



⊕ Proposed Ground Floor Plan  
Floor Area 63m sq.  
Note only front porch added

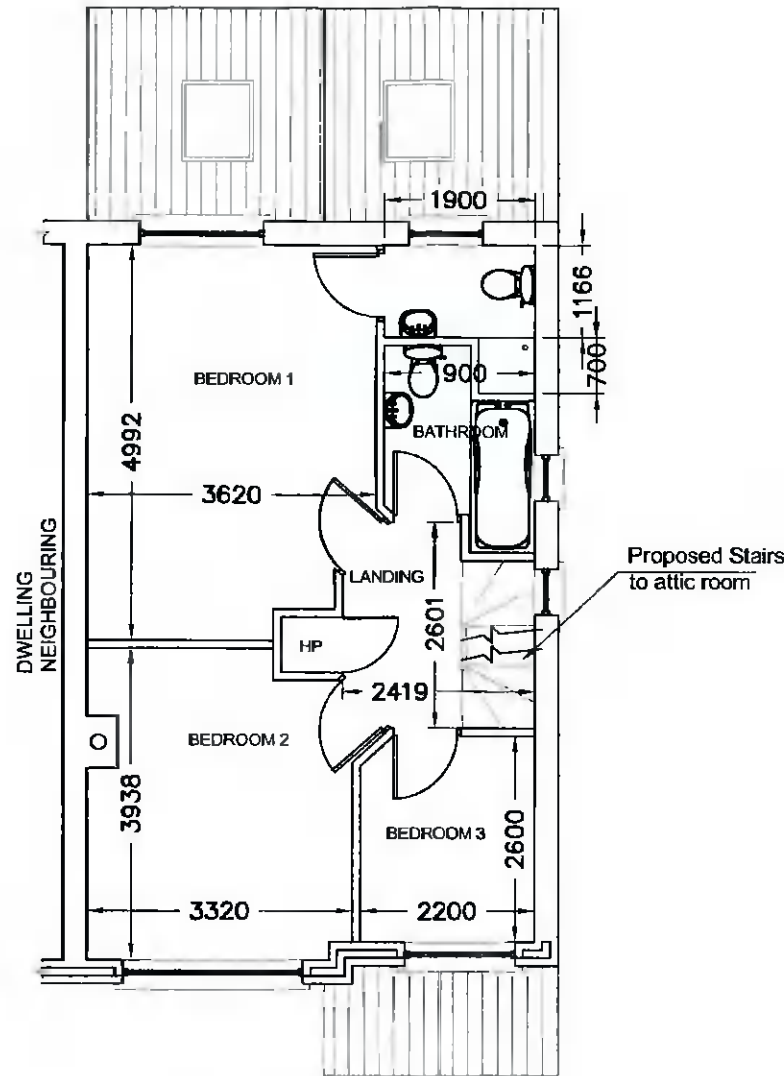

⊕ Proposed First Floor Plan  
Floor Area 48m sq.  
Note only stairs to attic added

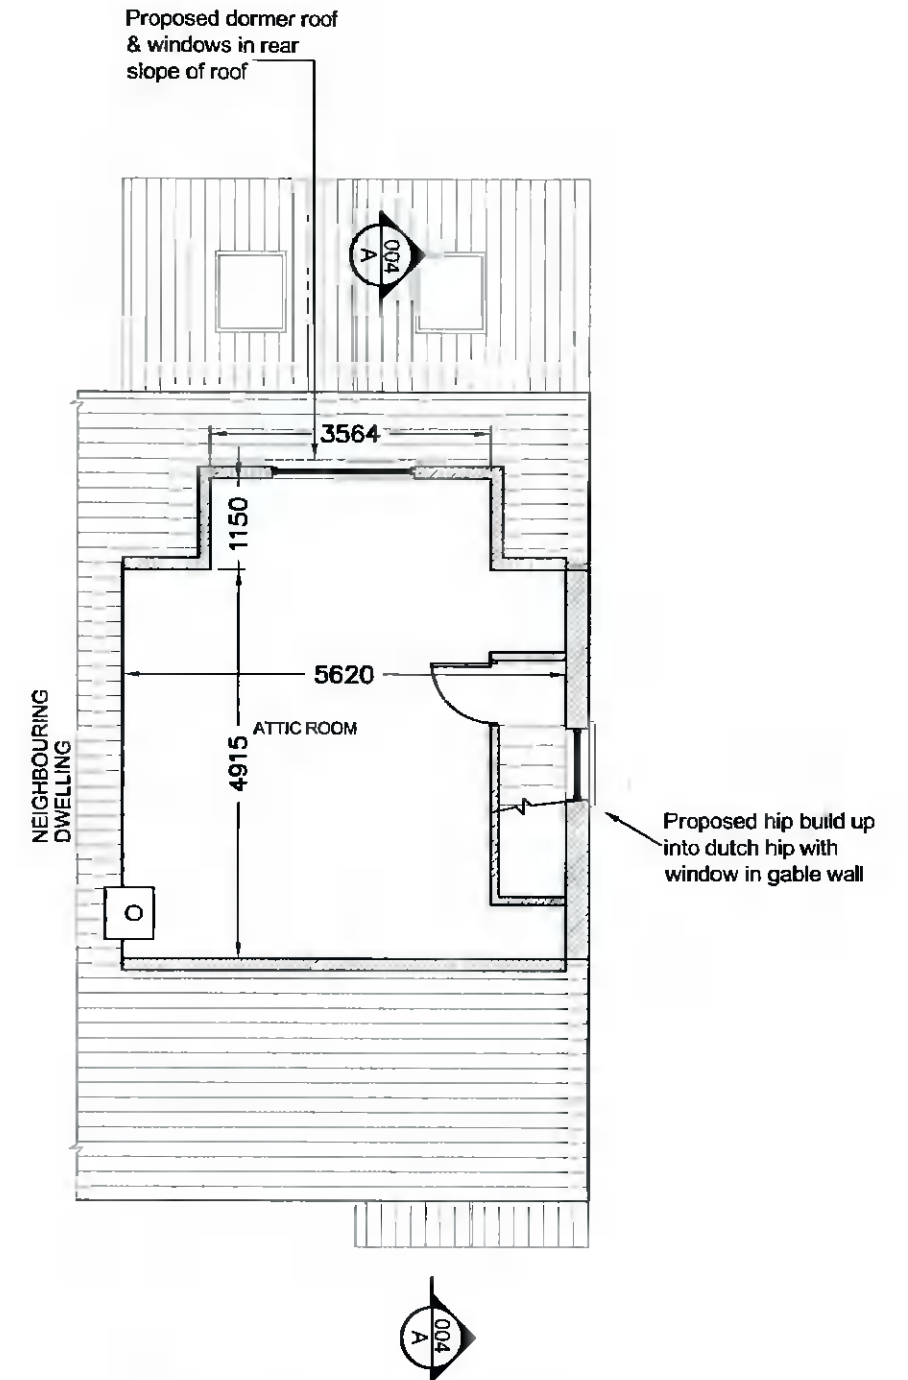

⊕ Proposed Attic Room Plan  
Floor Area 32m sq.

P	ISSUED FOR PLANNING	TW	FEB' 2022
REV:	REVISION TITLE:	DRN:	CHD: DATE:

**Architectural Planning**

4 CARRIGMORE CLOSE, AYLESBURY,  
Dublin 24 - Ph: 01 4148358

CLIENT:  
**PETER MEAGHER**  
JOB TITLE:  
PROPOSED WORKS AT 18 WOODSTOWN  
LANE, KNOCKLYON, DUBLIN 16

TITLE:  
PROPOSED FLOOR PLANS

SCALE: 1:100 INITIALS: TW DATE: FEB' 2022

JOB No: S474 DRAWING No: 002 REV: P

THIS DRAWING IS ISSUED FOR PLANNING PERMISSION ONLY, AND IS NOT A CONSTRUCTION DRAWING

NOTES:  
This drawing is to be read in conjunction with all relevant Engineers drawings.  
Do not scale use figured dimensions ONLY.  
All dimensions in millimeters unless otherwise stated.  
All dimensions to be checked on site.  
All building works to comply with current building regulations & in accordance with Homebond Standards.