

All dimensions to be checked on site. Figured dimensions take preference over scaled dimensions. Any errors or discrepancies to be reported to the Architects. This drawing may not be edited or modified by the recipient.

Copyright and ownership of this drawing is vested in RKD Architects, whose prior written consent is required for its use, reproduction or for publication to any third party. All rights reserved by the law of copyright and by intellectual copyright conventions are reserved to RKD Architects and may be protected by court proceedings for damages and/or injunctions and costs. RKD Architects Quality Management Systems are certified to ISO 9001:2015.


Notes:

- Legend**
- Proposed Application Boundary
 - Site Area = 61,810 m²
 - Legal Land Ownership of Applicant
 - Existing 3m High Security Fence
 - Proposed 3m High Security Fence
 - Proposed 1.2m High Site Boundary Fence
 - Existing Campus
 - Existing Watercourse
 - Proposed Watercourse
 - Parking Space
 - Electric Parking Space
 - Existing Overflow Parking Space

ITEM	AREA
EXISTING	16,779 m ²
PROPOSED	16,691 m ²
GRAND TOTAL	33,486 m ²

ITEM	AREA
EXISTING	189 m ²
PROPOSED	52 m ²
GRAND TOTAL	241 m ²

- 72.650 - Proposed level
- 72.600 - Existing level

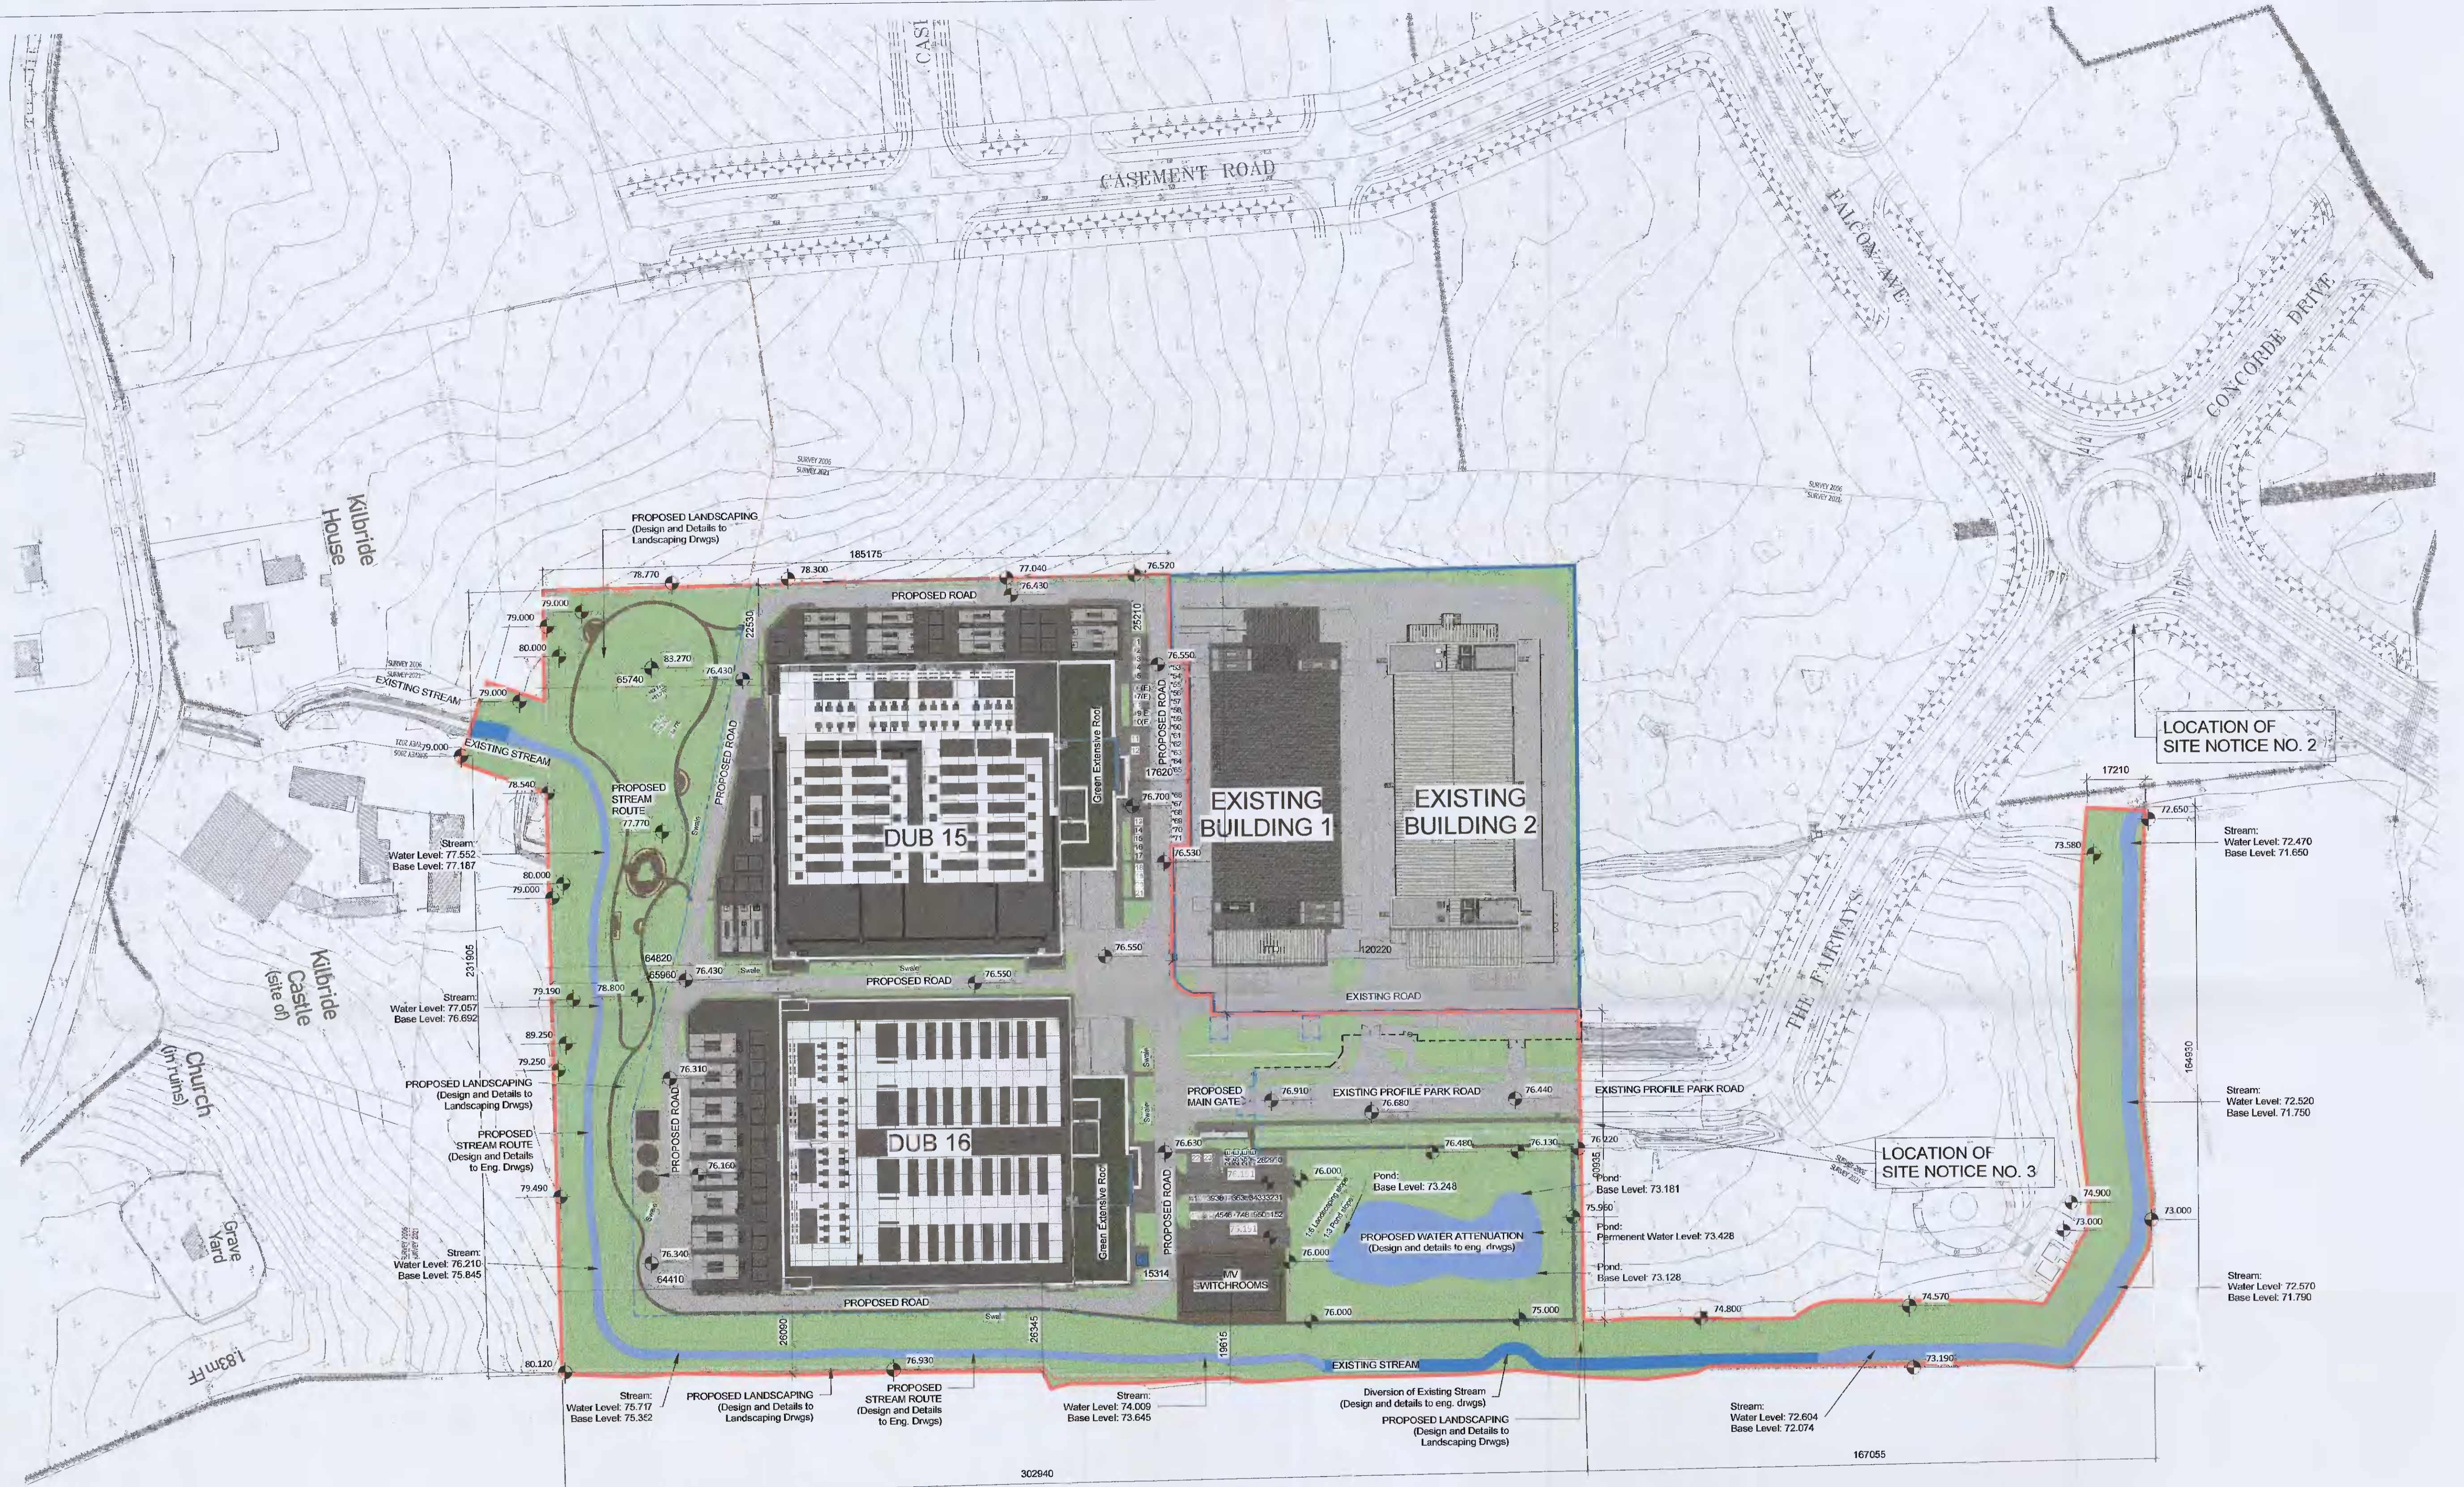

LOCATION OF SITE NOTICE NO. 2

LOCATION OF SITE NOTICE NO. 3

Adjacent Grange Castle Golf Course

Rev.	Date	Description
B	2022/02/02	Further Information Submission
A	2021/07/25	Planning Issue

WORKSTAGE / WORKSTAGE NAME

PLANNING

PROJECT INXN DUB15 & DUB16

PROJECT ADDRESS Profile Park, Nangor Road, Clondalkin, Dublin 22

DWG TITLE Site Plan - Proposed Overall

DWG NO IE-DUBZZ-STE1-EO-RKD-LA-A-00010

REV B	PROJECT NO. 20245	SCALE 1:1000
-------	-------------------	--------------

DATE 28/06/2021	DRN RK	CHK MK
-----------------	--------	--------



50 Northumberland Rd
Ballymore, Co. Dublin
D04 W9P9, Ireland

+353 1 609 1055
info@rkd.ie
rkd.ie