

All dimensions to be checked on site. Figure dimensions take preference over scaled dimensions. Any errors or discrepancies to be reported to the Architects. This drawing may not be edited or modified by the recipient.

Copyright and ownership of this drawing is vested in RKD Architects, whose prior written consent is required for its use, reproduction or for publication to any third party. All rights reserved by the law of copyright and by international copyright conventions are reserved to RKD Architects and may be protected by court proceedings for damages and/or injunctive and costs. RKD Architects Quality Management Systems are certified to ISO 9001:2015.

Notes:


- Legend**
- Proposed Application Boundary
 - Site Boundary
 - Site Area = 61,810 m²
 - Legal Land Ownership of Applicant
 - Existing 3m High Security Fence
 - Proposed 3m High Security Fence
 - Proposed 1.2m High Site Boundary Fence
 - Existing Carriageway
 - Existing Watercourse
 - Proposed Watercourse
 - Parking Space
 - Electric Parking Space
 - Existing Overflow Parking Space

DATA CENTRE BUILDINGS OF A SITE AREA	
DATE	AREA
DUB15	16795 m ²
DUB16	16881 m ²
GRAND TOTAL	33676 m²

SUPPORTIVE USES OF A SITE AREA	
DATE	AREA
LV SWITCHROOMS	188 m ²
PUMP ROOM	52 m ²
REFUSE	25 m ²
GRAND TOTAL	265 m²

- 72.650 - Proposed level
- 72.68 - Existing level

KEYPLAN

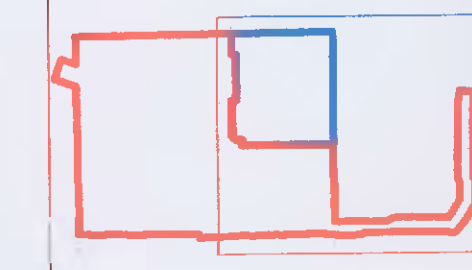

REV.	DATE	DESCRIPTION
B	2022/02/02	Further Information Submission
A	2021/07/26	Planning Issues

WORKSTAGE: WORKSTAGE NAME: PLANNING

PROJECT: INXN DUB15 & DUB16


PROJECT ADDRESS: Profile Park, Nangor Road, Clondalkin, Dublin 22

DWG TITLE: Site Plan Proposed - Sheet of 2

DWG NO: IE-DUBZZ-SITE1-E0-RKD-LA-A-0001

REV: B PROJECT NO: 20245 SCALE: 1:500

DATE: 28/05/2021 DRN: RK CHK: MK

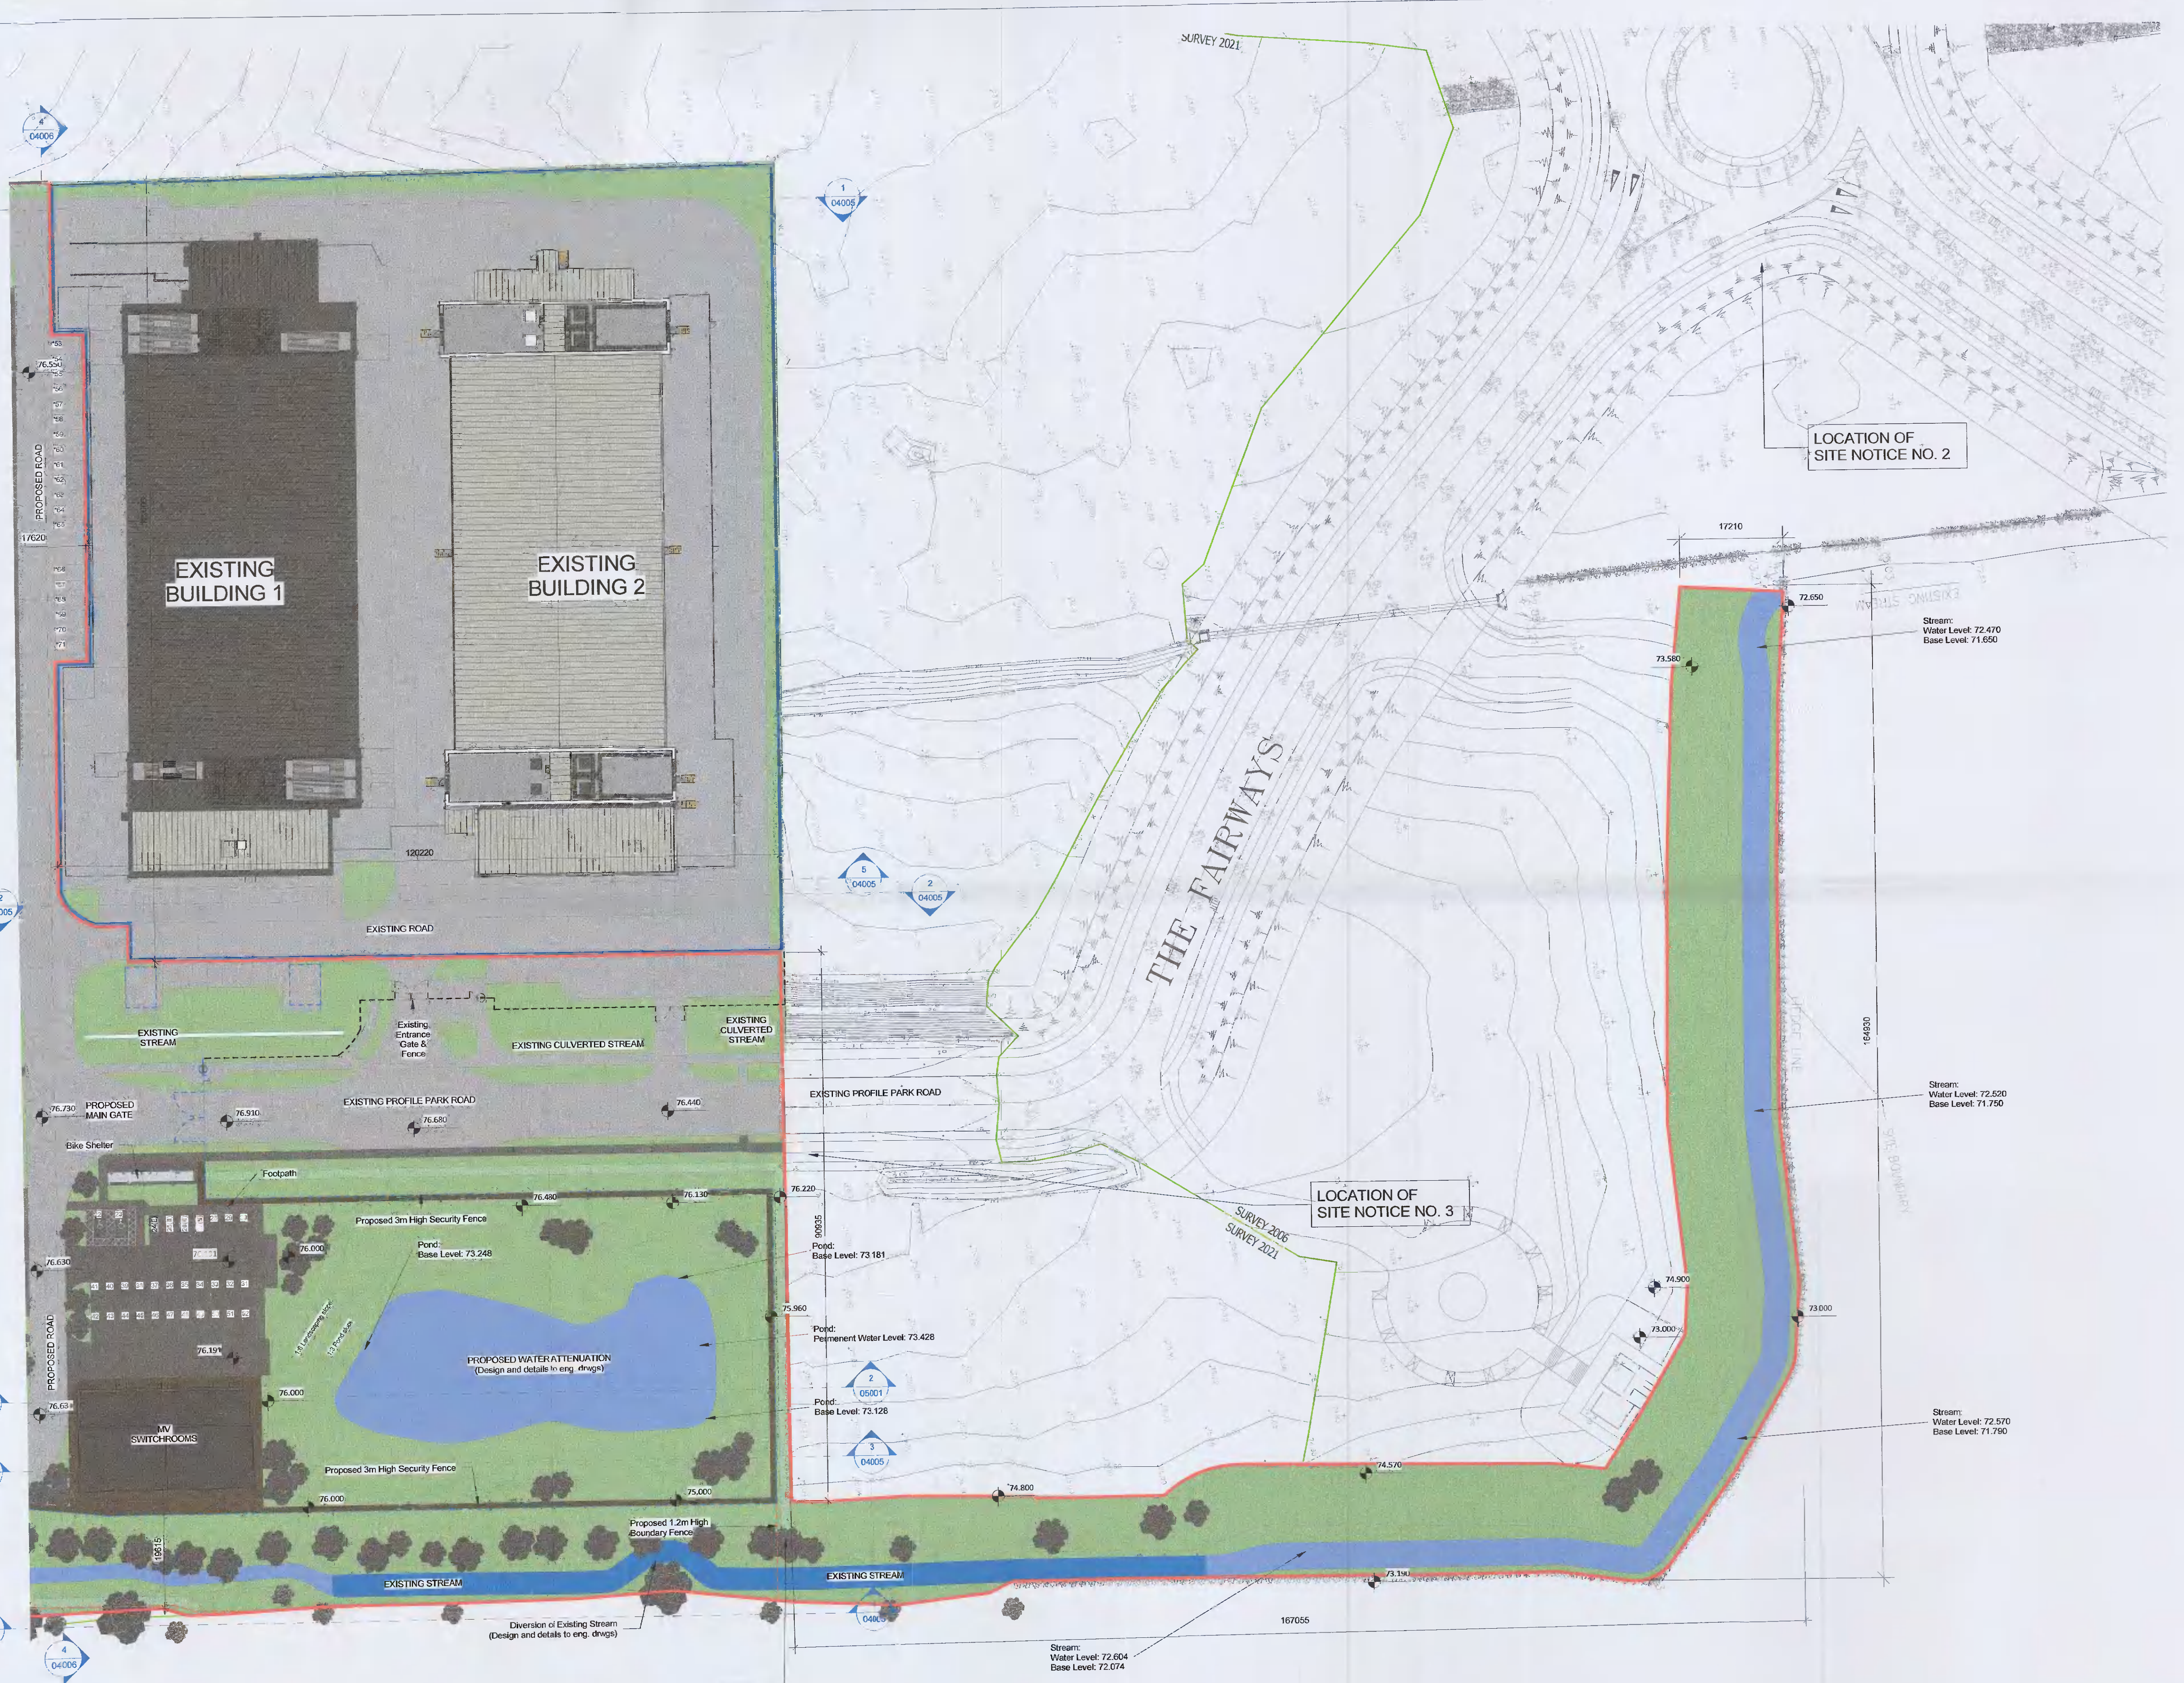

1 00012 Site Plan Proposed - 2 of 2 1: 500

PROPOSED LANDSCAPING (Design and Details to Landscaping Drngs)