

All dimensions to be checked on site. Figure dimensions take preference over scaled dimensions. Any errors or discrepancies to be reported to the Architects. This drawing may not be edited or modified by the recipient.


Copyright and ownership of this drawing is vested in RKD Architects, whose prior written consent is required for its use, reproduction or for publication to any third party. All rights reserved by the law of copyright and by international copyright conventions are reserved to RKD Architects and may be protected by court proceedings for damages and/or injunctions and costs. RKD Architects' Quality Management Systems are certified to ISO 9001:2015.

Notes:

- LEGEND:**
- A** POWDER COATED VERTICAL PROFILED METAL CLADDING PANEL TYPE A - MERLIN GREY
 - I** 50% OPEN AREA WEATHERED LOUVRE - MERLIN GREY
 - M** SERVICE / ESCAPE DOOR - TO MATCH CLADDING

SUPPORTING BUILDINGS GRAB-SCHEDULE	
NAME	AREA
DISTRIBUTION GAS COMPOUND	N/A
HEAT RECOVERY BUILDING	N/A
MV CONTAINER	N/A
LV & CONTROL CONTAINER	N/A
MV SWITCH ROOMS	189 m ²
PUMP ROOM	52 m ²
REFUSE	25 m ²
TRANSFORMERS	N/A
GRAND TOTAL	266 m ²

Generator Compound has been removed

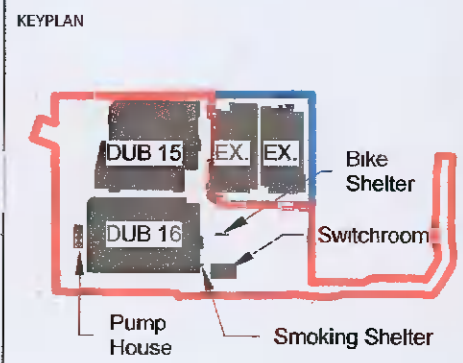

B | 2022/02/02 | Further Information Submission

A | 2021/07/26 | Planning Issue

REV.	DATE	DESCRIPTION
B	2024/05/20	2024/05/20

WORKSTAGE | WORKSTAGE NAME
PLANNING

PROJECT | INXN DUB15 & DUB16


PROJECT ADDRESS | Profile Park, Nangor Road, Clondalkin, Dublin 22

DWG TITLE | Proposed Ancillary Buildings - Sheet 2 of 2

DWG NO | IE-DUBZZ-SUBZ-E0-RKD-DR-A-03023

REV. | PROJECT NO | SCALE
B | 20245 | 1:200

DATE | 28/06/2021 | DRN | SL | CHK | MK

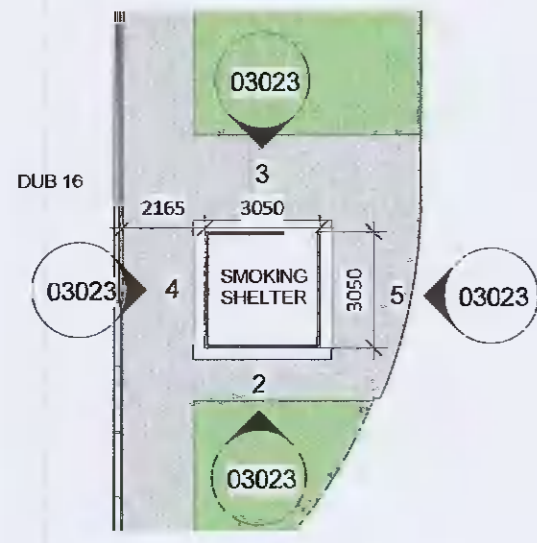


1 03023 Smoking Shelter - Ground Floor Plan 1 : 200




2 03023 Smoking Shelter - East Elevation 1 : 200




3 03023 Smoking Shelter - West Elevation 1 : 200

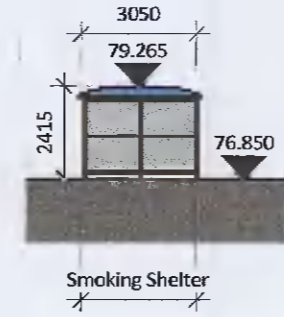


4 03023 Smoking Shelter - South Elevation 1 : 200

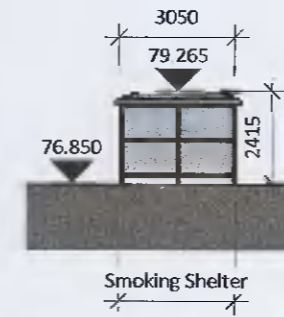


5 03023 Smoking Shelter - North Elevation 1 : 200

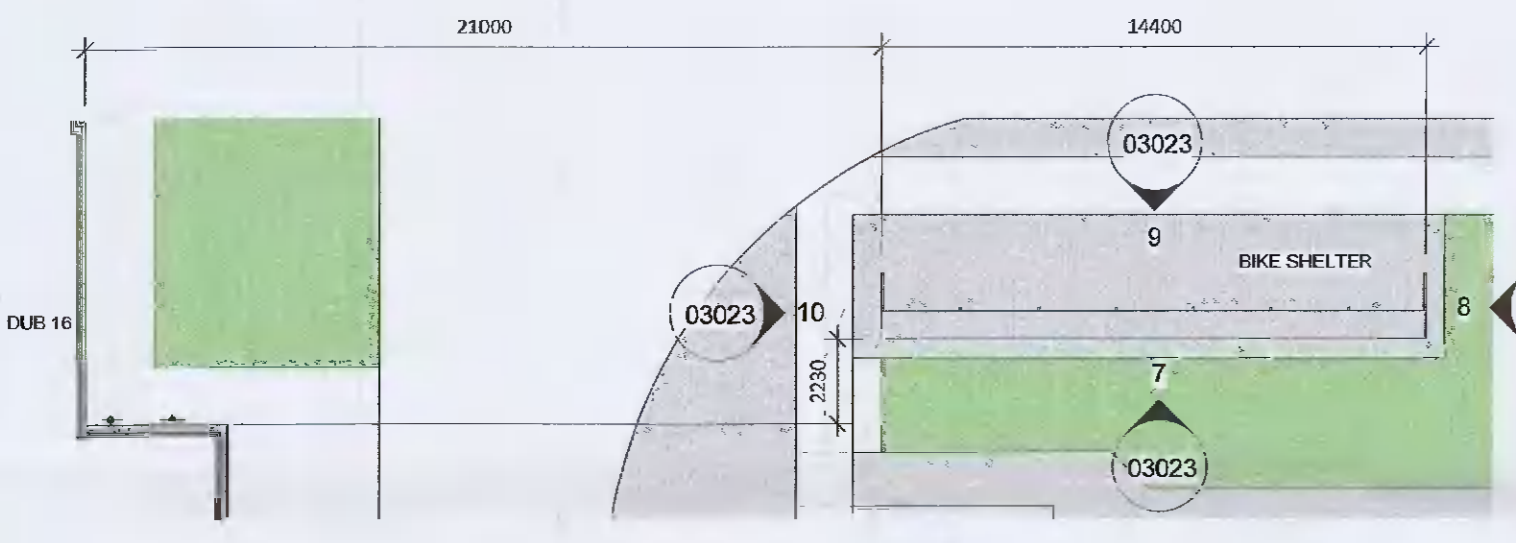

6 03023 Bike Shelter - Ground Floor Plan 1 : 200

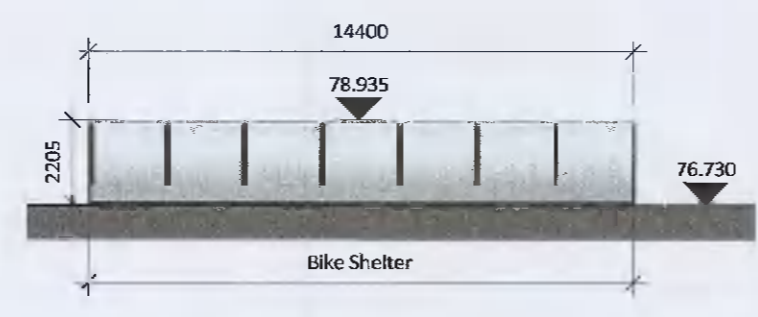


7 03023 Bike Shelter - East Elevation 1 : 200

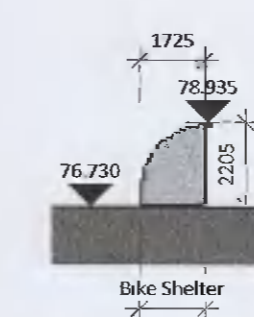


8 03023 Bike Shelter North Elevation 1 : 200




9 03023 Bike Shelter - West Elevation 1 : 200

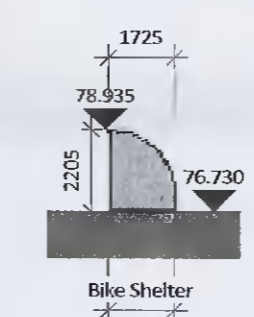

10 03023 Bike Shelter South Elevation 1 : 200

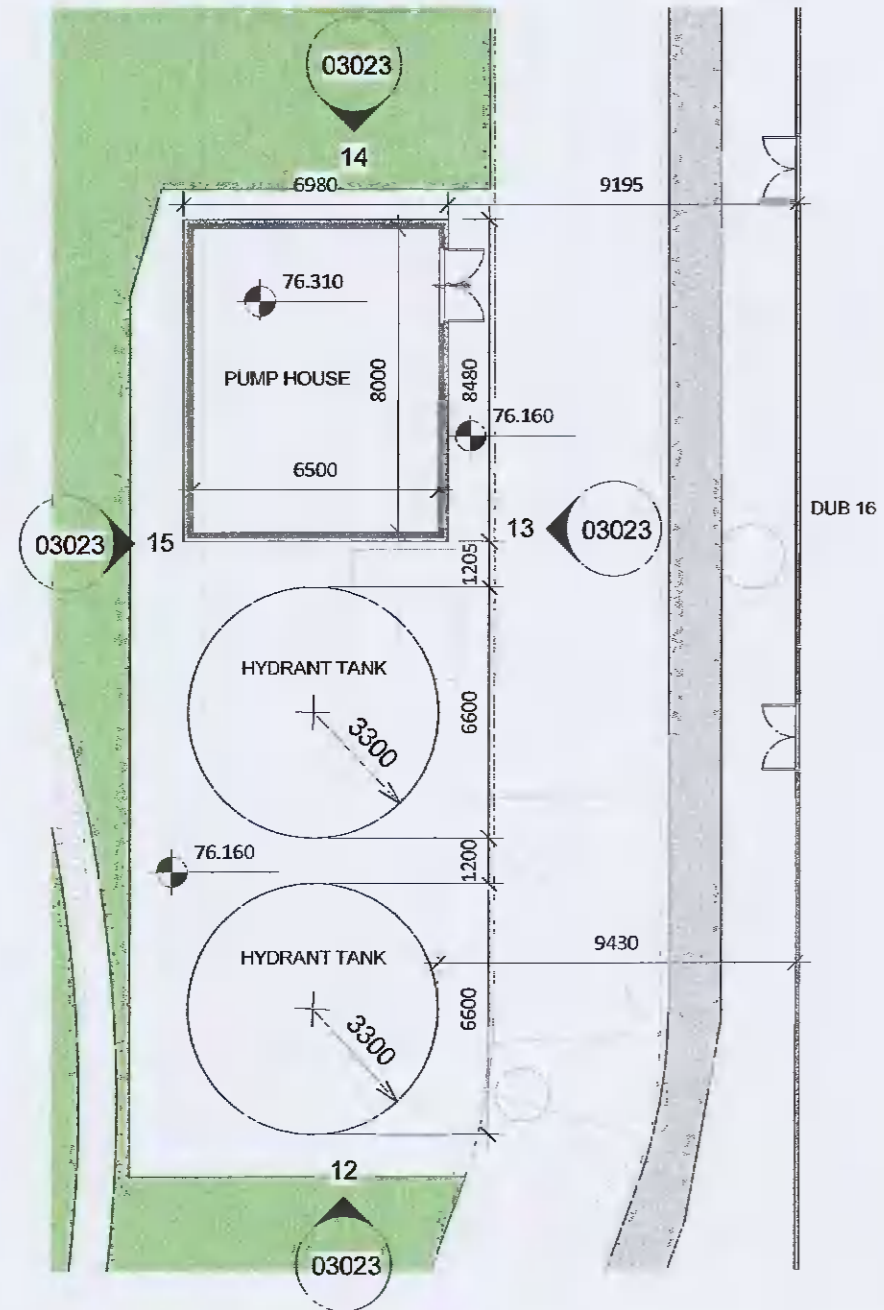


11 03023 Pump House - Ground Floor Plan 1 : 200

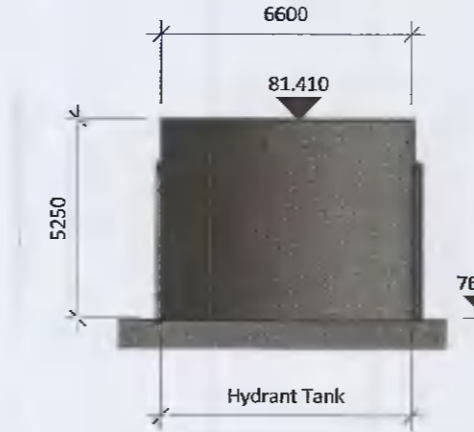


12 03023 Pump House - East Elevation 1 : 200




13 03023 Pump House - North Elevation 1 : 200

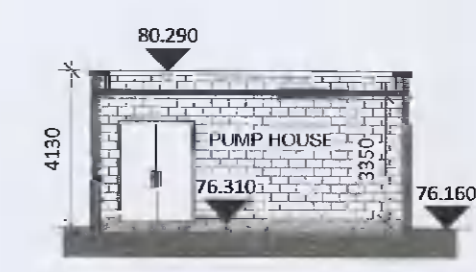

16 03023 Pump House - Section 1 : 200

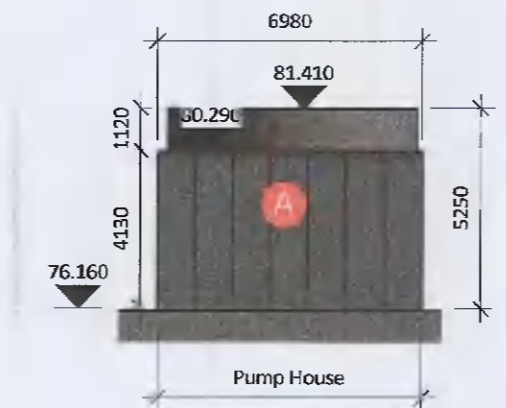

14 03023 Pump House - West Elevation 1 : 200

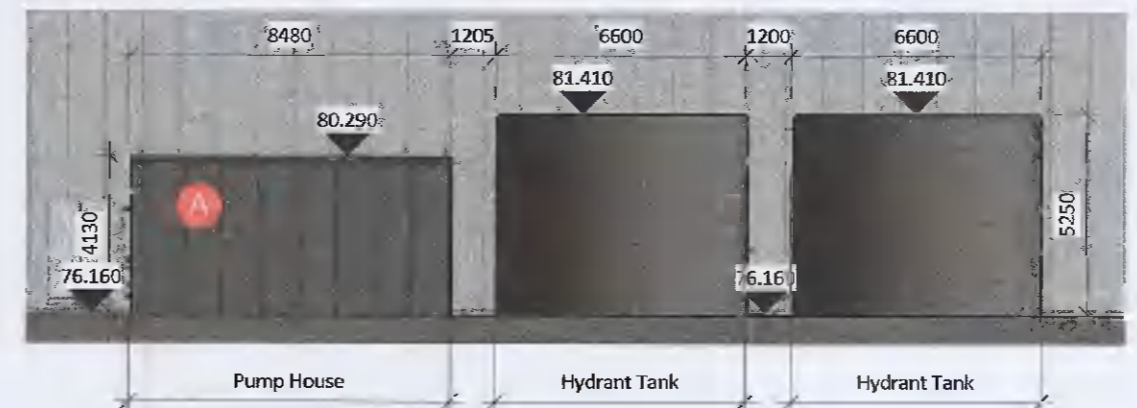

15 03023 Pump House - South Elevation 1 : 200