


LEGEND


[Grey Box]	Existing Wall	[Red Line]	New Alteration or Addition
[Pink Box]	Master Partition to be Added	[Blue Line]	Surface Water Drain
[White Box]	Alteration to be Changed	[Red Line]	Final Floor
[Blue Box]	New Wall or Wall Coat	[Blue Line]	Combined Drain
[Green Box]	Roofing To be Restored	[Blue Line]	Water Drain
[Orange Box]	Master Partition to be Restored	[Blue Line]	Gas Main
[Yellow Box]	Wall Joints	[Blue Line]	Electric Mains
		[Blue Line]	Sanitary Pipes
		[Blue Line]	Hot Water

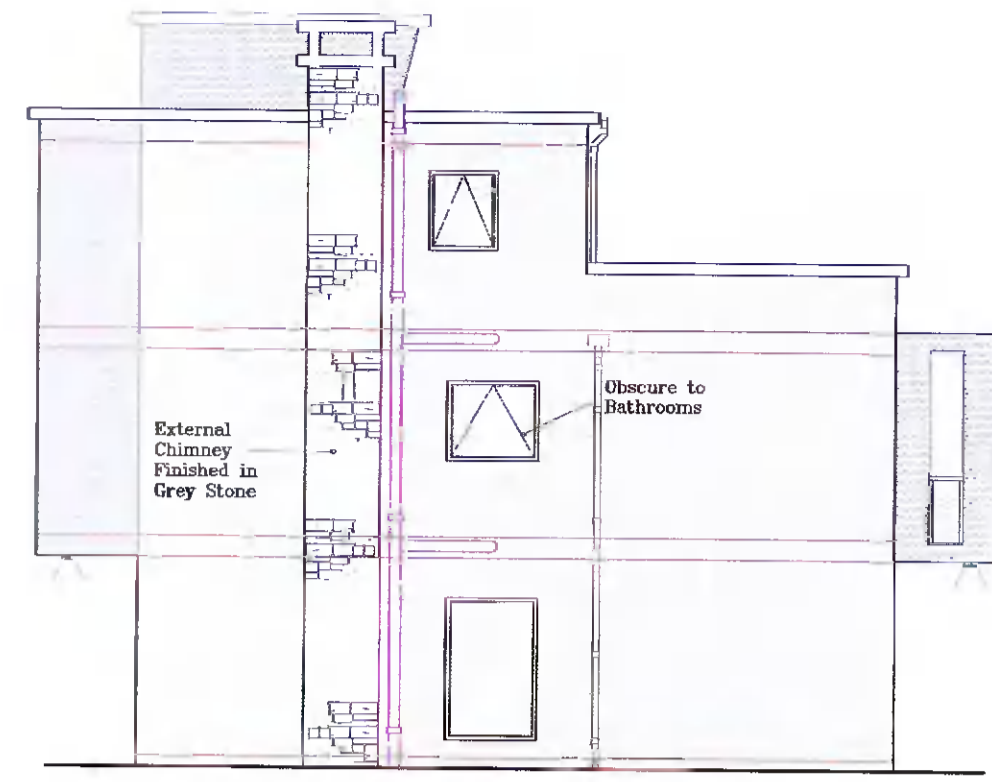


Side Elevation
scale 1:100 (Facing St. Anthony's)




Rear Elevation
scale 1:100 (Facing Knocklyon Rd.)

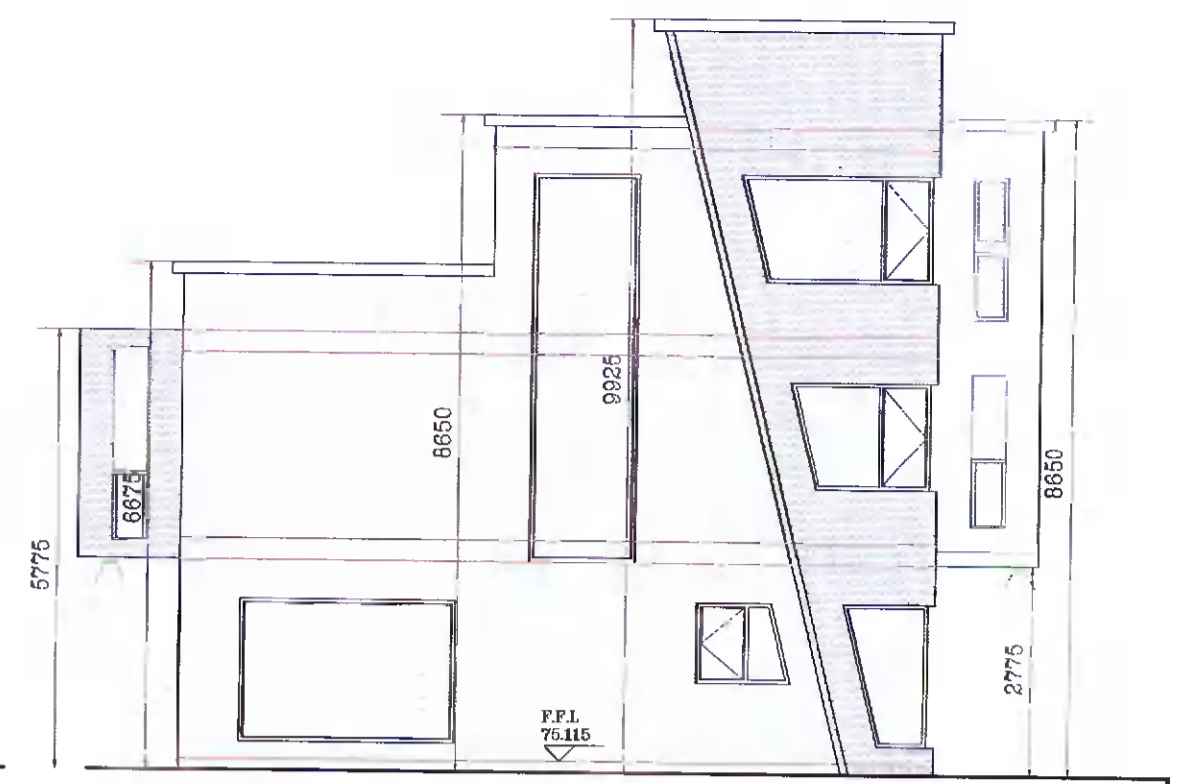


Side Elevation
scale 1:100 (Facing Castlefield Ave)

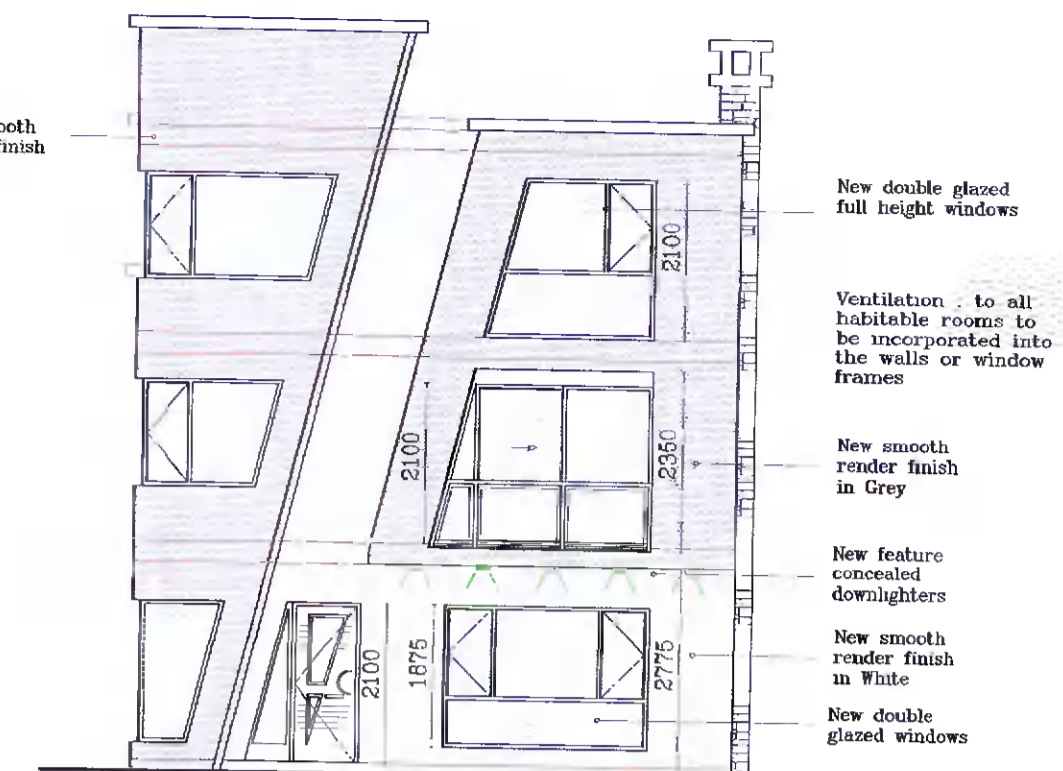


Front Elevation
scale 1:100 (Facing Mimosa)

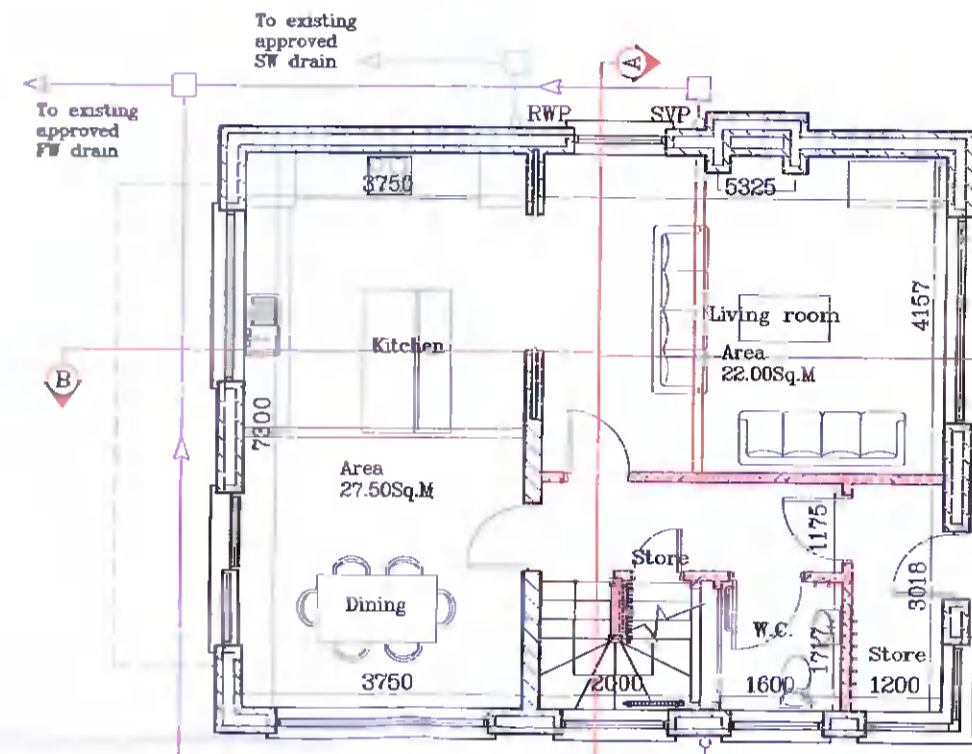


Ground Floor Plan
scale 1:100

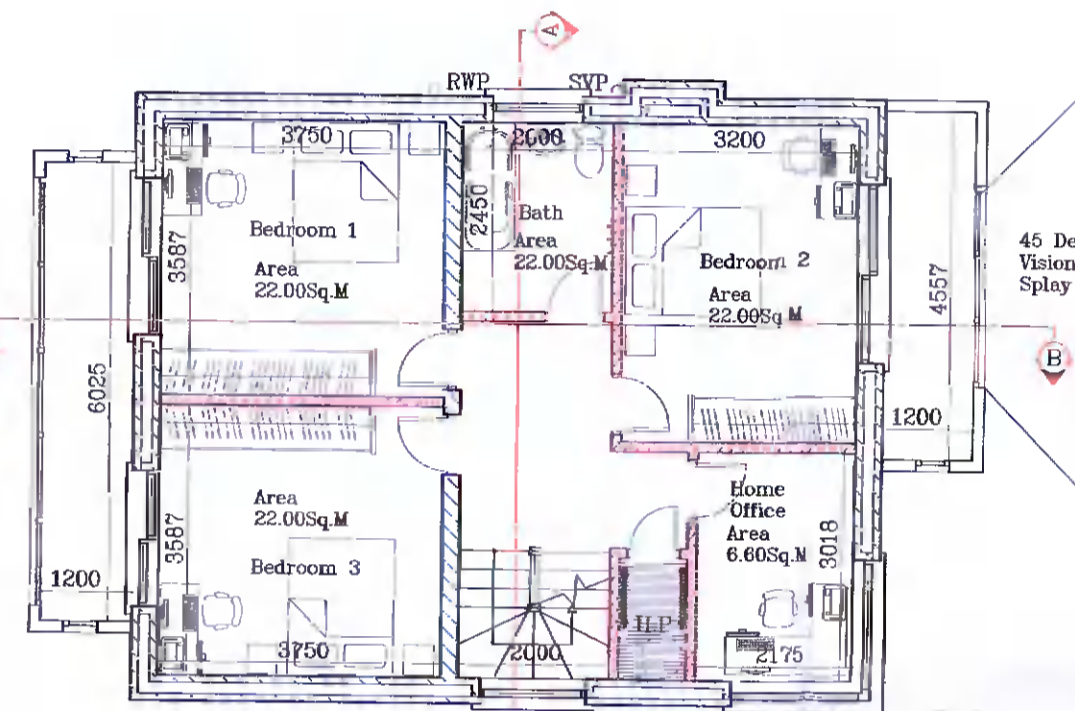


First Floor Plan
scale 1:100

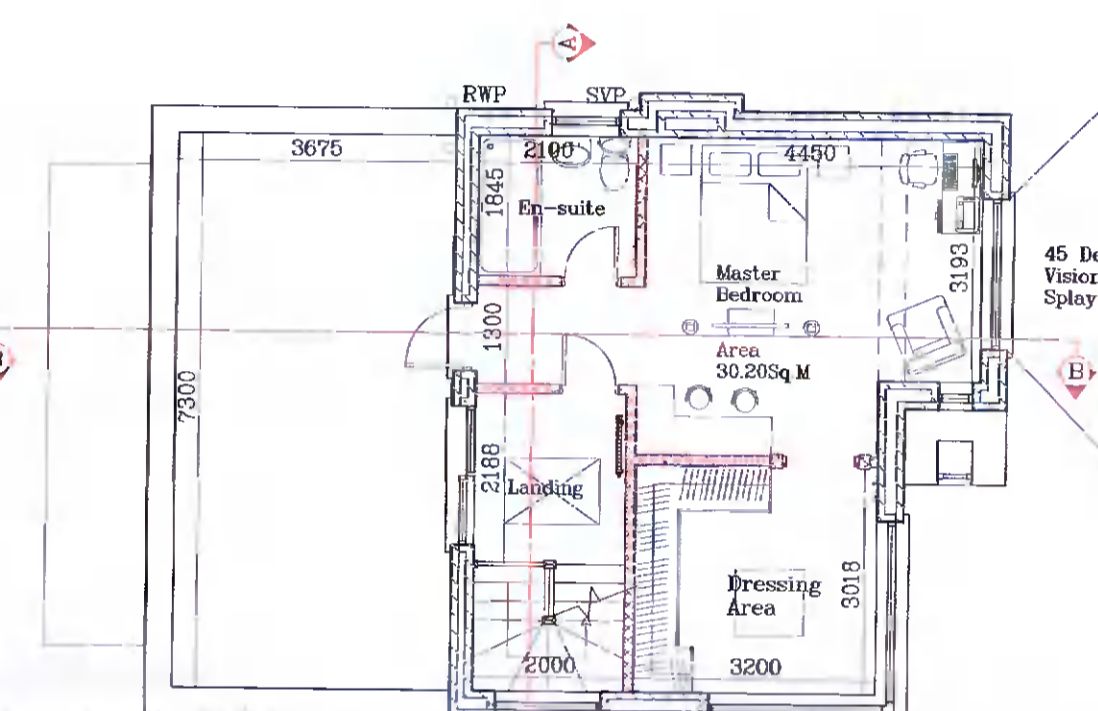


Second Floor Plan
scale 1:100

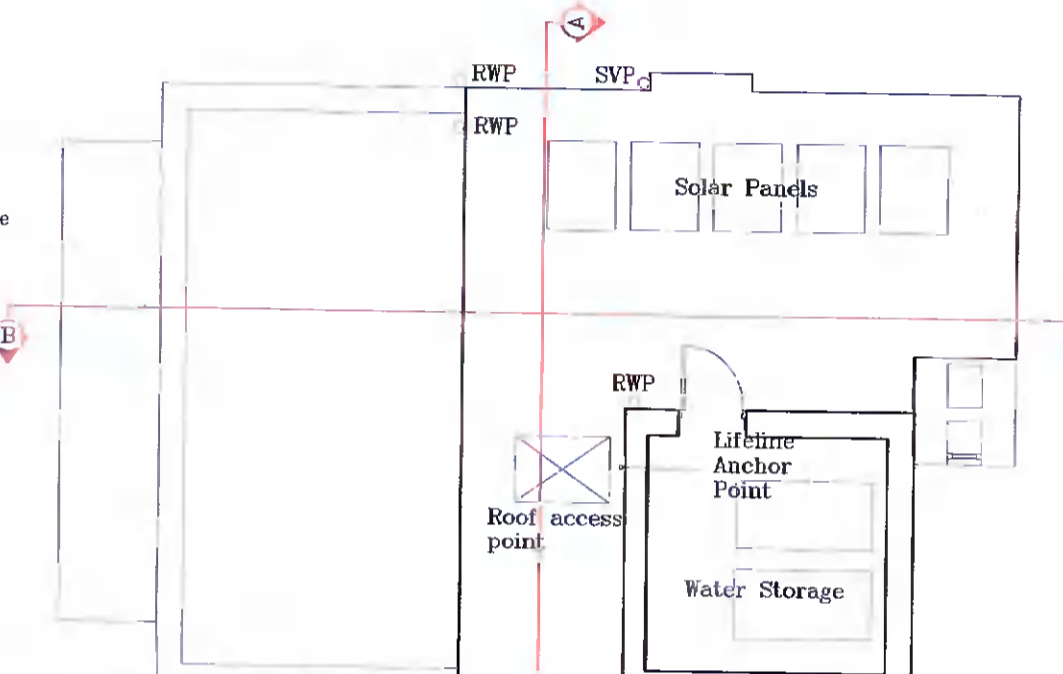


Roof Plan
scale 1:100

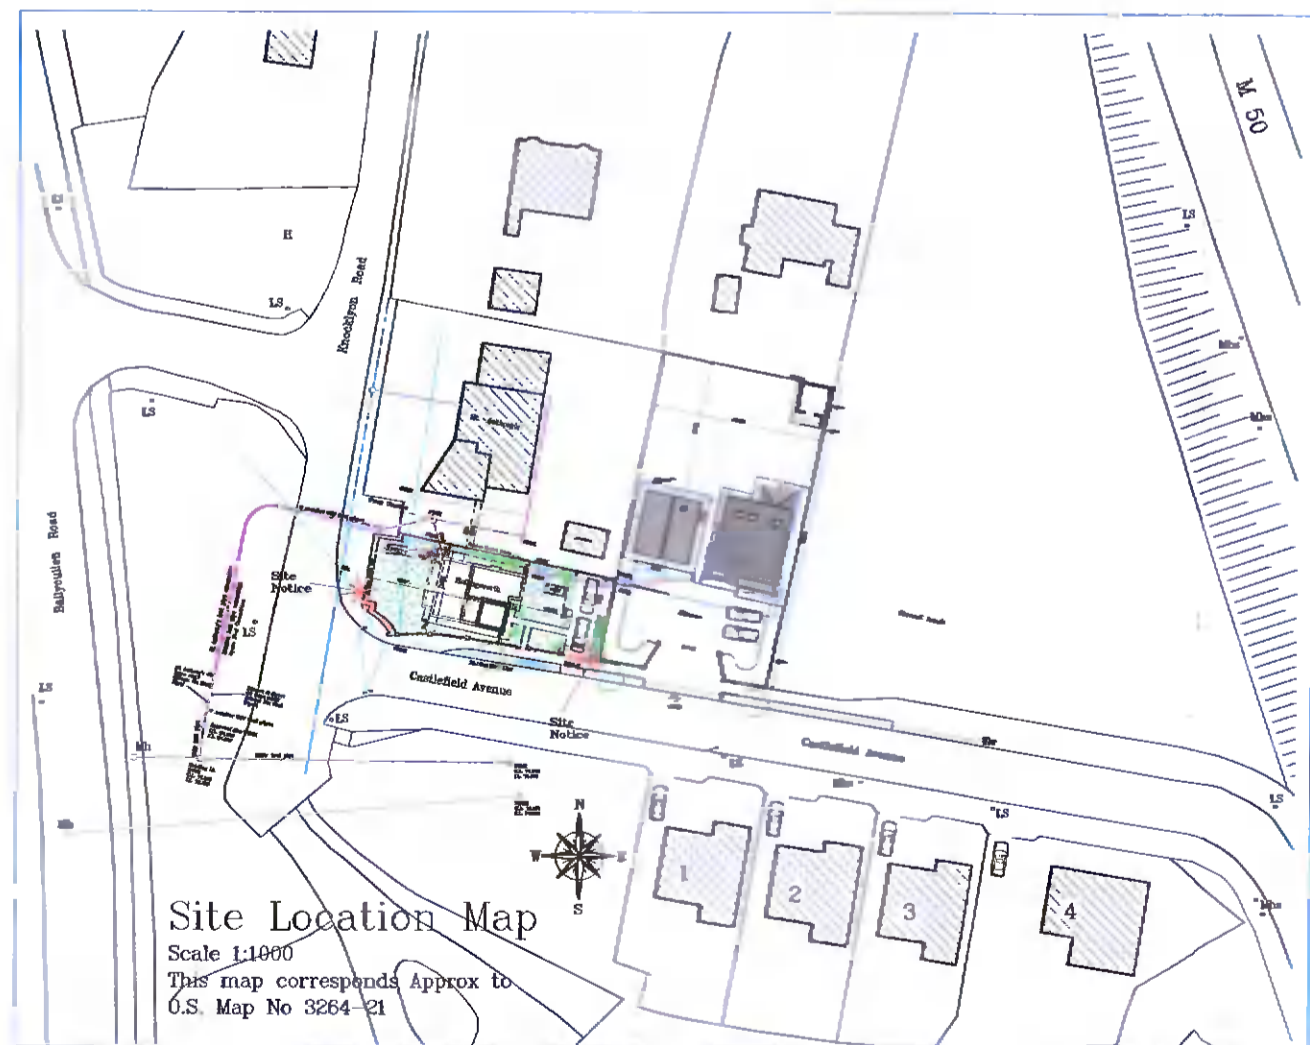


Site Location Map
Scale 1:1000
This map corresponds Approx to
O.S. Map No 3264-21

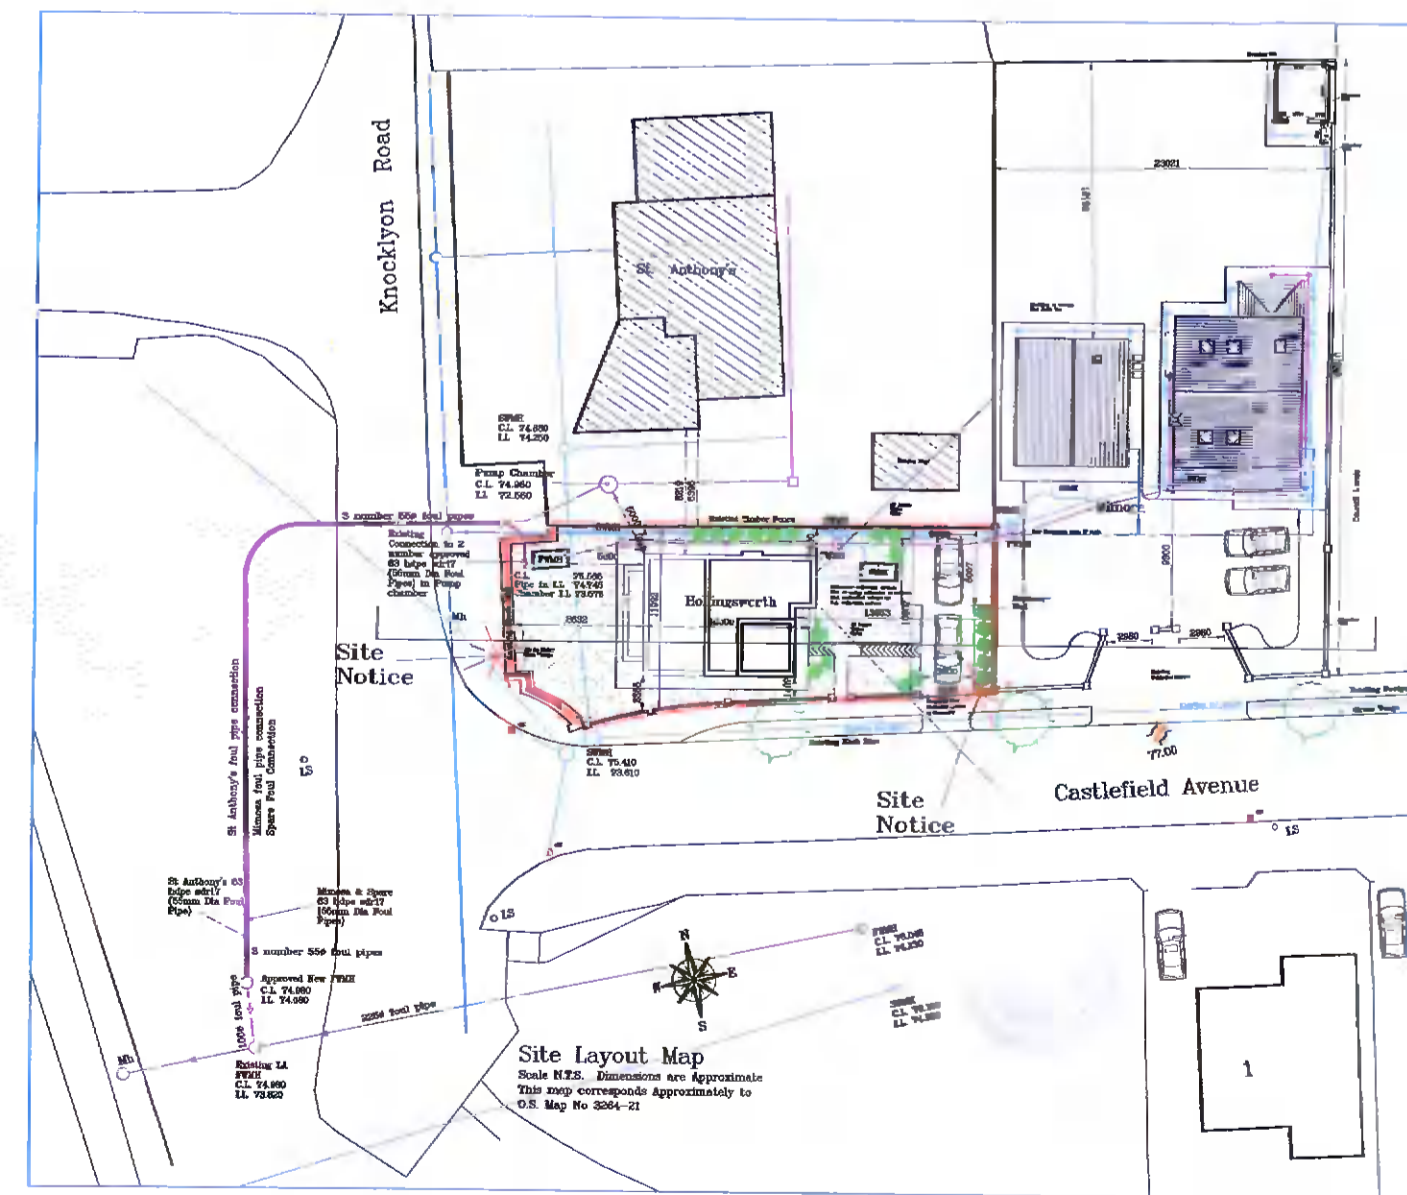

Site Layout Map
Scale 1:1000
This map corresponds Approx to
O.S. Map No 3264-21

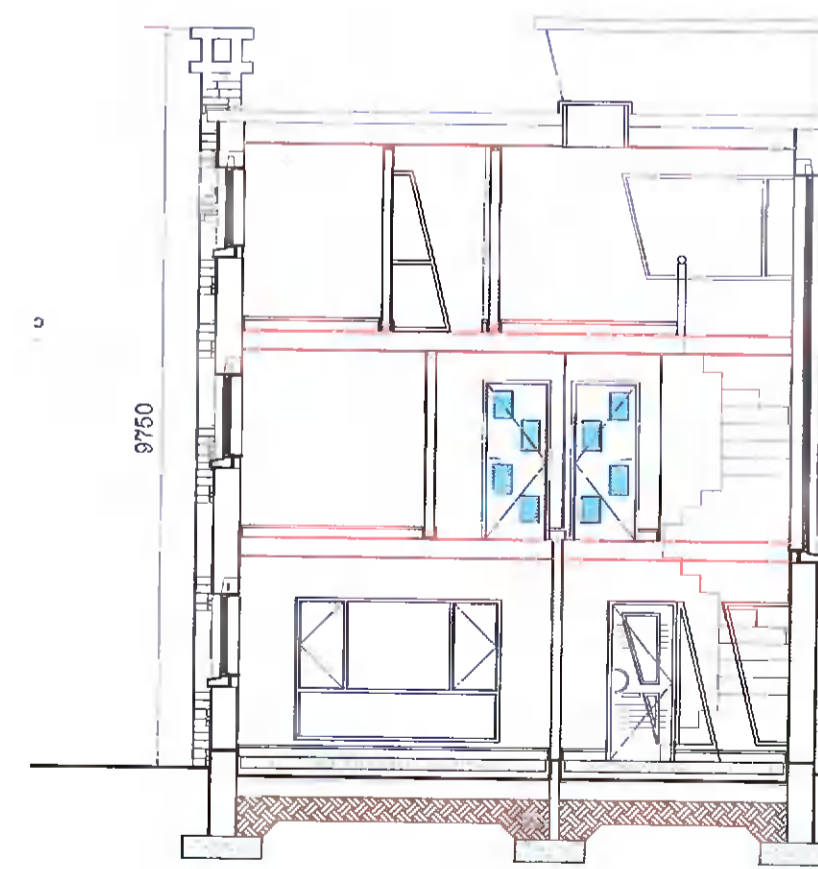

Section A-A
scale 1:100

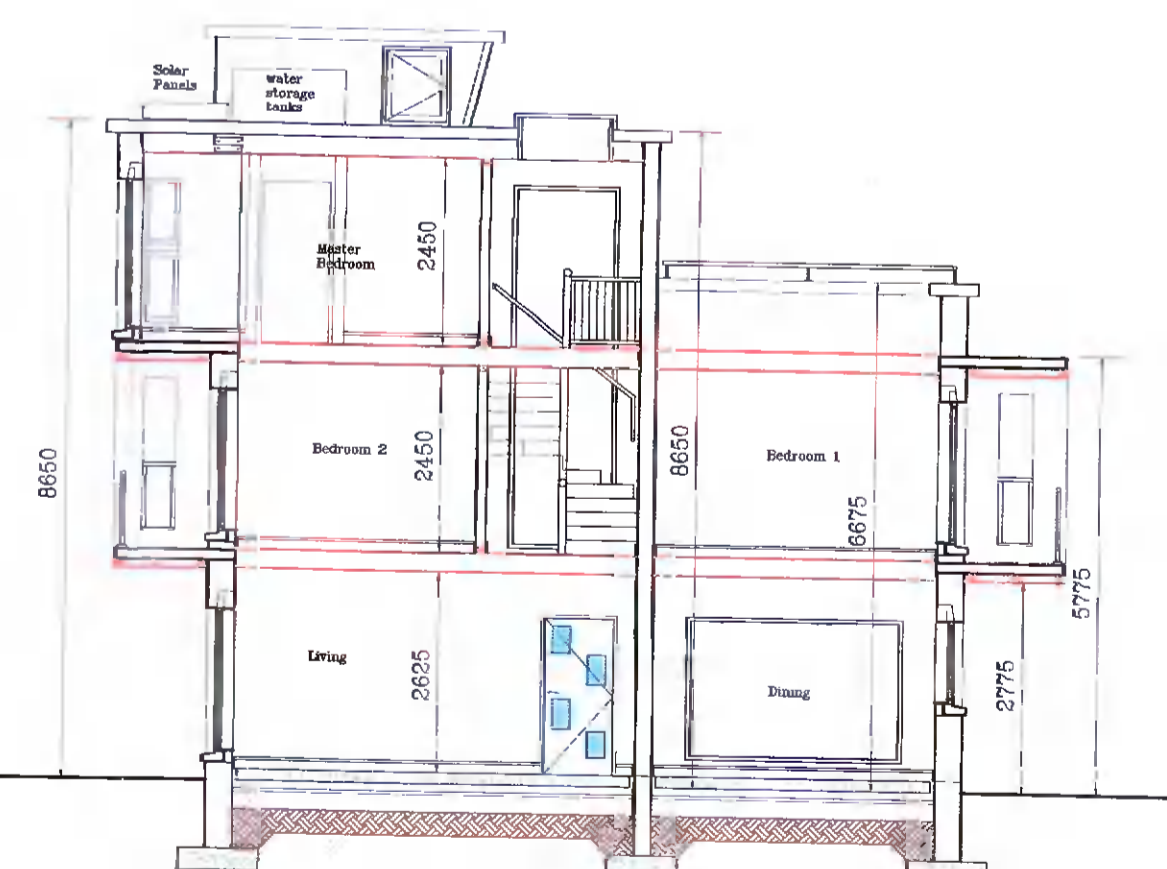

Section B-B
scale 1:100

NOTES
This drawing is copyright and may not be copied without written permission of ACT.
Use only figured dimensions. Do not scale this drawing to obtain measurements.
The contractor is responsible for and must check all dimensions on site.
The Architects are to be notified of any discrepancies prior to that work commencing.
The Architects make every effort to ensure accurate information is given out however; we are human also and mistakes can be made please check all drawings issued.

REVISION	DATE	DESCRIPTION	REVISION	DATE	DESCRIPTION
M			F		
L			E		
K			D		
J			C		
H			B	08-03-22	Issued to Local Authority For Planning Permission Only
G			A	12-12-21	Issued to Client for Discussion Only

4th Floor
Sallygreen Avenue,
Carrickmines
Dublin 18
D18 XE92

Architectural Construction Technology
Architecture, Project Management,
Planning & Design Consulting

CLIENT : Mr. Ross Hollingsworth
PROJECT : Detached House on Lands at
Castlefield Avenue, Knocklyon, Dublin 24
DRAWING : Proposed Plans, Elevs & Sections
DWG. NO. : 2676-PL-01
SCALE : As Shown
DATE : 12-10-21
REVISION : B

DRAWN BY:
Gery Solan