


LEGEND:

	Existing Walls		Proposed Boundary Wall
	Proposed Boundary Wall		Extent of Development
	Water Main		Electricity Mains
	Gas Mains		Proposed Boundary Wall
	Electricity Mains		Existing Boundary Wall
	Water Main		Proposed Boundary Wall
	Gas Mains		Proposed Boundary Wall
	Electricity Mains		Extent of Development
	Proposed Boundary Wall		Existing Boundary Wall
	Existing Walls		Proposed Boundary Wall
	Proposed Boundary Wall		Extent of Development
	Water Main		Electricity Mains
	Gas Mains		Proposed Boundary Wall
	Electricity Mains		Existing Boundary Wall
	Water Main		Proposed Boundary Wall
	Gas Mains		Proposed Boundary Wall
	Electricity Mains		Extent of Development
	Proposed Boundary Wall		Existing Boundary Wall
	Existing Walls		Proposed Boundary Wall
	Proposed Boundary Wall		Extent of Development



Streetscape Existing

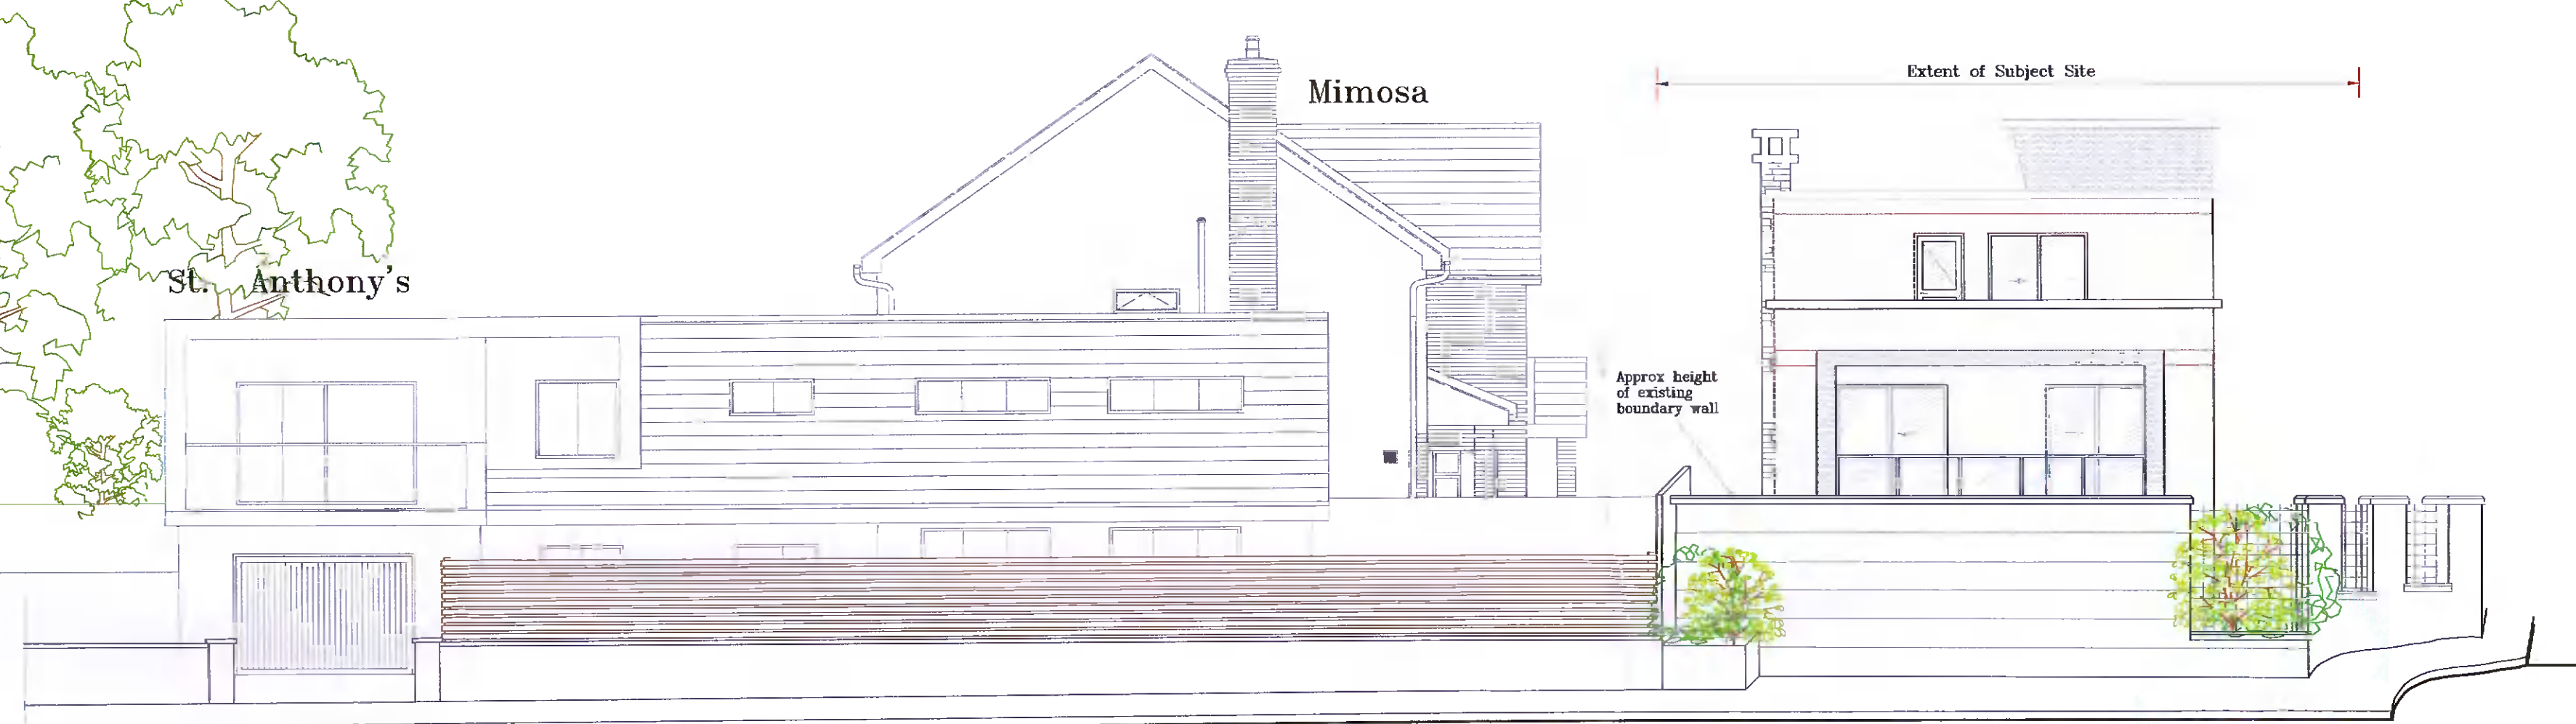


Front Elevation
5 Knocklyon Road
scale 1:100

Streetscape Proposed
Knocklyon Road

Hollingsworth
Rear Elevation
scale 1:100



Streetscape Existing

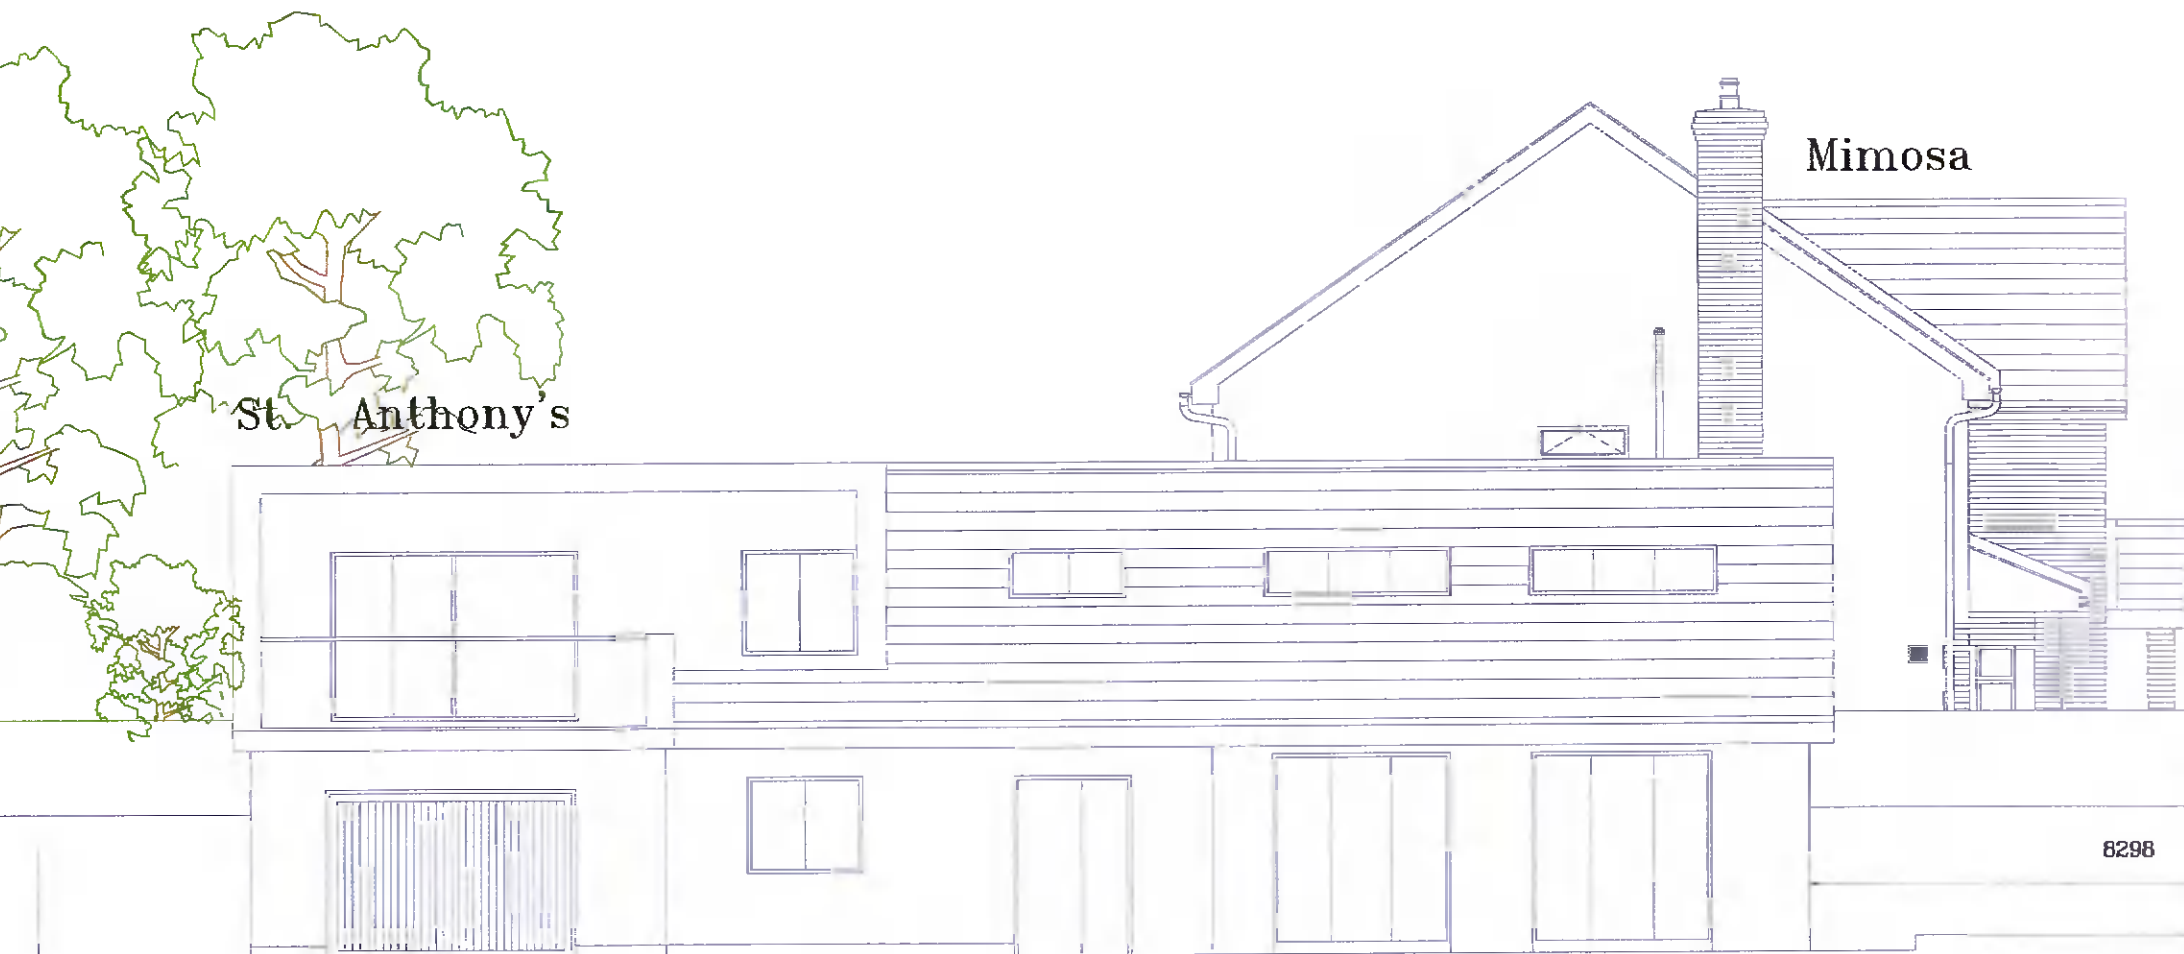

Front Elevation/Site Section
5 Knocklyon Road
scale 1:100



Hollingsworth
Rear Elevation/Site Section
scale 1:100

NOTES :
 This drawing is copyright and may not be copied without written permission of ACT. Use only figured dimensions. Do not scale this drawing to obtain measurements. The contractor is responsible for and must check all dimensions on site. The Architects are to be notified of any discrepancies prior to that work commencing.
 The Architects make every effort to ensure accurate information is given out however, we are human also and mistakes can be made please check all drawings issued.

REVISION	DATE	DESCRIPTION
M		
L		
K		
J		
H		
G		

REVISION	DATE	DESCRIPTION
F		
E		
D		
C		
B	08-03-22	Issued to Local Authority For Planning Permission Only
A	12-12-21	Issued to Client for Discussion Only

Architectural Construction Technology
 Architecture, Project Management,
 Planning & Design Consulting

Mr. Ross Hollingsworth
 Detached House on Lands at
 Castlefield Avenue, Knocklyon, Dublin 24
 Proposed Site Section & Streetscapes
 DWG. NO. : 2676-PL-02 SCALE : As Shown DATE : 12-10-21 REVISION : B