
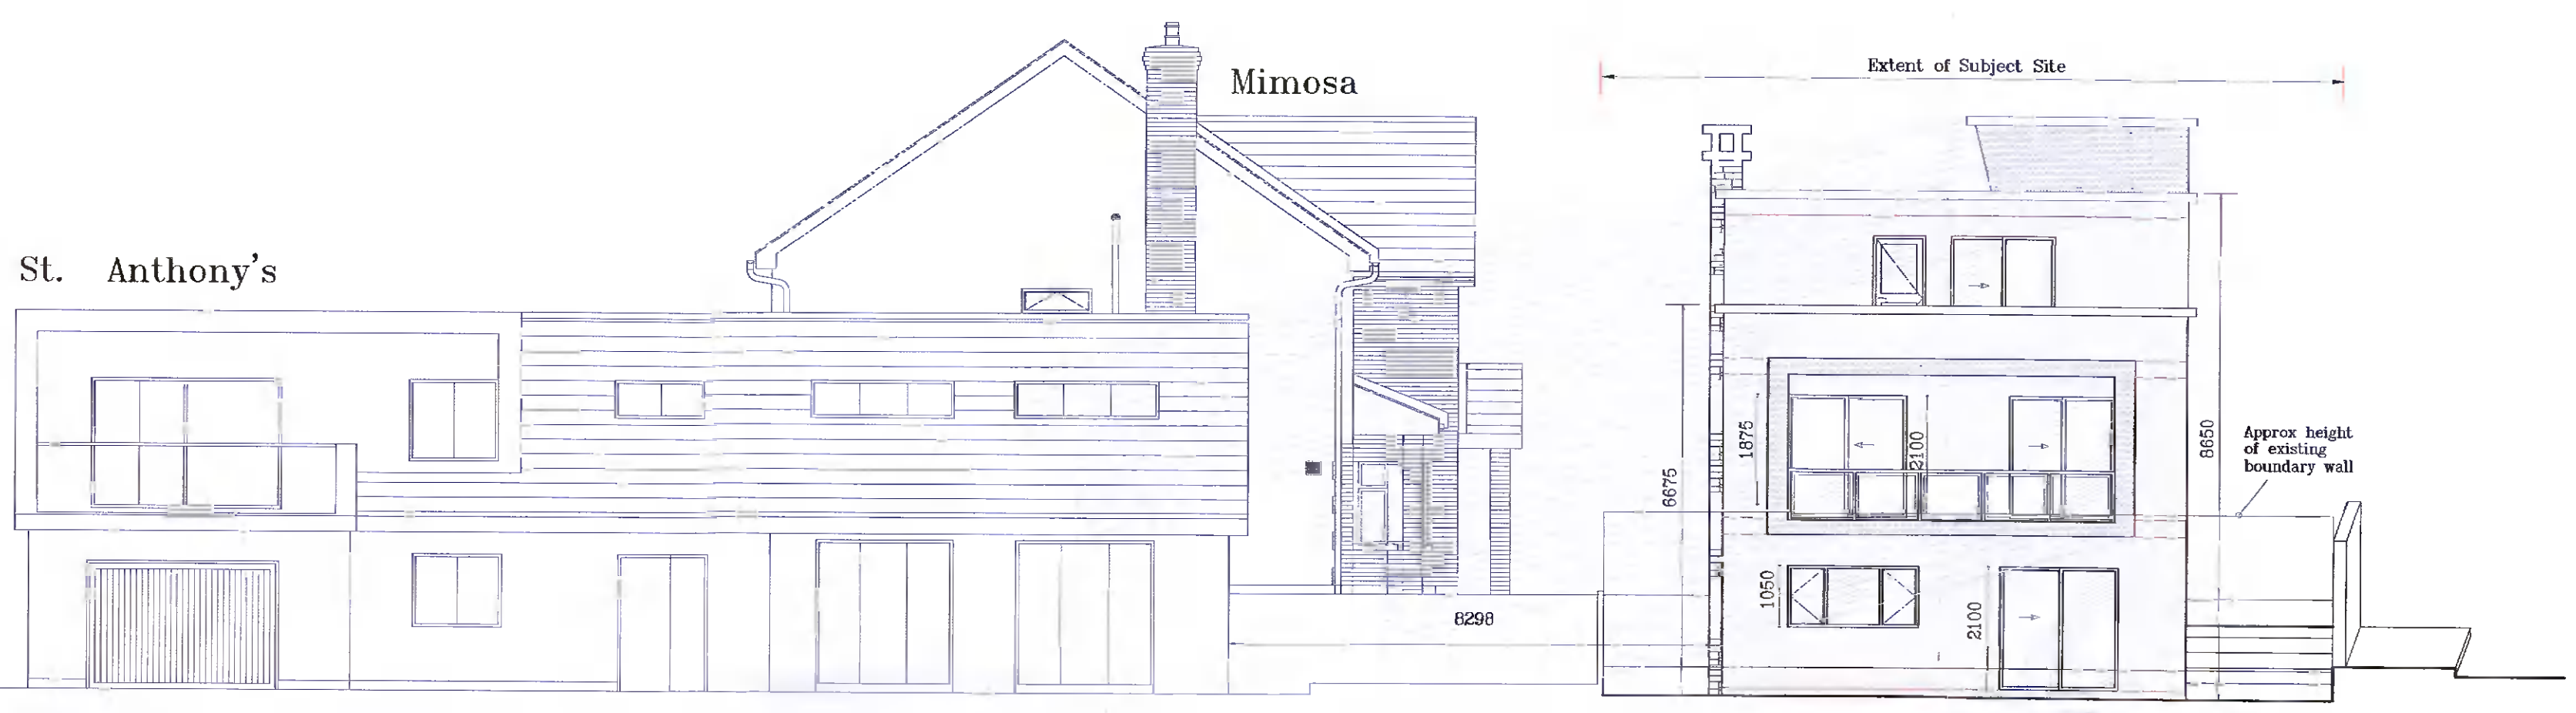





Front Elevation/Site Section
5 Knocklyon Road
scale 1:100

Hollingsworth
Summer Shadow Projections
scale 1:100
Rear Elevation/Site Section

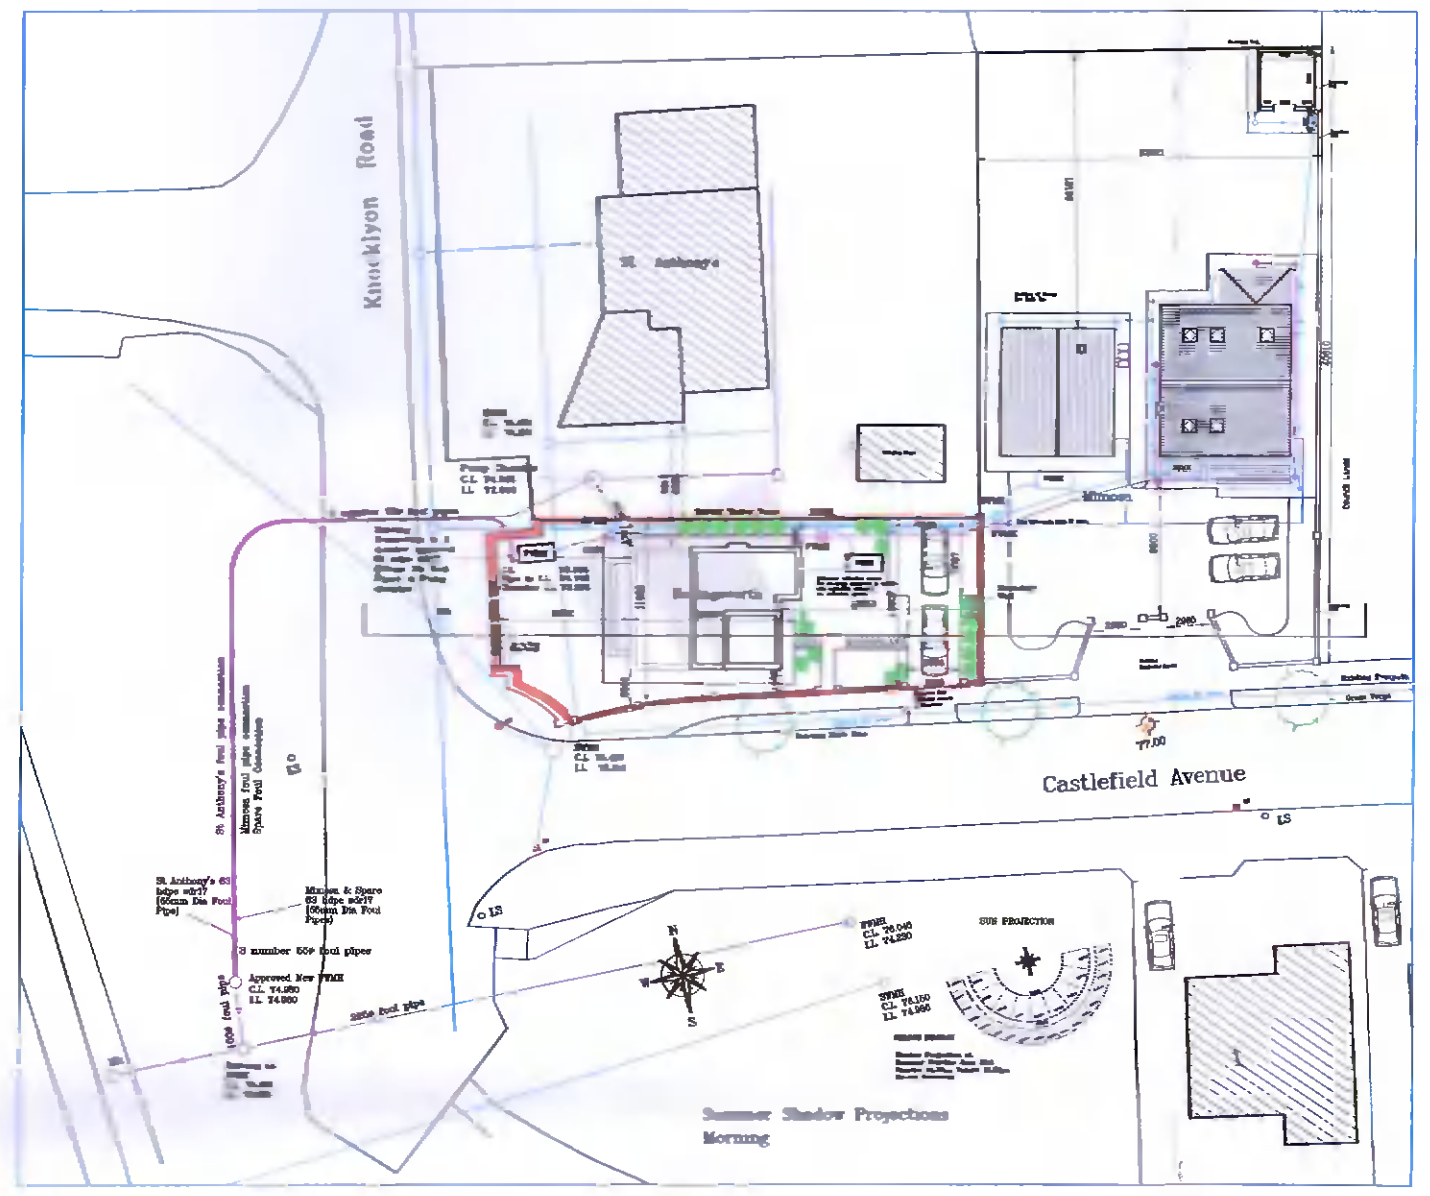

Front Elevation/Site Section
5 Knocklyon Road
scale 1:100

Hollingsworth
Summer Shadow Projections
scale 1:100
Rear Elevation/Site Section

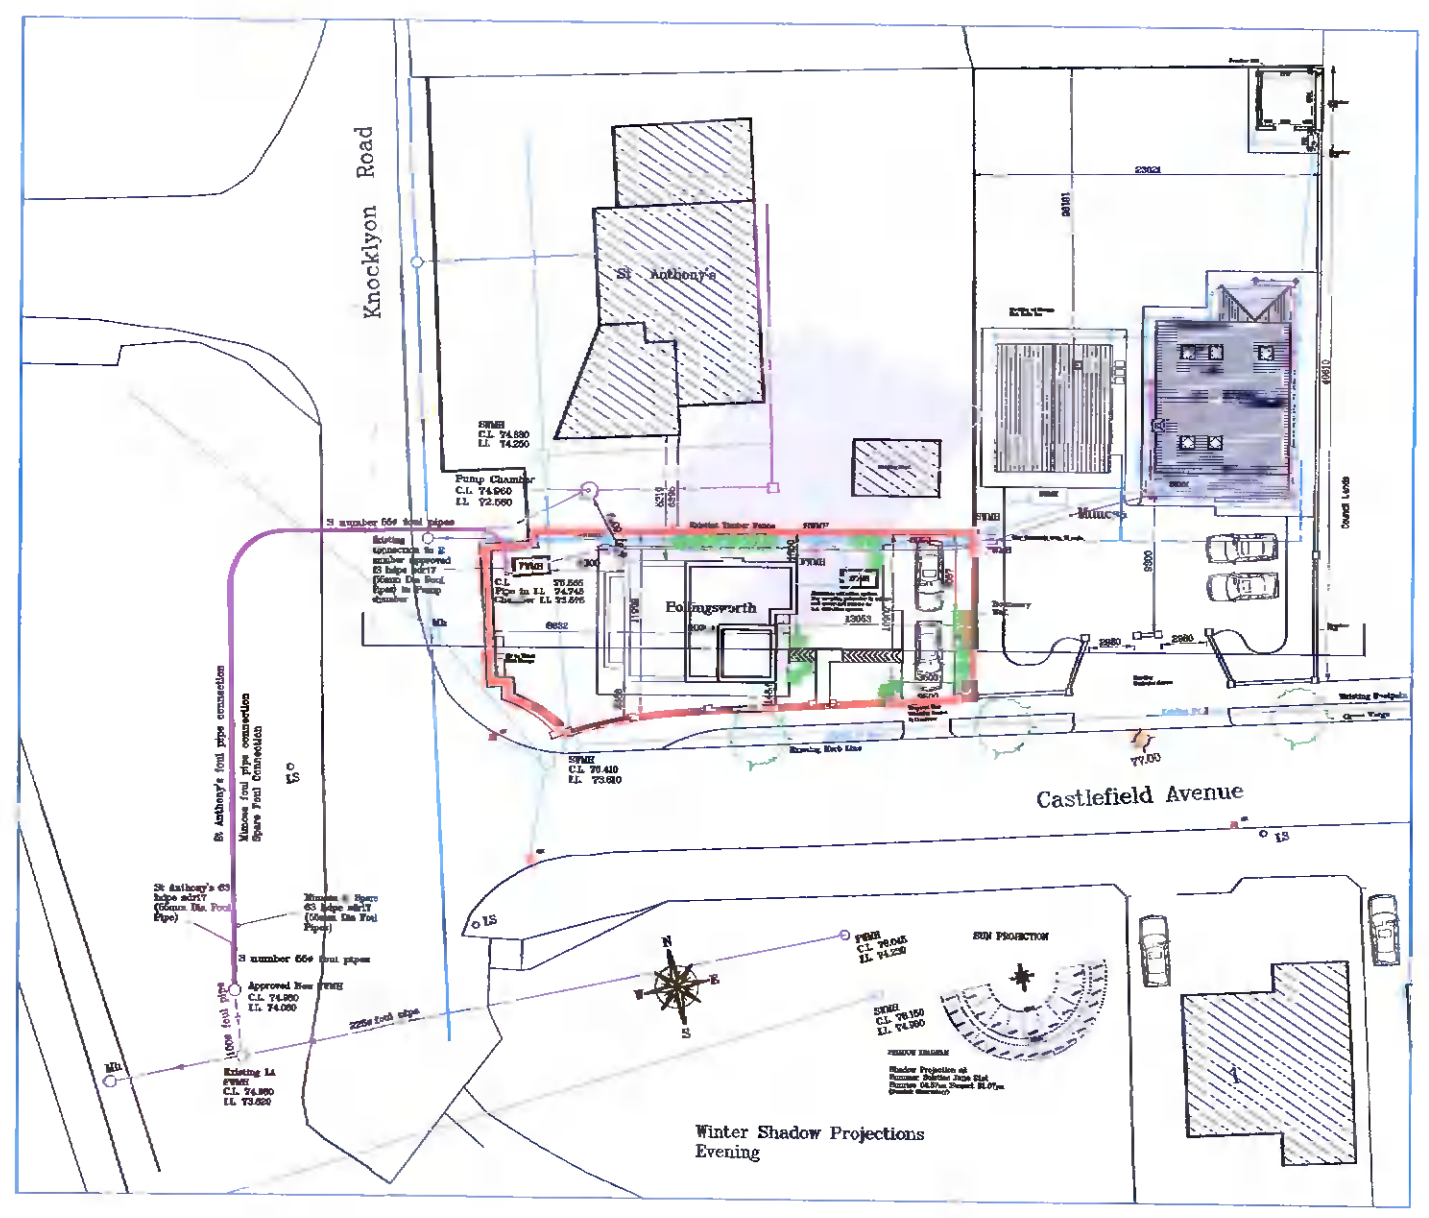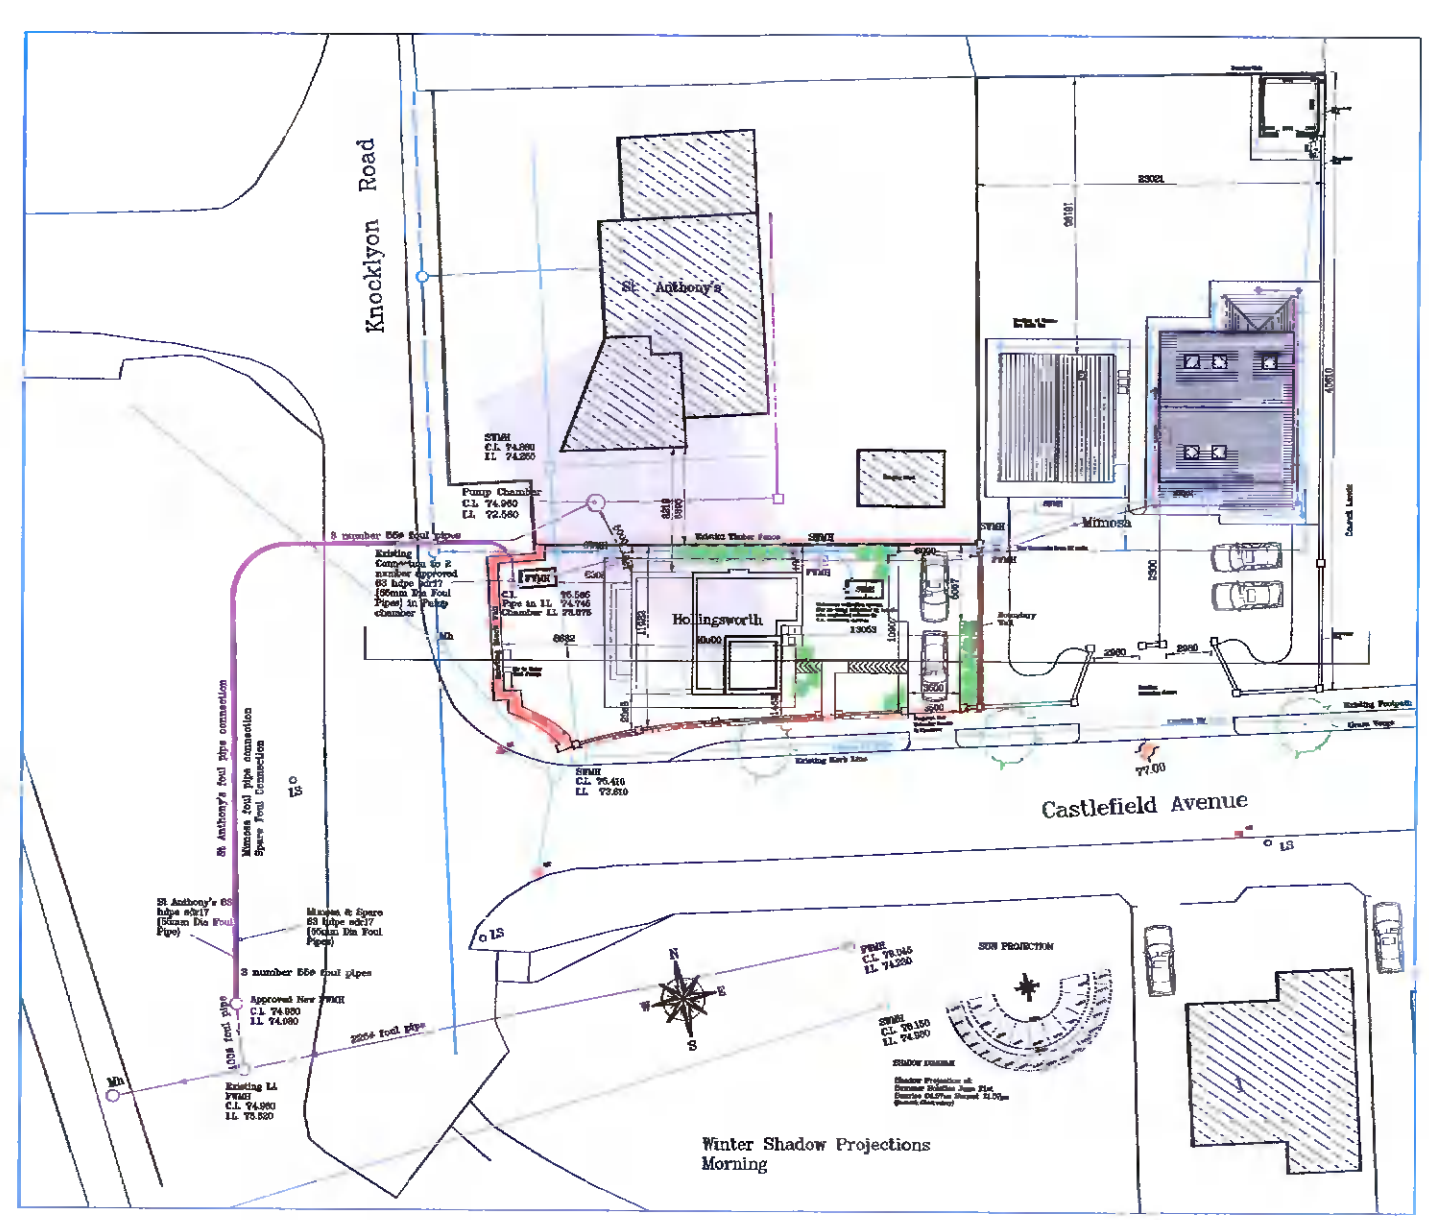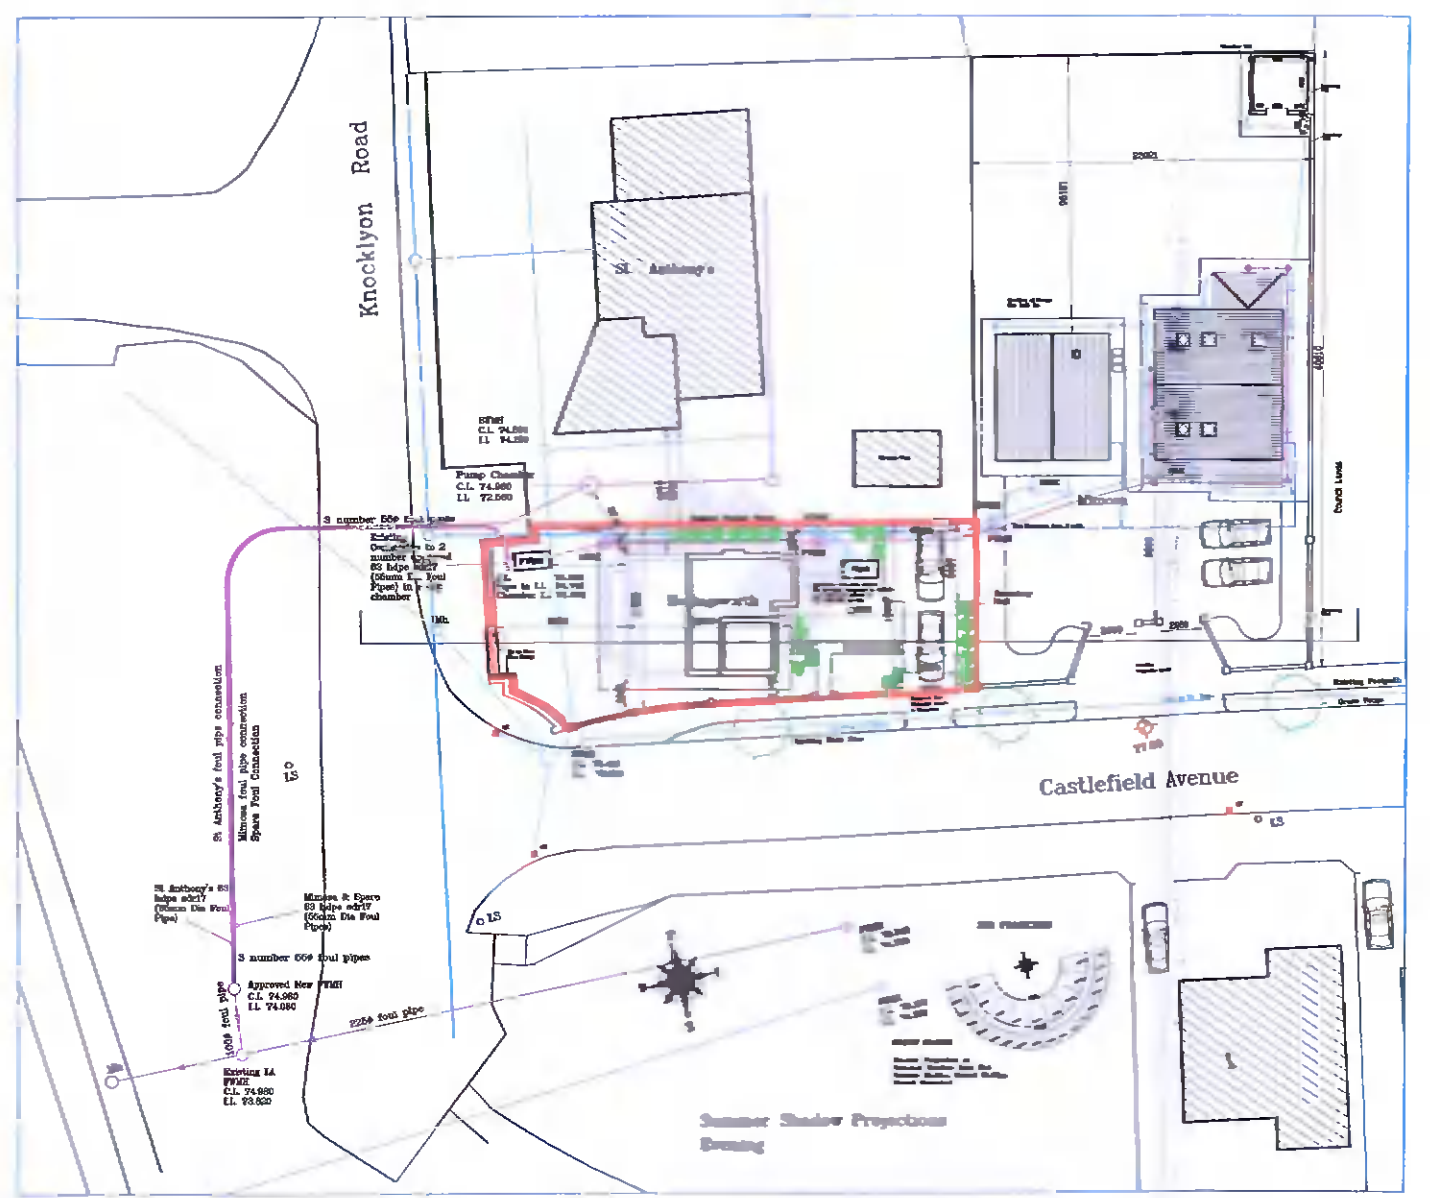

NOTES :
 This drawing is copyright and may not be copied without written permission of ACT.
 Use only figured dimensions. Do not scale this drawing to obtain measurements.
 The contractor is responsible for and must check all dimensions on site.
 The Architects are to be notified of any discrepancies prior to that work commencing.
 The Architects make every effort to ensure accurate information is given out however, we are human also and mistakes can be made please check all drawings issued.

M			F		
L			E		
K			D		
J			C		
H			B	08-03-22	Issued to Local Authority For Planning Permission Only
G			A	12-12-21	Issued to Client for Discussion Only
REVISION	DATE	DESCRIPTION	REVISION	DATE	DESCRIPTION

An Tigh,
 Ballyogan Avenue
 Carrickmines
 Dublin 18
 D18WVX3
 Tel: 01 845 22 333 15
 E-mail: act@connected.ie

Architectural Construction Technology
 Architecture, Project Management,
 Planning & Design Consulting

CLIENT : Mr. Ross Hollingsworth
 PROJECT : Detached House on Lands at
 Castlefield Avenue, Knocklyon, Dublin 24
 DRAWING : Proposed Shadow Diagrams
 DWG. NO. : 2676-H-04
 SCALE : As Shown
 DATE : 12-10-21

DRAWN BY:
 Gary Solan
 CAD REF:
 2676
 REVISION : B