


GENERAL NOTES:-

- DO NOT SCALE. USE FIGURED DIMENSIONS ONLY
- ALL DIMENSIONS ON DRAWINGS ARE IN MILLIMETRES UNLESS OTHERWISE NOTED.

DRAWING LEGEND:-

- DENOTES AREA FOR PLANNING PERMISSION ON PLAN
- DENOTES AREA EXEMPT FROM PLANNING PERMISSION ON PLAN
- DENOTES AREA GRANTED PLANNING PERMISSION UNDER PLANNING REG. REF: SD06B/0341 ON PLAN
- DENOTES EXISTING WALL / BUILDING
- DENOTES NEW 215/100 BLOCK WALL
- DENOTES NEW STUD TIMBER PARTITION WALL
- DENOTES AREA FOR PLANNING PERMISSION ON ELEVATION & SECTION
- DENOTES AREA EXEMPT FROM PLANNING PERMISSION ON ELEVATION & SECTION
- DENOTES AREA GRANTED PLANNING PERMISSION UNDER PLANNING REG. REF: SD06B/0341 ON ELEVATION & SECTION

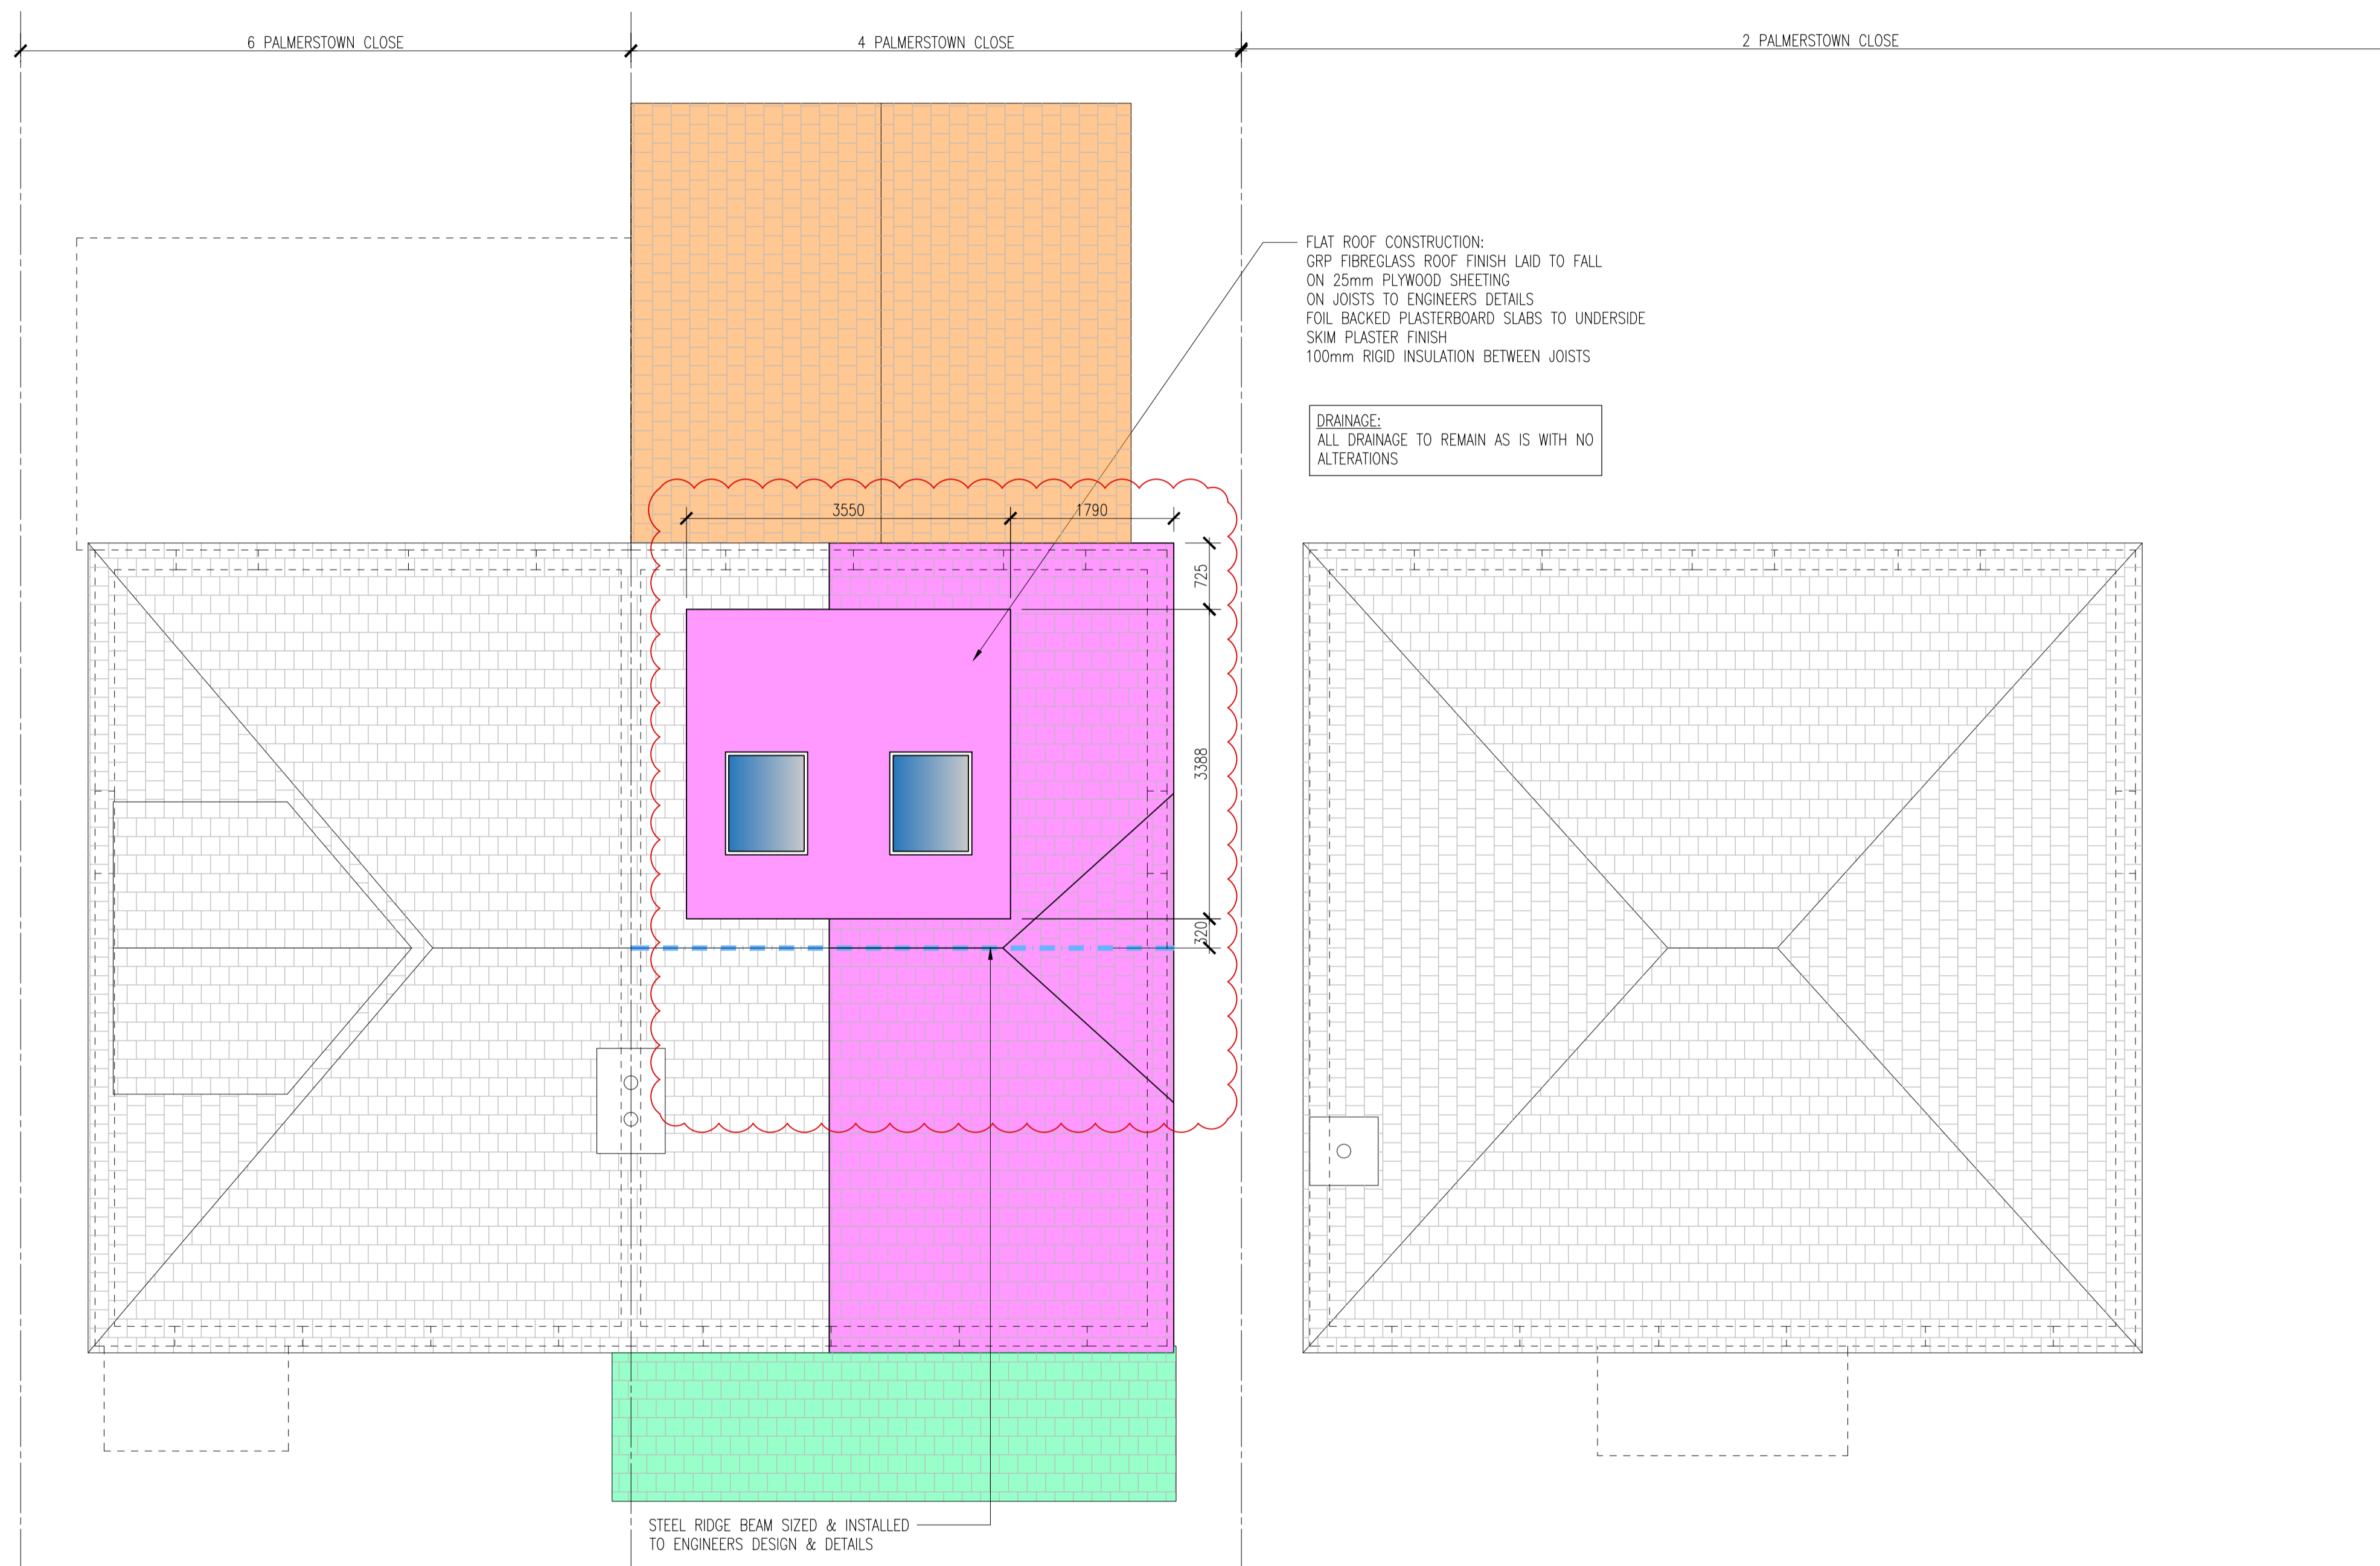

PROPOSED ROOF PLAN
SCALE 1:50@A1 1:100@A3

THIS DRAWING IS FOR PLANNING PURPOSES ONLY NOT FOR CONSTRUCTION

No.	Date	Revision	Issue Register	Drawn	Checked	Approved
P2	10/03/22		ISSUED FOR ADDITIONAL INFORMATION	RF		
P1	14/01/22		ISSUED FOR ADDITIONAL INFORMATION	RF		
P	15/09/21		ISSUE FOR PLANNING	RF		

SITE PLANNING HISTORY:
PLANNING REGISTER REFERENCE: SD06B/0341 DATE ISSUED = 12.05.2006
PLANNING DECISION ORDER No.: 1396 DATE ISSUED = 04.06.2006
FINAL GRANT ORDER No.: 1810 DATE ISSUED = 17.08.2006

PLANNING	
ROBERT FITZPATRICK	Client: EDEL ROBINSON
	Project: PROPOSED REAR DORMER ROOF & ROOF EXTENSION @ 4 PALMERSTOWN CLOSE, D20
	Drawing Title: PROPOSED ATTIC PLAN
Project No: 210100	Scale: AS SHOWN
Drawing No: 210100/P/006	Rev: P2
Tel: +353857034536 Email: robertfitz21@hotmail.com	Drawn: RF Checked: RF Date: 15/09/21