




**EXISTING FRONT ELEVATION**  
Scale 1:100

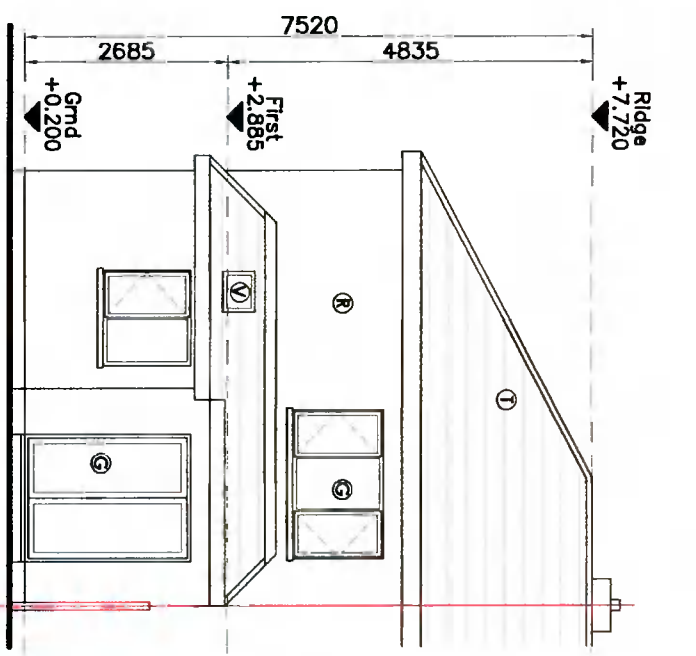

**EXISTING REAR ELEVATION**  
Scale 1:100

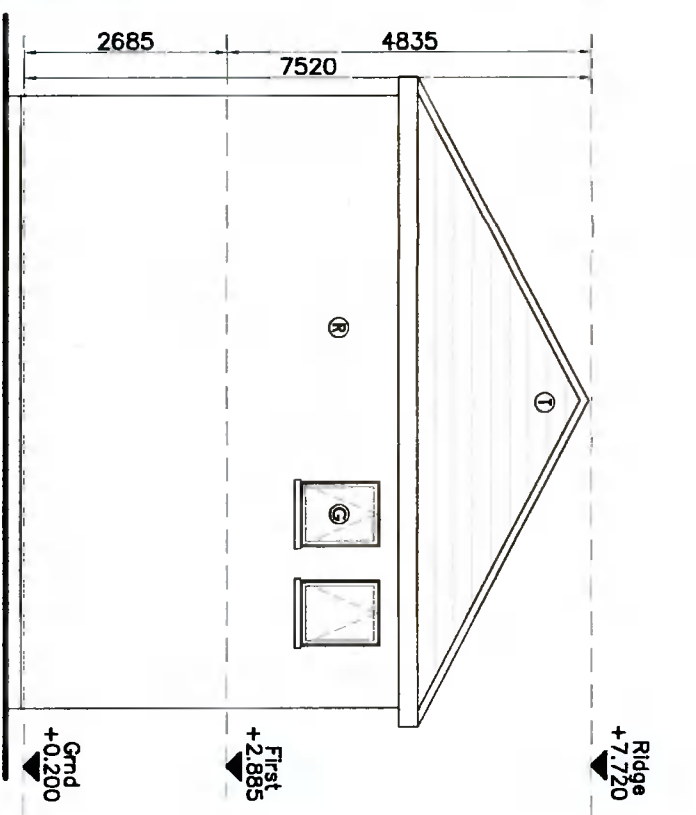


**EXISTING SIDE ELEVATION**  
Scale 1:100

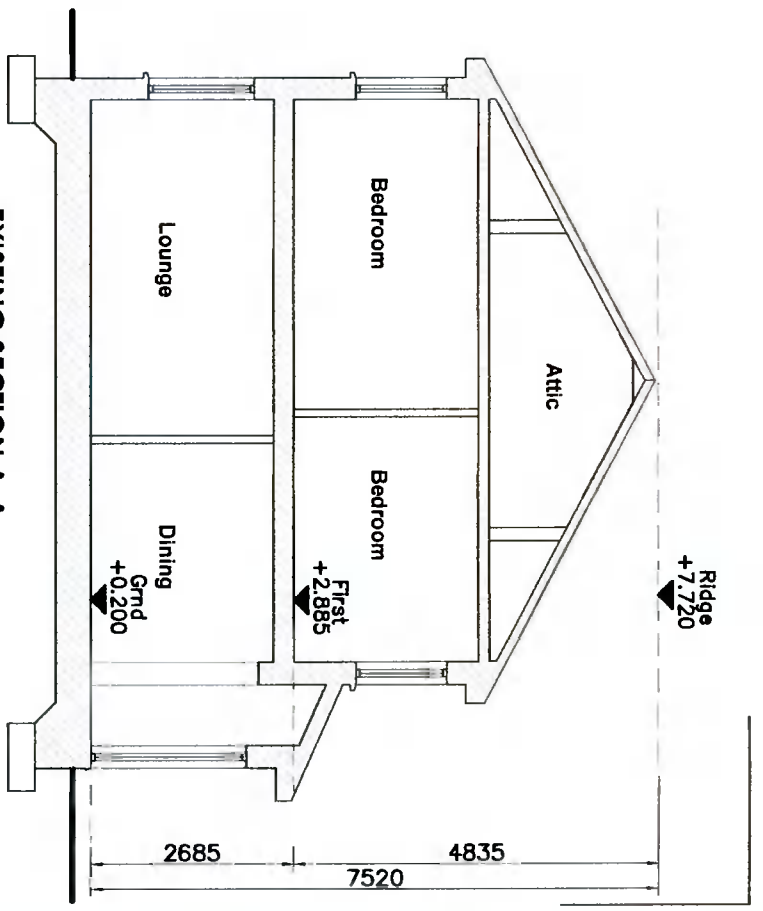


**EXISTING SECTION A-A**  
Scale 1:100


- KEY**
- Ⓜ RENDER
  - Ⓝ GLAZING
  - ① ROOF TILE
  - ② ZINC
  - ④ VELUX ROOF LIGHT
- ALL FINISHES MATCH EXISTING

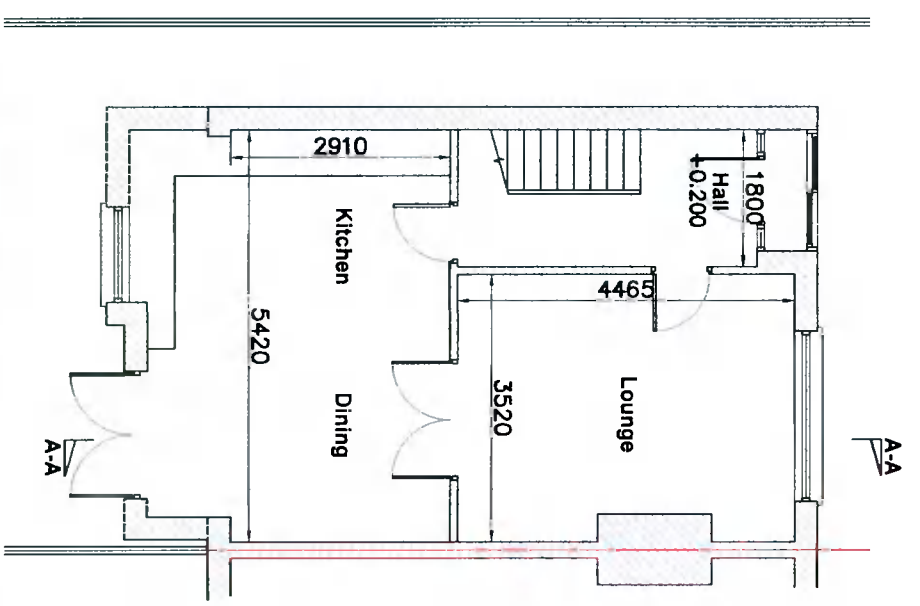

**PROPOSED GROUND FLOOR PLAN**  
Scale 1:100

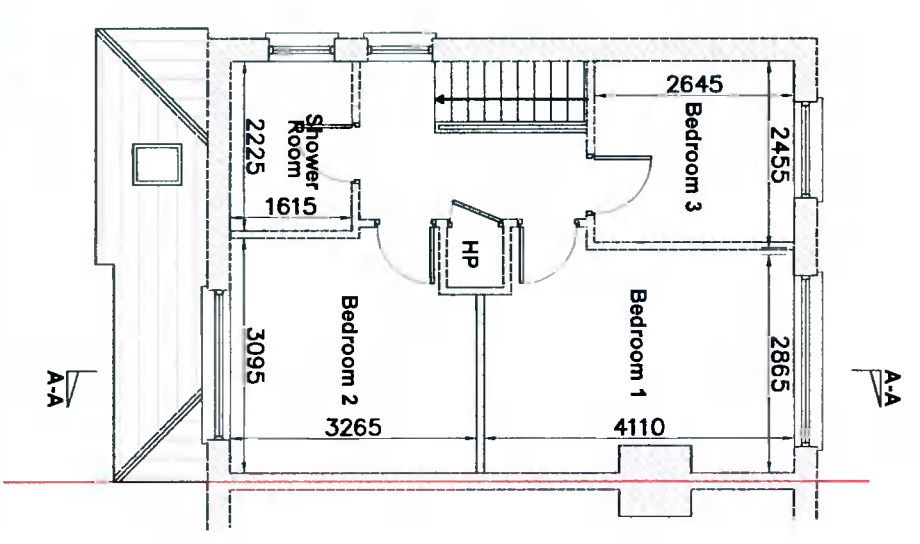

**PROPOSED FIRST FLOOR PLAN**  
Scale 1:100

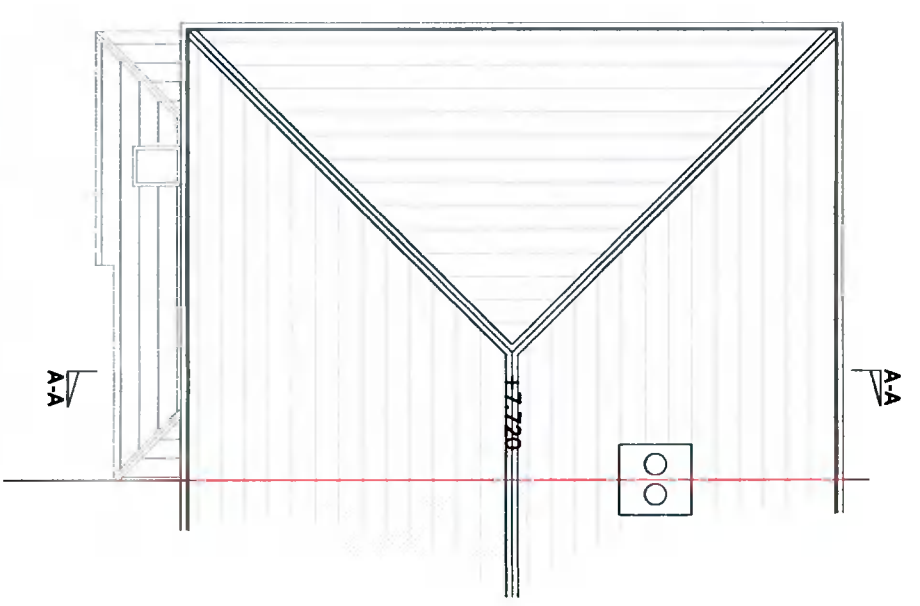

**PROPOSED ROOF PLAN**  
Scale 1:100

**Project Title:**

Conversion of attic space to non-habitable space, raising of gable to mini-hip, dormer to rear, velux to front & all associated site works to existing dwelling at 27 Killakee Park, Firhouse, Dublin 24

**NOT FOR CONSTRUCTION**

**Client:** Client: Rob Dowling

**Drawing No:** 20-FH-PA-0003

**Rev.:** -

**Drawing Title - Existing Plans, Elevations & Section A-A**

**Scale - as shown**

architectural & planning consultants  
m 087 7579329  
e grahammcmnevin@gmail.com

**3 Killakee Gardens, Firhouse, Dublin 24**

This drawing is copyright © to Graham McNevin and may not be used or copied without written permission. Use only figured dimensions. Do not scale this drawing. The contractor is responsible for checking all dimensions on site. These drawings are for Planning Application or Pricing ONLY not for Construction. Drawings are based on measured survey and visual inspection only. No opening up of construction or hidden areas was carried out.

**RIAI**

Registered Architect  
2022  
PSDP Accreditation  
P

architectural & planning consultants  
3 Killakee Gardens, Firhouse, Dublin 24  
ph 0877579329  
e grahammcmnevin@design.com  
www.mcmnevin@design.com

