




PROPOSED FRONT ELEVATION
Scale 1:100

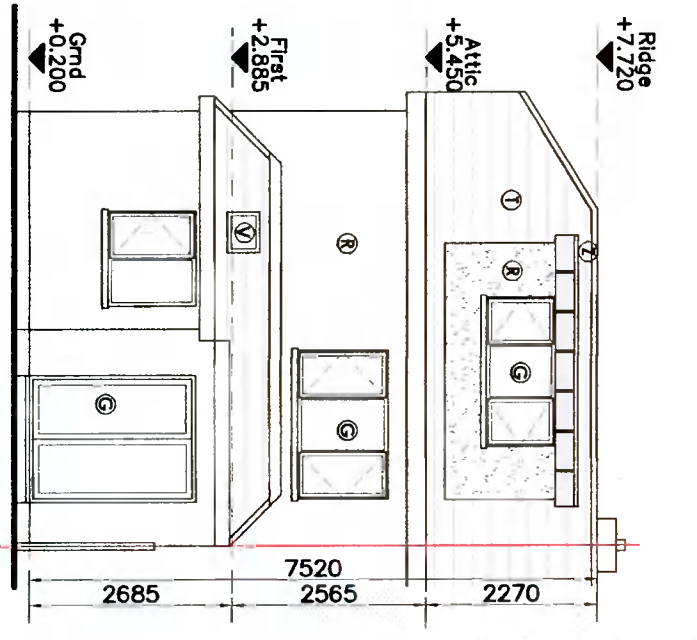

PROPOSED REAR ELEVATION
Scale 1:100

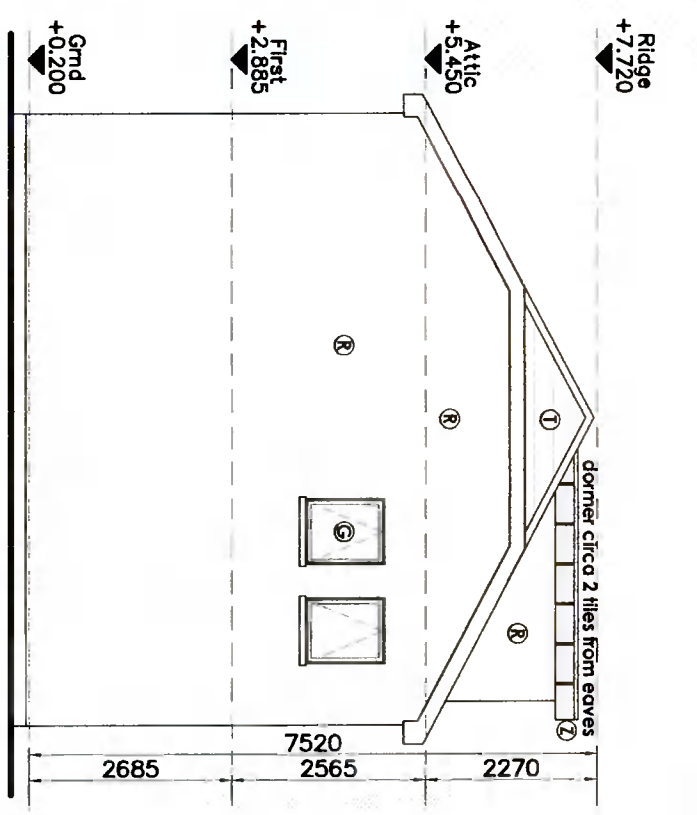


PROPOSED SIDE ELEVATION
Scale 1:100

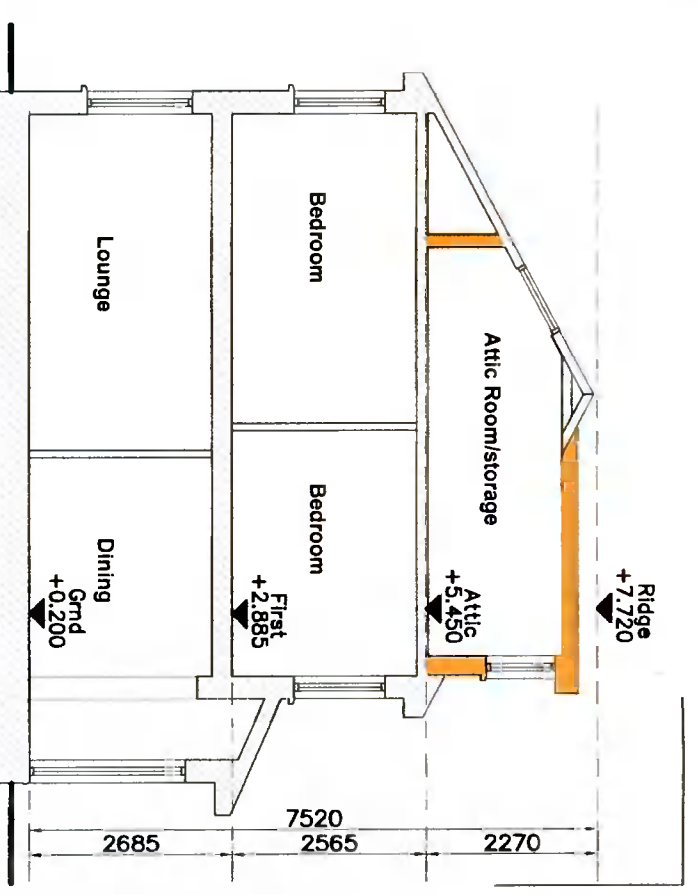


PROPOSED SECTION B-B
Scale 1:100


- KEY**
- ② RENDER
 - ③ GLAZING
 - ① ROOF TILE
 - ⑦ ZINC
 - ⑥ VELUX ROOF LIGHT
- ALL FINISHES MATCH EXISTING
NO CHANGE TO DRAINAGE RUNS

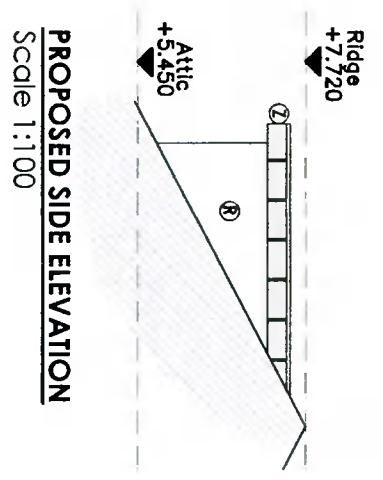


PROPOSED SIDE ELEVATION
Scale 1:100

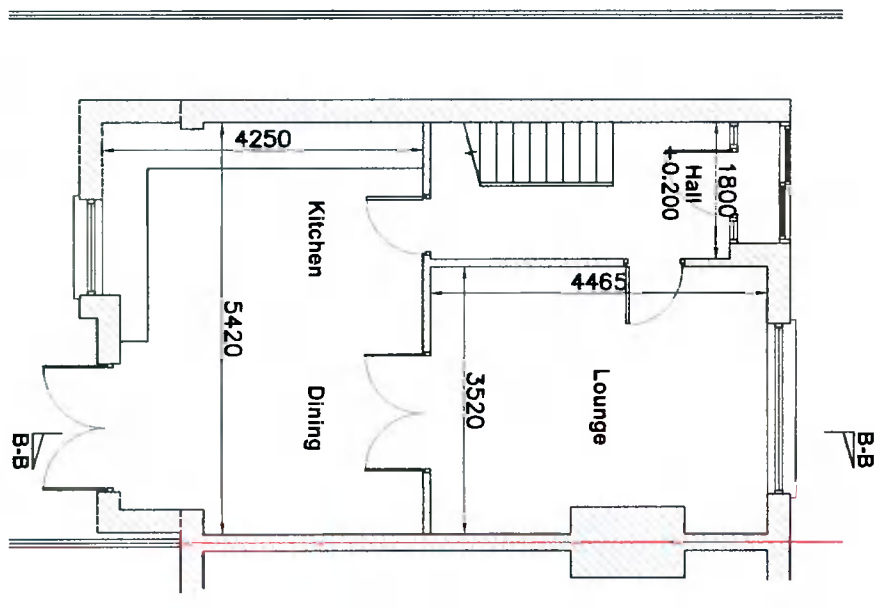


PROPOSED GROUND FLOOR PLAN
Scale 1:100

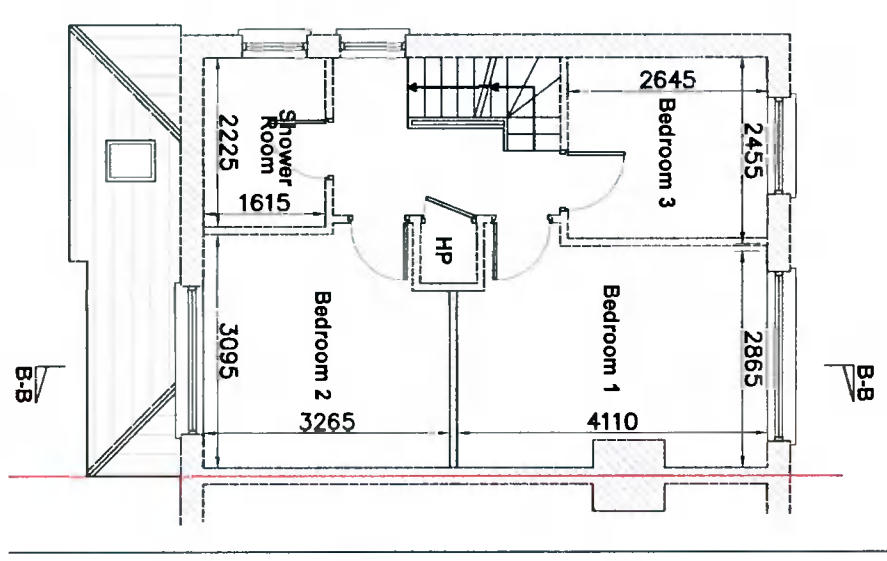

PROPOSED FIRST FLOOR PLAN
Scale 1:100

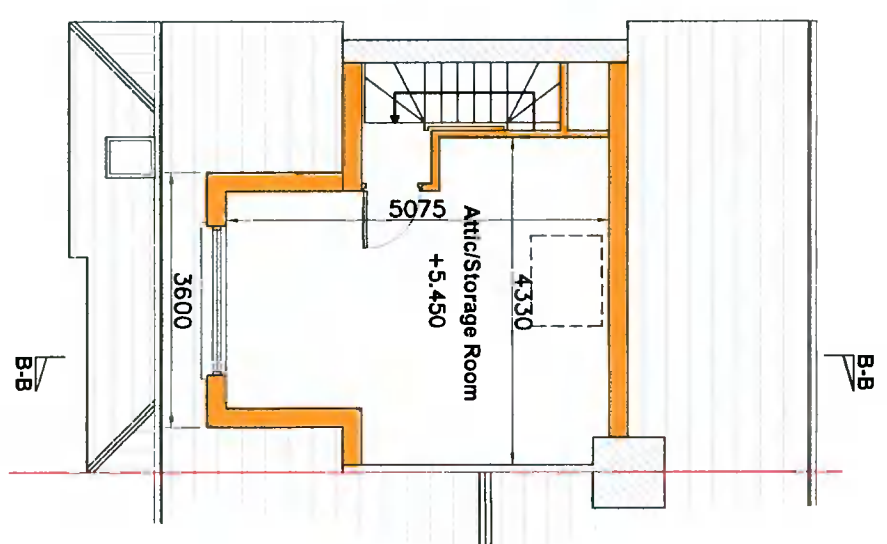

PROPOSED ATTIC PLAN
Scale 1:100

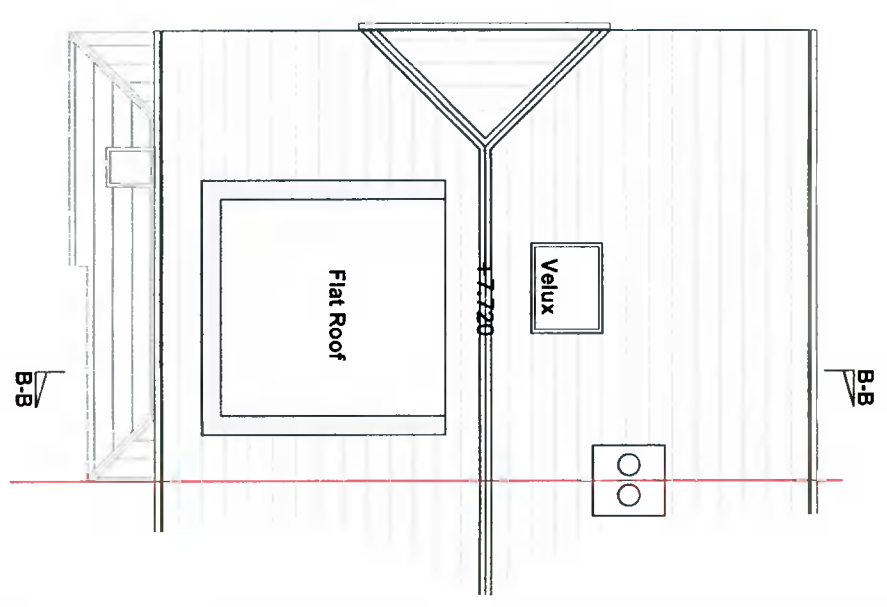

PROPOSED ROOF PLAN
Scale 1:100



Project Title:

Conversion of attic space to non-habitable space, raising of gable to mini-hip, dormer to rear, velux to front & all associated site works to existing dwelling at 27 Killakee Park, Firhouse, Dublin 24

NOT FOR CONSTRUCTION

Client: Client: Rob Dowling

Drawing No: 20-FH-PA-0003

Rev.: -

Drawing Title - Proposed Plans, Elevations & Section B-B

Scale - as shown

Date: Feb 2022


architectural & planning consultants
m 087 7579329
e grahammcnevin@gmail.com

3 Killakee Gardens, Firhouse, Dublin 24

This drawing is copyright © to Graham McNevin and may not be used or copied, without written permission. Use only figured dimensions. Do not scale this drawing. The contractor is responsible for checking all dimensions on site. These drawings are for Planning Application or Pricing ONLY not for Construction. Drawings are based on measured survey and visual inspection only. No opening up of construction or hidden areas was carried out.



Registered Architect
2022

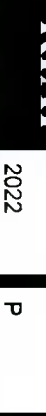

PSDP Accreditation
P

architectural & planning consultants
3 Killakee Gardens, Firhouse, Dublin 24
ph 0877579329
e graham@mcnevin.design.com
www.mcnevin.design.com

