



Proposed New Clubhouse

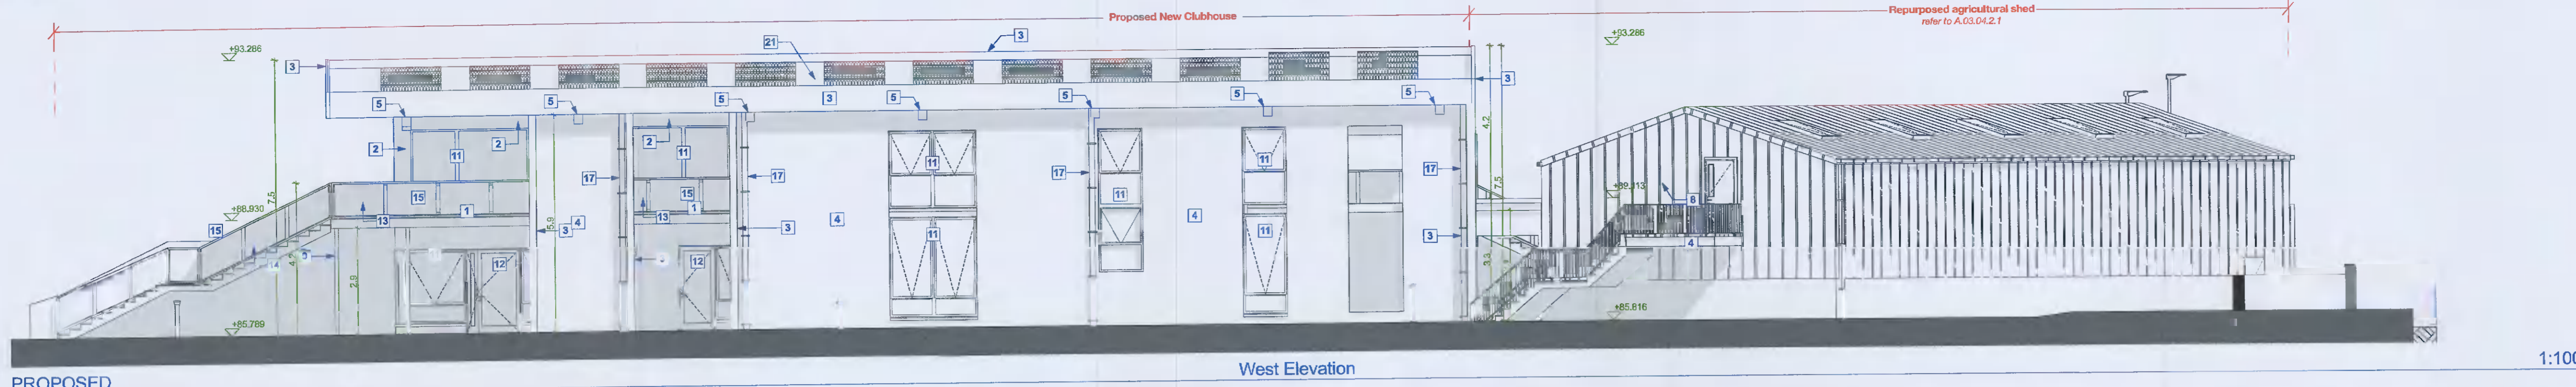

PROPOSED

West Elevation


1:100

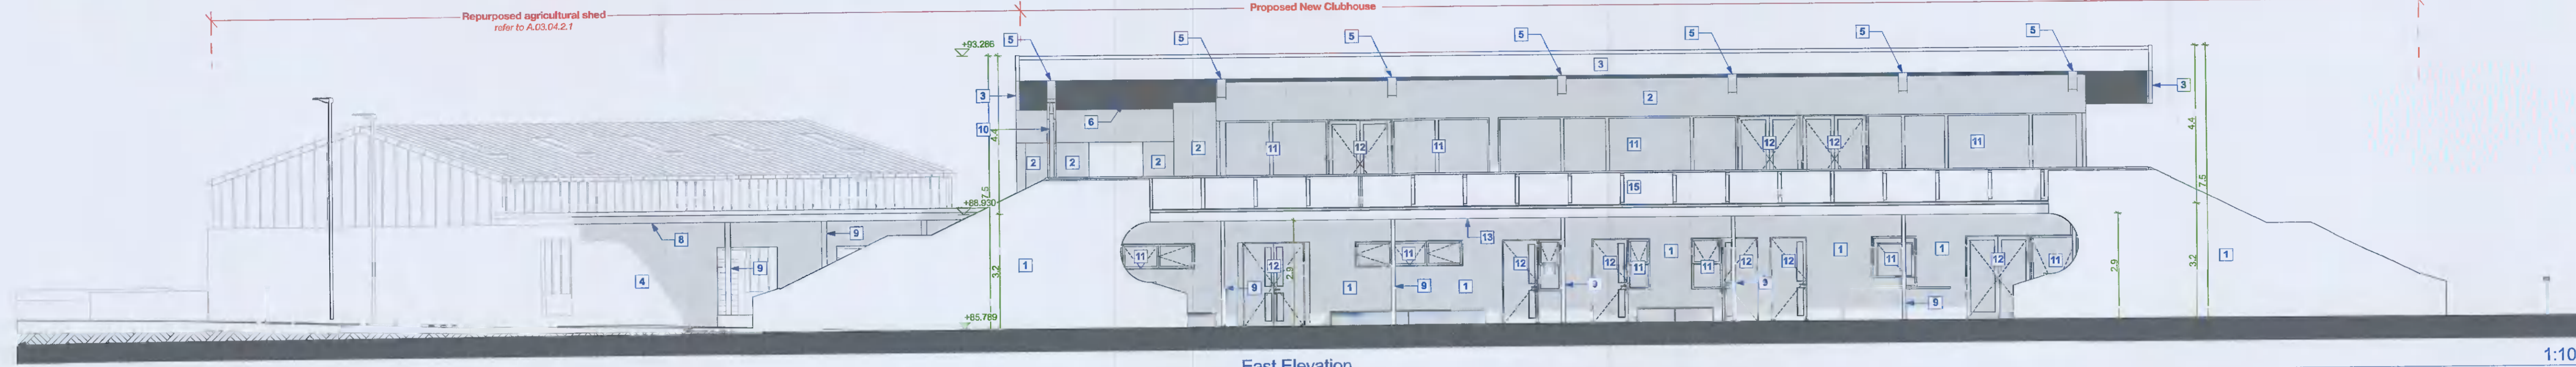

PROPOSED

East Elevation


1:100

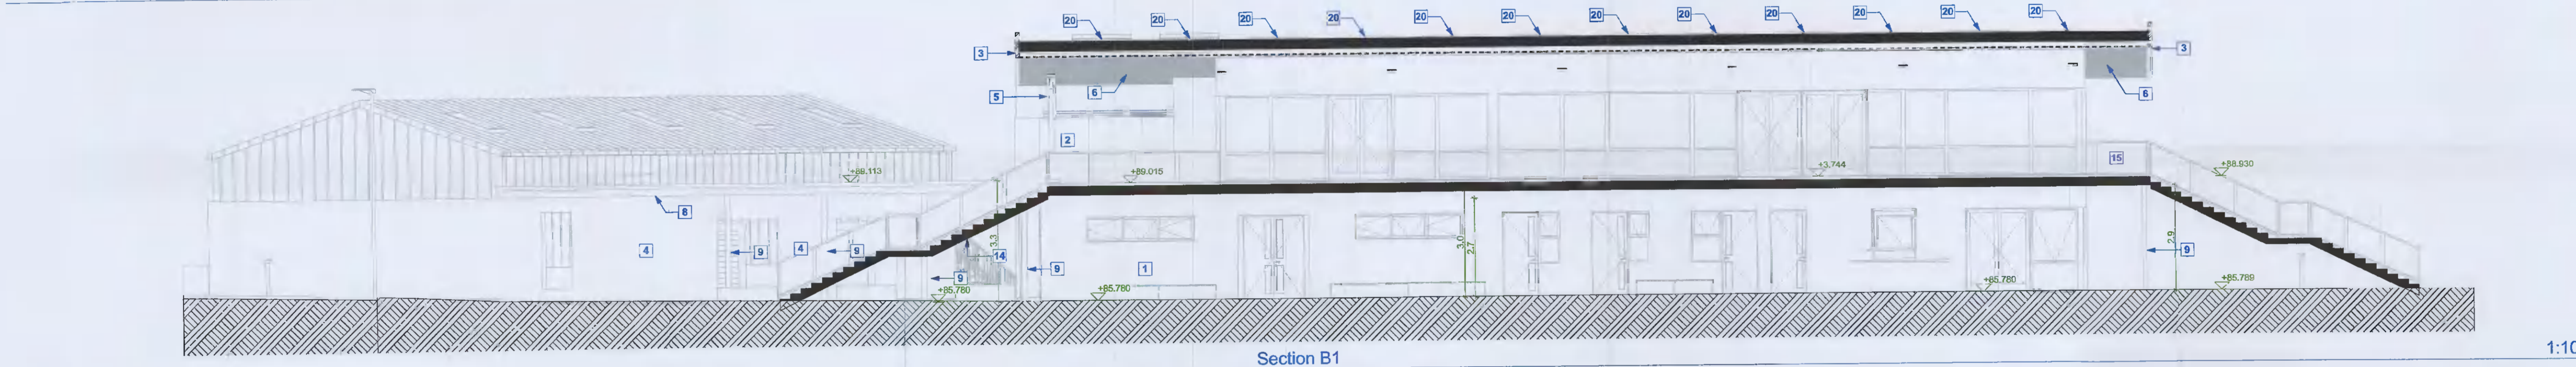

PROPOSED

Section B1


1:100

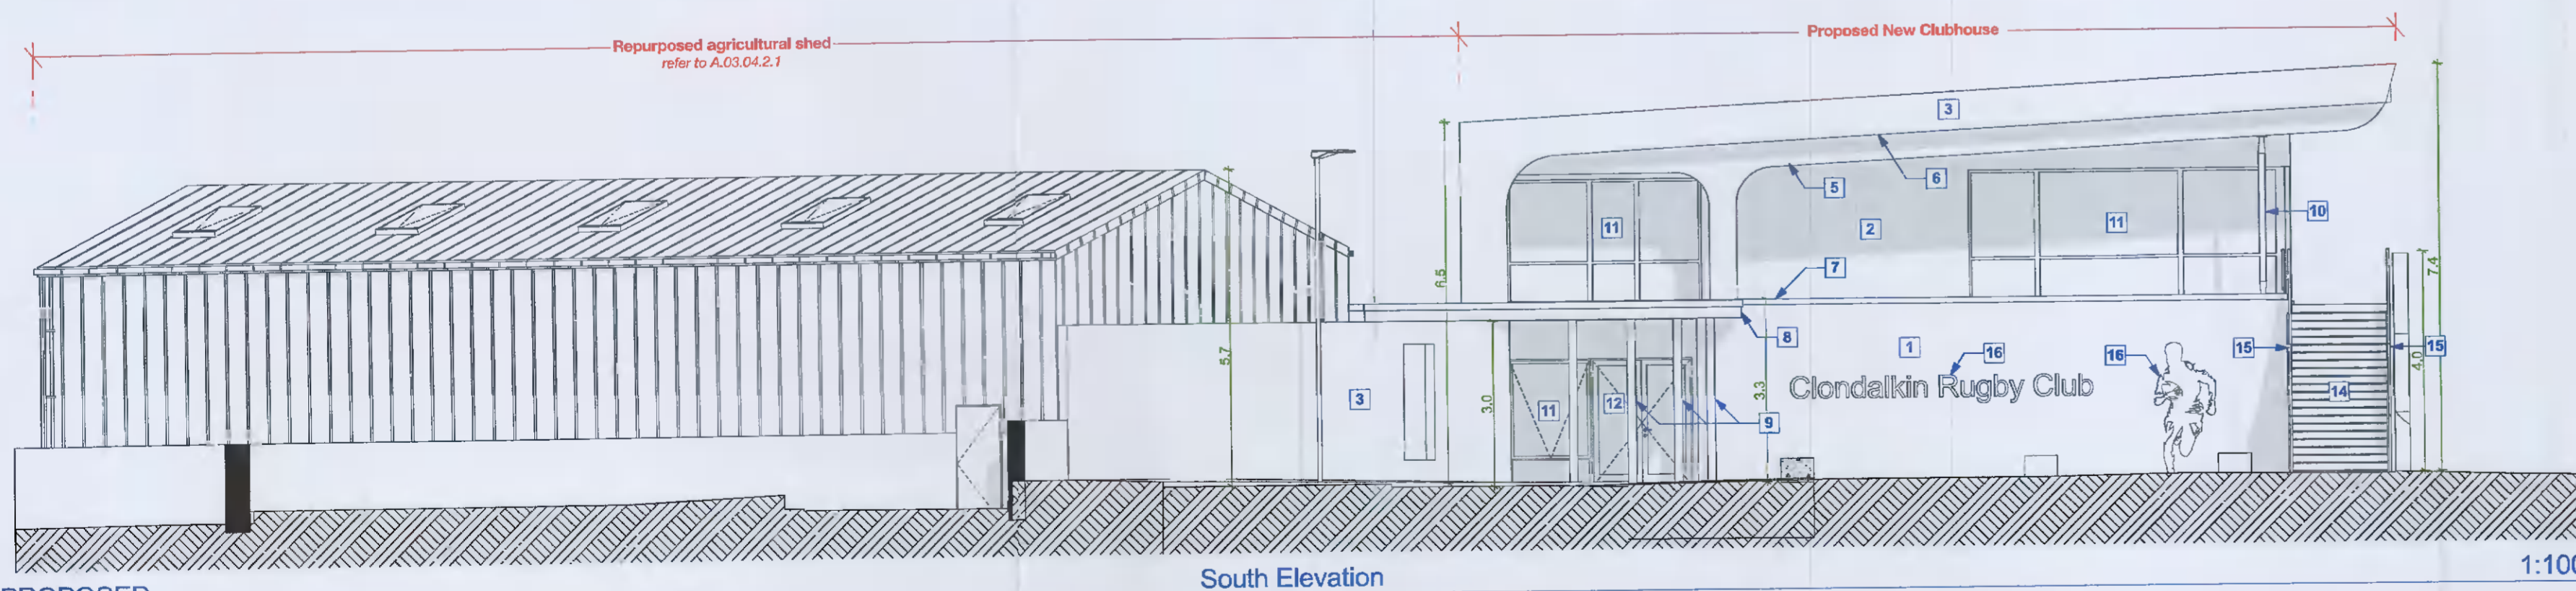

PROPOSED

South Elevation


1:100

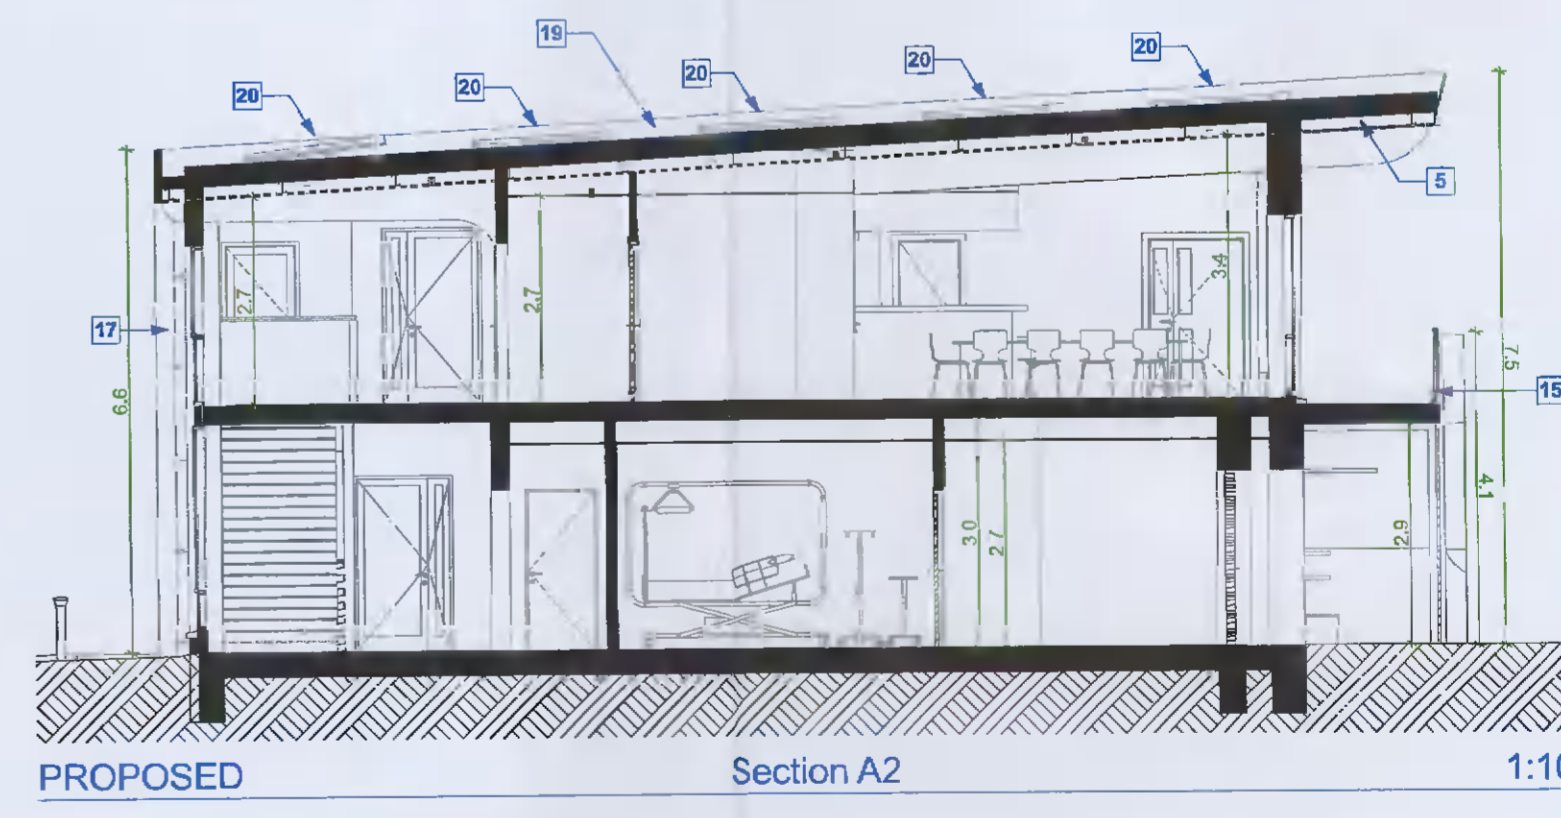

PROPOSED

Section A2


1:100

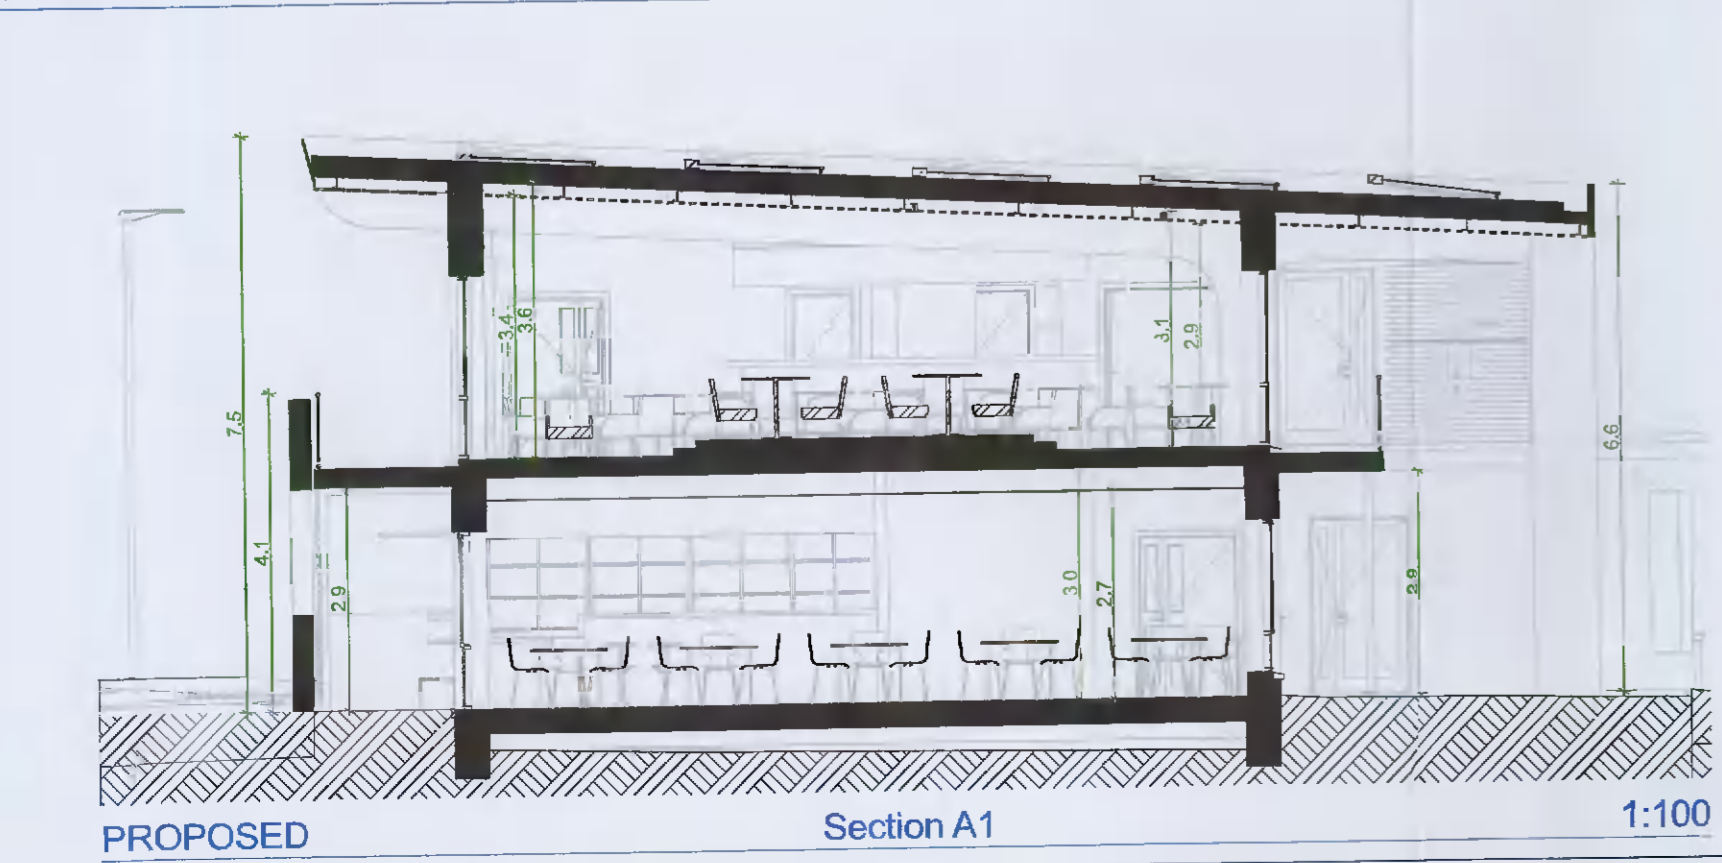

PROPOSED

Section A1

1:100

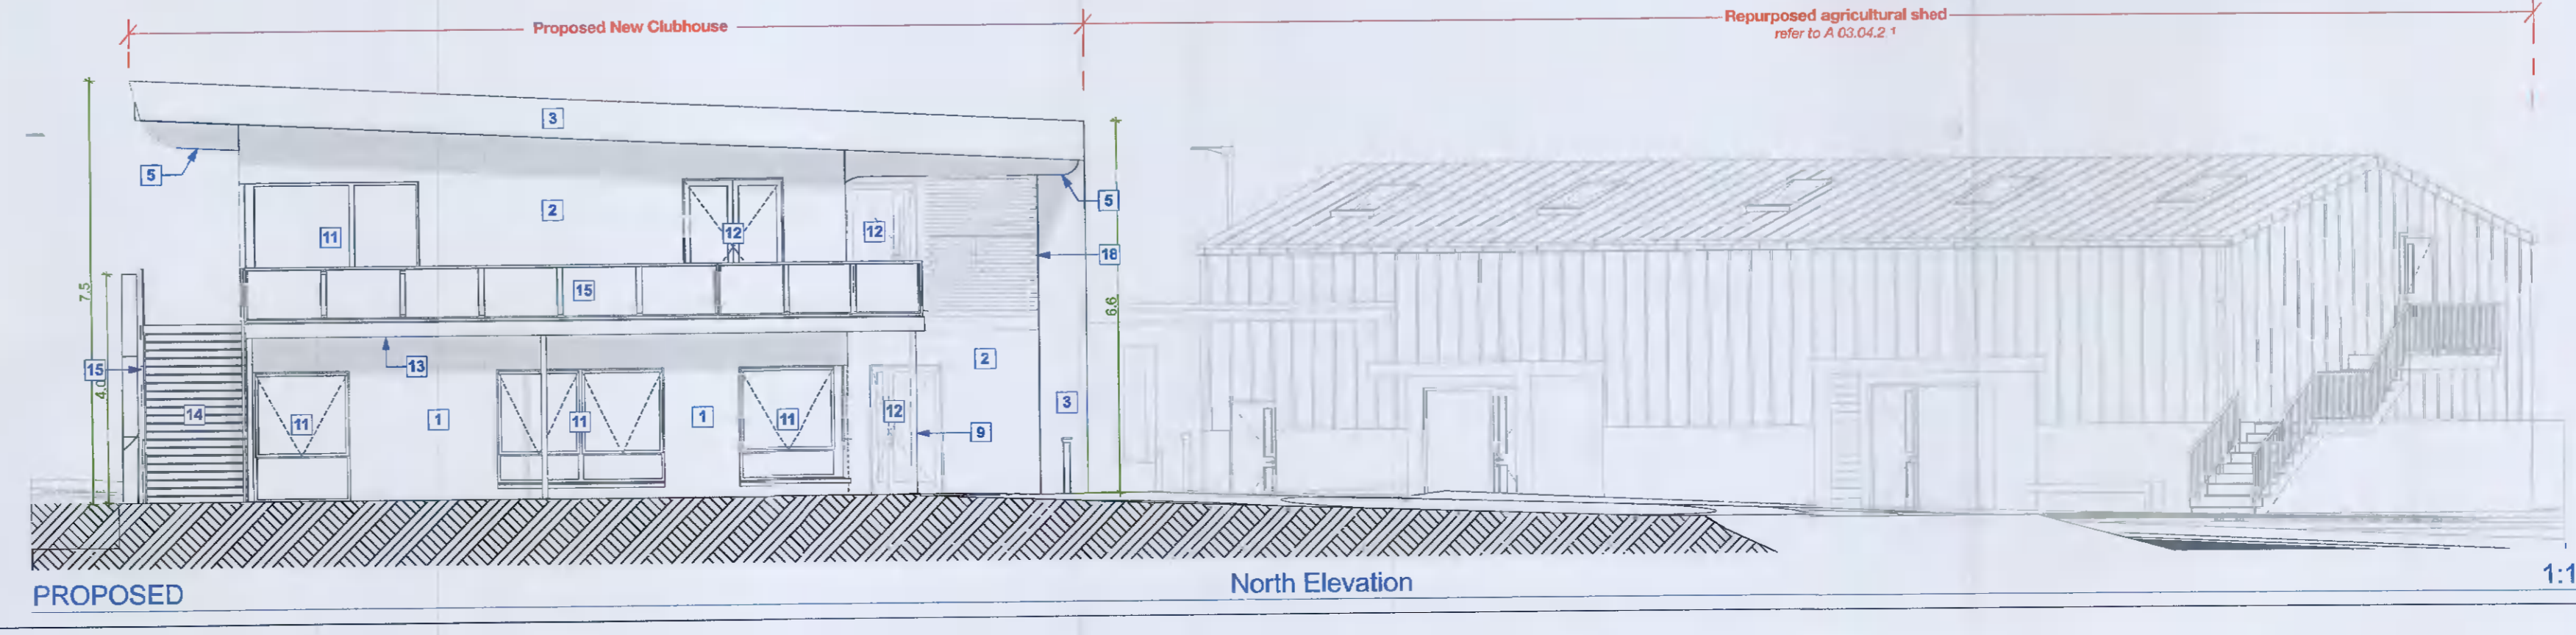

PROPOSED

North Elevation

1:100

IF THE ABOVE DIMENSION DOES NOT MEASURE THREE CENTIMETERS (3 cm) EXACTLY, THIS DRAWING WILL HAVE BEEN ENLARGED OR REDUCED, AFFECTING ALL LABELED SCALES.

BY	REVISIONS	DATE

- LEGEND:**
- Proposed brilliant white self-render finish
 - Proposed graphite grey self-render finish
 - Proposed roof fascia & upstand (Gentian Blue, RAL 5010)
 - Proposed self-render finish (Gentian Blue, RAL 5010)
 - Proposed glulam timber beams
 - Proposed timber slatted timber soffit
 - Proposed black profiled press metal capping
 - Proposed grey profiled press metal fascia & brilliant white painted soffit
 - Proposed polished stainless steel column (ground floor)
 - Proposed polished stainless steel column (first floor)
 - Proposed high quality triple glazed alu-clad timber windows
 - Proposed high quality triple glazed alu-clad timber door
 - Proposed balcony viewing area
 - Proposed galvanised steel stairs with glass railing
 - Proposed 1.1m high glass handrail
 - Proposed raised lettering and graphic in brushed aluminium finish
 - Proposed colour coded aluminium gutters and downpipes (RAL 5010)
 - Proposed treated timber lats to cover wall mounted rain water harvesting tank
 - Proposed composite roof covering
 - Proposed thermal electric solar panels

IMPORTANT NOTE:
All dimensions are in millimeters. Do not scale from this drawing. This drawing is to be read in conjunction with all other associated drawings, specifications & documentation. The Architect is to be informed immediately if any discrepancy is apparent in this document. All parts of this drawing have been coordinated with the tenancies and guidelines set down in current relevant Irish Building Regulations and Health & Safety standards.

CRITICAL DIMENSIONS TO BE CHECKED ON SITE



Job Title & Location
Clondalkin RFC
Kingswood Farm
Monsenalton Commons Lower Ireland
Clondalkin, Dublin, D22

Client:
Clondalkin RFC

Drawing Title:
Clubhouse - Elevations and Sections

Drawing Status:
Planning
Drawn by:
B.V, J.T, C.P
Checked by:
Bernard Voortman
Date:
18 02 2022

Scales: 1:100

Project Number:
2106 1624

Drawing Number:
A.03.04.1.2

CONTACT:
Tel: 087 775746 / 01 2866507
Fax: 01 2359442
Email: info@cv.ie
Web: www.cv.ie
Company Registered in Ireland No. 415912
© Copyright All Rights Reserved