

ALL DIMENSIONS TO BE CHECKED ON SITE.  
DO NOT SCALE FROM THIS DRAWING.  
THIS DRAWING IS TO BE READ IN CONJUNCTION  
WITH THE RELEVANT CONSULTANTS DRAWINGS  
& SPECIFICATIONS.  
ALL DRAWING DIMENSIONS IN MILLIMETERS  
UNLESS OTHERWISE SPECIFIED.  
THIS DRAWING IS COPYRIGHT © 2022




GROUND FLOOR AREA:	47.8 sq/m
FIRST FLOOR AREA:	41.5 sq/m
OVERALL FLOOR AREA:	89.3 sq/m


**ANNOTATION KEY**

- BOUNDARY LINE OF PROPERTY
- WALLS TO BE DEMOLISHED
- WALLS TO BE CONSTRUCTED
- - - PROPOSED EXTENSION

G.L.	GROUND LEVEL	00.00 m
G.F.L.	GROUND FLOOR LEVEL	00.189 m
F.F.L.	FIRST FLOOR LEVEL	2.816 m
E.R.L.	EXTENSION ROOF LEVEL	2.865 m
E.L.	EAVES LEVEL	5.334 m
R.L.	RIDGE LEVEL	7.254 m

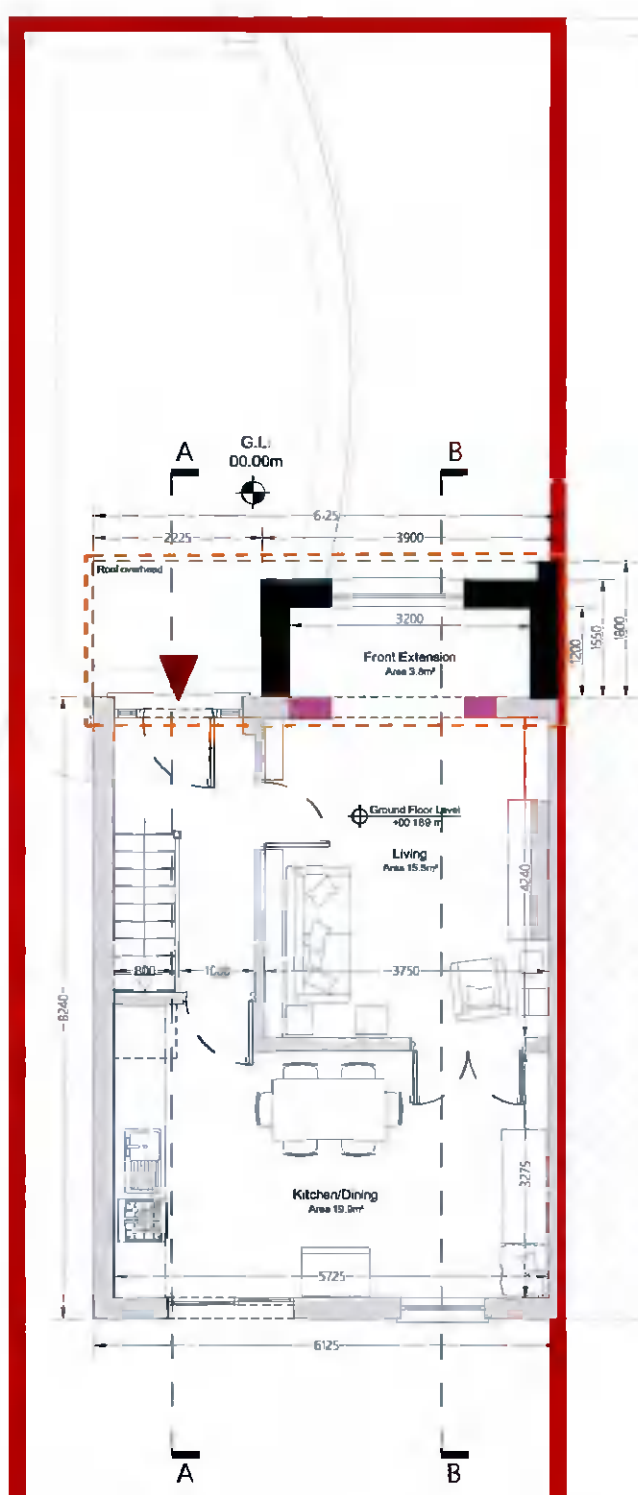

**1 - PROPOSED GROUND FLOOR PLAN**  
SCALE 1:100

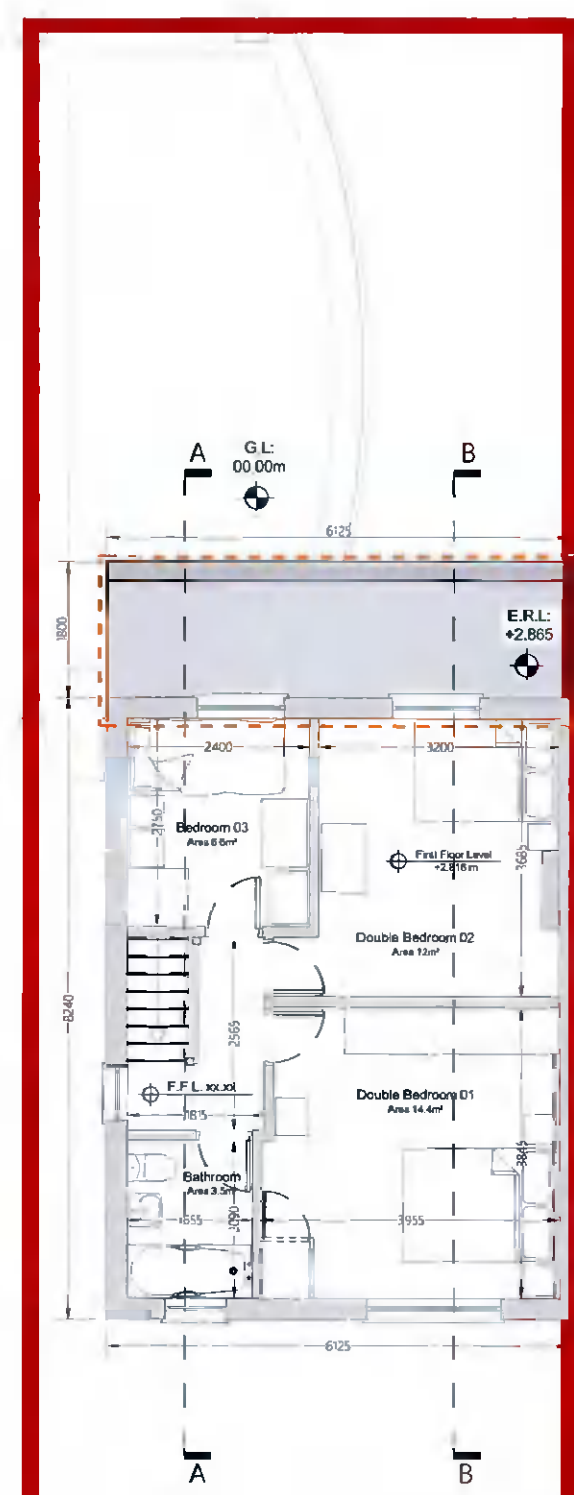

**2 - PROPOSED FIRST FLOOR PLAN**  
SCALE 1:100

2103-201	PROPOSED FLOOR PLANS
24 MEADOWVIEW GROVE, LUCAN, CO. DUBLIN.	1:100 @ A3
	FEBRUARY 2022