


Existing Rear Elevation (South) Contiguous.

Scale 1:100

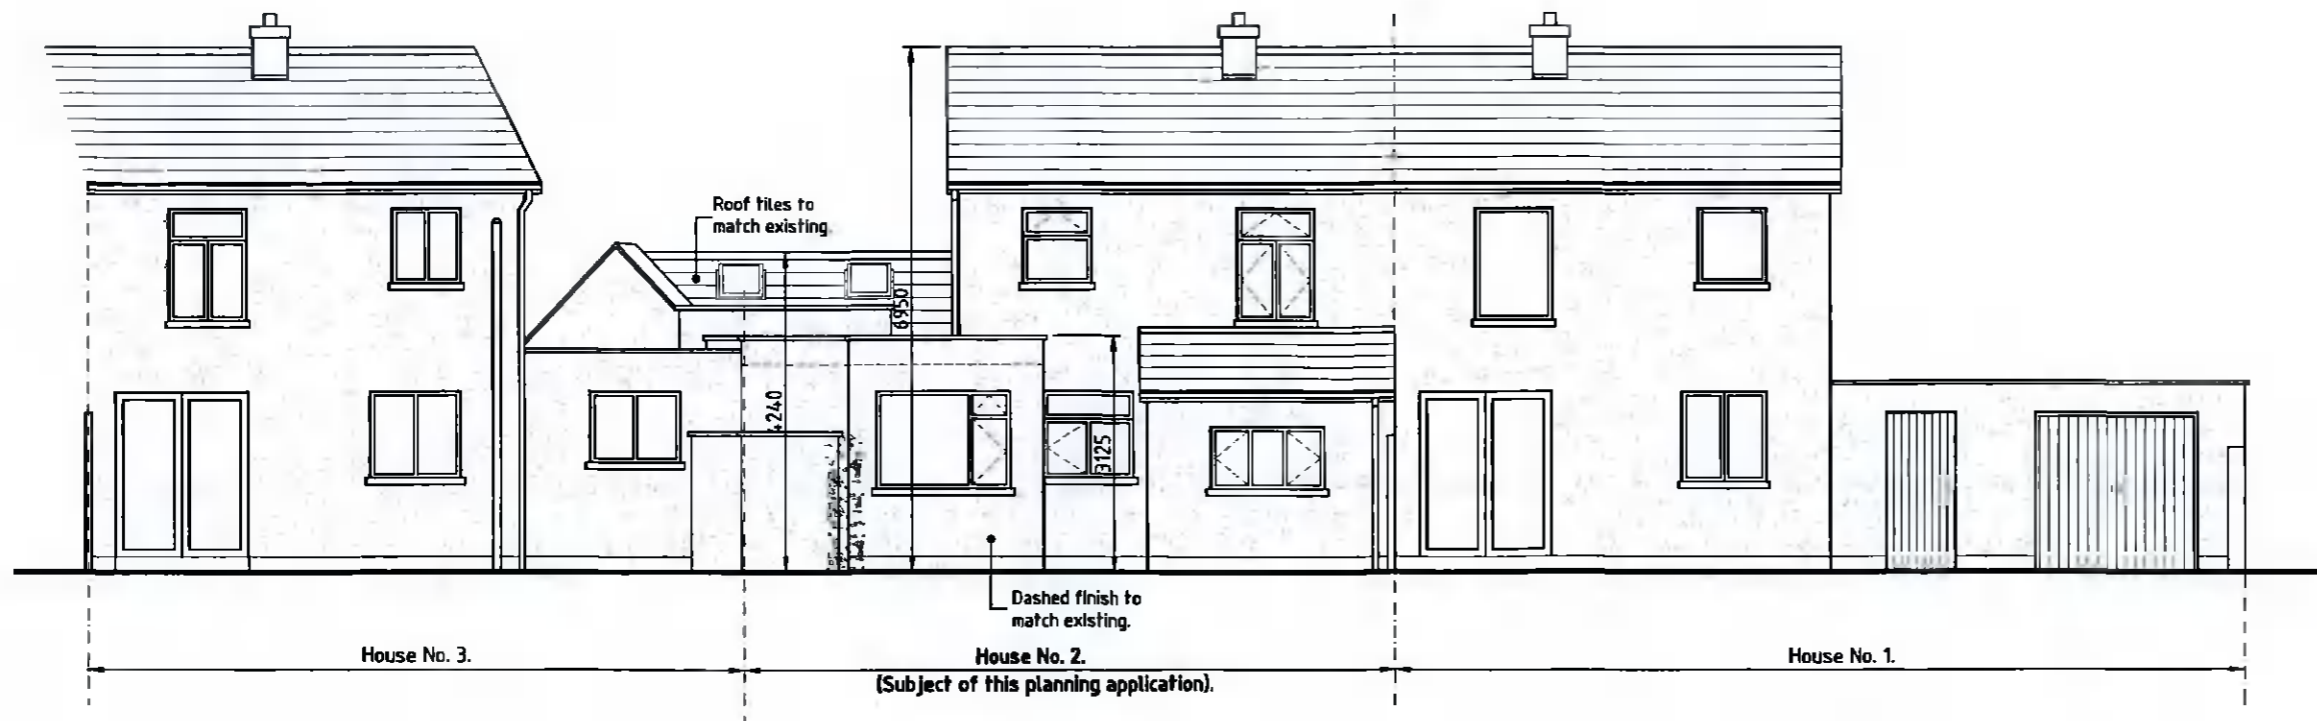

Existing Rear Elevation (South) Contiguous.

Scale 1:100

Notes:

1. This drawing issued for Planning Permission purposes only and not for construction.
2. All dimensions to be checked on site and not scaled from this drawing.

Date	By	Rev
Drawing Title		
Proposed Family Flat at 2 Neilstown Gardens, Clondalkin, Dublin 22. Rear Elevations.		
Applicant: Margaret Morgan 2 Neilstown Gardens, Clondalkin, Dublin 22.		Agent: John Shevlin 114 Ashington Rise, Navan Road, Dublin 7.
Dwn: JDS	Date: 23.02.22	Scales: As Shown at A3
Job No. 2205	Drawing No. 06	Rev