



1 Proposed Contiguous Front Elevation
Scale: 1:200

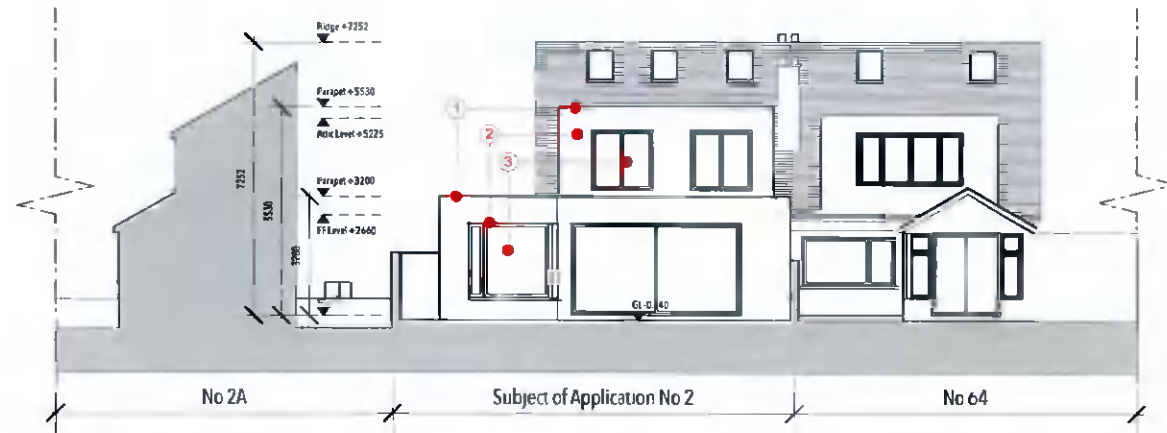

2 Proposed Contiguous Rear Elevation
Scale: 1:200

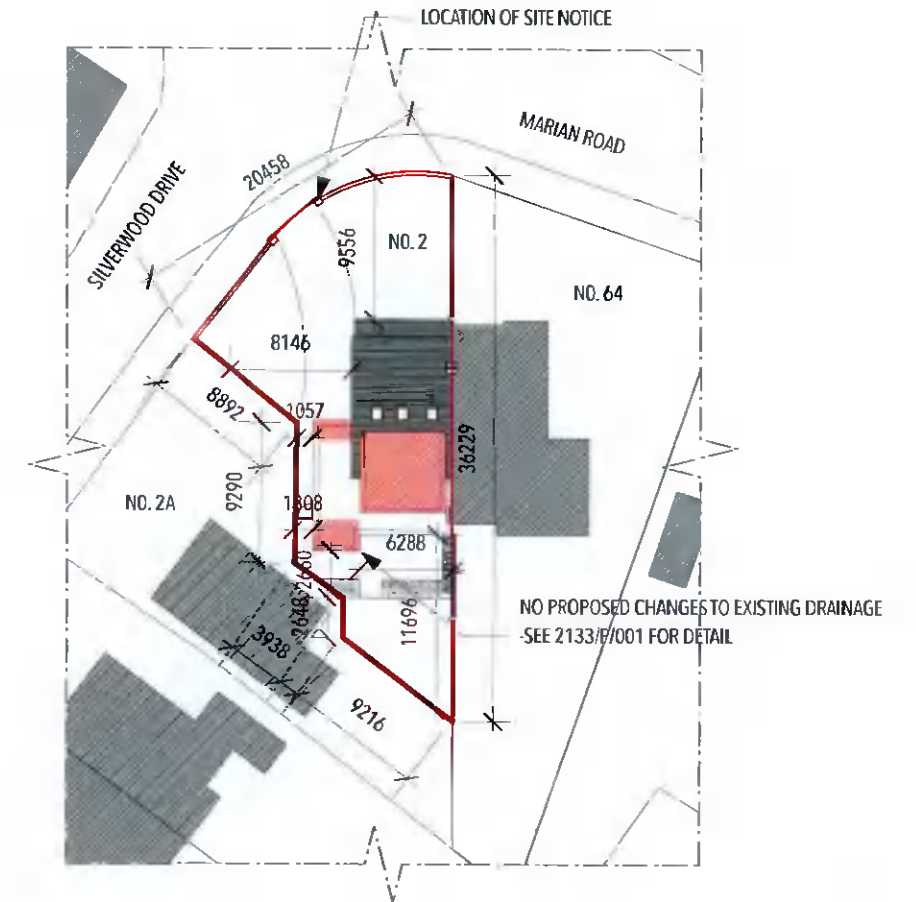

3 Proposed Site Layout Plan
Scale: 1:500

LEGEND INDICATING PROPOSED WORKS

- 1 Selected metal capping
- 2 Selected render finish
- 3 Selected timber/aluclad windows/doors
- 4 New parapet flat roof with membrane finish

LEGEND:

- Existing structure to be retained
- Existing structure to be demolished
- Proposed new structure
- Proposed extension
- Subject site

DRAINAGE LEGEND:

- Existing combined drainage to be re-utilized
- New surface water drainage
- New foul drainage

REV	DATE	NOTE	KELLIHER MILLER ARCHITECTS			
			10 BLESSINGTON COURT DUBLIN 7 T: 01 543 1830/852 E: info@kma.ie		Status: Planning	
			PROJECT 2 Silverwood Drive, Rathfarnham, Dublin 14, D14 T2V8			
			DRAWING Proposed Contiguous Elevations & Site Layout Plan			
			DRAWN BY	CHECKED BY	DATE	SCALE
						1:200, 1:500
			AMENDED BY		DRG. NO.	AMENDMENT
					2123-P-004	
			THIS DRAWING IS COPYRIGHT © DO NOT SCALE USE FIGURED DIMENSIONS ONLY			