




○ Proposed Rear Elevation  
Rear Boundary

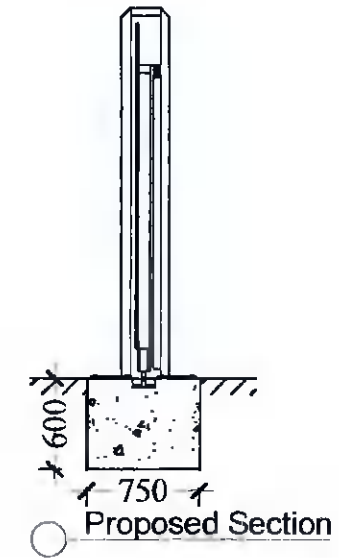

○ Proposed Section

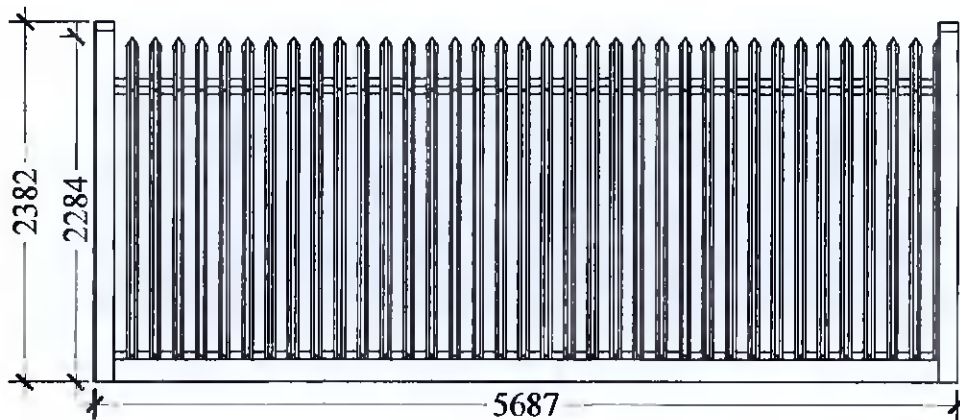

○ Proposed Side Elevation  
Boundary Between 104 & 105

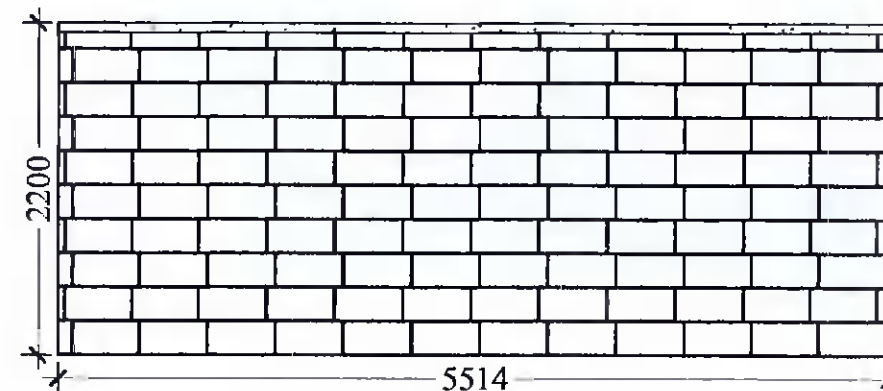

○ Existing Side Elevation  
Boundary Between 103 & 104

PL1	ISSUED FOR PLANNING PERMISSION	JW	JW	Mar' 2022
REV:	REVISION TITLE:	DRN:	CHD:	DATE:

APPLICANT:  
**Donal Woods**

Jason Walsh  
Architectural & Engineering  
12 ARD MOR CRESCENT  
TALLAGHT  
DUBLIN 24  
PHONE: 085 8070432  
EMAIL: GJL.SERCIVES@GMAIL.COM

PERMISSION FOR CONSTRUCTION OF Palisade Security Fencing To Rear Of  
104 OAKCOURT DRIVE,  
PALMERSTOWN,  
DUBLIN 20.

DRAWING TITLE: ELEVATIONS & SECTION		
SCALE: 1:50	INITIALS: JW	DATE: 01/03/22
JOB No: DW-22	DRAWING No: DW-22-03	REV: PL

THIS DRAWING IS ISSUED FOR PLANNING ONLY, AND IS NOT A CONSTRUCTION DRAWING

ALL BUILDING WORK TO BE CARRIED OUT IN ACCORDANCE WITH ENGINEERS DETAILS & CURRENT BUILDING REGULATIONS

CONTRACTORS MUST VERIFY ALL DIMENSIONS ON SITE BEFORE COMMENCING ANY WORK. NO WORKING DIMENSIONS TO BE SCALED. DIMENSIONS TO BLOCKWORK ONLY. THIS DRAWING AND DESIGN IS COPYRIGHT AND IS THE PROPERTY OF JASON WALSH.