





EXISTING FRONT ELEVATION (CONTIGUOUS) scale:1:100 @ A3

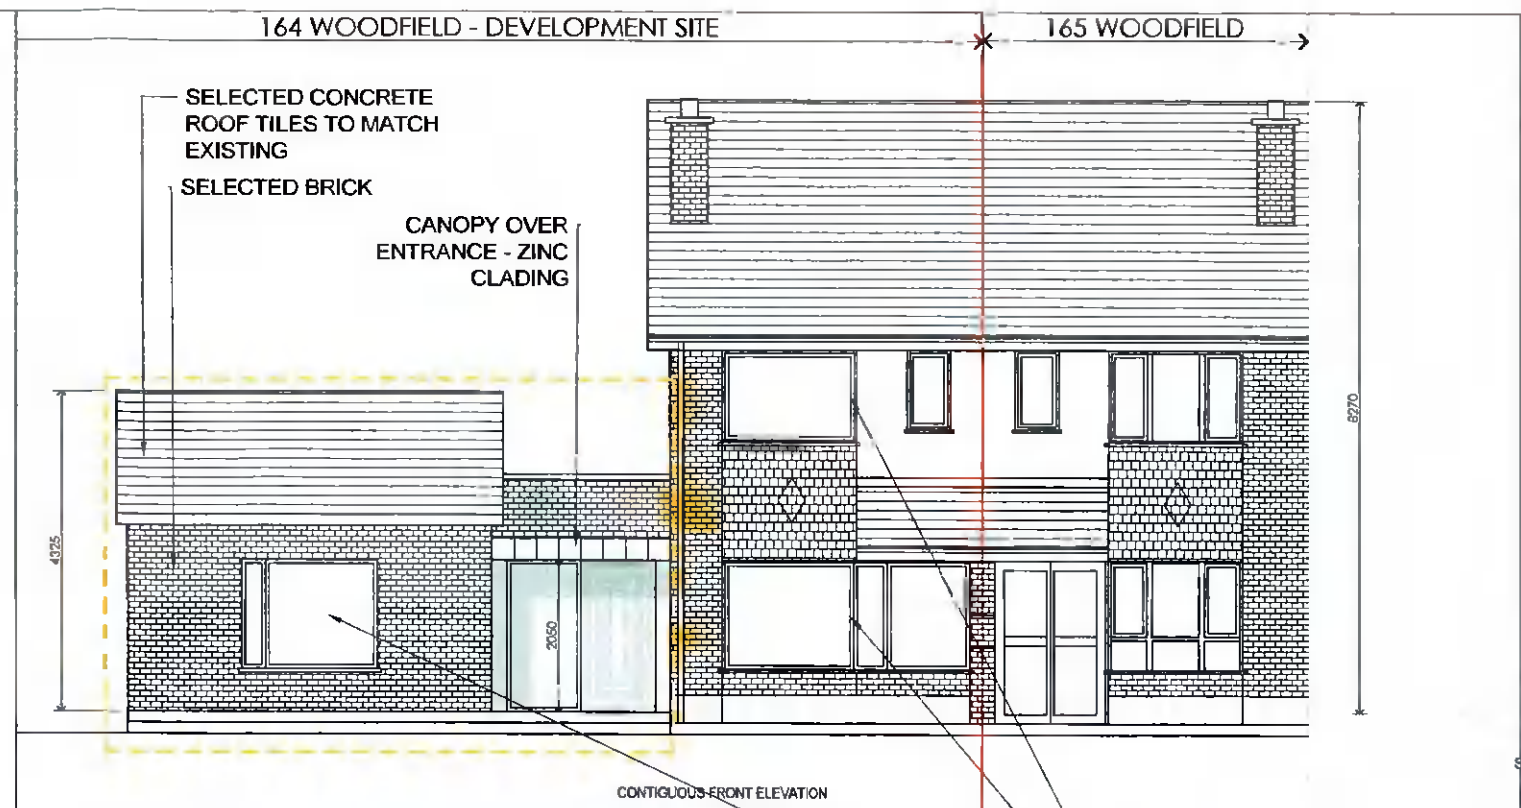


PROPOSED FRONT ELEVATION (CONTIGUOUS) scale:1:100 @ A3

LEGEND:
 PROPOSED EXTENSION

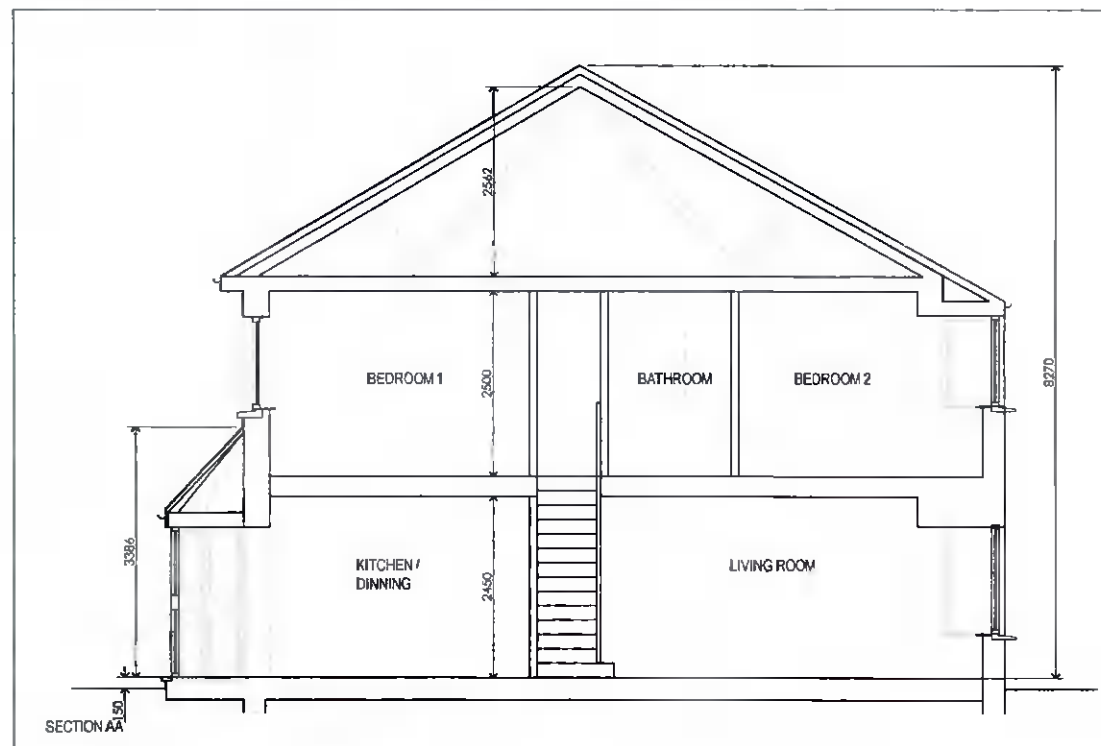

EXISTING SECTION AA scale:1:100 @ A3

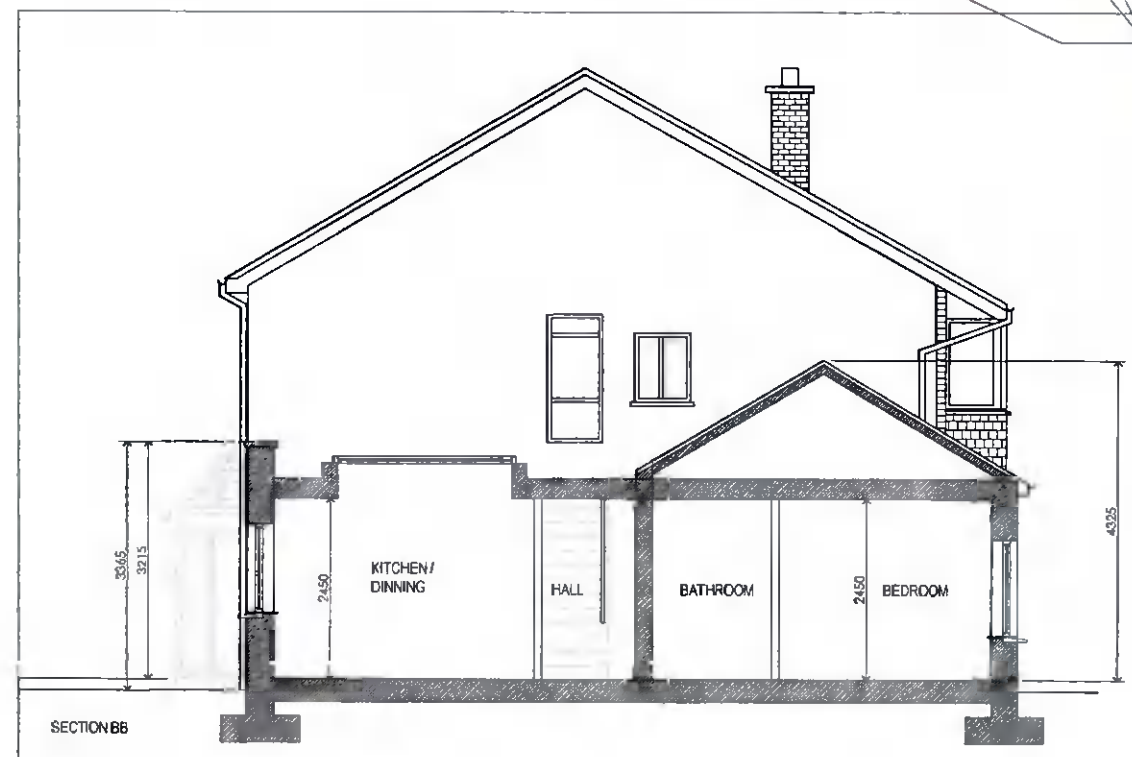

PROPOSED SECTION BB scale:1:100 @ A3

SELECTED ALU-CLAD WINDOWS OTHER APPROVED

- NOTES
1. DO NOT SCALE FROM DRAWING. USE FIGURED DIMENSIONS ONLY. ANY DISCREPANCIES TO BE REPORTED TO THIS OFFICE.
 2. ALL DIMENSIONS TO BE CHECKED ON SITE.
 3. ANY OTHER DISCREPANCIES MUST BE REPORTED IMMEDIATELY TO THIS OFFICE.
 4. PLANNING DRAWINGS HAVE INSUFFICIENT INFORMATION FOR CONSTRUCTION.

DAREK TAR MRIA
ARCHITECT

5 Darley Court, Palatine Square, off Arbour Hill, Stoneybatter, Dublin 7, IE
 email: darek.tar.ie@gmail.com

Rev.	Description	Date
PLANNING		

Client:	DEIRDRE FARRELL	Scale:	1:100 @ A3	Issue:	2022
Project:	HOUSE EXTENSION AT 164 Woodfield, Scholerstown, Dublin 16, D16 E0P2	Drawn By:	DT	Date:	2022
Title:	EXISTING AND PROPOSED FRONT ELEVATION (CONTEXTUAL) AND SECTIONS	Checked By:	DT	Date:	2022
		Issue:	PLANNING	Revision:	
		Drawing No:	22-DF-PL-005		