


⊕ Existing Ground Floor Plan  
Floor Area 41m sq.

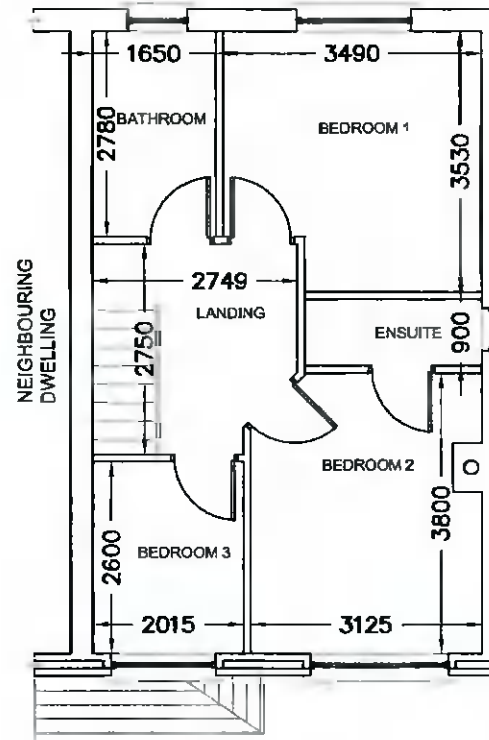

⊕ Existing First Floor Plan  
Floor Area 40m sq.

P	ISSUED FOR PLANNING	TW	MAR' 2022
REV:	REVISION TITLE:	DRN:	CHD: DATE:

**Architectural Planning**

4 CARRIGMORE CLOSE, AYLESBURY,  
Dublin 24 - Ph: 01 4148358

CLIENT:  
**STUART & CHRISTINA VALENTINE**

JOB TITLE:  
PROPOSED WORKS AT 95 DALEPARK ROAD,  
AYLESBURY, TALLAGHT, DUBLIN 24

TITLE:  
**EXISTING FLOOR PLANS**

SCALE: 1:100	INITIALS: TW	DATE: FEB' 2022
JOB No: S478	DRAWING No: 001	REV: P

THIS DRAWING IS ISSUED FOR PLANNING PERMISSION ONLY, AND IS NOT A CONSTRUCTION DRAWING

**NOTES:**  
This drawing is to be read in conjunction with all relevant Engineers drawings.  
Do not scale use figured dimensions ONLY.  
All dimensions in millimeters unless otherwise stated.  
All dimensions to be checked on site.  
All building works to comply with current building regulations & in accordance with Homebond Standards.