



Issued For Planning

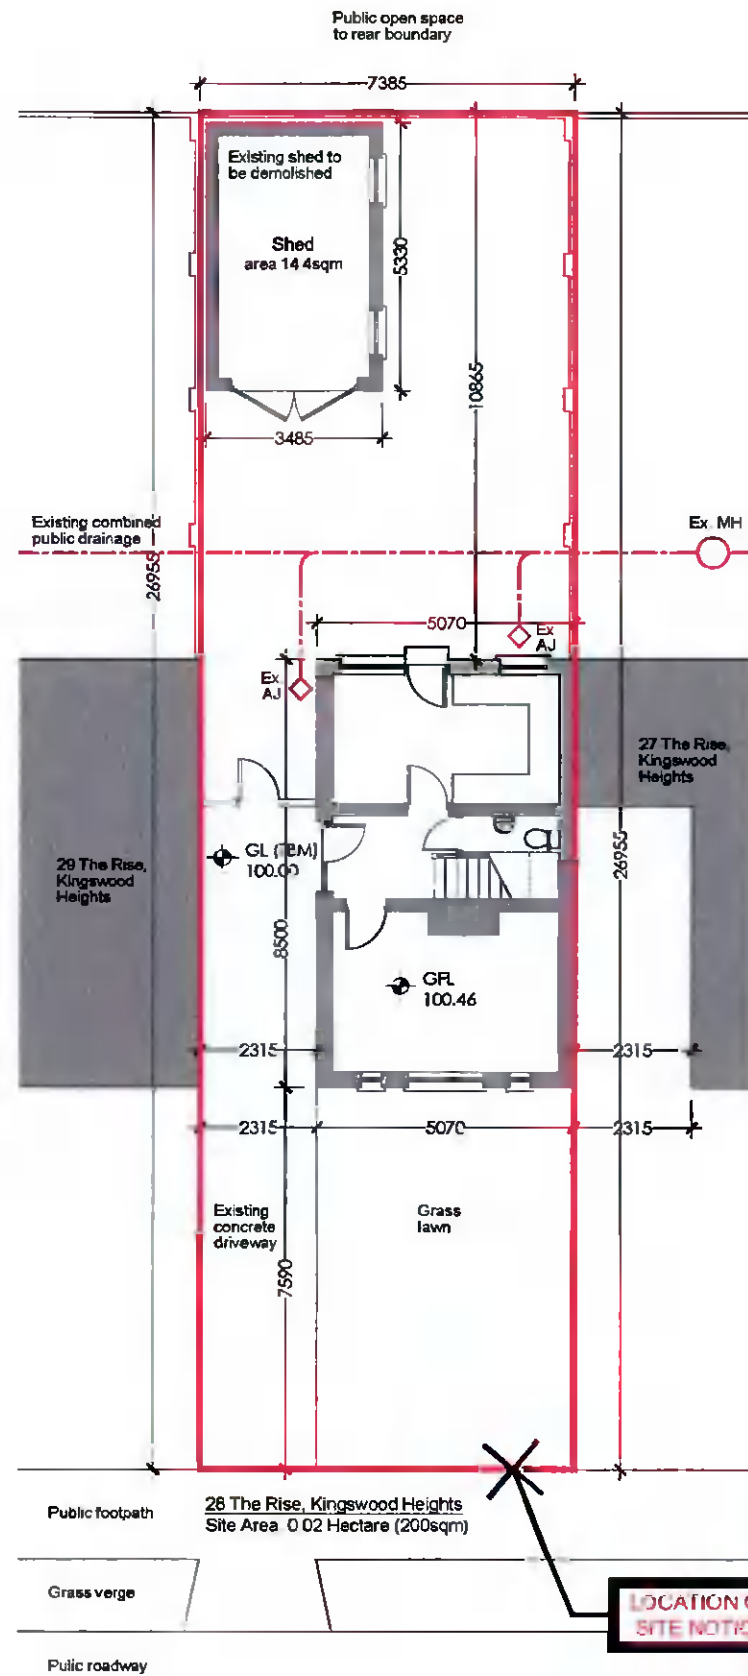

01 Existing Site Plan

Scale: 1:150

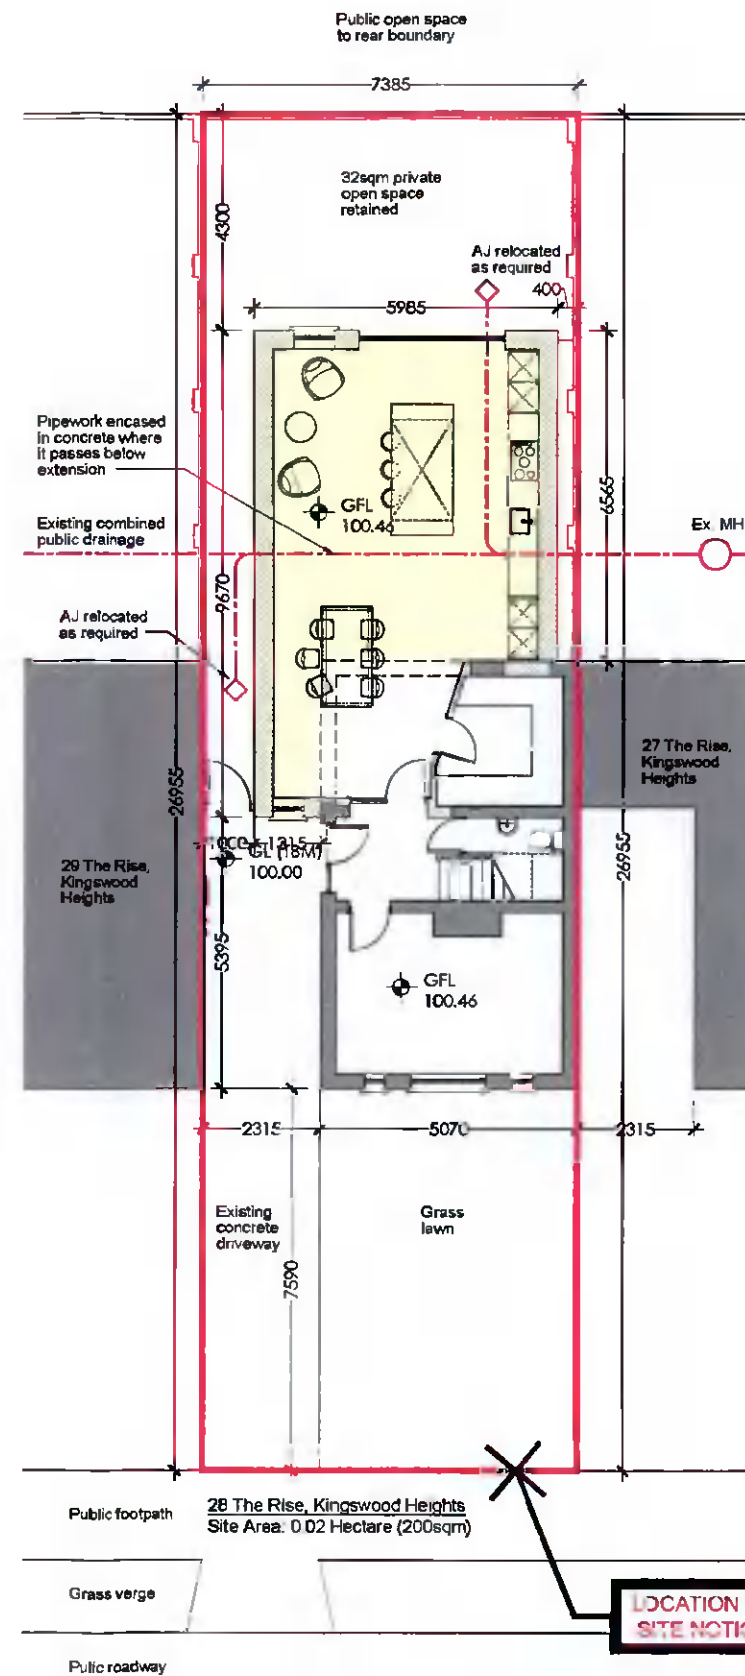

02 Proposed Site Plan


Scale: 1:150

Do not scale from this Drawing. All dimensions to be checked on site. Use figured dimensions in all cases. Report all discrepancies immediately. This Drawing is copyright.

drawing legend

- Site outlined in red
- A Section Line
- Proposed extension highlighted in yellow
- Floor Level 100.00
- ▲ Levels (Elevations)
- Ground Level 100.00
- ▲ Spot Levels (Plans)
- Surface Water
- Foul Water

SITE AREA SCHEDULE	
DETAILS	GROSS AREA
Site (outlined in red)	0.020 Hectares
Other land owned by applicant (blue)	N/A
Total Gross	0.020 Hectares

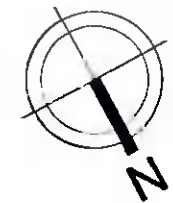

No.	Revision	Date

Canavan & Byrne
Planning & Design

Tel: 087-4161546 email: anthony.cbarch@gmail.com
086-3004287 gavin.cbarch@gmail.com

Project Extension to existing dwelling at
28 The Rise, Kingswood Heights, Dublin 24
D24TWX8

Client: Dean & Nicola McLaughlin

Drawing Site Plans

Scale: 1:150 @ A3 Date: March 2022

Drawn by AB / GC

Drawing No. 22-04-PL-002