


Issued For Planning

Do not scale from this Drawing. All dimensions to be checked on site. Use figured dimensions in all cases. Report all discrepancies immediately. This Drawing is copyright.

drawing legend

- Site outlined in red
- A Section Line
- Proposed extension highlighted in yellow
- Floor Level 100.00 Levels (Elevations)
- Ground Level 100.00 Spot Levels (Plans)
- Surface Water
- Foul Water

FLOOR AREA SCHEDULE	
DETAILS	GROSS AREA
Existing Ground Floor	35.3 sqm
Existing First Floor	35.3 sqm
Proposed GF Extension	36.9 sqm
Total Proposed Floor Area	110.1 sqm

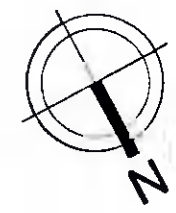

No.	Revision	Date

Canavan & Byrne
Planning & Design

Tel: 087-4161546 email: anthony.cbarch@gmail.com
085-3004287 gavin.cbarch@gmail.com

Project Extension to existing dwelling at
28 The Rise, Kingswood Heights, Dublin 24
D18 TWX8


Client: Dean & Nicola McLaughlin

Drawing Existing Plans & Section


Scale: 1:100 @ A3 **Date:** March 2022

Drawn by: AB / GC


Drawing No.: 22-04-PL-003

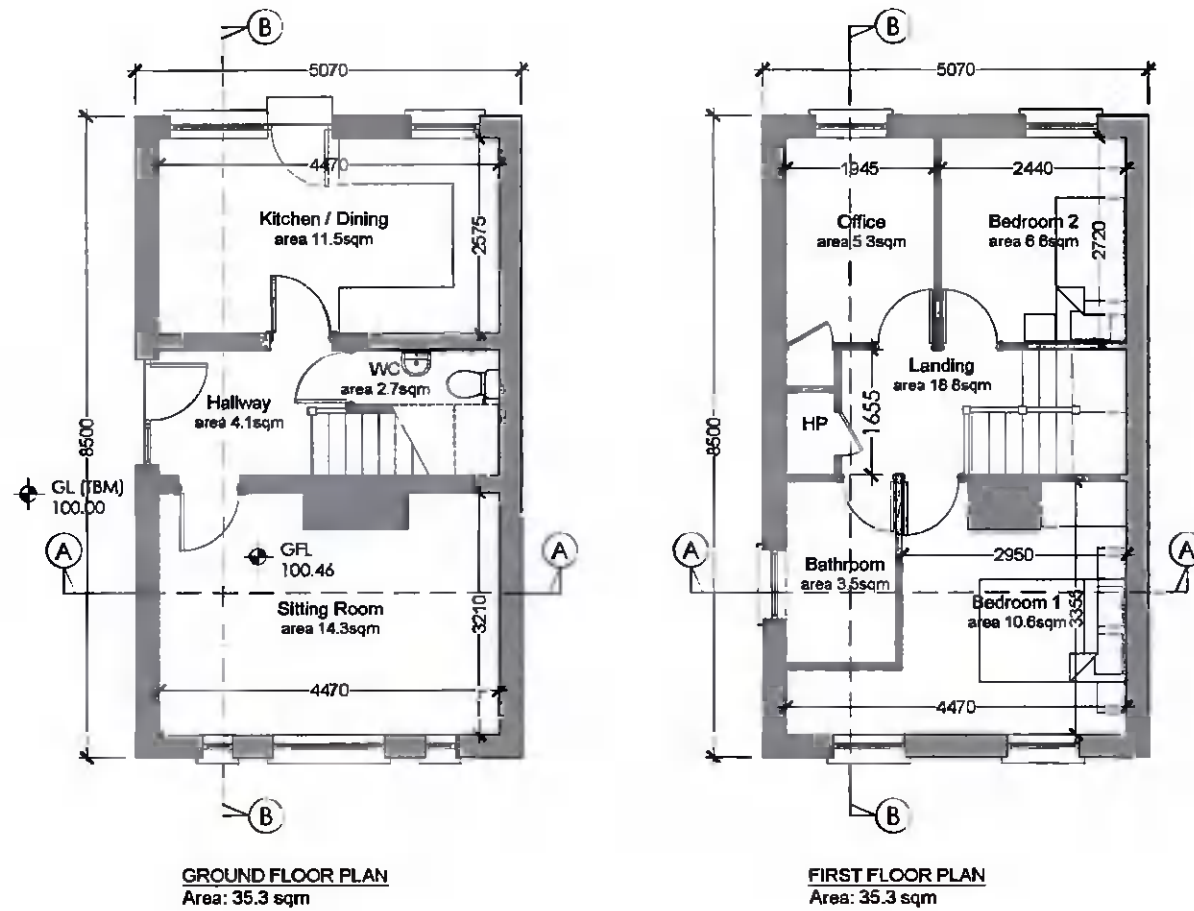

01 Existing Floor Plans Scale: 1:100

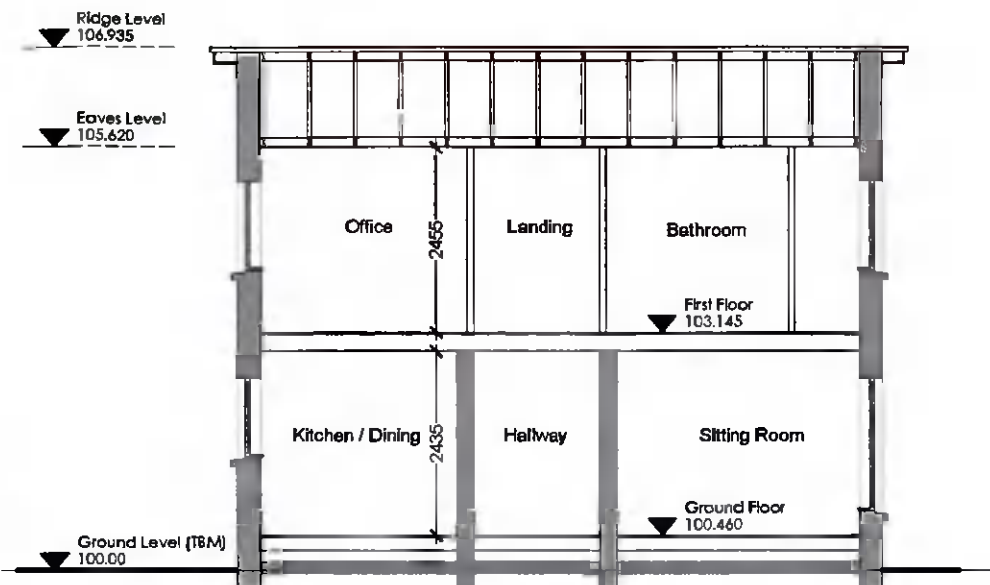

Section B-B

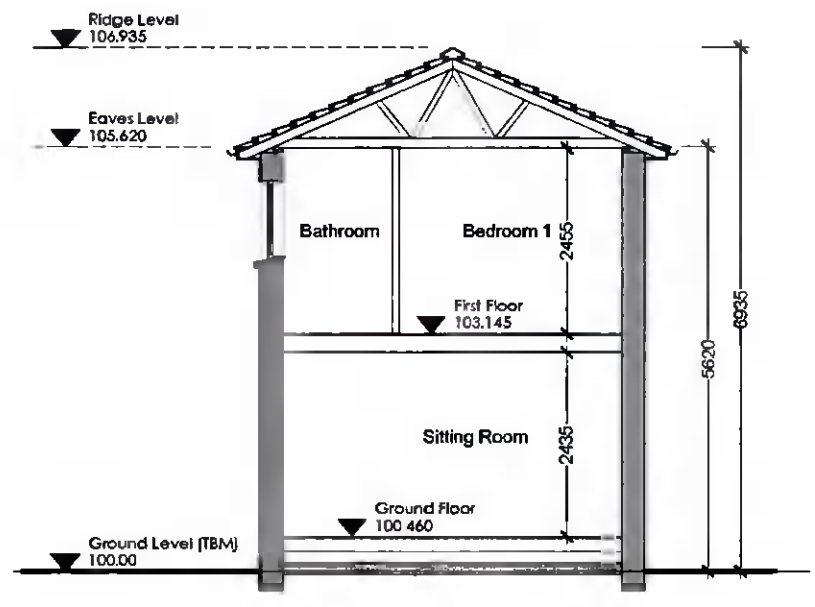

Section A-A

02 Existing Sections Scale: 1:100