



Rev	Date	Description	Rev	Date	Description	Rev	Date	Description

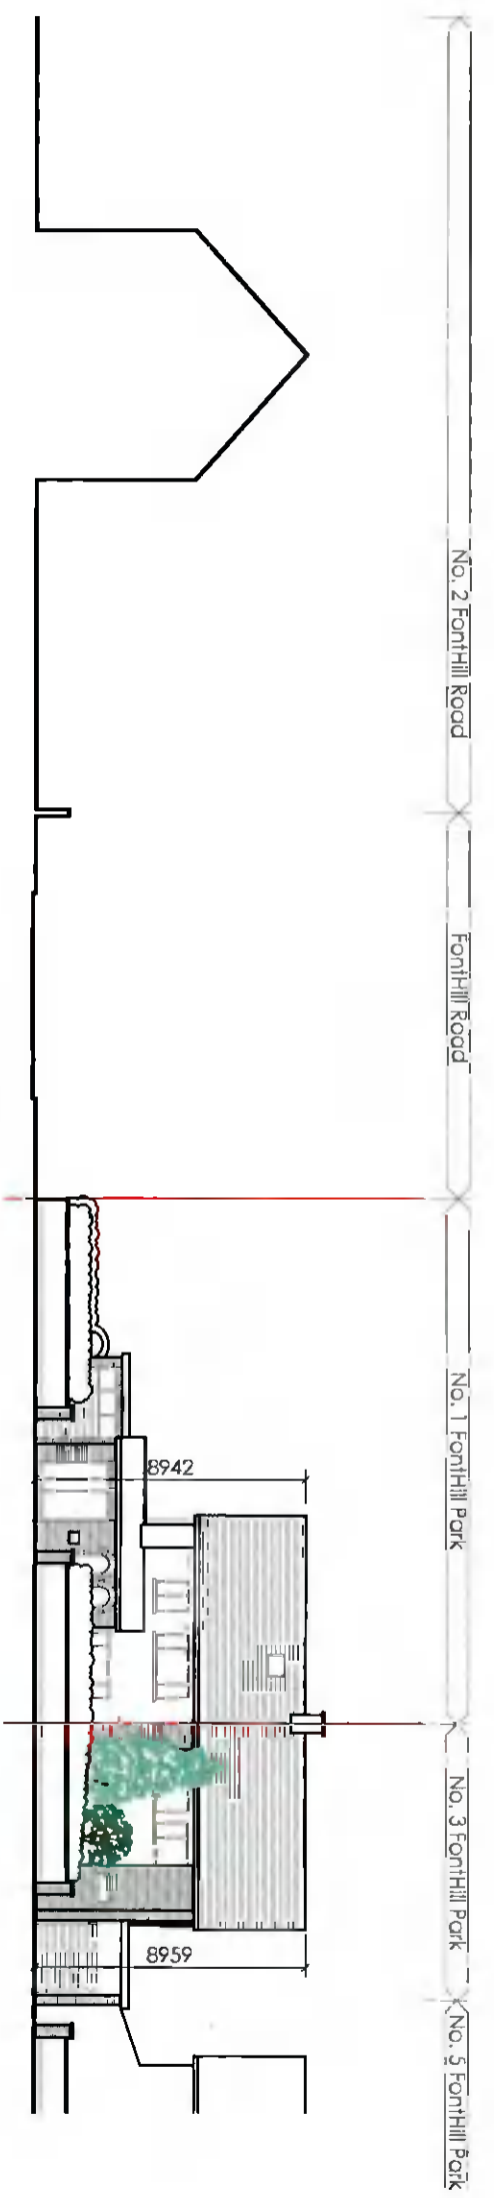

Existing Front Contiguous elevation - Fonthill Park (East)  
Scale 1:250 @ A3

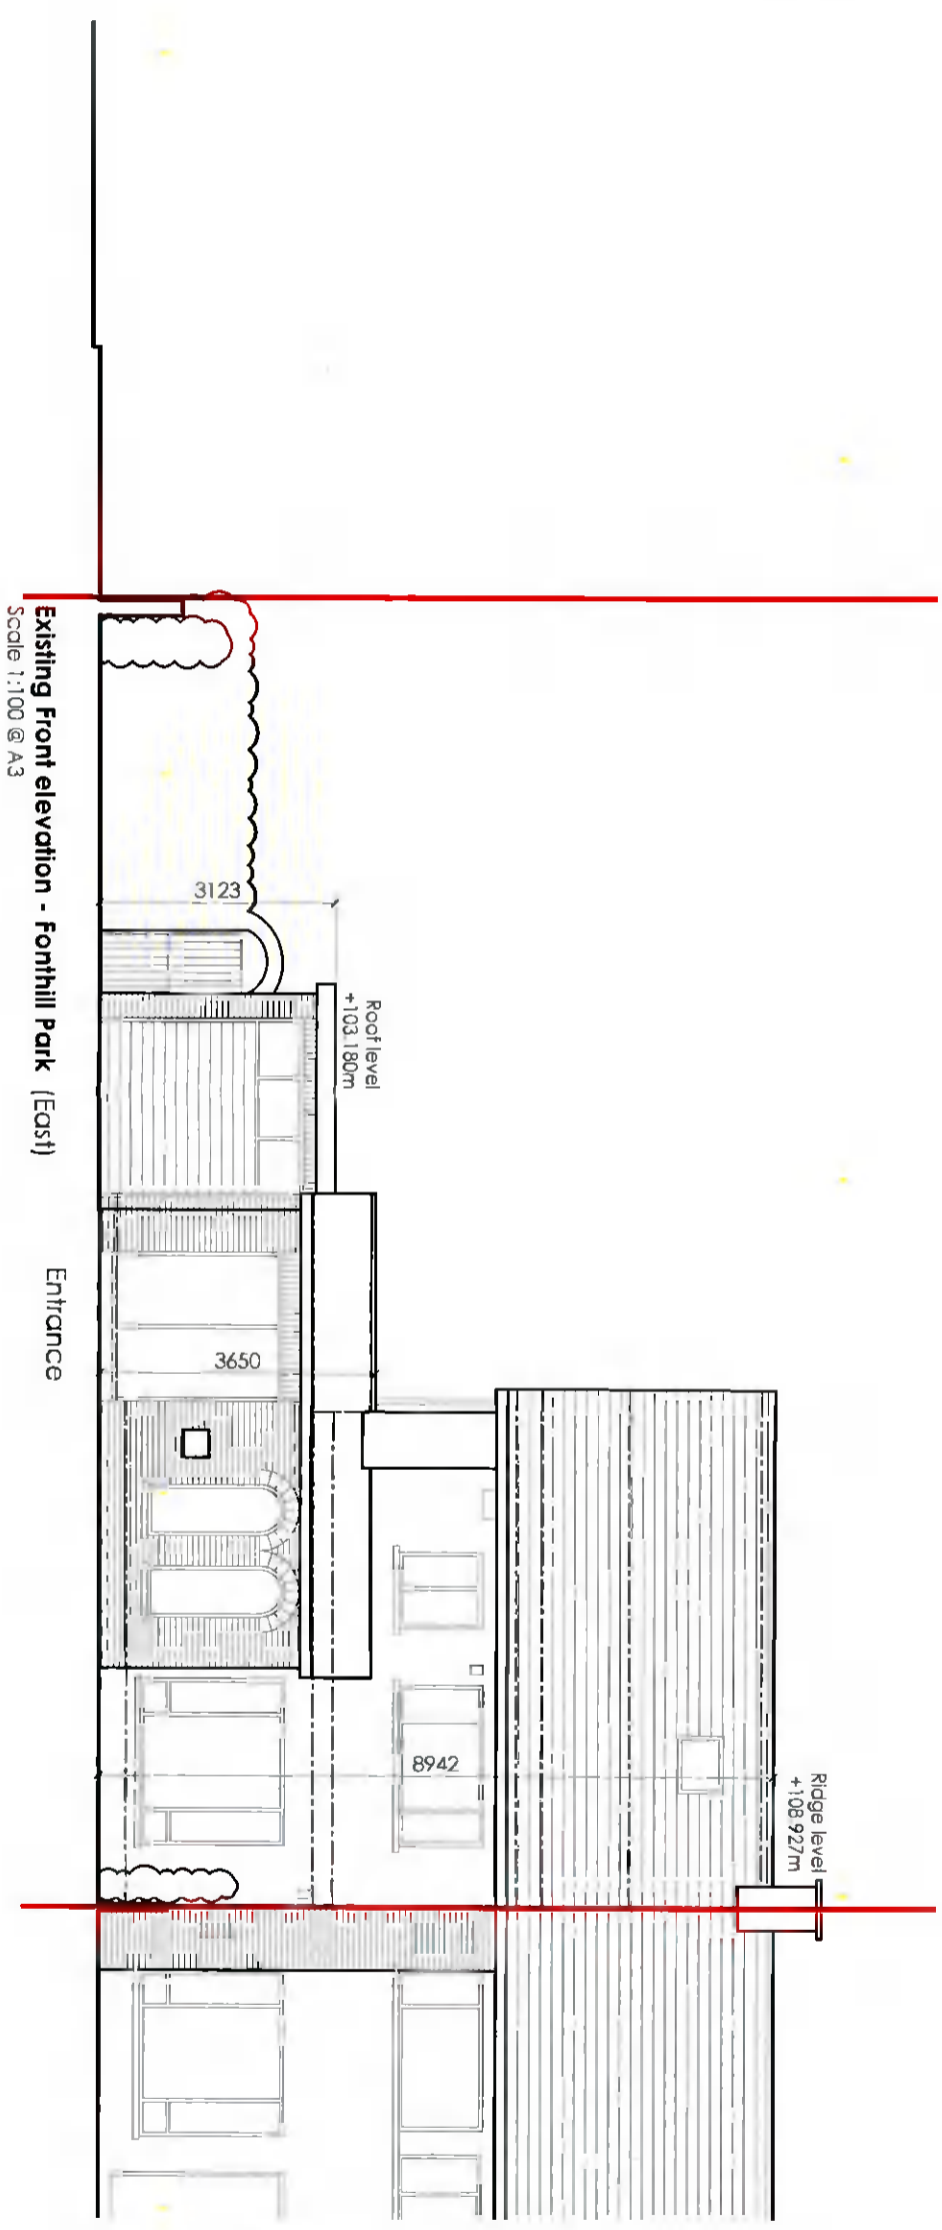

Existing Front elevation - Fonthill Park (East)  
Scale 1:100 @ A3

**ARCHITECTS WORKSHOP AWW**  
 E-Mail: [clara@aww.ie](mailto:clara@aww.ie)  
 20 Harcourt Street  
 Dublin 2,  
 Republic of Ireland  
 D02 H864  
 Landline ROI:  
 +353 (0)1 400 75 40  
 Mobile:  
 +353 (0)187 827 26 86

Do not scale from drawings, use figured dimensions only. Any discrepancies to be reported to the architect immediately. All materials & workmanship to comply with all current building regulations & building standards & codes of practice. Drawings to be read in conjunction with Architects specification, along with all relevant consultations drawings & specifications.

Drawing Title		Drawing No.		Revision	
Existing Front elevation - Fonthill Park (East)		2-0-00		-	
Project		Scale		Checked By	
1 Fonthill Park, Rathfarnham, Dublin 14, D14 E938		1:100 & 1:250 @ A3		OC	
Client		Date		Drawn By	
Mr. & Mrs. John Whelan		March 2022		RD	
		Project No.		Status	
		21-38		Planning	
				Phase	