

**LEGEND**

▼ Access & Stair Core Entrance

**SCHEDULE OF ACCOMMODATION**

UNIT TYPE A	- 2 BED -	6 NO. -	( 77.9 SQ.M)
UNIT TYPE A1	- 2 BED -	1 NO. -	( 76.8 SQ.M)
UNIT TYPE A2	- 3 BED -	1 NO. -	( 101.3 SQ.M)
UNIT TYPE B	- 2 BED -	1 NO. -	( 84.8 SQ.M)
UNIT TYPE C	- 3 BED -	6 NO. -	(121.0 SQ.M)
UNIT TYPE C1	- 3 BED -	1 NO. -	(130.6 SQ.M)
UNIT TYPE D	- 1 BED -	1 NO. -	( 52.8 SQ.M)
UNIT TYPE E	- 1 BED -	1 NO. -	( 58.4 SQ.M)
UNIT TYPE F	- 2 BED -	1 NO. -	(107.7 SQ.M)
UNIT TYPE G	- 3 BED -	1 NO. -	(116.8 SQ.M)

TOTAL - 20 No. Units


**UNIT MIX QUANTITIES**

1 Bed	2 Units
2 Bed	9 Units
3 Bed	9 Units
<b>Total</b>	<b>20 Units</b>

**KEY PLAN - NTS**



DUPLEX BLOCK A

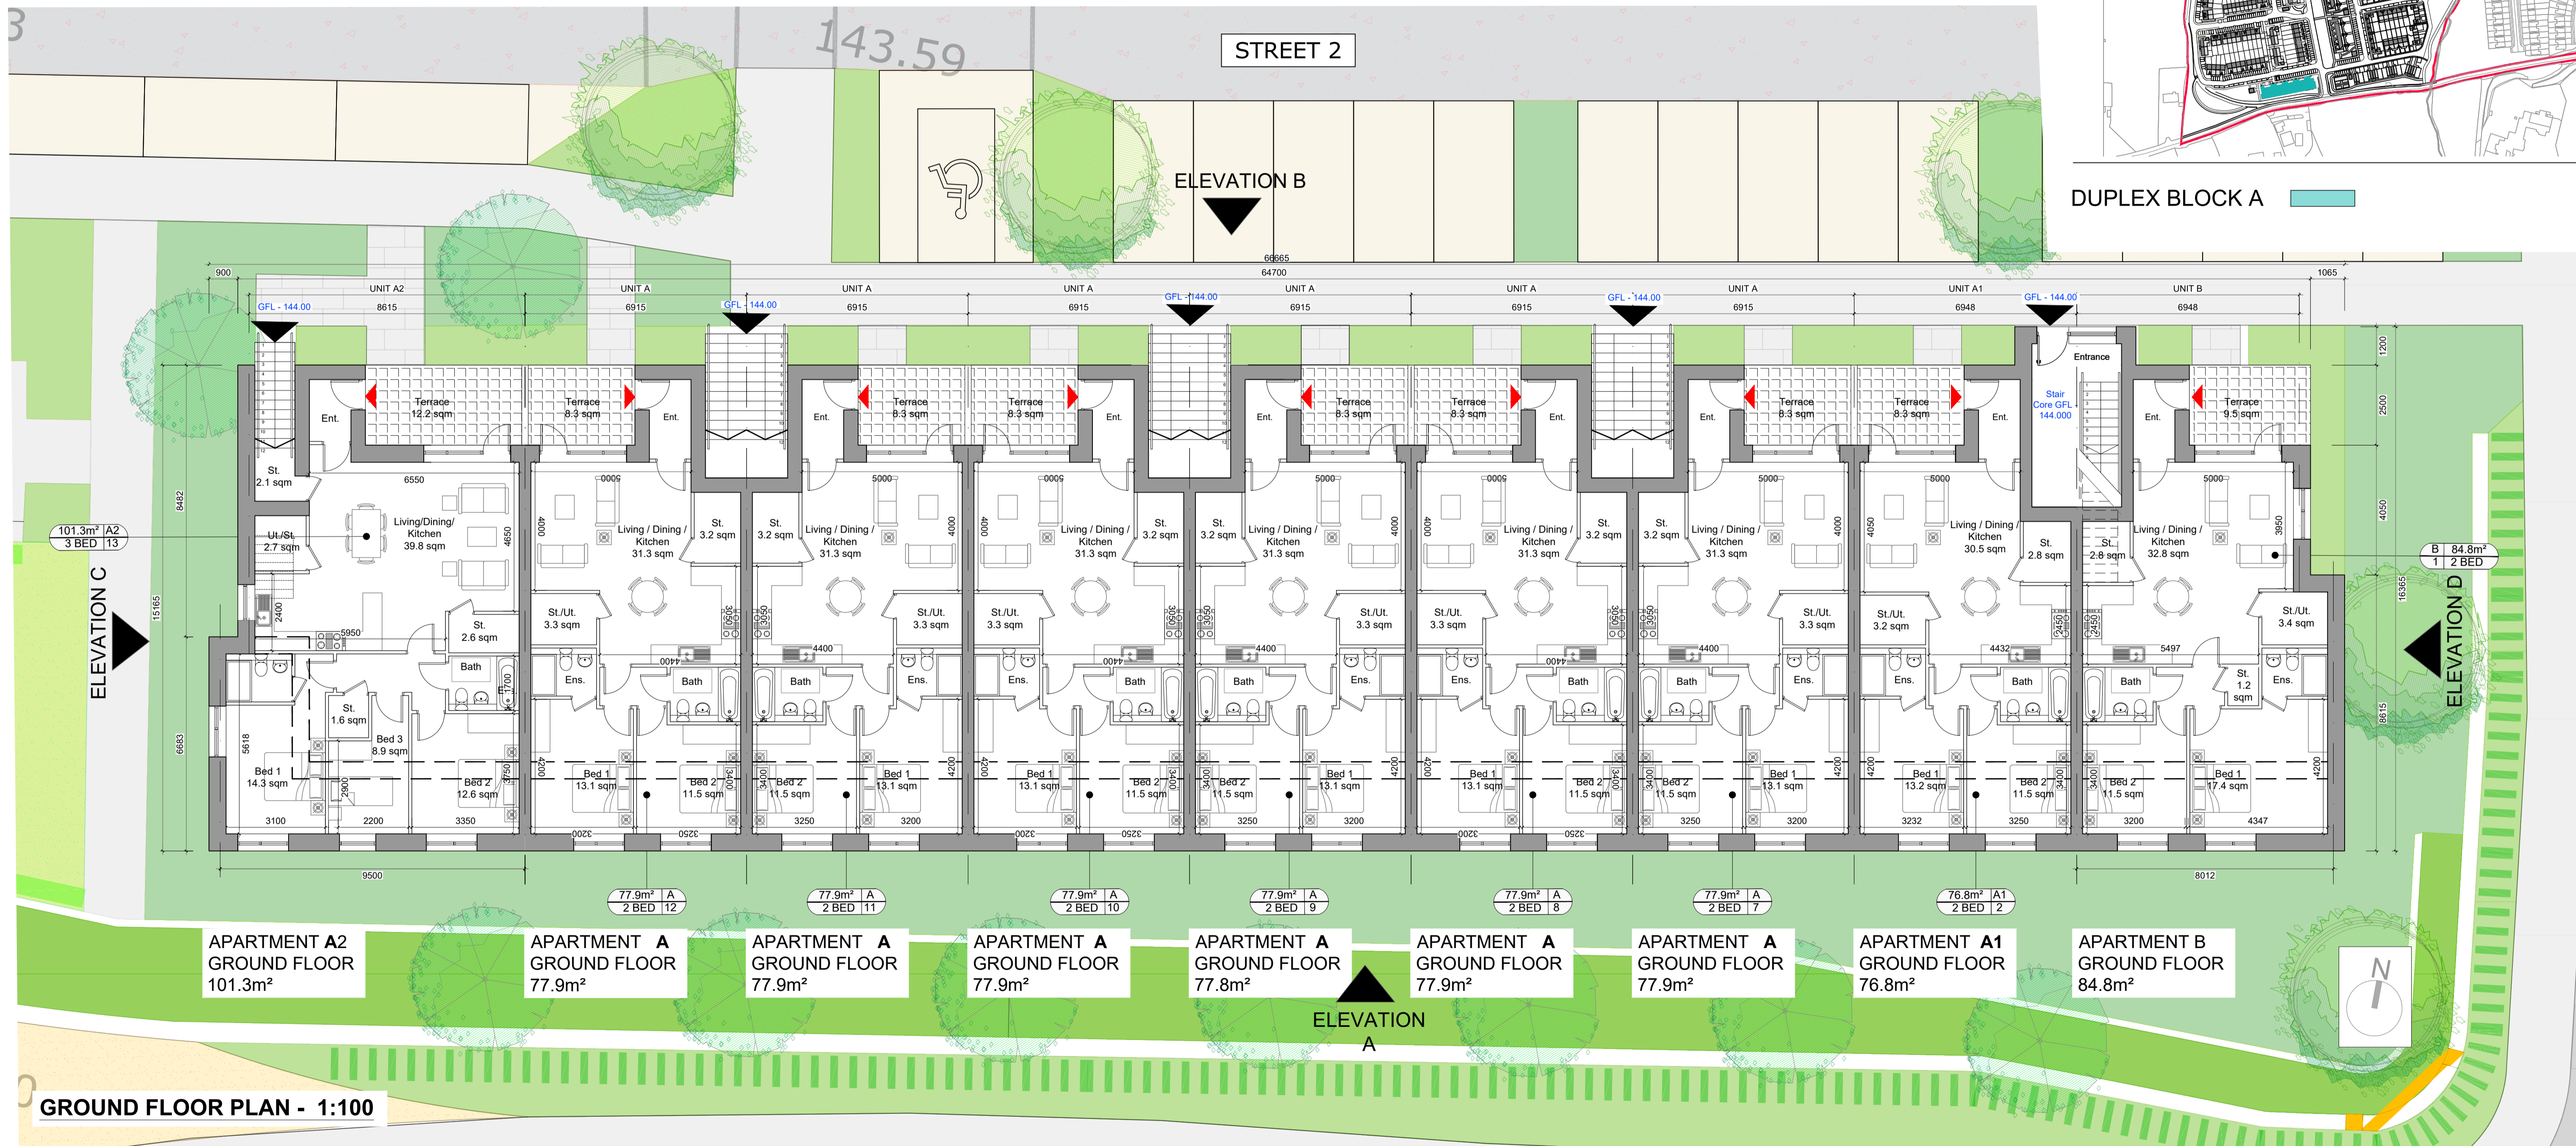

**GROUND FLOOR PLAN - 1:100**

**NOTES:**

DO NOT SCALE FROM DRAWINGS. WORK TO FIGURED DIMENSIONS ONLY. ARCHITECT TO BE NOTIFIED OF ALL DISCREPANCIES.

REVISIONS		
DATE	DESCRIPTION	No.

<p>M<sup>C</sup>ROSSAN O'ROURKE MANNING ARCHITECTS</p>	PROJECT TITLE:	Residential Development @ Boherboy	DATE:	Jun '21	SM
	DRAWING TITLE:	Duplex Block A	SCALE:	1:100@A1	REVISION:
		Ground Floor Plan			
	<small>Albert Place West, Harold's Cross, Dublin 2, Ireland Tel: 01-4787010 Fax: 01-4787111 Email: sm@mcorm.com</small>		JOB NO:	20002	DRAWING NO: