



NOTE: PV PANELS QUANTITY AND SETOUT SUBJECT TO DETAILED DESIGN AND FINAL BER REQUIREMENTS AT THE TIME OF PUBLICATION.

ROOF PLAN - 1:100

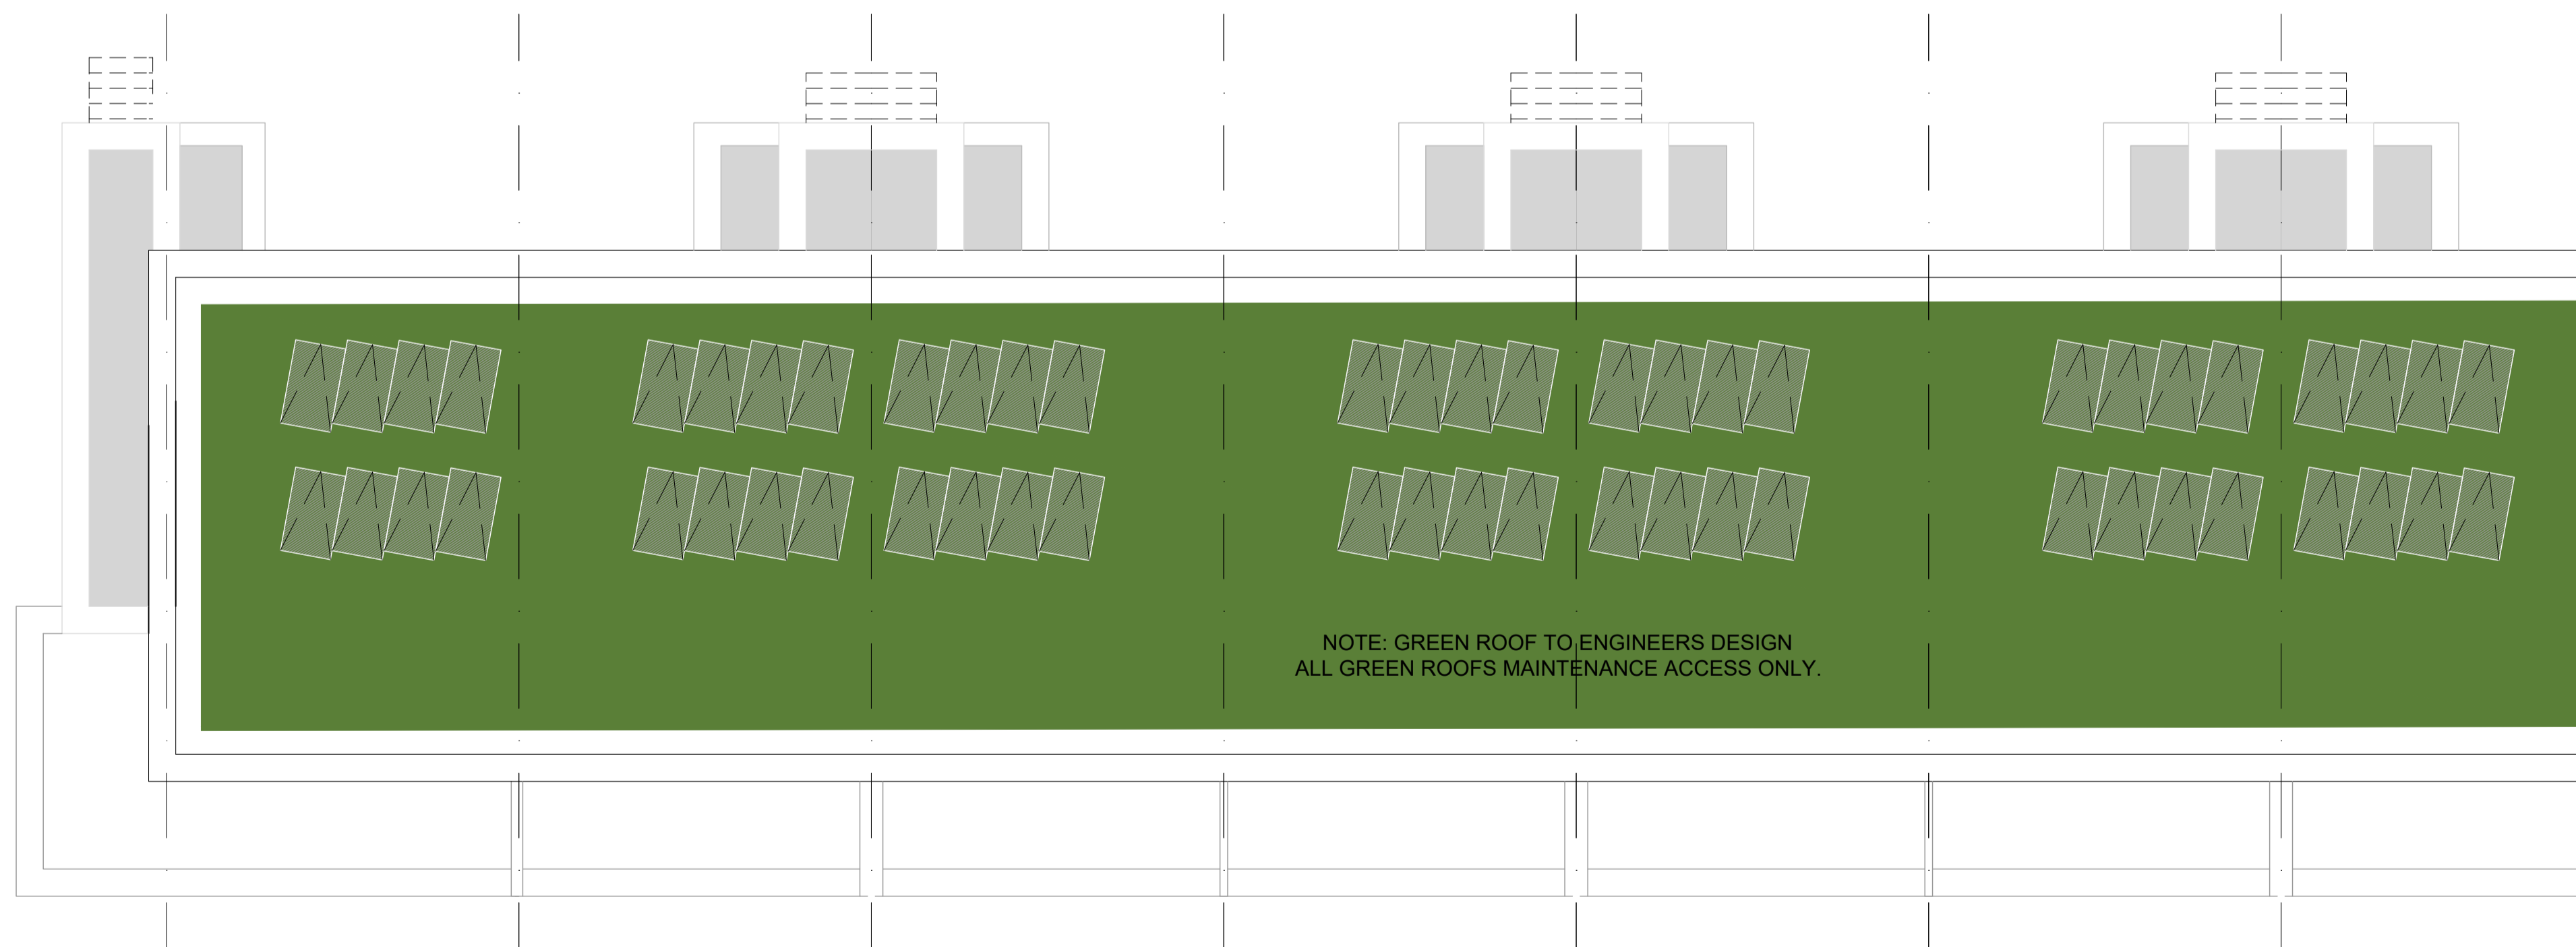

THIRD FLOOR PLAN - 1:100

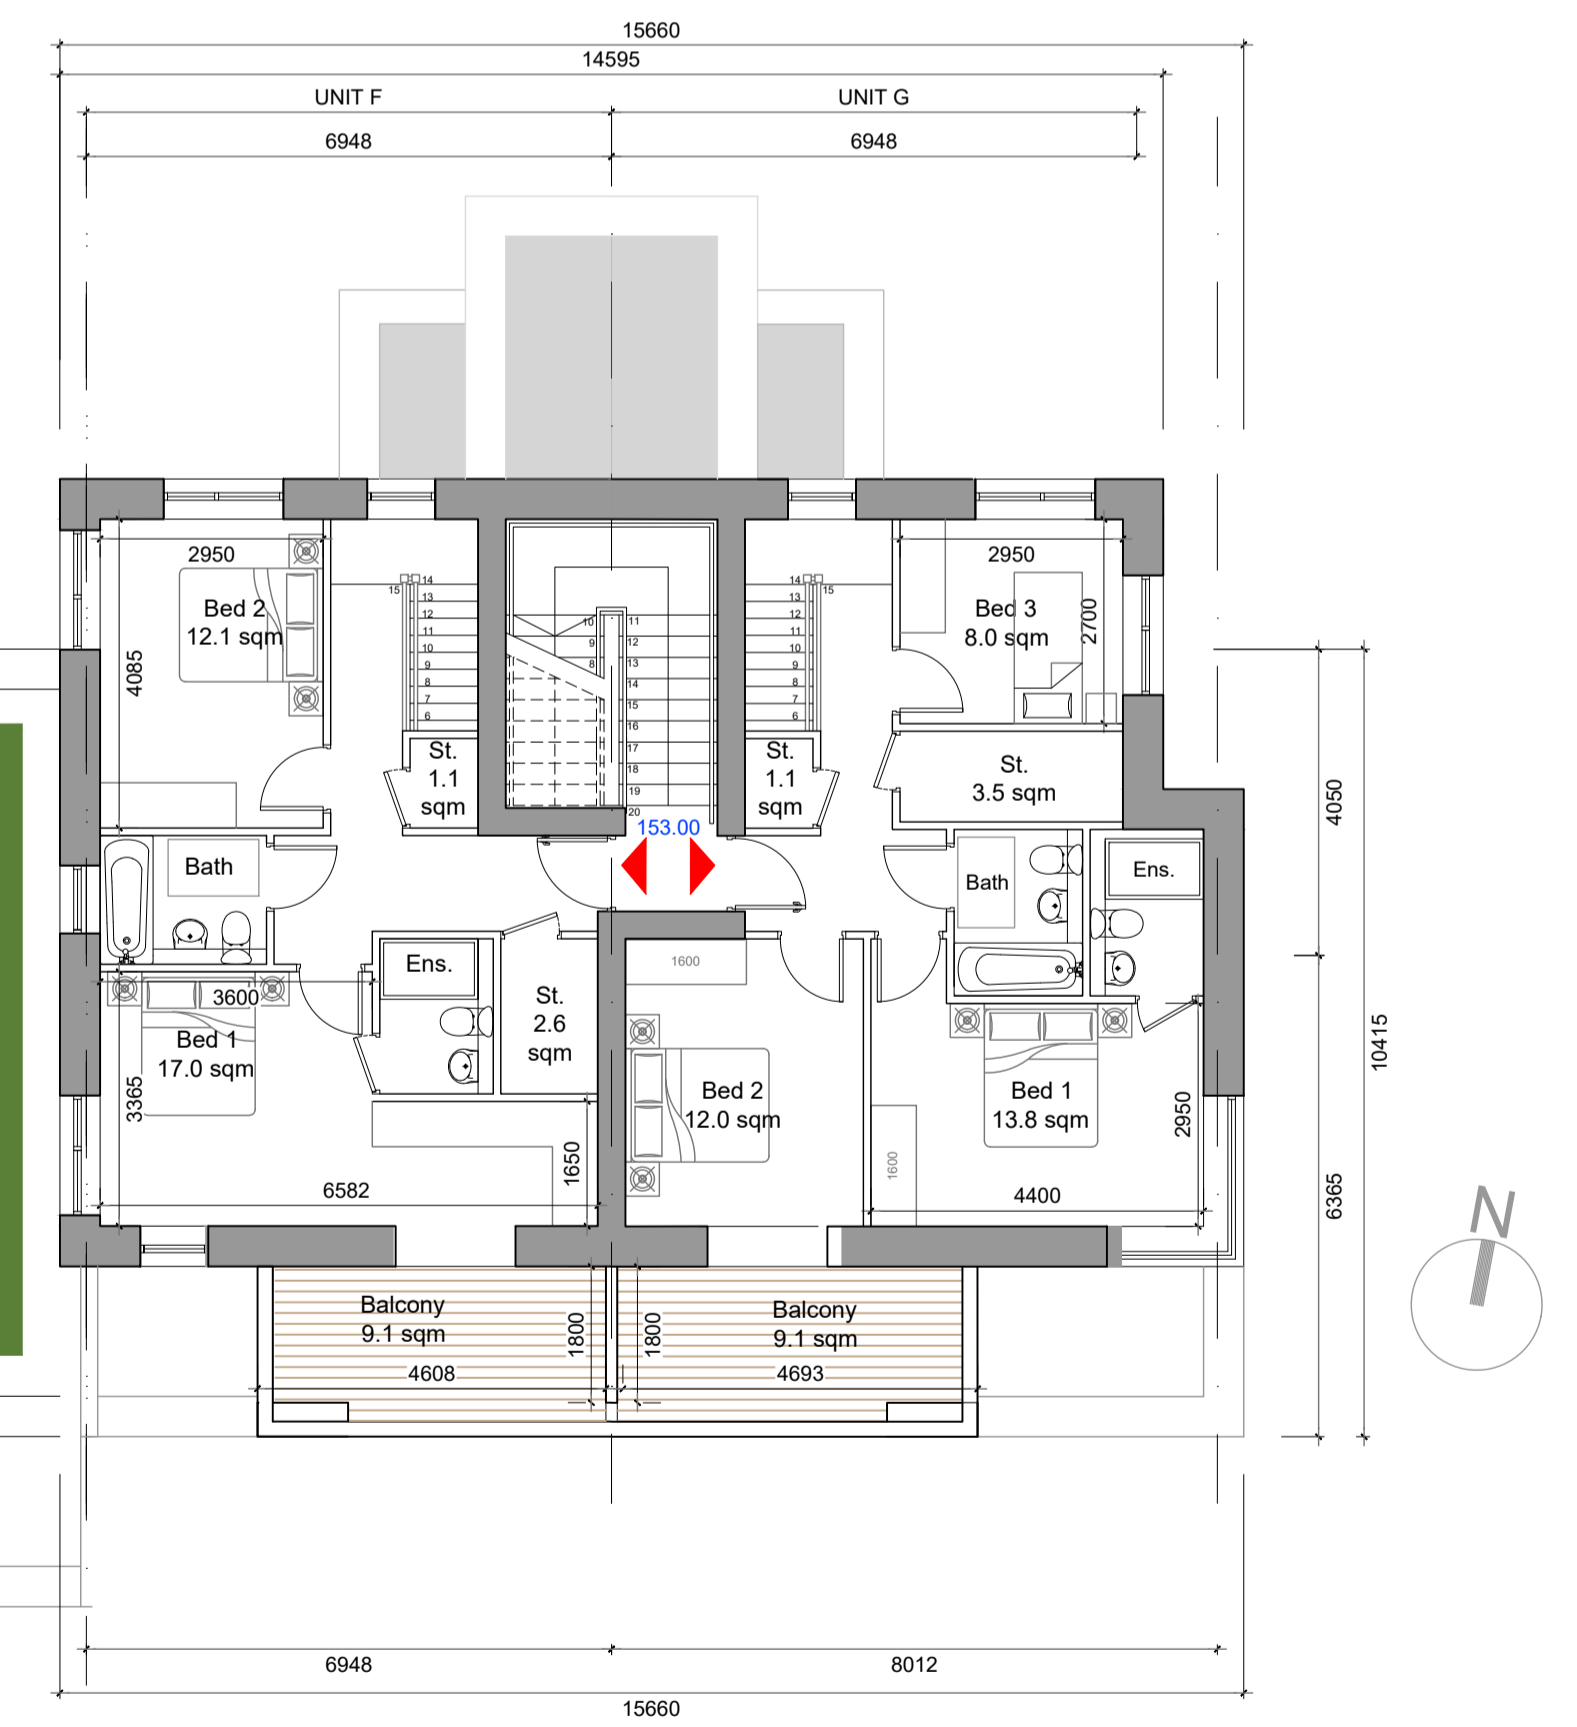

APARTMENT F
THIRD FLOOR
52.8m²
107.7m² (OVERALL)

APARTMENT G
THIRD FLOOR
58.4m²
116.8m² (OVERALL)

NOTES:

DO NOT SCALE FROM DRAWINGS. WORK TO FIGURED DIMENSIONS ONLY. ARCHITECT TO BE NOTIFIED OF ALL DISCREPANCIES.

REVISIONS		
DATE	DESCRIPTION	No.

	PROJECT TITLE	DATE	DRAWN BY
	Residential Development @ Boherboy	June '21	SM
	DRAWING TITLE	SCALE	REVISION
	Duplex Block A	1:100@A1	-
Third Floor & Roof Plan		JOB NO.	DRAWING NO.
<small>Albert Place West, Harcourt Lane, Dublin 2, Ireland Tel: 01-4788700 Fax: 01-4788711 Email: sm@mcorm.com</small>		20002	DUPA03