


SECOND FLOOR PLAN - 1:100



FIRST FLOOR PLAN - 1:100

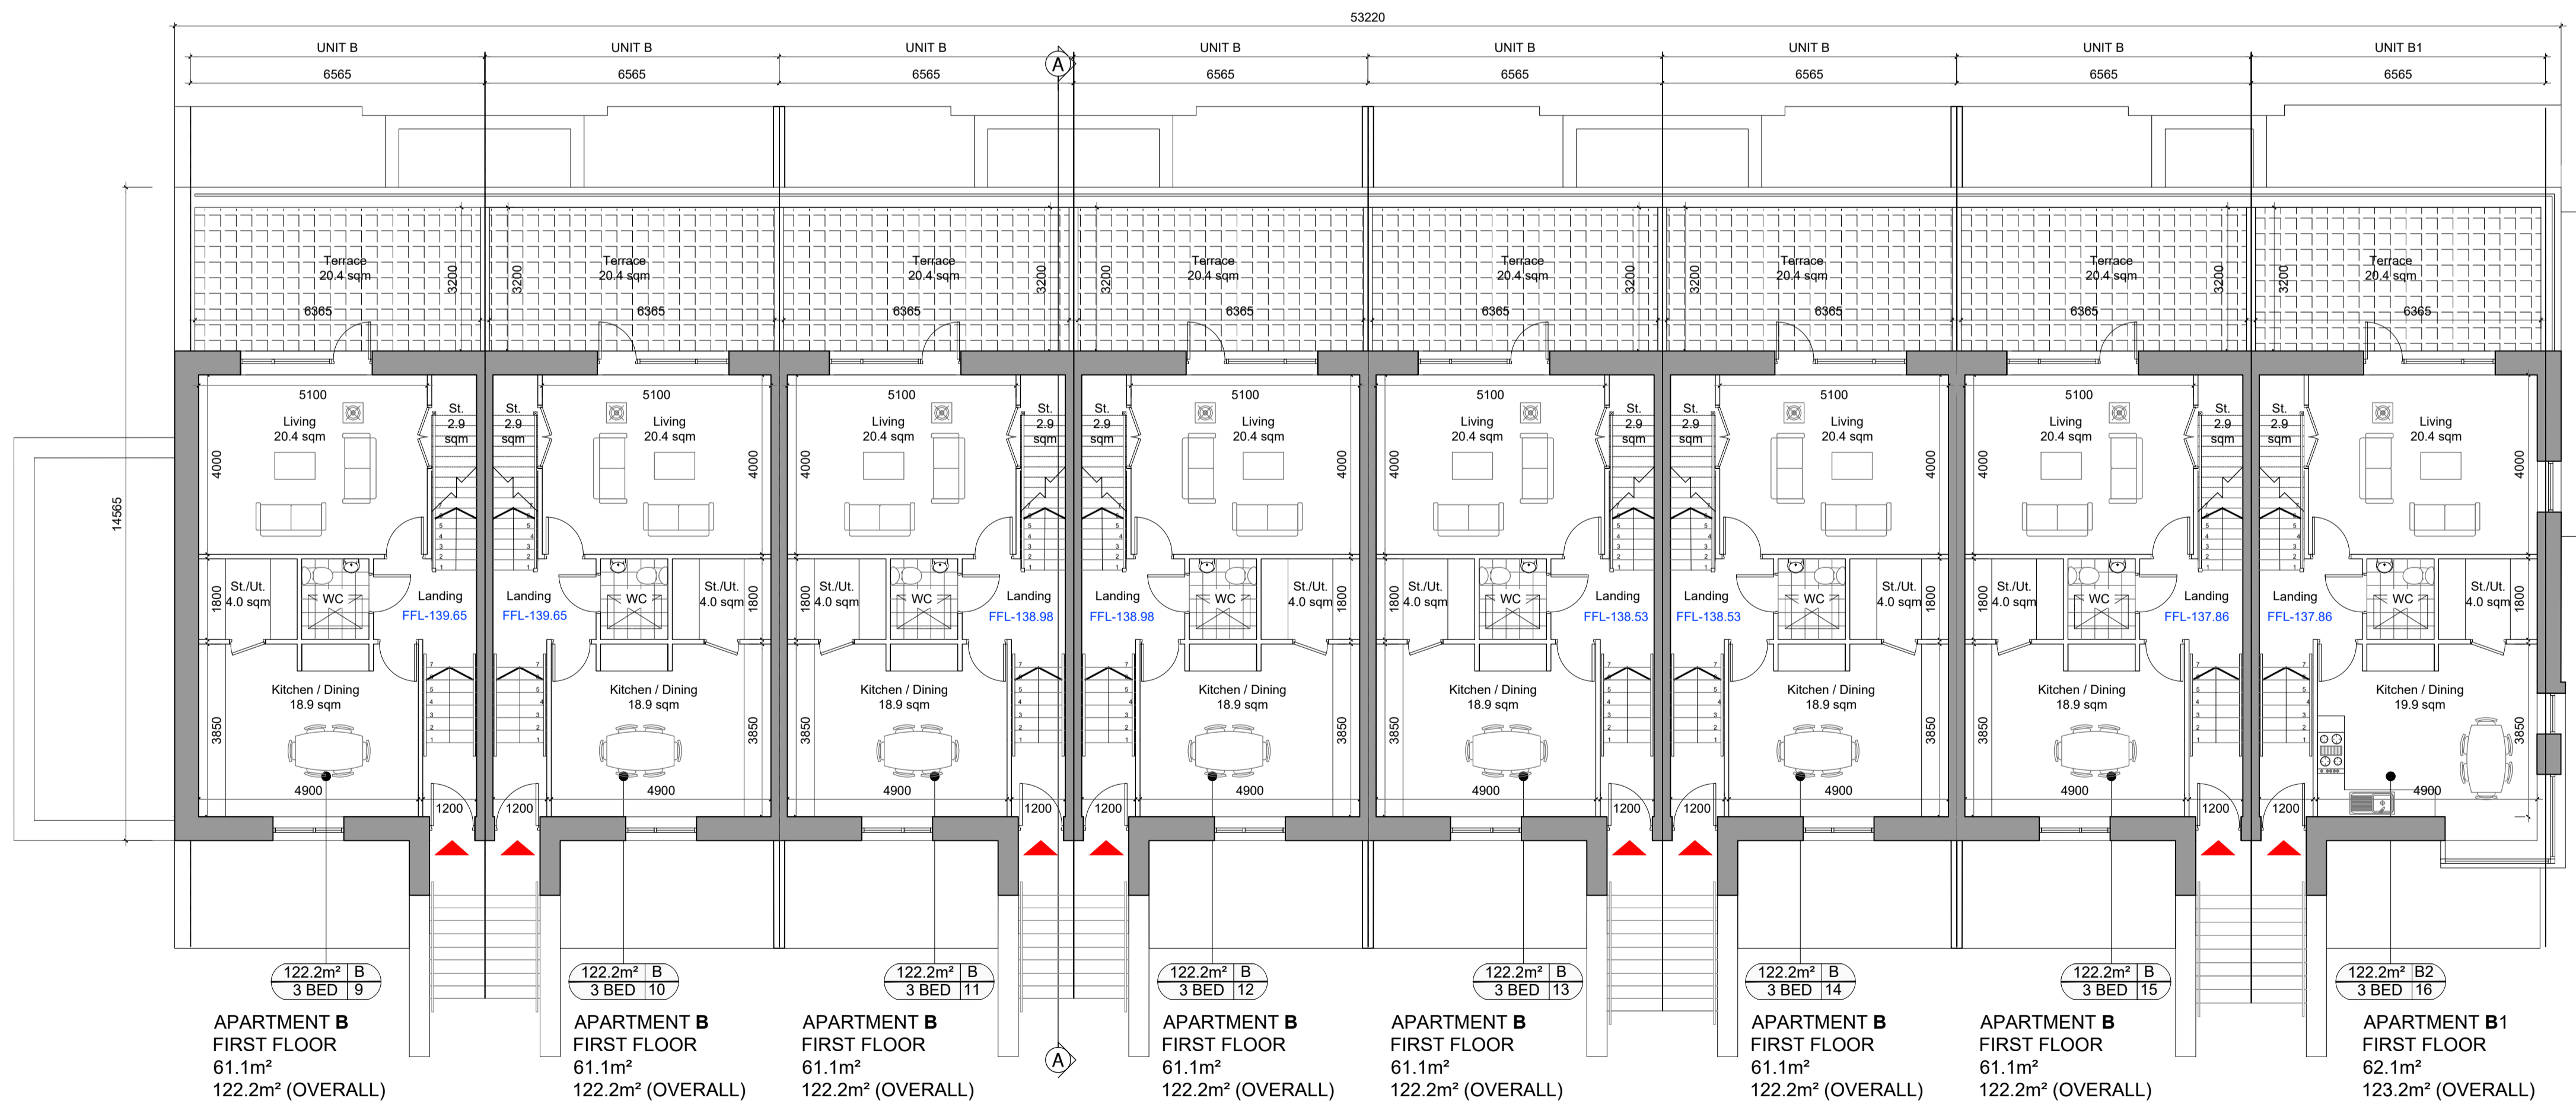

DUPLEX BLOCK C

LEGEND

- Access & Stair Core Entrance

SCHEDULE OF ACCOMMODATION

UNIT TYPE A	- 2 BED	- 7 No.	- (86.1 Sq.m)
UNIT TYPE A1	- 2 BED	- 1 No.	- (83.7 Sq.m)
UNIT TYPE B	- 3 BED	- 7 No.	- (122.2 Sq.m)
UNIT TYPE B1	- 3 BED	- 1 No.	- (123.2 Sq.m)

TOTAL - 16 No. Units

UNIT MIX QUANTITIES

2 Bed	8 Units
3 Bed	8 Units
<b>Total</b>	<b>16 Units</b>

NOTES:

DO NOT SCALE FROM DRAWINGS. WORK TO FIGURED DIMENSIONS ONLY. ARCHITECT TO BE NOTIFIED OF ALL DISCREPANCIES.

REVISIONS		
DATE	DESCRIPTION	No.

<p>M<sup>C</sup>CROSSAN O'ROURKE MANNING ARCHITECTS</p>	PROJECT TITLE:	Residential Development @ Boherboy Lands	DATE:	June '21	DRAWN BY:	SM	
	DRAWING TITLE:	Duplex Block C	SCALE:	1:100	REVISION:	*	
		First & Second Floor Plan					
		1 Grattan Street, Dublin 8, D08 A8P9, Ireland. Tel: 01-4789700 Fax: 01-4789711 E-Mail: smc@mcorm.com					
			DWG NO:	20002	DRAWING NO:	DUPC02	