


SECOND FLOOR PLAN - 1:100



FIRST FLOOR PLAN - 1:100

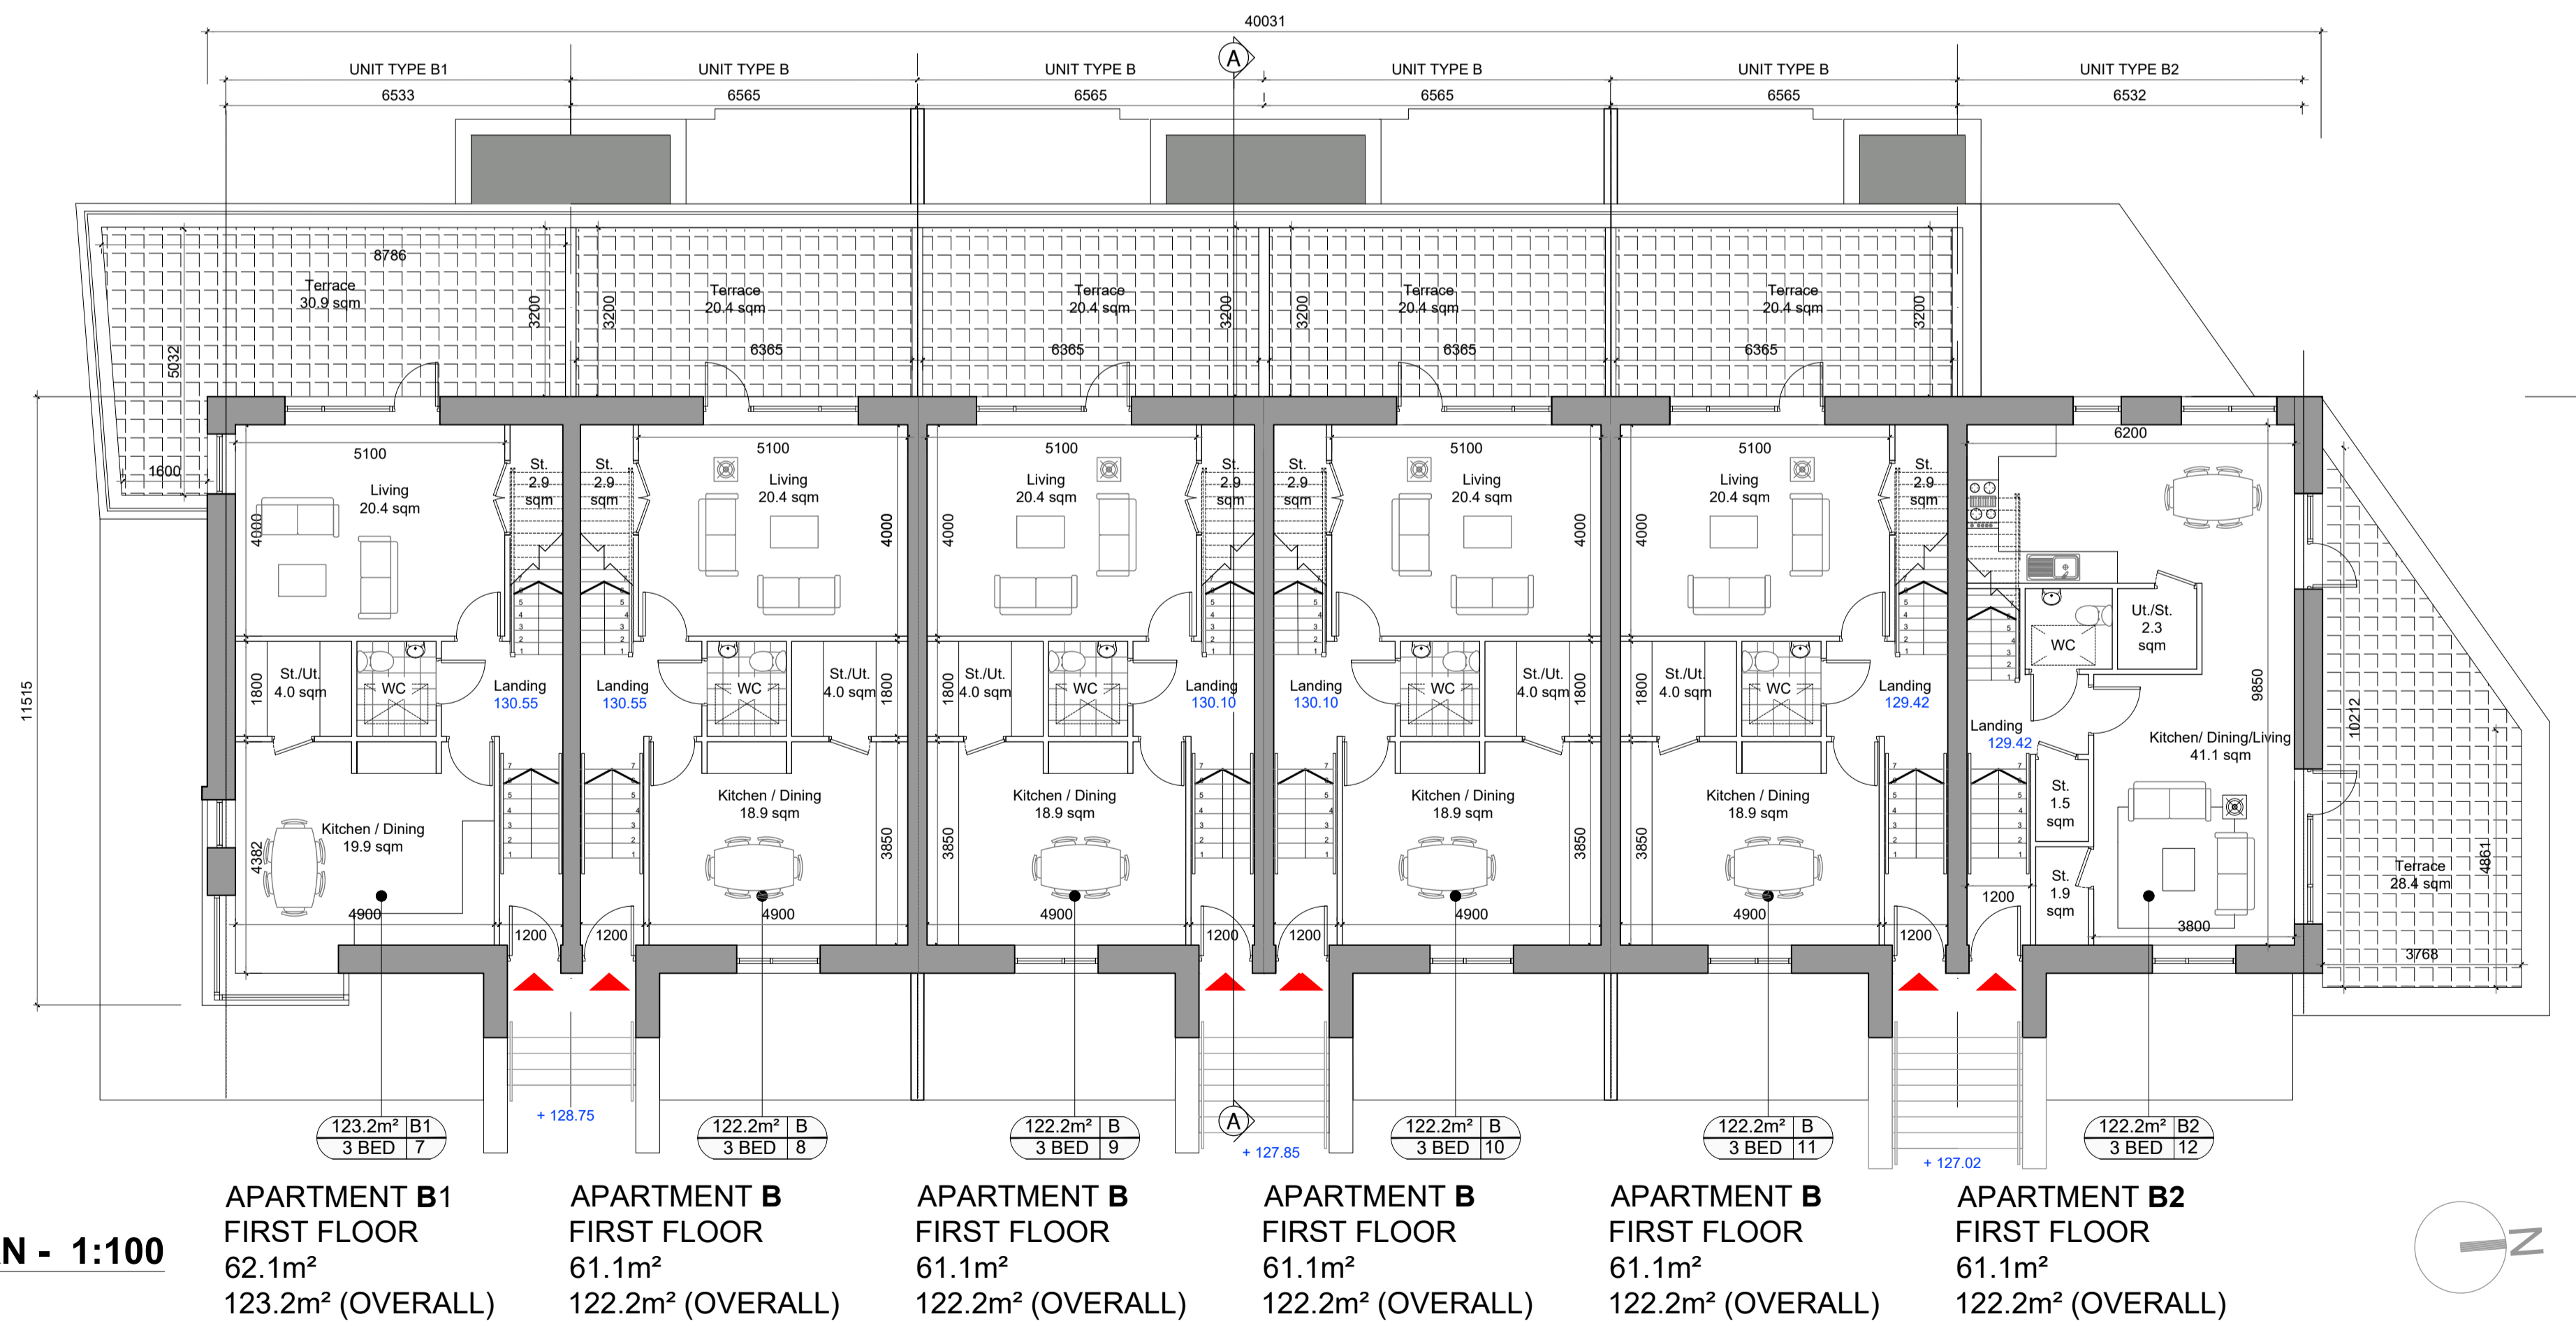

DUPLEX BLOCK E

LEGEND

▼ Access & Stair Core Entrance

SCHEDULE OF ACCOMMODATION

UNIT TYPE A	- 2 BED -	4 No. - (86.1 Sq.m)
UNIT TYPE A1	- 2 BED -	1 No. - (97.0 Sq.m)
UNIT TYPE A2	- 2 BED -	1 No. - (94.7 Sq.m)
UNIT TYPE B	- 3 BED -	4 No. - (122.2 Sq.m)
UNIT TYPE B1	- 3 BED -	1 No. - (123.2 Sq.m)
UNIT TYPE B2	- 3 BED -	1 No. - (122.2 Sq.m)

TOTAL - 12 No. Units

UNIT MIX QUANTITIES

2 Bed	6 Units
3 Bed	6 Units
Total	12 Units

NOTES:

DO NOT SCALE FROM DRAWINGS. WORK TO FIGURED DIMENSIONS ONLY. ARCHITECT TO BE NOTIFIED OF ALL DISCREPANCIES.

REVISIONS		
DATE	DESCRIPTION	No.

<p>M^CROSSAN O'ROURKE MANNING ARCHITECTS</p>	PROJECT TITLE:	Residential Development @ Boherboy Lands	DATE:	Feb '21	DRAWN BY:	SM
	DRAWING TITLE:	Duplex Block E	SCALE:	1:100@A1	REVISION:	*
		First & Second Floor Plan	JOB NO.:	20002	DRAWING NO.:	DUPE02
		1 Grantham Street, Dublin 8, D08 A8P9, Ireland. Tel: 01-4787870 Fax: 01-4788711 E-Mail: sm@mcorm.com				