


* INDICATES DUAL ASPECT APARTMENT

BLOCK 1
No's 1-46

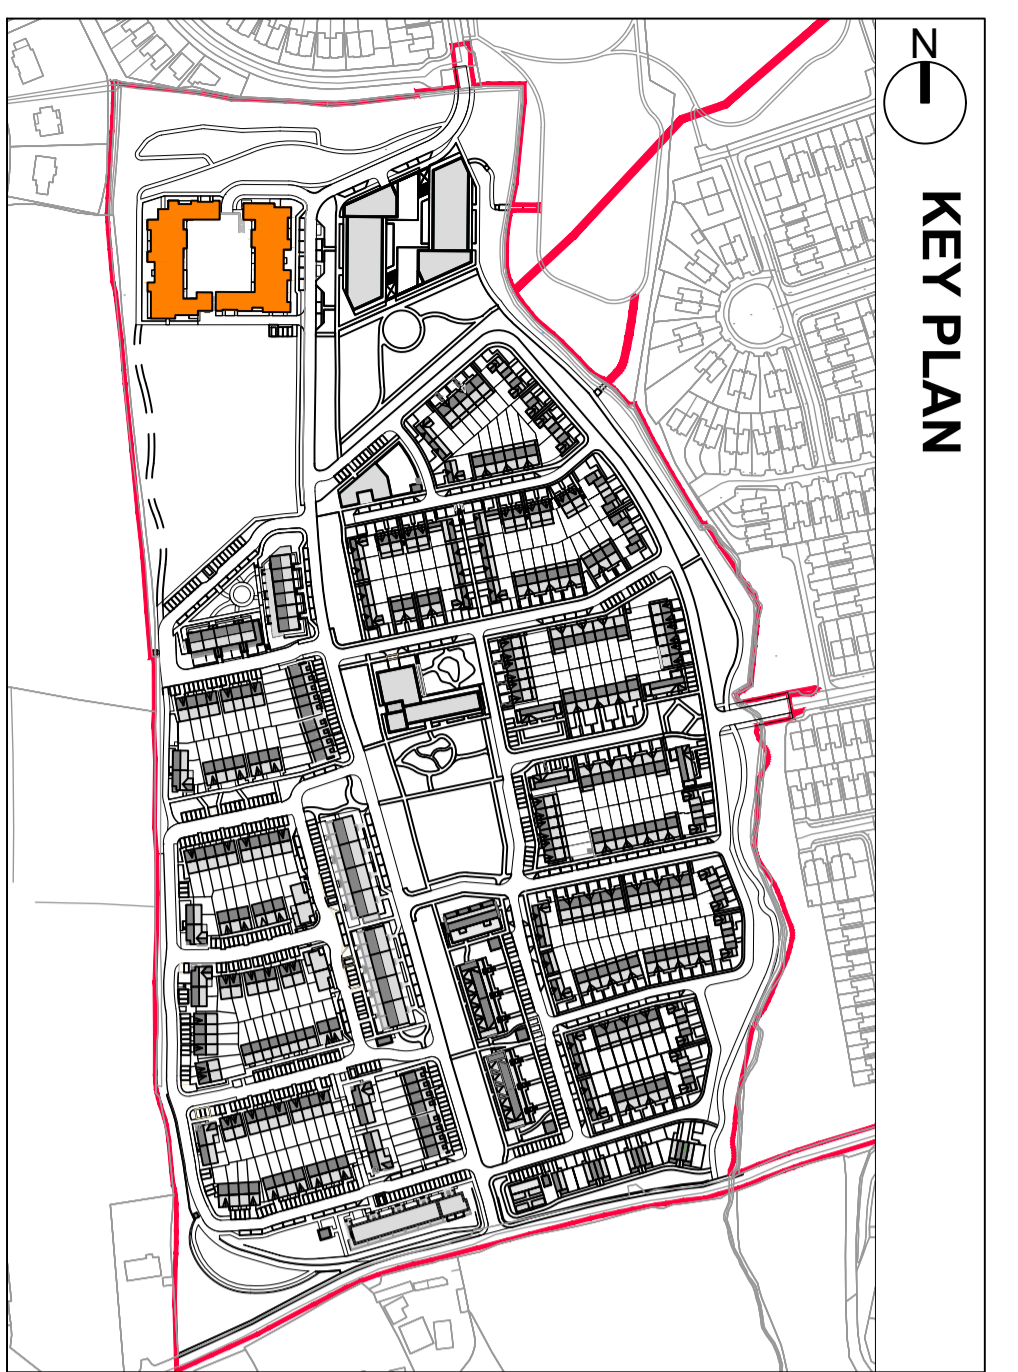

LEGEND

▼ Lift & Stair Core Entrance

SCHEDULE OF ACCOMMODATION

	BLOCK 1	BLOCK 2
SECOND FLOOR:		
1 Bed Units	2	2
2 Bed Units	9	9
TOTAL No.	11	11
THIRD FLOOR:		
1 Bed Units	2	2
2 Bed Units	9	9
TOTAL No.	11	11
TOTAL UNITS		
Grd FLOOR	9	8
1st FLOOR	11	11
2nd FLOOR	11	11
3rd FLOOR	11	11
4th FLOOR	4	4
TOTAL No.	46	45

UNIT MIX QUANTITIES (Block 1 & 2)

1 Bed	18 Units (20%)
2 Bed	67 Units (74%)
3 Bed	6 Units (6%)
Total	91 Units (100%)
DUAL ASPECT (59%): 54 of 91	

APARTMENT BLOCK C - SECOND & THIRD FLOOR PLAN
Scale 1:200

NOTES:

DO NOT SCALE FROM DRAWINGS. WORK TO FIGURED DIMENSIONS ONLY. ARCHITECT TO BE NOTIFIED OF ALL DISCREPANCIES.

REVISIONS		
DATE	DESCRIPTION	No.

	PROJECT TITLE: Proposed Development @ Boherboy	DATE: Apr '21	DRAWN BY: SM
	DRAWING TITLE: Apartment Block C Second & Third Floor Plans	SCALE: 1:200 @ A1	REVISION:
1 Grantham Street, Dublin 8, D08 A8P9, Ireland. Tel: 01-4788700 Fax: 01-4788711 E-Mail: mcm@mcorm.com		JOB NO: 20002	DRAWING NO: AC03