




* INDICATES DUAL ASPECT APARTMENT

BLOCK 1
No's 1-46

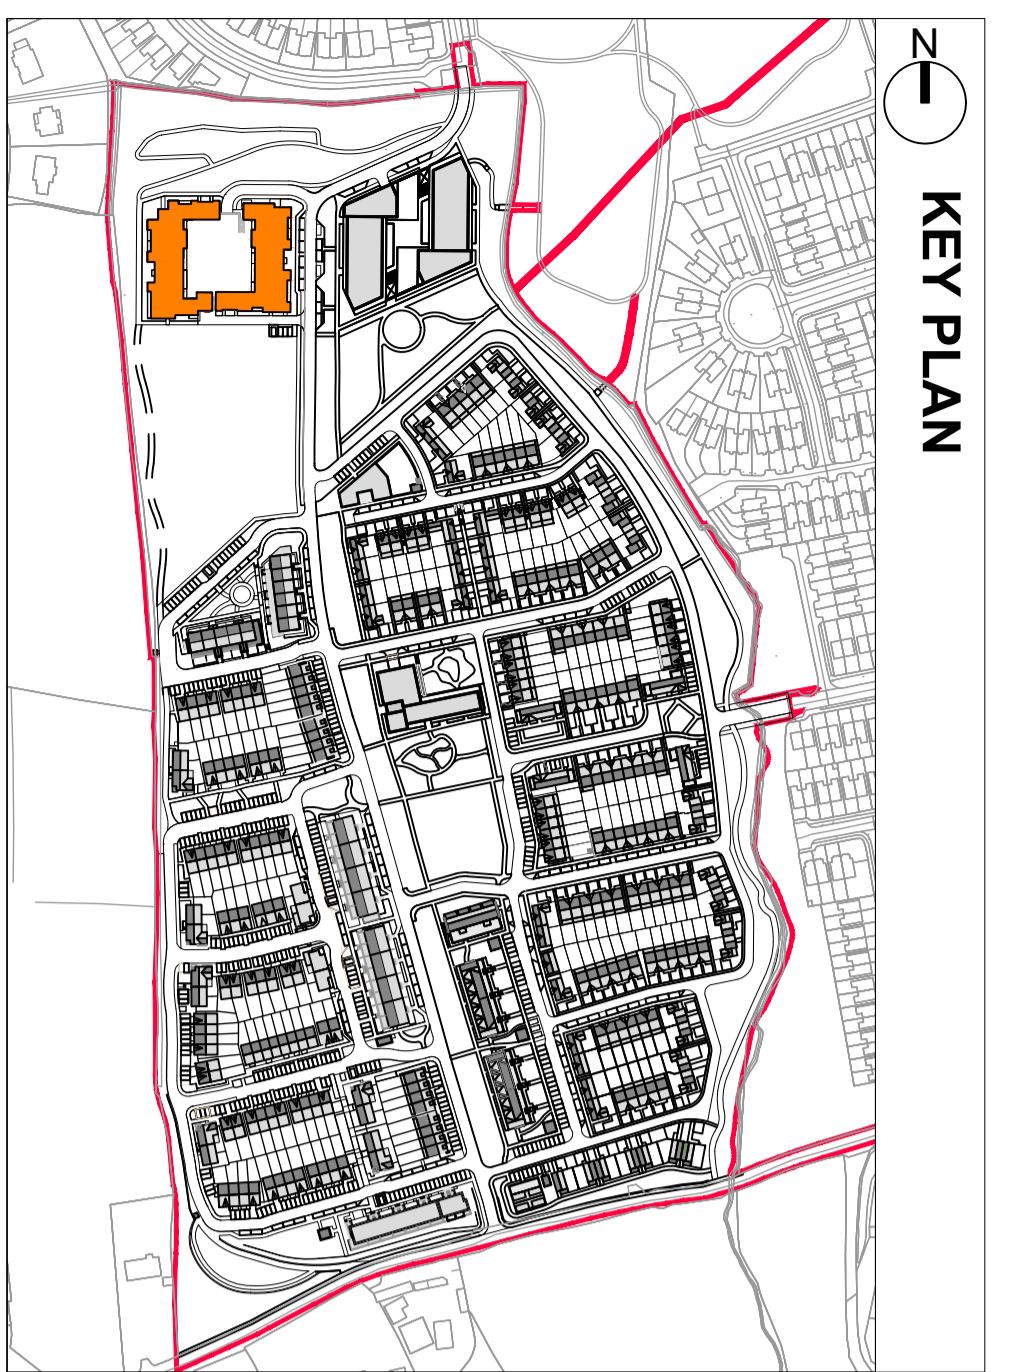

LEGEND

▼ Lift & Stair Core Entrance

SCHEDULE OF ACCOMMODATION

	BLOCK 1	BLOCK 2
FOURTH FLOOR:		
1 Bed Units	1	0
2 Bed Units	0	1
3 Bed Units	3	3
TOTAL No.	4	4
TOTAL UNITS		
Grd FLOOR	9	8
1st FLOOR	11	11
2nd FLOOR	11	11
3rd FLOOR	11	11
4th FLOOR	4	4
TOTAL No.	46	45
UNIT MIX QUANTITIES (Block 1 & 2)		
1 Bed	18 Units (20%)	
2 Bed	67 Units (74%)	
3 Bed	6 Units (6%)	
Total	91 Units (100%)	
DUAL ASPECT (59%): 54 of 91		

APARTMENT BLOCK C - FOURTH FLOOR PLAN
Scale 1:200

NOTES:

DO NOT SCALE FROM DRAWINGS. WORK TO FIGURED DIMENSIONS ONLY. ARCHITECT TO BE NOTIFIED OF ALL DISCREPANCIES.

REVISIONS		
DATE	DESCRIPTION	No.

	PROJECT TITLE:	Proposed Development @ Boherboy	DATE:	Apr '21	DRAWN BY:	SM
	DRAWING TITLE:	Apartment Block C Fourth Floor Plan	SCALE:	1:200 @ A1	REVISION:	
			JOB NO.:	20002	DRAWING NO.:	AC04
			<small>1 Grantham Street, Dublin 8, D08 A8P9, Ireland. Tel: 01-4788700 Fax: 01-4788711 E-Mail: smc@mcorm.com</small>			