









© This Drawing Is Copyright.
Do not scale - Use figured dimensions only.
Any discrepancies should be immediately brought to the attention of the design consultants.

NORTH

WORK SCHEDULE


-  Neighbouring Buildings
-  Works To Be Demolished
-  Existing Building
-  Proposed Works
-  Internal Alterations

Suds Design Elements

-  Proposed Rainwater Butts.
Proposed 210 Liter Rain Water Butt Mounted On Plastic Upstand Only over flow into drainage network
-  Permeable Gravel On Street
-  Grass



Cross section B - B

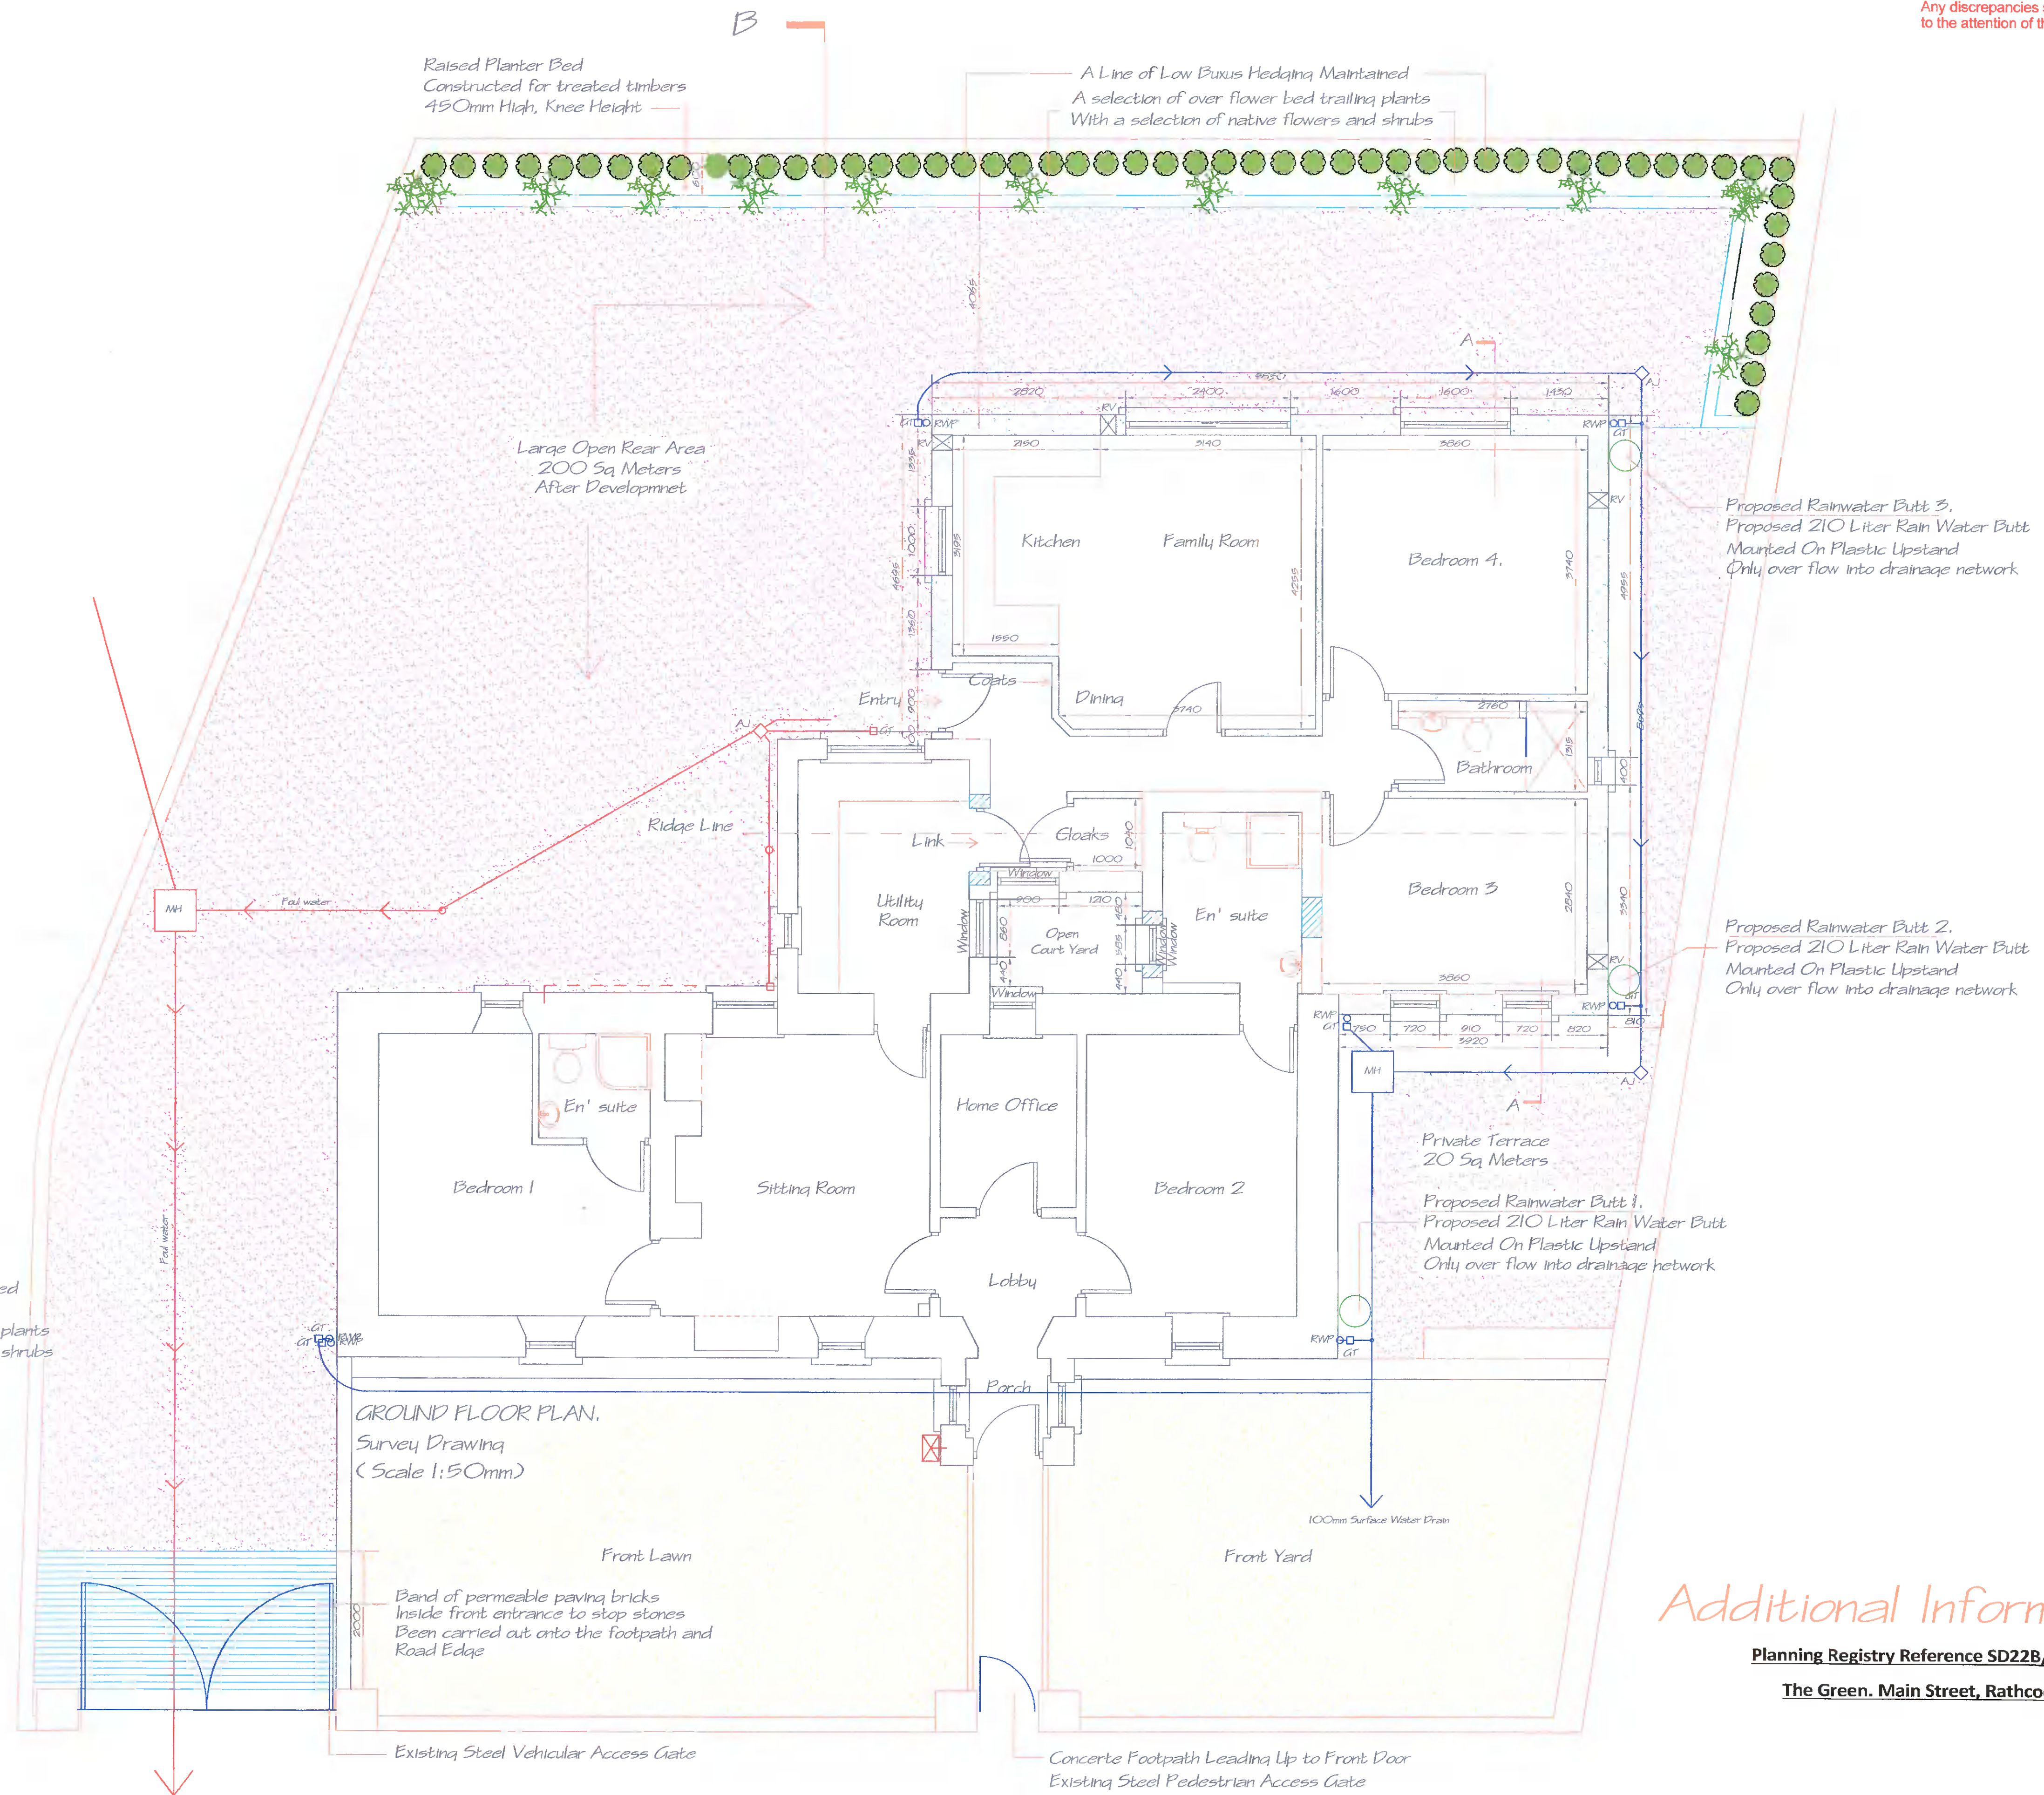

GROUND FLOOR PLAN, Survey Drawing (Scale 1:50mm)

Additional Information.

Planning Registry Reference SD22B/0031.
The Green, Main Street, Rathcool.

Office Opening Hours: Monday-Friday 8.30am to 5.30pm

MARK	REVISION	DATE	MARK	REVISION	DATE	MARK	REVISION	DATE

eco design & management
Unit 18, The Walk, Louisa Valley, Leixlip, Co Kildare
Tel: 086-6042430. Email: ecosurveyor@icloud.com
Web: ecodesignandmanagement.com

PROJECT Single Storey Rear Extension With Some Internal Changes
AT The Green, Main Street Rathcool, Co Dublin

TITLE		Proposed Drawings	
DRAWING No.	Melady-007	SCALE DATE NAME	1:50mm 11-04-2022 Plans
REV			