


COPYRIGHT:
The design and details shown on this drawing are applicable to their project only and may not be reproduced in whole or in part or be used for any other project or purpose without the written permission of TOT Architects with whom copyright resides.

DO NOT SCALE from this drawing. Use figured dimensions.
Contractor to check all dimensions on site prior to commencement of works. Any discrepancies are to be referred to the ARCHITECT.

KEY PLAN:

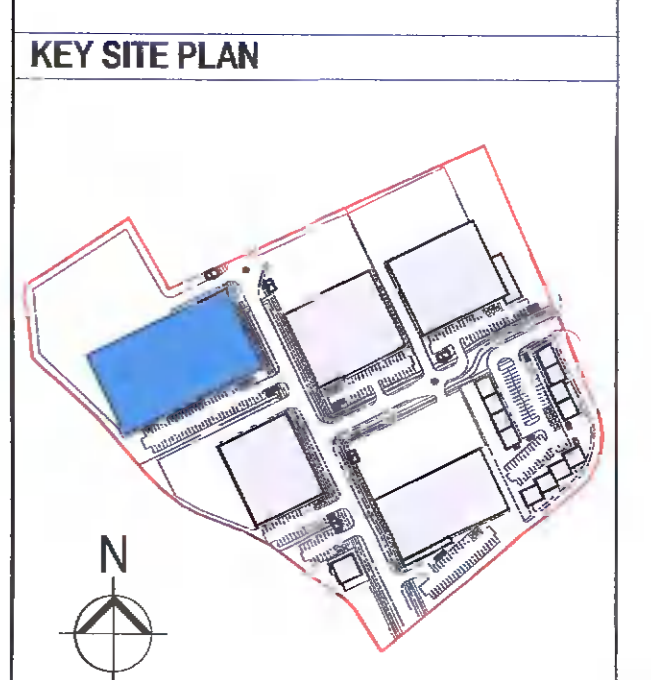

REVISIONS

NO.	DATE	REV. BY.	CHECKED	DESCRIPTION

30.03.2022 PT ND ISSUED FOR PLANNING
DATE REV. BY. CHECKED DESCRIPTION

TOT ARCHITECTS


REGISTERED OFFICE: T +353 1 703 7600
49 Upper Mount Street W www.totarchitects.ie
Dublin 2, D02 F8B5, Ireland E info@totarchitects.ie

PROJECT:
WAREHOUSING/LOGISTICS, OFFICE & CAFÉ/RESTAURANT DEVELOPMENT AT CALMOUNT ROAD, BALLYMOUNT, DUBLIN 12


STAGE: **PLANNING**

DRAWING TITLE: **UNIT 02 GROUND & FIRST FLOOR PLAN**

DATE: FEB 2022	DRAWING NO.:
SCALE: 1:200 @ A1	PA-202
DRAWN: PT	SHEET SIZE:
CHECKED: ND	REVISION:
JOB NO. 18.42	A1
FILE NAME:	*

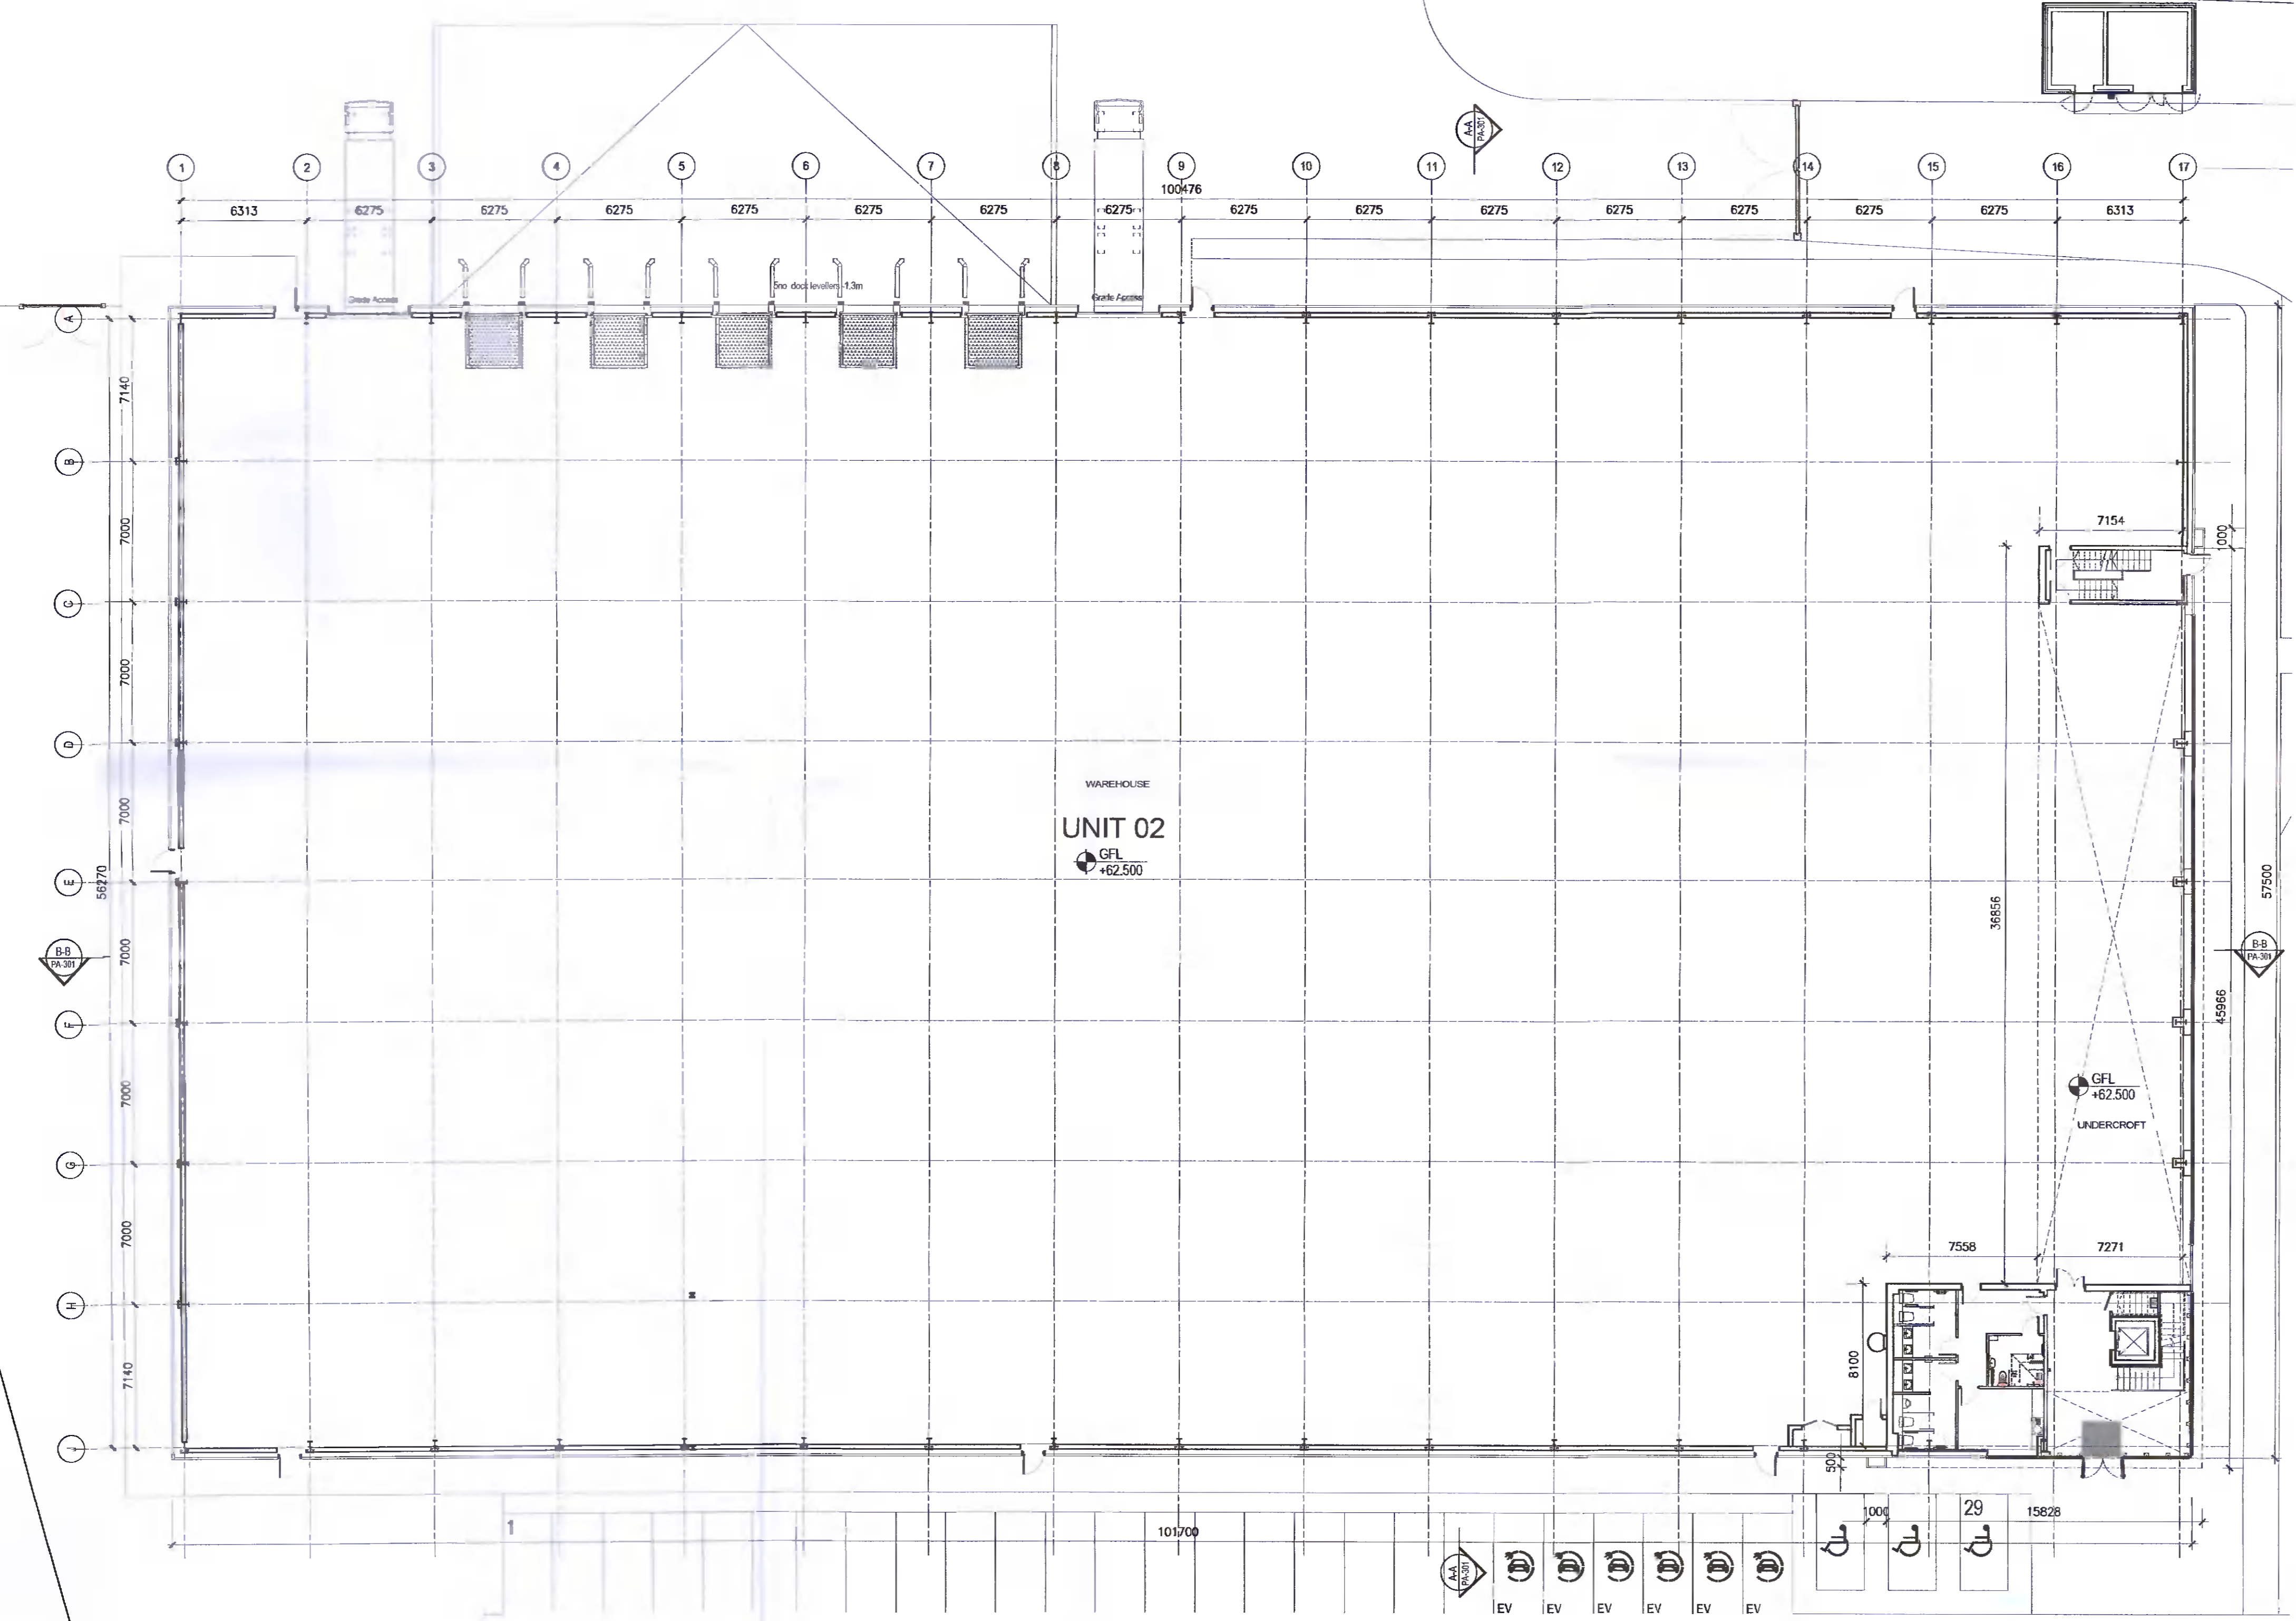

1 GROUND FLOOR PLAN
PA-202 UNIT 02 Scale: 1 : 200

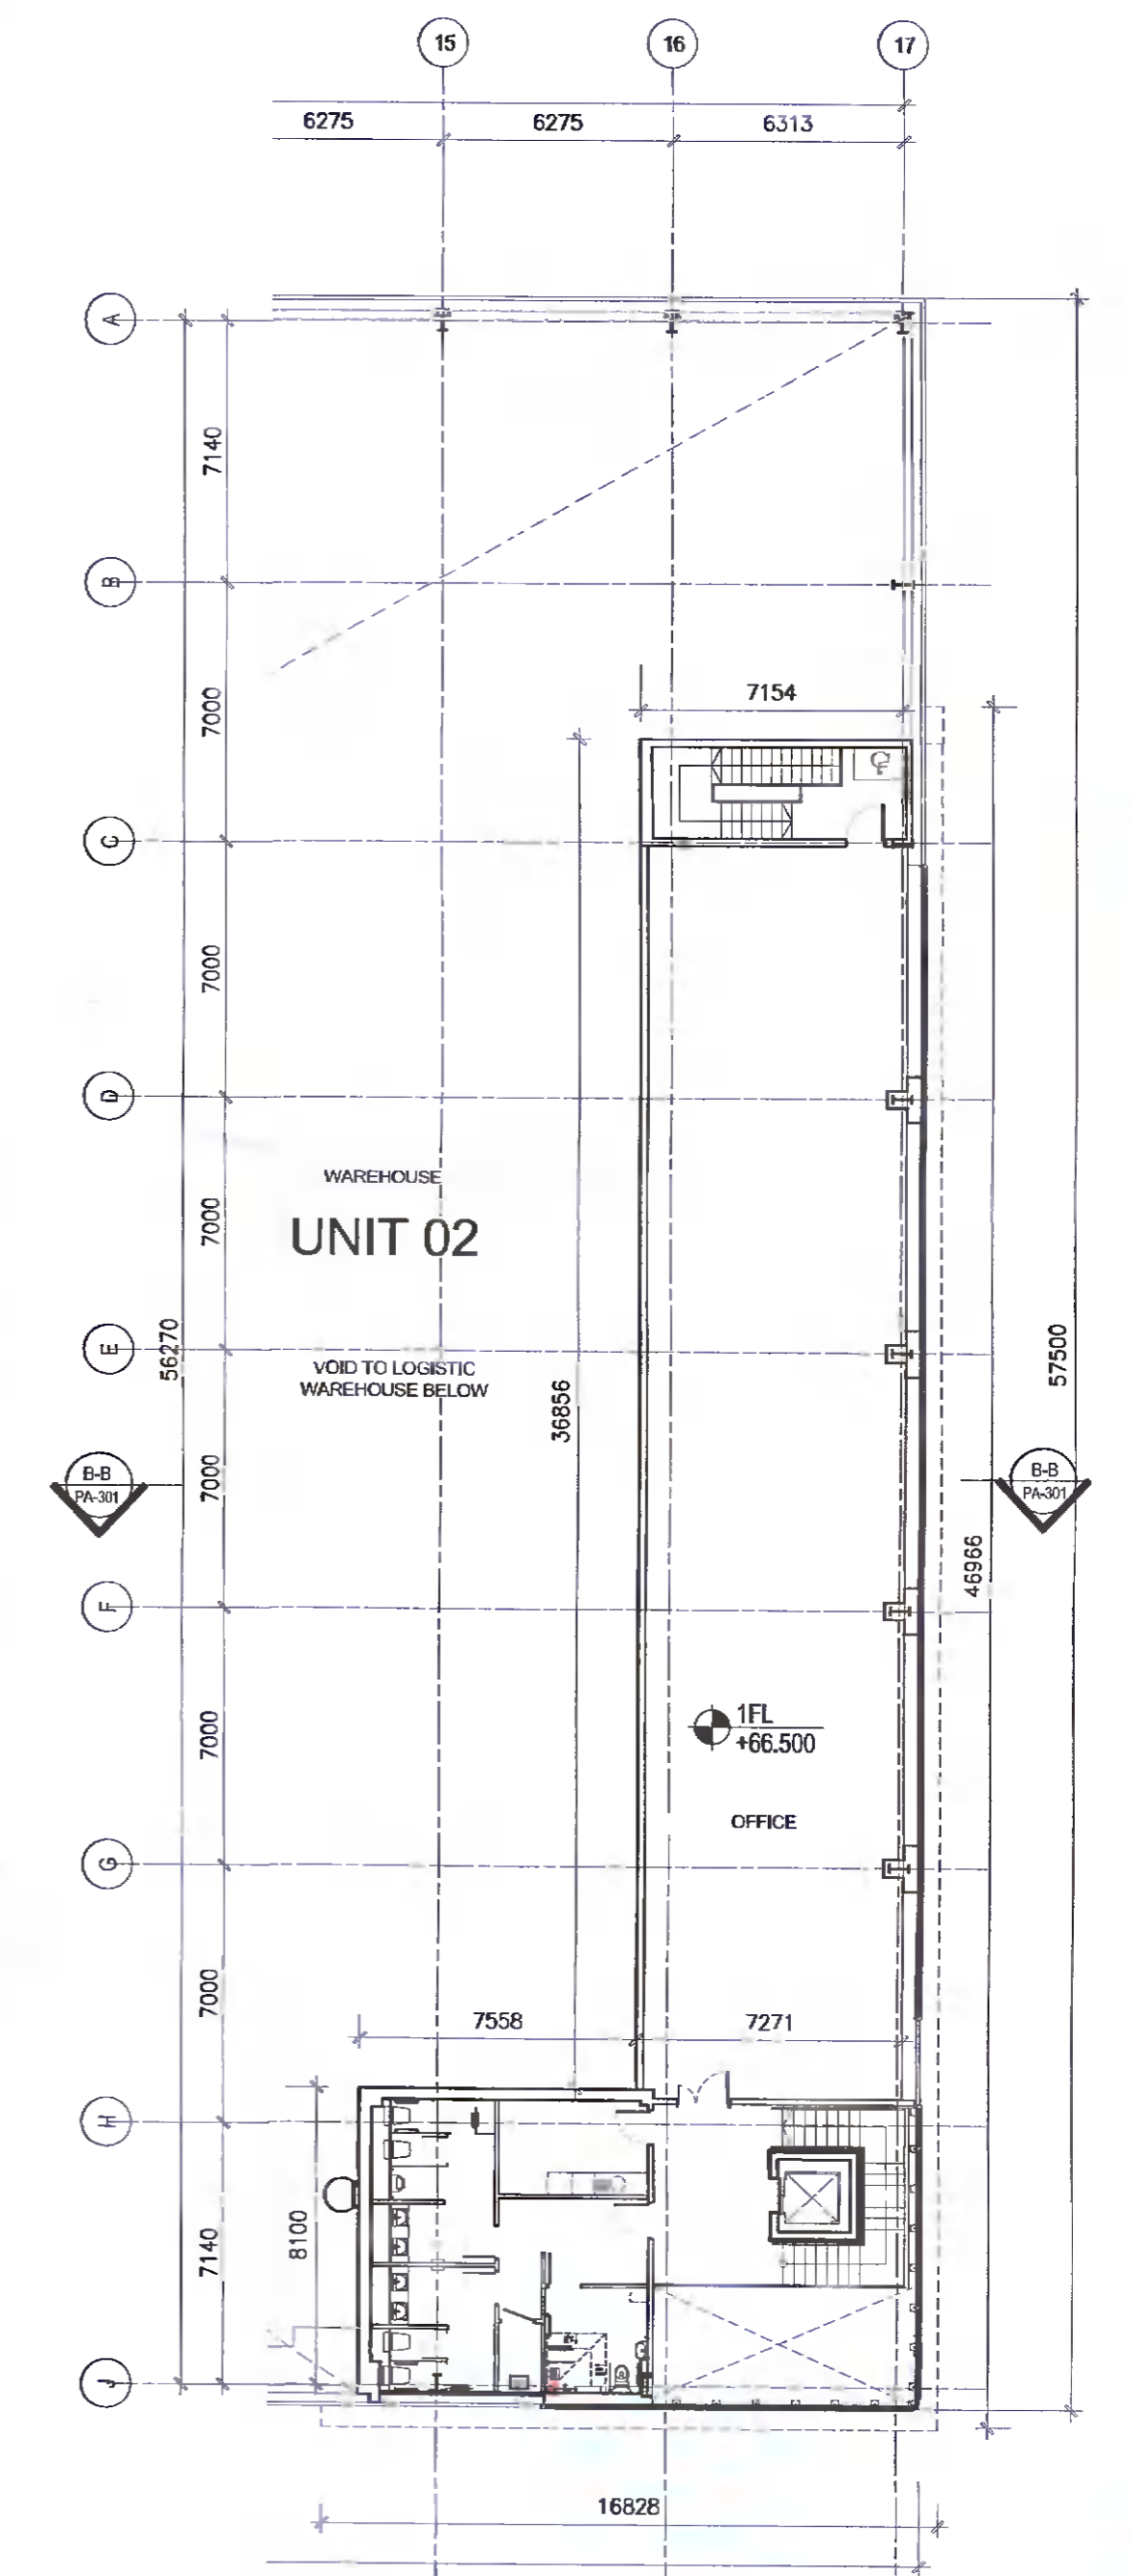

2 FIRST FLOOR PLAN
PA-202 UNIT 02 Scale: 1 : 200