


COPYRIGHT:
 The design and details shown on this drawing are applicable to their project only and may not be reproduced in whole or in part or be used for any other project or purpose without the written permission of TOT Architects with whom copyright resides.
DO NOT SCALE from this drawing. Use figured dimensions.
 Contractor to check all dimensions on site prior to commencement of works. Any discrepancies are to be referred to the ARCHITECT.

KEY PLAN:

LEGEND

- AOV AUTOMATED OPENABLE VENT
- AH ACCESS HATCH
- PV PHOTOVOLTAIC PANELS
- INTEGRATED OPAQUE LIGHT PANEL IN ROOFING PANELS
- GREEN ROOF

KEY SITE PLAN

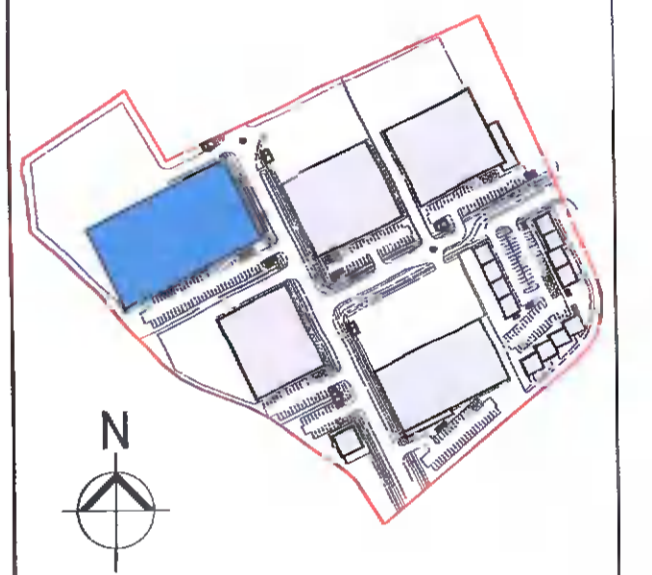

REVISIONS

NO.	DESCRIPTION	DATE	BY	CHKD	DESCR


30.03.2022 PT ND ISSUED FOR PLANNING
 DATE REV. BY CHECKED DESCRIPTION

TOT ARCHITECTS
 REGISTERED OFFICE T +353 1 705 7800
 49 Upper Mount Street W www.totarch.ie
 Dublin 2, D02 F865, Ireland E info@totarch.ie

PROJECT:
 WAREHOUSING/LOGISTICS, OFFICE &
 CAFÉ/RESTAURANT DEVELOPMENT
 AT CALMOUNT ROAD, BALLYMOUNT, DUBLIN 12
 STAGE:
PLANNING

DRAWING TITLE:
 UNIT 2
 GA ROOF PLANS

DATE: MAR 2022 DRAWING NO:
 SCALE: 1:200 @ A1 PA-203
 DRAWN: IM
 CHECKED: ND SHEET SIZE: REVISION:
 JOB NO: 18-42 A1 *
 FILE NAME:

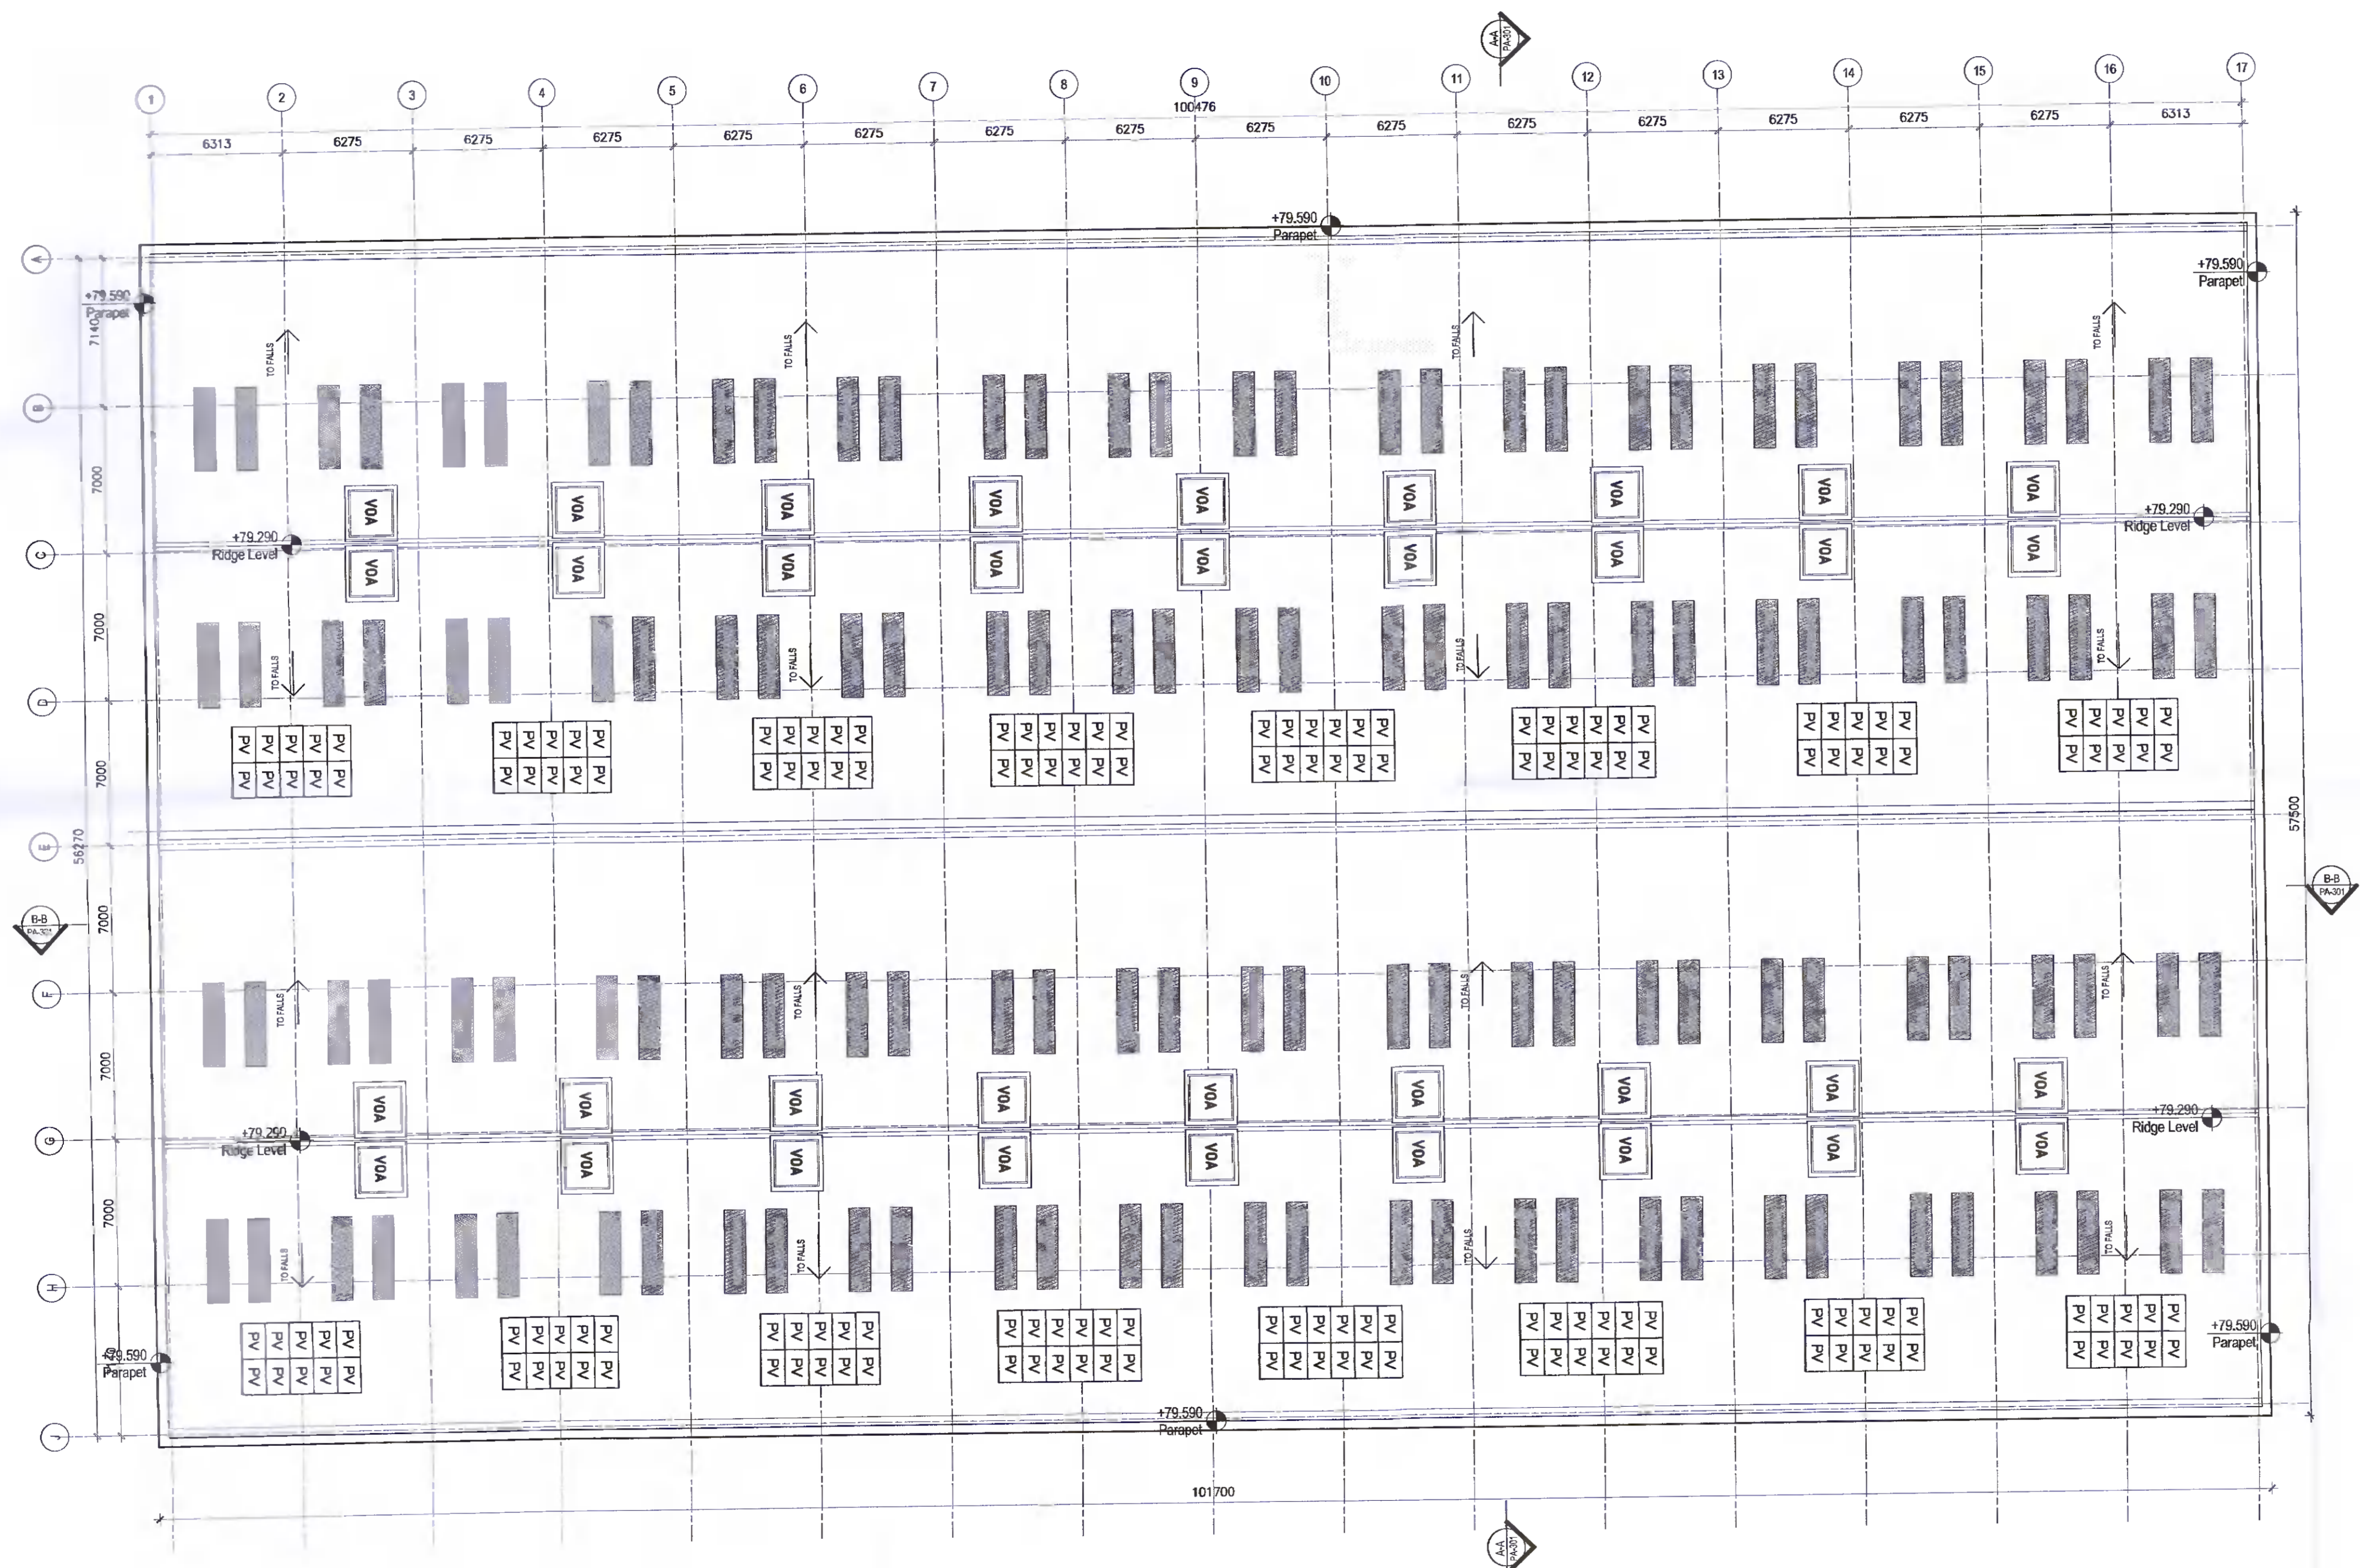

1 GA ROOF PLAN
 PA-203 UNIT 02 Scale: 1:200