
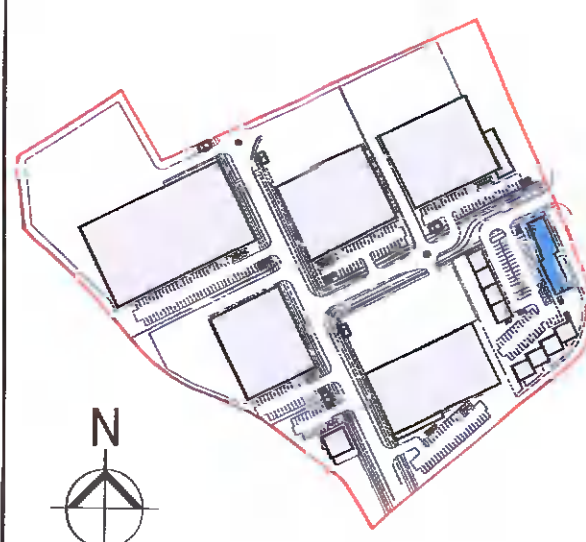


**COPYRIGHT:**  
 The design and details shown on this drawing are applicable to their project only and may not be reproduced in whole or in part or be used for any other project or purpose without the written permission of TOT Architects with whom copyright resides.  
**DO NOT SCALE** from this drawing. Use figured dimensions.  
 Contractor to check all dimensions on site prior to commencement of works. Any discrepancies are to be referred to the ARCHITECT.

- KEY PLAN**
- 
- LEGEND**
- AOV AUTOMATED OPENABLE VENT
  - AH ACCESS HATCH
  - PV PHOTOVOLTAIC PANELS
  - INTEGRATED OPAQUE LIGHT PANEL IN ROOFING PANELS
  - GREEN ROOF

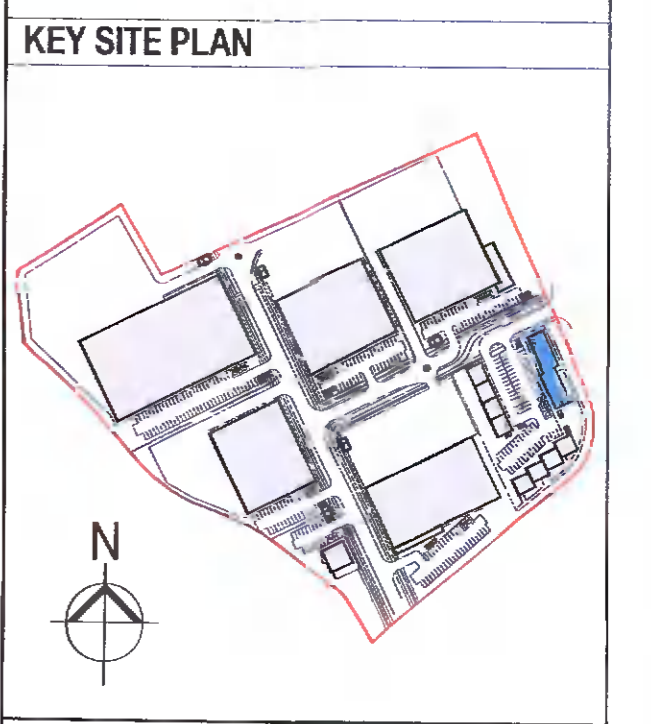

**REVISIONS**

NO.	DATE	REV.	BY	CHECKED	DESCRIPTION

30.03.2022 PT ND ISSUED FOR PLANNING

**TOT ARCHITECTS**

REGISTERED OFFICE  
 49 Upper Mount Street  
 Dublin 2, D02 F883, Ireland

T +353 1 705 7600  
 W www.totarch.ie  
 E info@totarch.ie

PROJECT  
**WAREHOUSING/LOGISTICS, OFFICE & CAFÉ/RESTAURANT DEVELOPMENT AT CALMOUNT ROAD, BALLYMOUNT, DUBLIN 12 STAGE: PLANNING**

DRAWING TITLE:  
**UNIT 5A GROUND, FIRST, SECOND FLOOR PLAN & ROOF PLAN**

DATE: JAN 2022 DRAWING NO:  
 SCALE: 1:100 @ A1 **PA-208**

DRAWN: PT  
 CHECKED: ND SHEET SIZE: REVISION:  
 JOB NO: 18.42  
 FILE NAME: **A1**

