


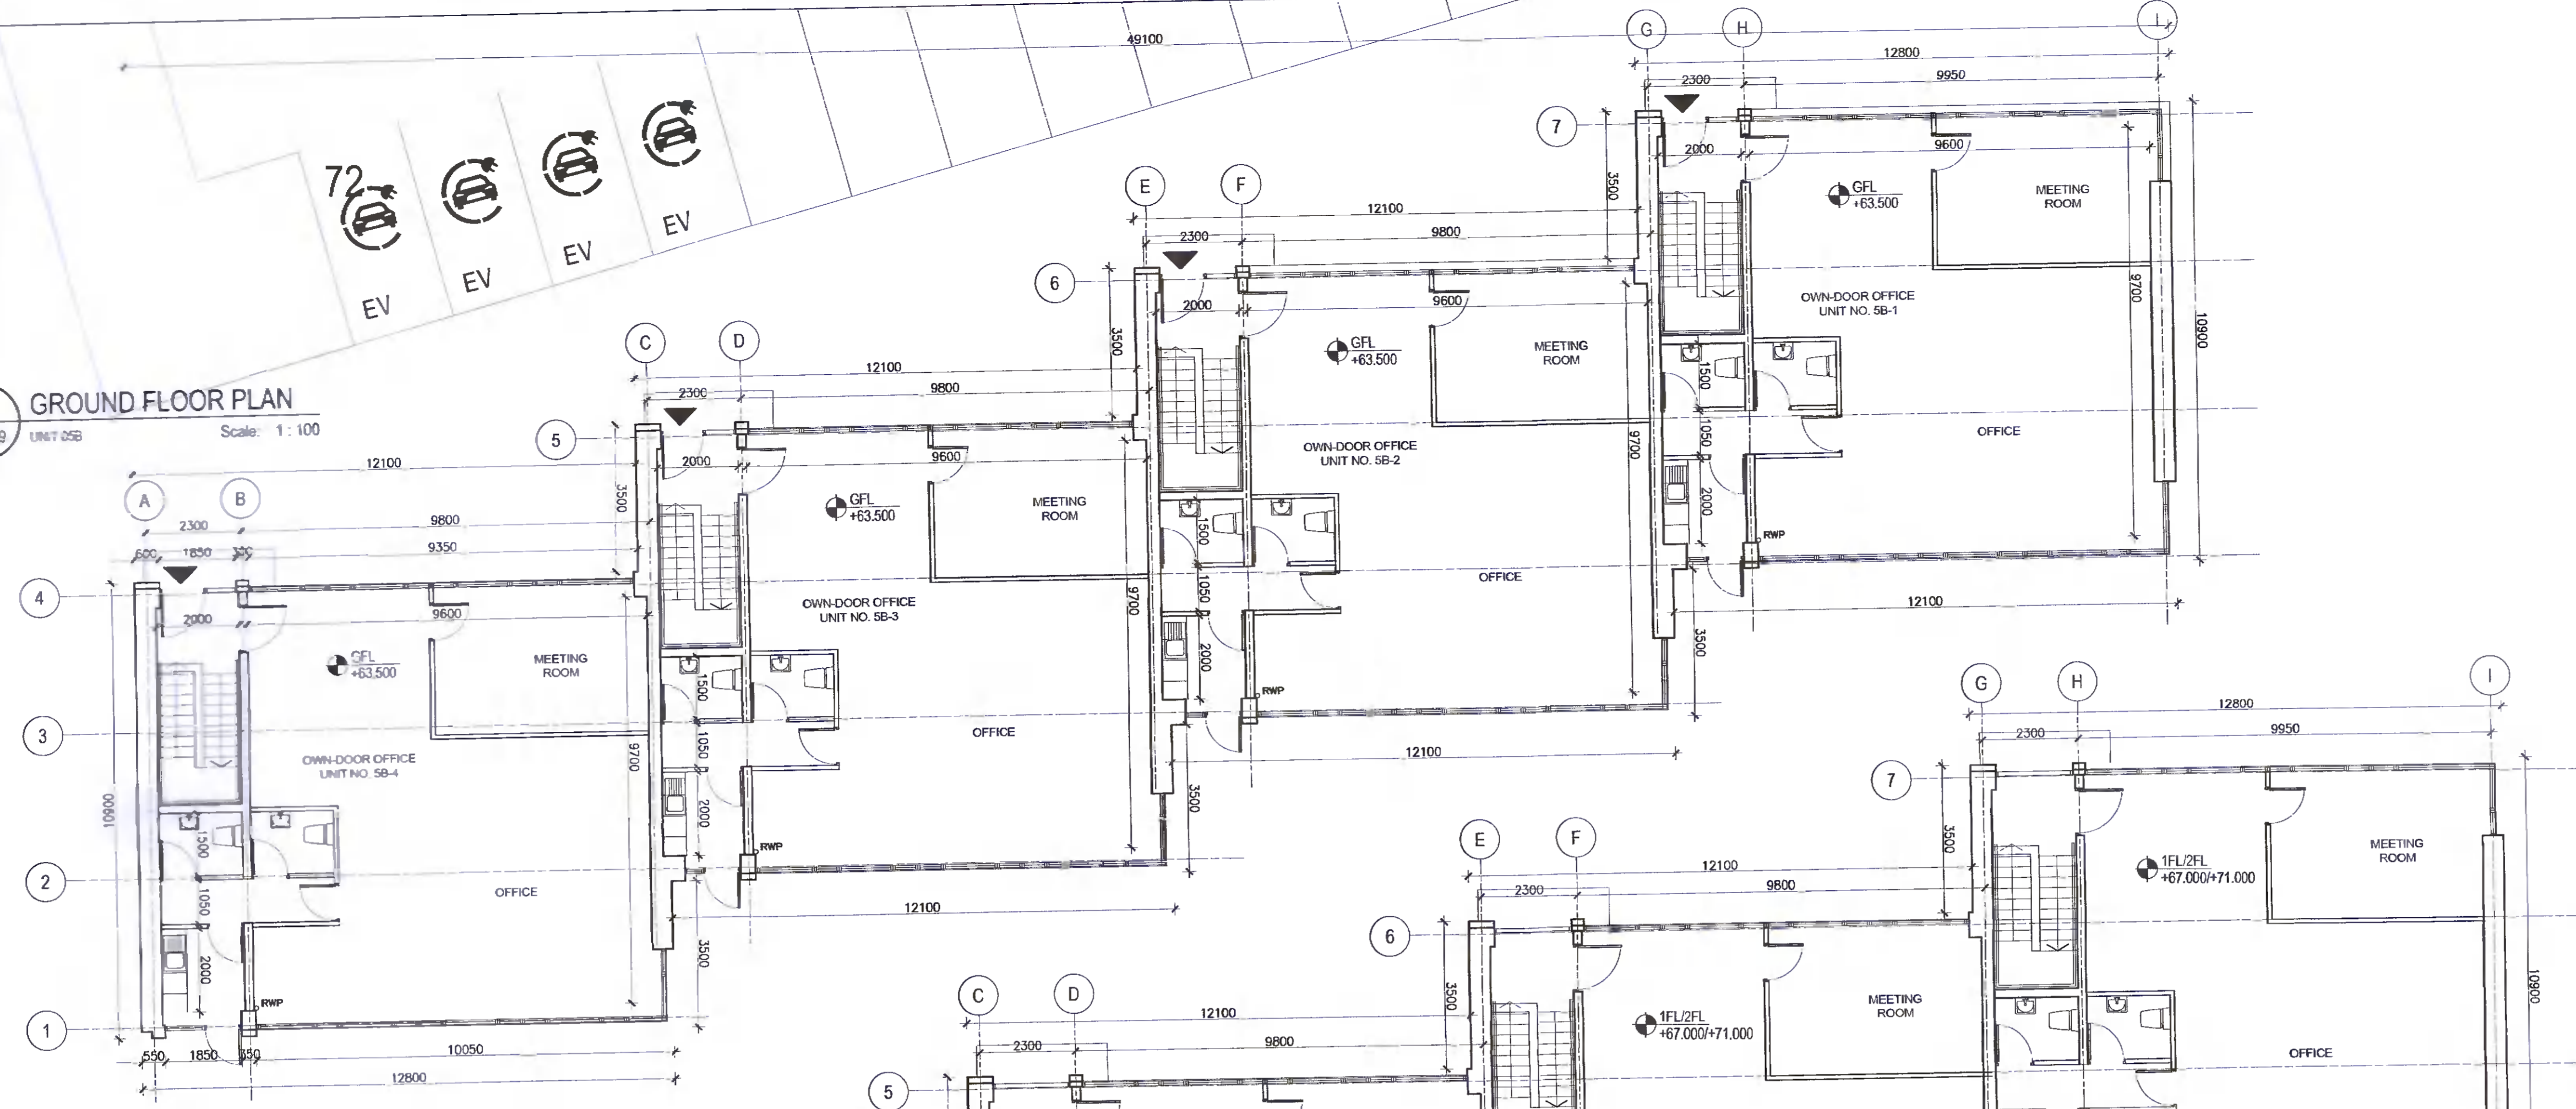


1 GROUND FLOOR PLAN

PA-209 UNIT 05B Scale: 1:100




2 FIRST & SECOND FLOOR PLAN

PA-209 UNIT 05B Scale: 1:100

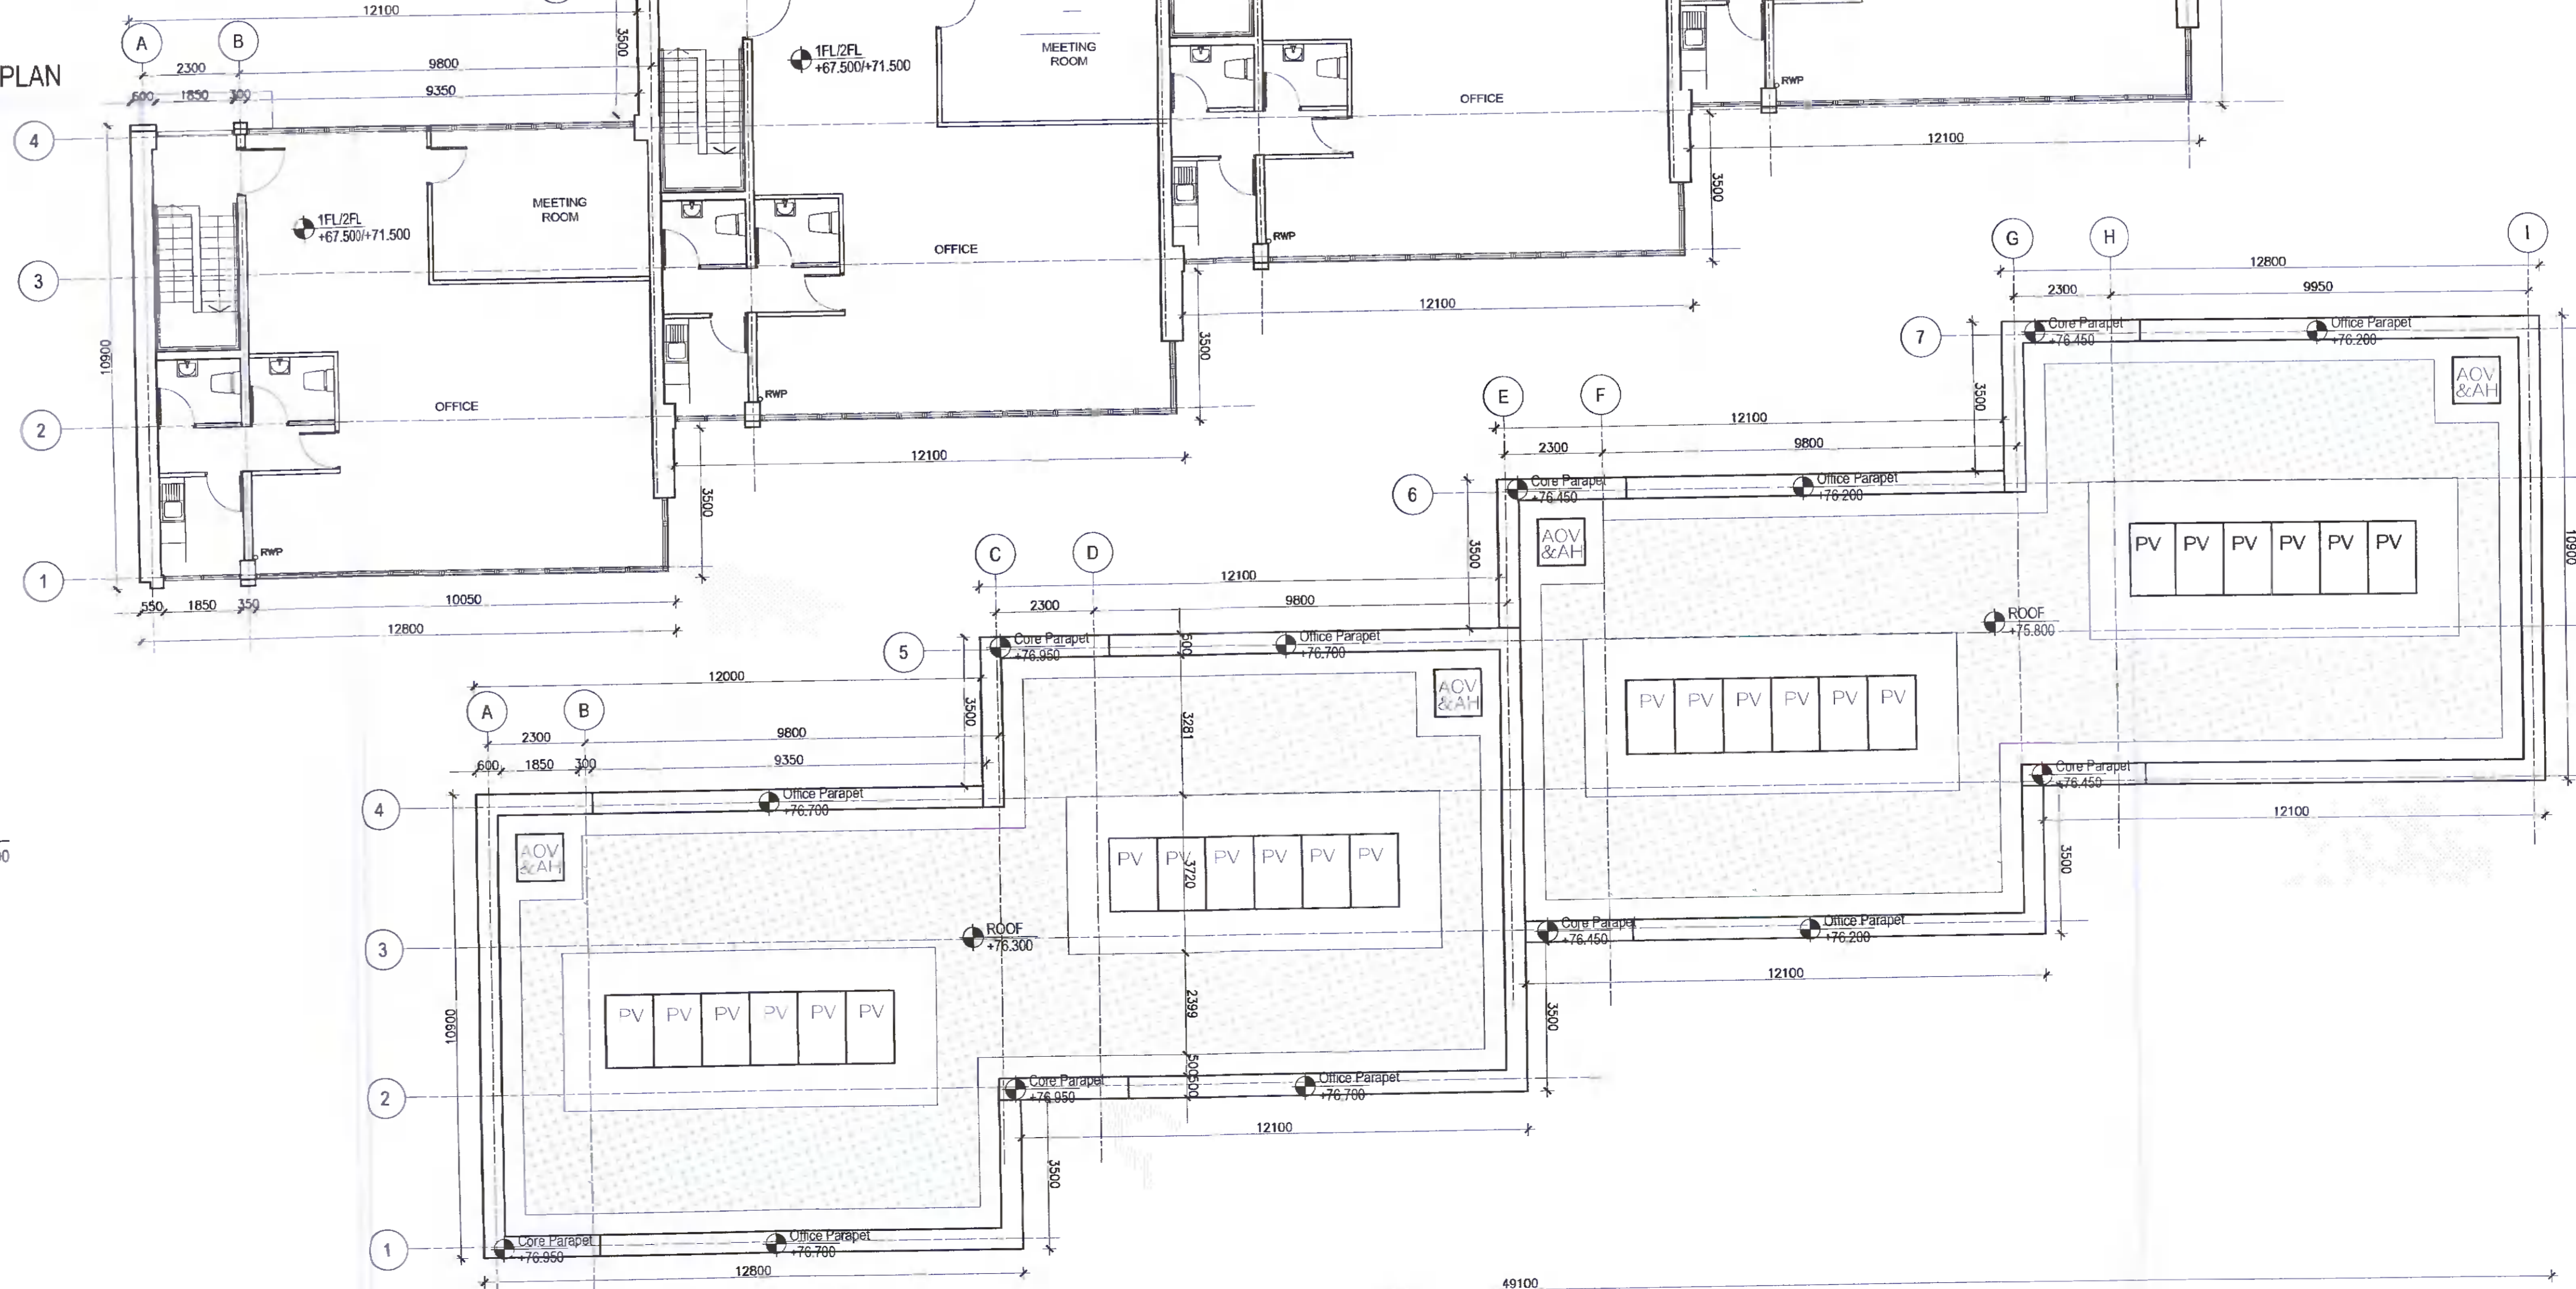

3 ROOF PLAN

PA-209 UNIT 05B Scale: 1:100

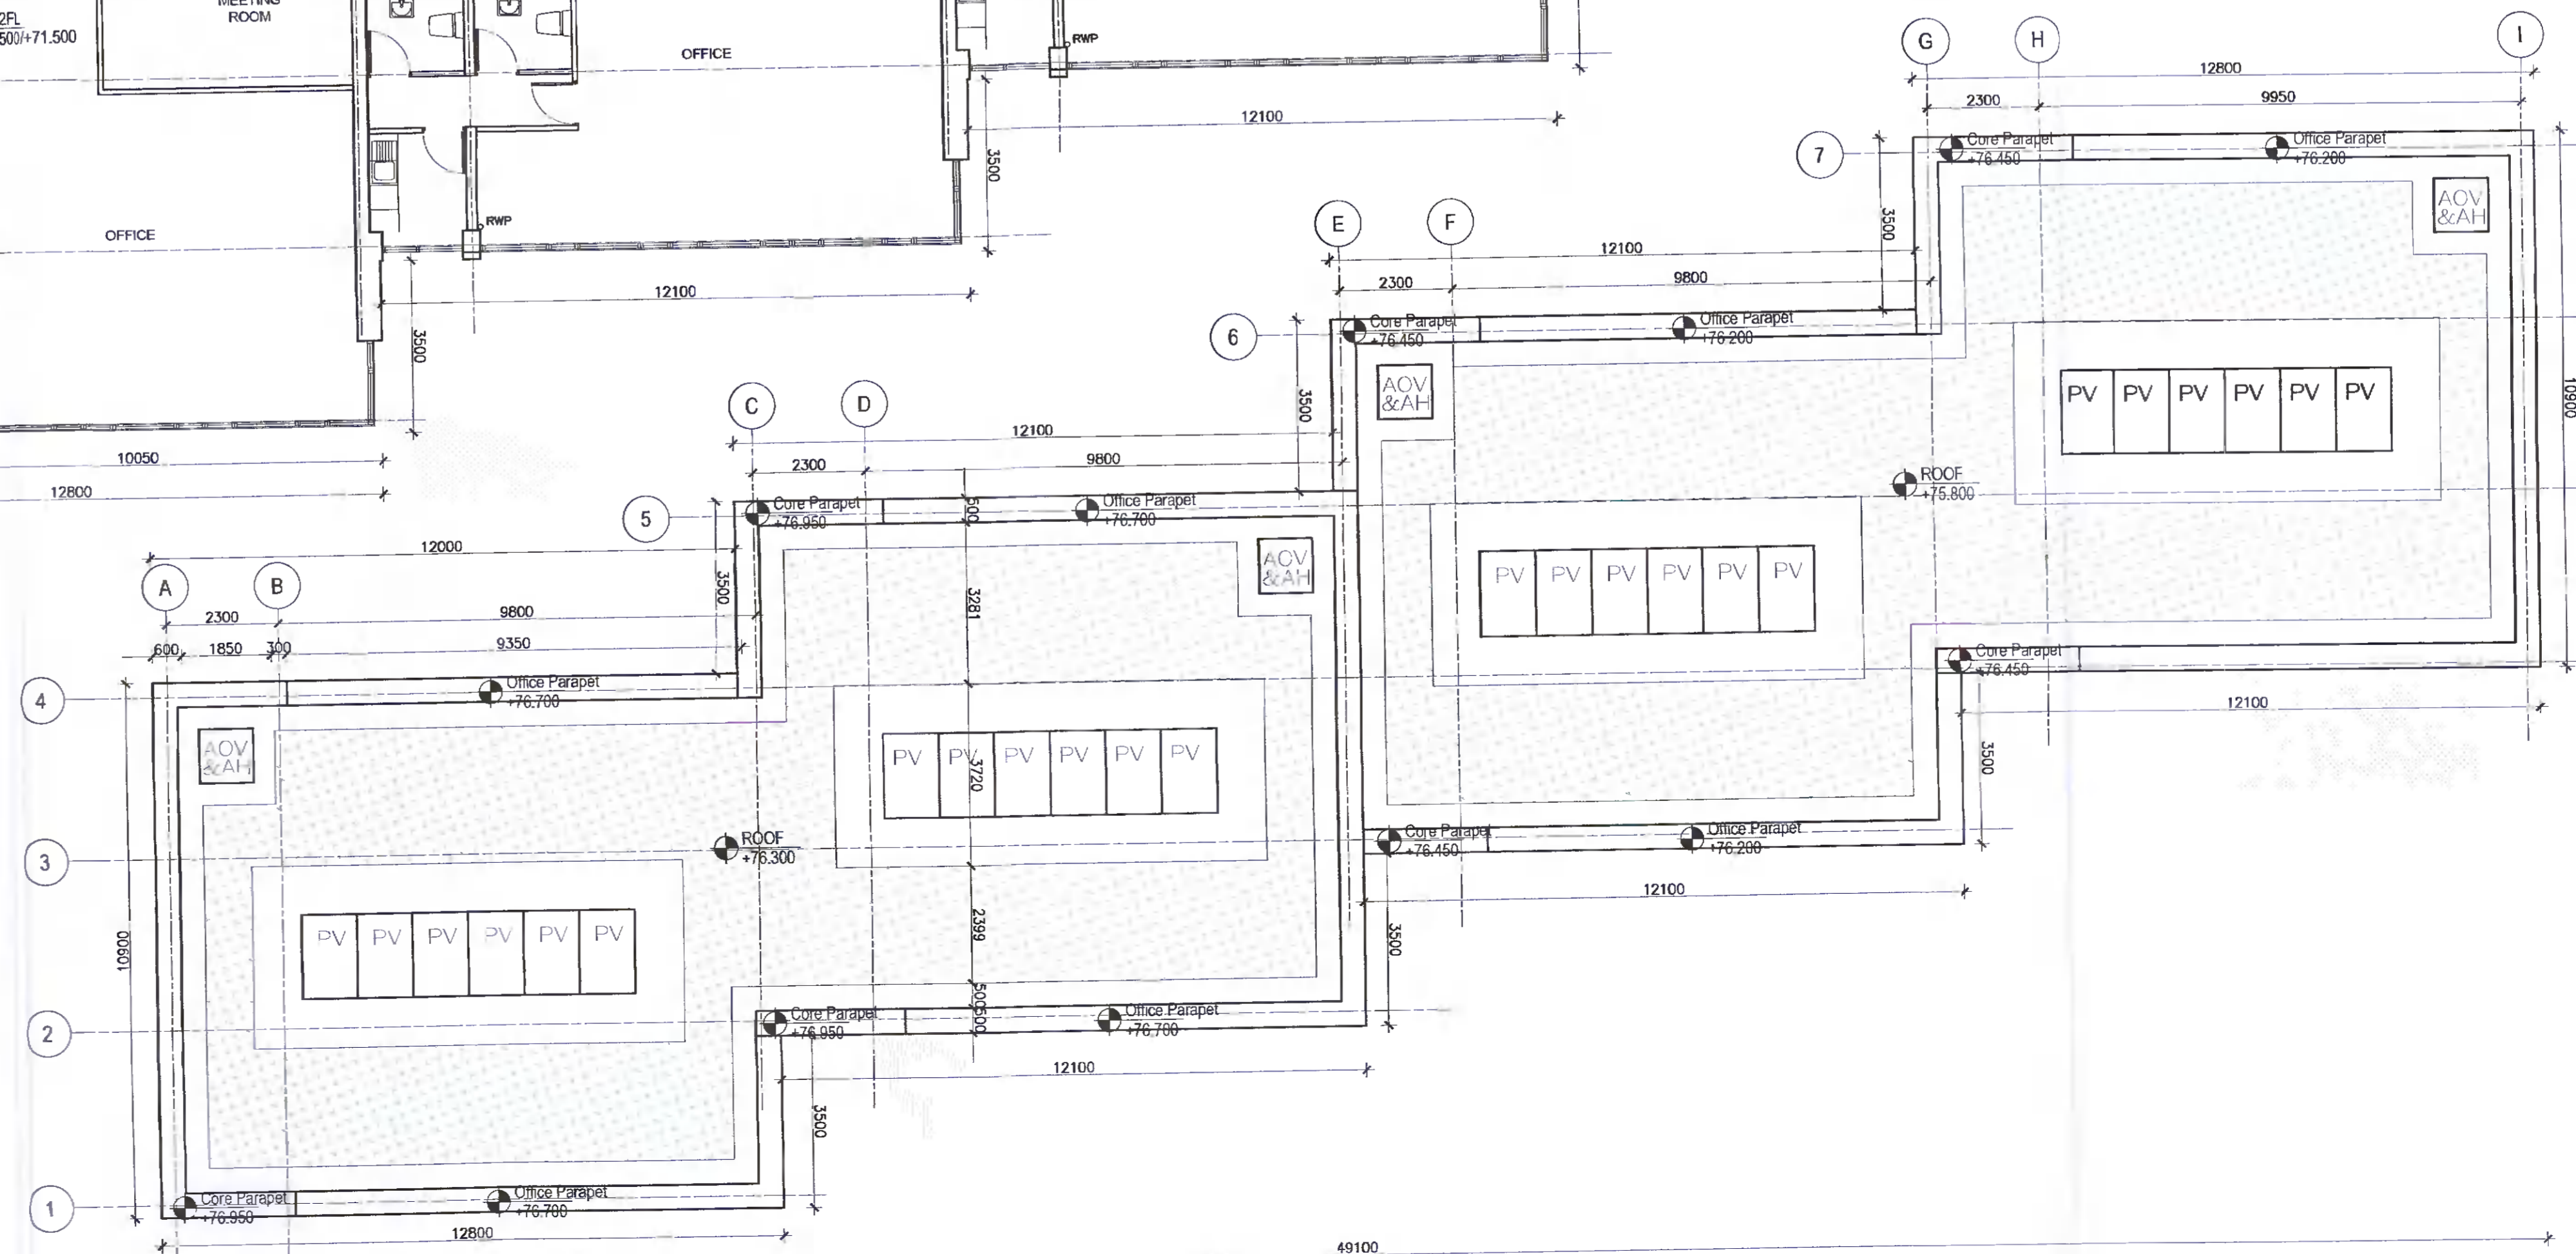


COPYRIGHT:
The design and details shown on this drawing are applicable to their project only and may not be reproduced in whole or in part or be used for any other project or purpose without the written permission of TOT Architects with whom copyright resides.
DO NOT SCALE from this drawing. Use figured dimensions.
Contractor to check all dimensions on site prior to commencement of works. Any discrepancies are to be referred to the ARCHITECT.

KEY PLAN:

LEGEND

- AOV AUTOMATED OPENABLE VENT
- AH ACCESS HATCH
- PV PHOTOVOLTAIC PANELS
- INTEGRATED OPAQUE LIGHT PANEL IN ROOFING PANELS
- GREEN ROOF

KEY SITE PLAN

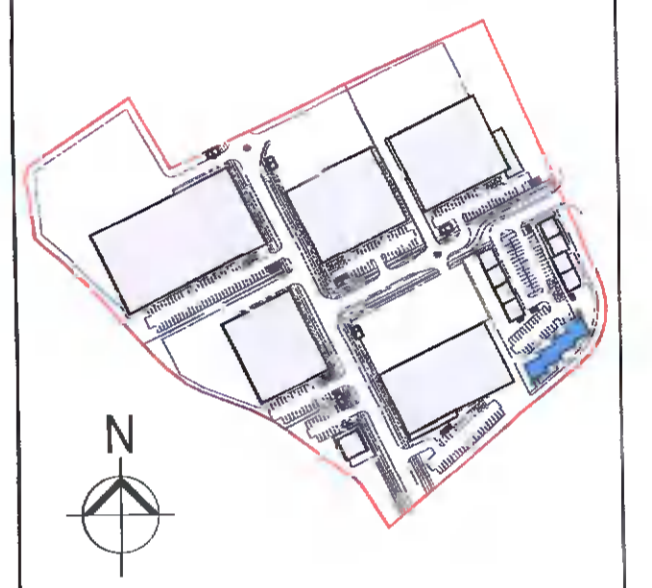

REVISIONS

NO.	DATE	REV.	BY	CHECKED	DESCRIPTION

30.03.2022 * PT ND ISSUED FOR PLANNING

DATE REV. BY CHECKED DESCRIPTION

TOT ARCHITECTS

REGISTERED OFFICE: 49 Upper Mount Street, Dublin 2, D02 FB85, Ireland

PROJECT:
WAREHOUSING/LOGISTICS, OFFICE & CAFÉ/RESTAURANT DEVELOPMENT AT CALMOUNT ROAD, BALLYMOUNT, DUBLIN 12
STAGE: **PLANNING**

DRAWING TITLE:
UNIT 5B GROUND, FIRST, SECOND FLOOR PLAN & ROOF PLAN

DATE: JAN 2022 DRAWING NO: PA-209

SCALE: 1:100 @ A1 SHEET SIZE: A1

CHECKED: ND REVISION: *
JOB NO: 10-42 FILE NAME: