


**COPYRIGHT:**  
 The design and details shown on this drawing are applicable to their project only and may not be reproduced in whole or in part or be used for any other project or purpose without the written permission of TOT Architects with whom copyright resides.  
 DO NOT SCALE from this drawing. Use figured dimensions.  
 Contractor to check all dimensions on site prior to commencement of works. Any discrepancies are to be referred to the ARCHITECT.

KEY PLAN:

LEGEND

- AOV AUTOMATED OPENABLE VENT
- AH ACCESS HATCH
- PV PHOTOVOLTAIC PANELS
- INTEGRATED OPAQUE LIGHT PANEL IN ROOFING PANELS
- GREEN ROOF

KEY SITE PLAN

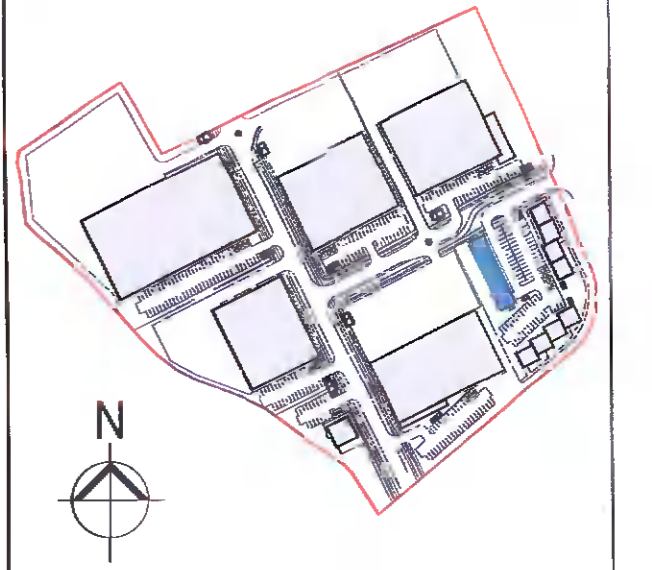

REVISIONS

NO.	DATE	REV. BY	CHECKED	DESCRIPTION

30.03.2022 IM ND ISSUED FOR PLANNING

DATE REV. BY CHECKED DESCRIPTION

**TOT ARCHITECTS**


REGISTERED OFFICE: 49 Upper Mount Street, Dublin 2, D02 F885, Ireland  
 T: +353 1 705 7800  
 W: www.totarch.ie  
 E: info@totarch.ie

**PROJECT:**  
 WAREHOUSING/LOGISTICS, OFFICE & CAFÉ/RESTAURANT DEVELOPMENT AT CALMOUNT ROAD, BALLYMOUNT, DUBLIN 12


**PLANNING**

DRAWING TITLE:  
**UNIT 5C  
 GROUND, FIRST, SECOND FLOOR  
 PLAN & ROOF PLAN**


DATE: JAN 2022	DRAWING NO:
SCALE: 1:100 @ A1	<b>PA-210</b>
DRAWN: IM	CHECKED: ND
JOB NO: 18.42	SHEET SIZE: A1
FILE NAME:	REVISION: *

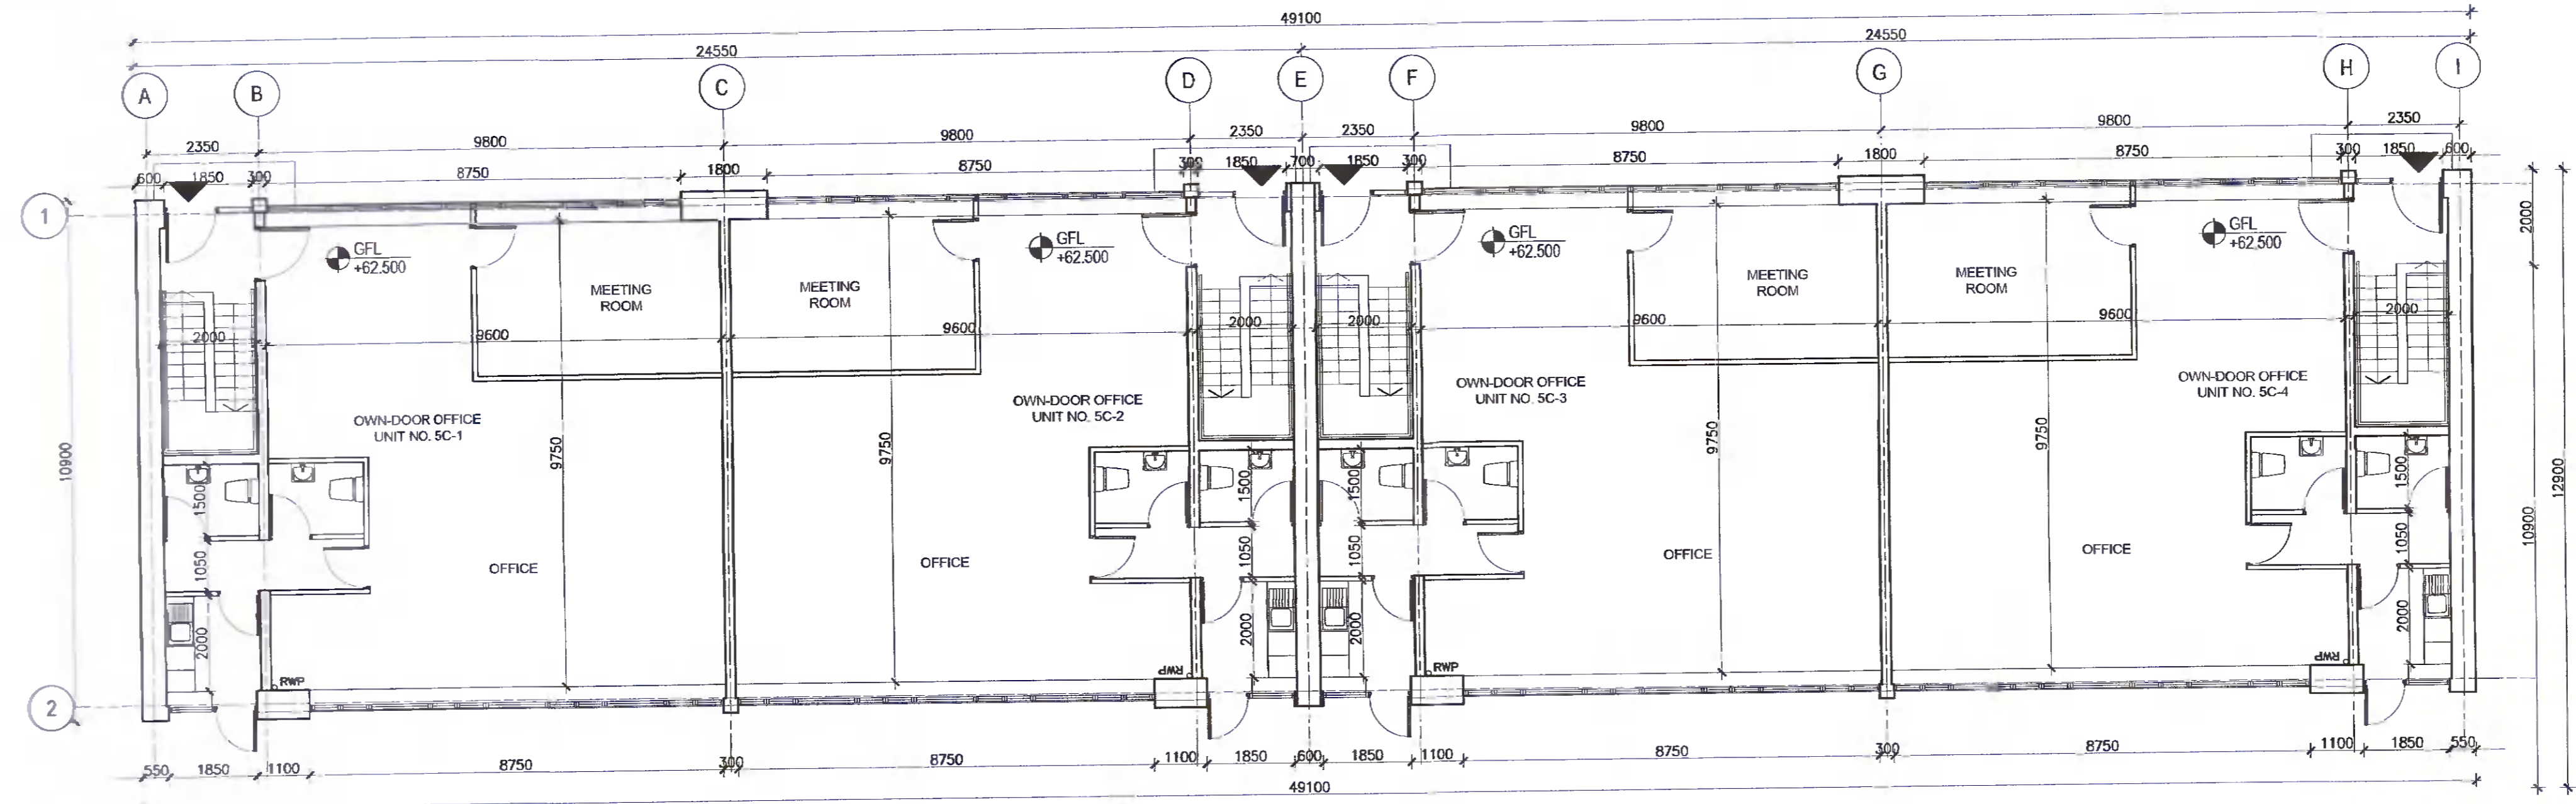

1 GROUND FLOOR PLAN  
 PA-210 UNIT 5C  
 Scale: 1:100

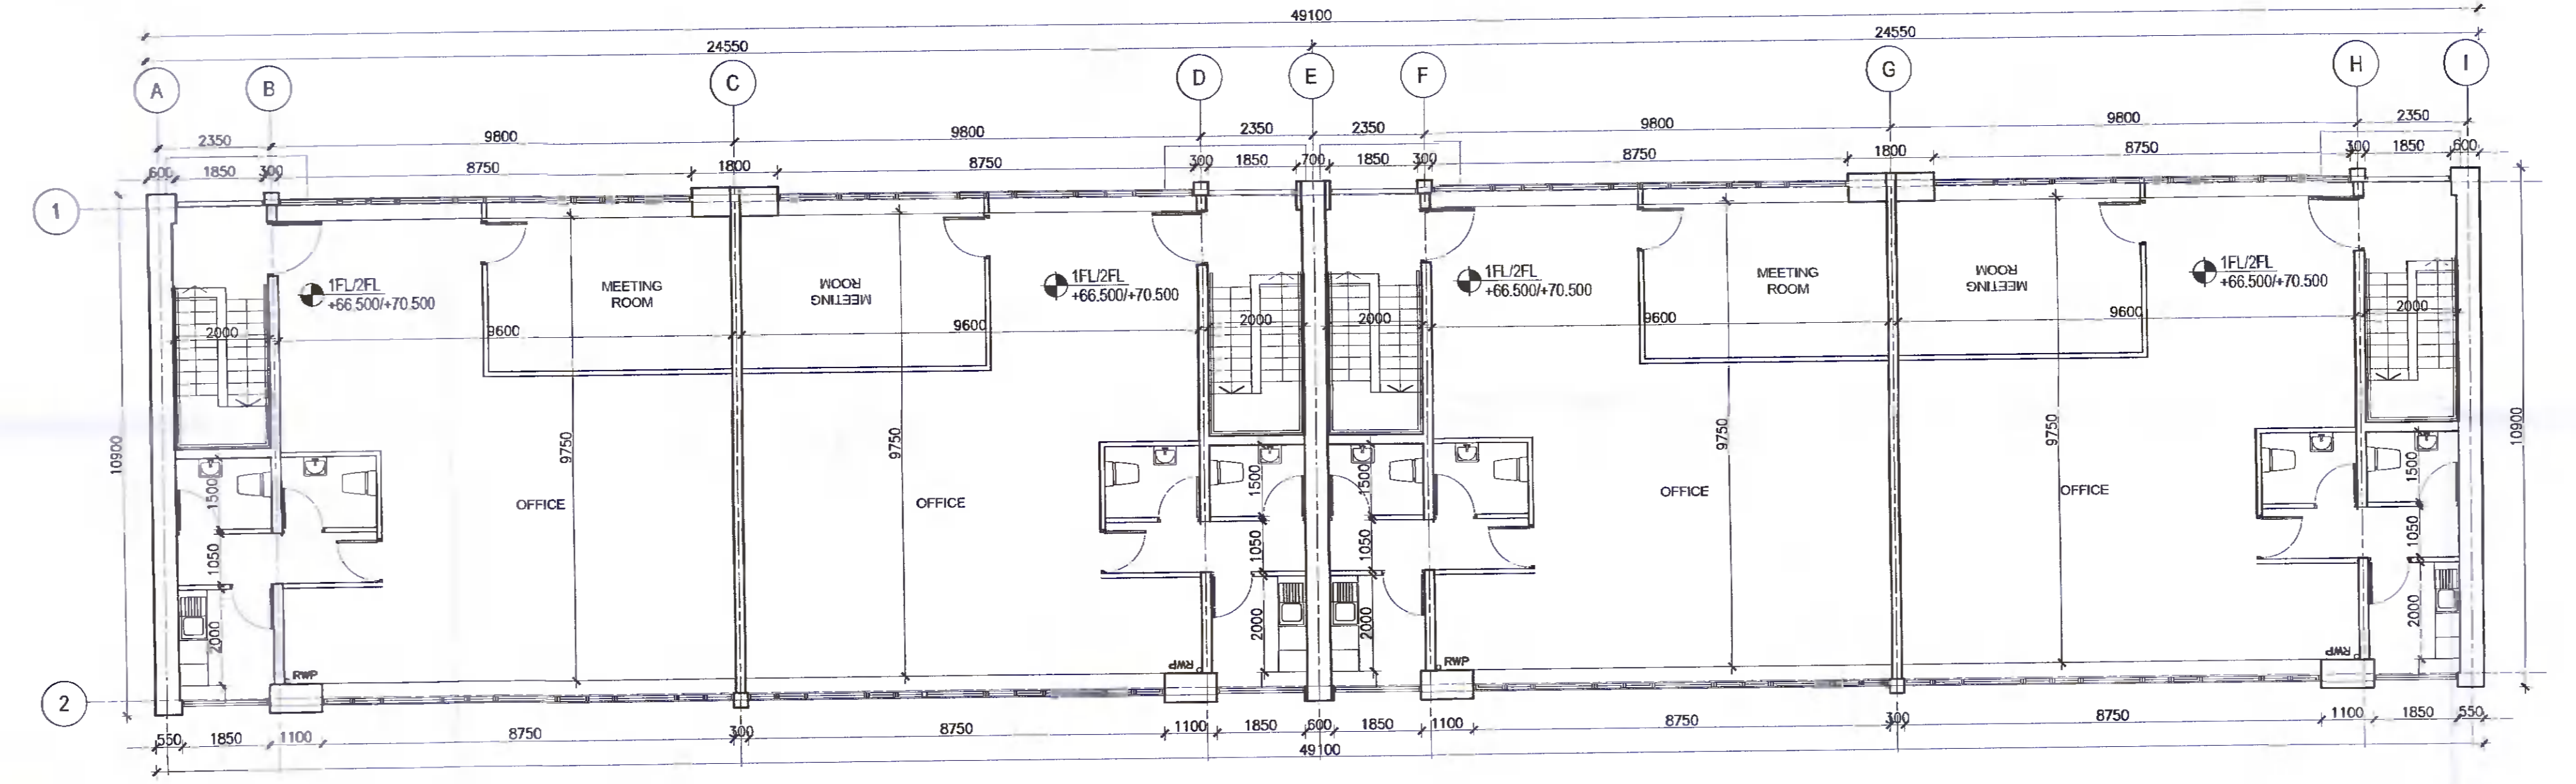

2 FIRST & SECOND FLOOR PLAN  
 PA-210 UNIT 5C  
 Scale: 1:100

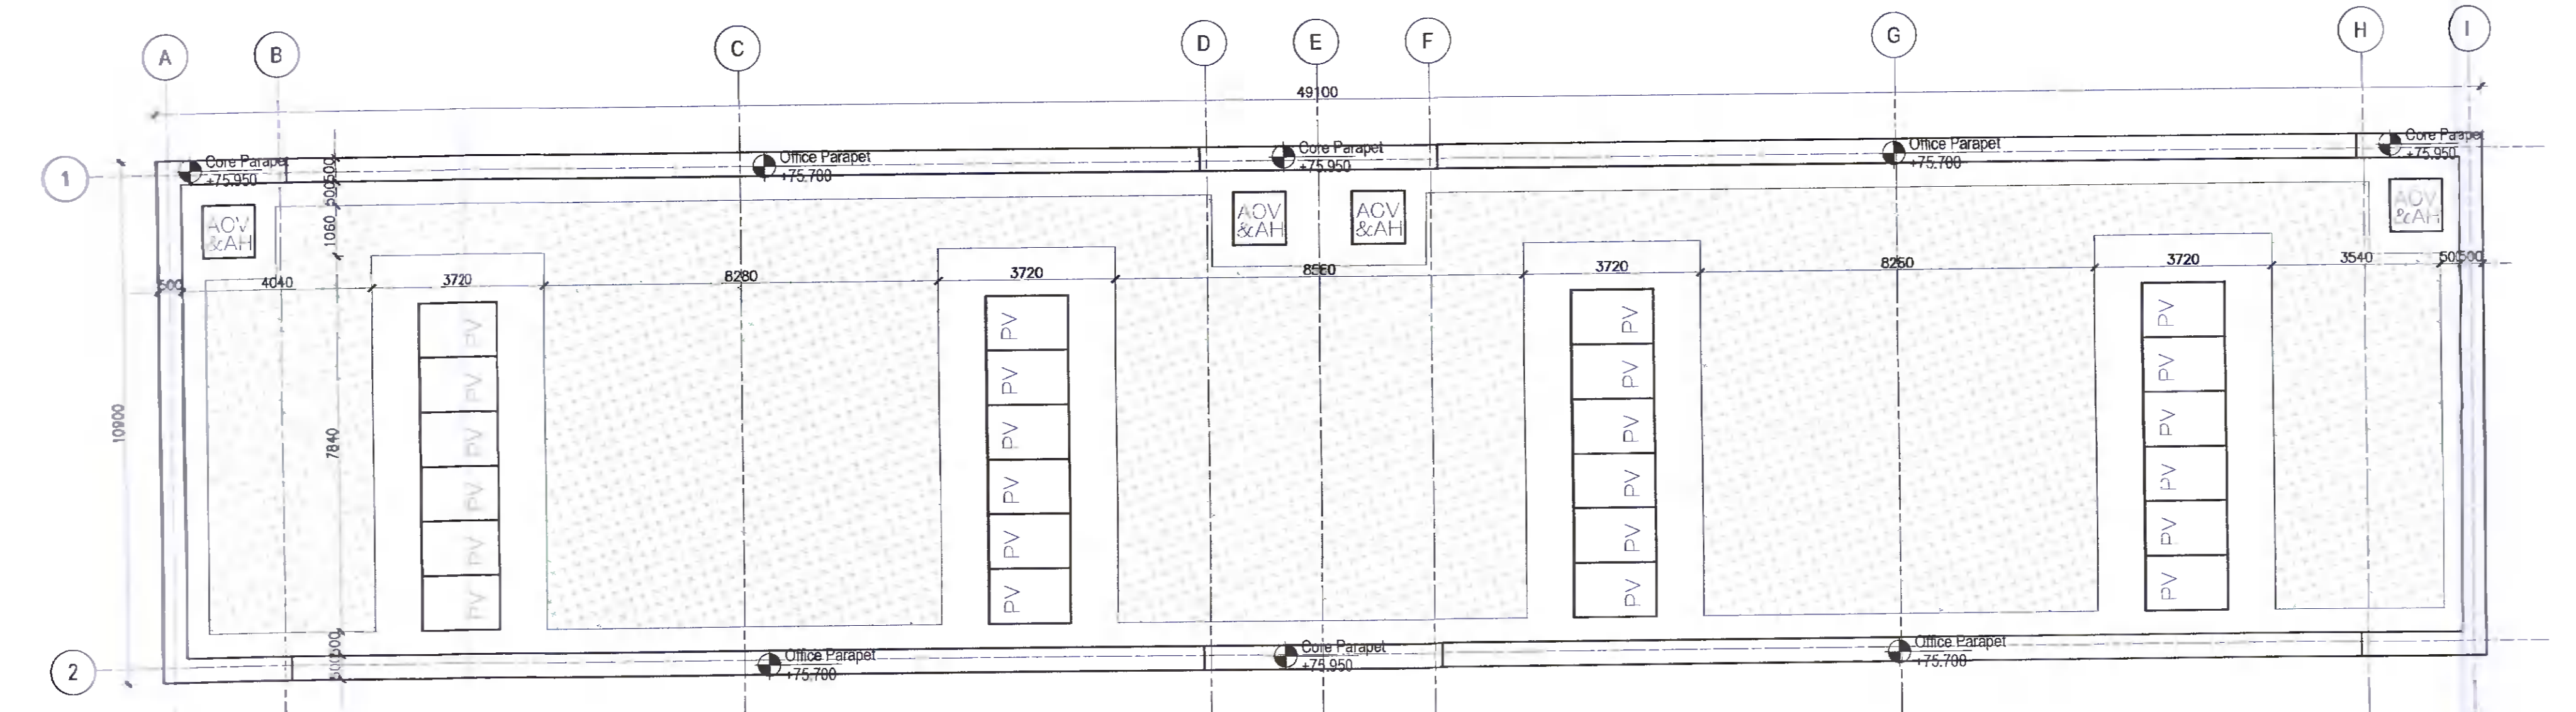

3 ROOF PLAN  
 PA-210 UNIT 5C  
 Scale: 1:100