



COPYRIGHT:
The design and details shown on this drawing are applicable to their project only and may not be reproduced in whole or in part or be used for any other project or purpose without the written permission of TOT Architects with whom copyright resides.
DO NOT SCALE from this drawing. Use figured dimensions.
Contractor to check all dimensions on site prior to commencement of works. Any discrepancies are to be referred to the ARCHITECT

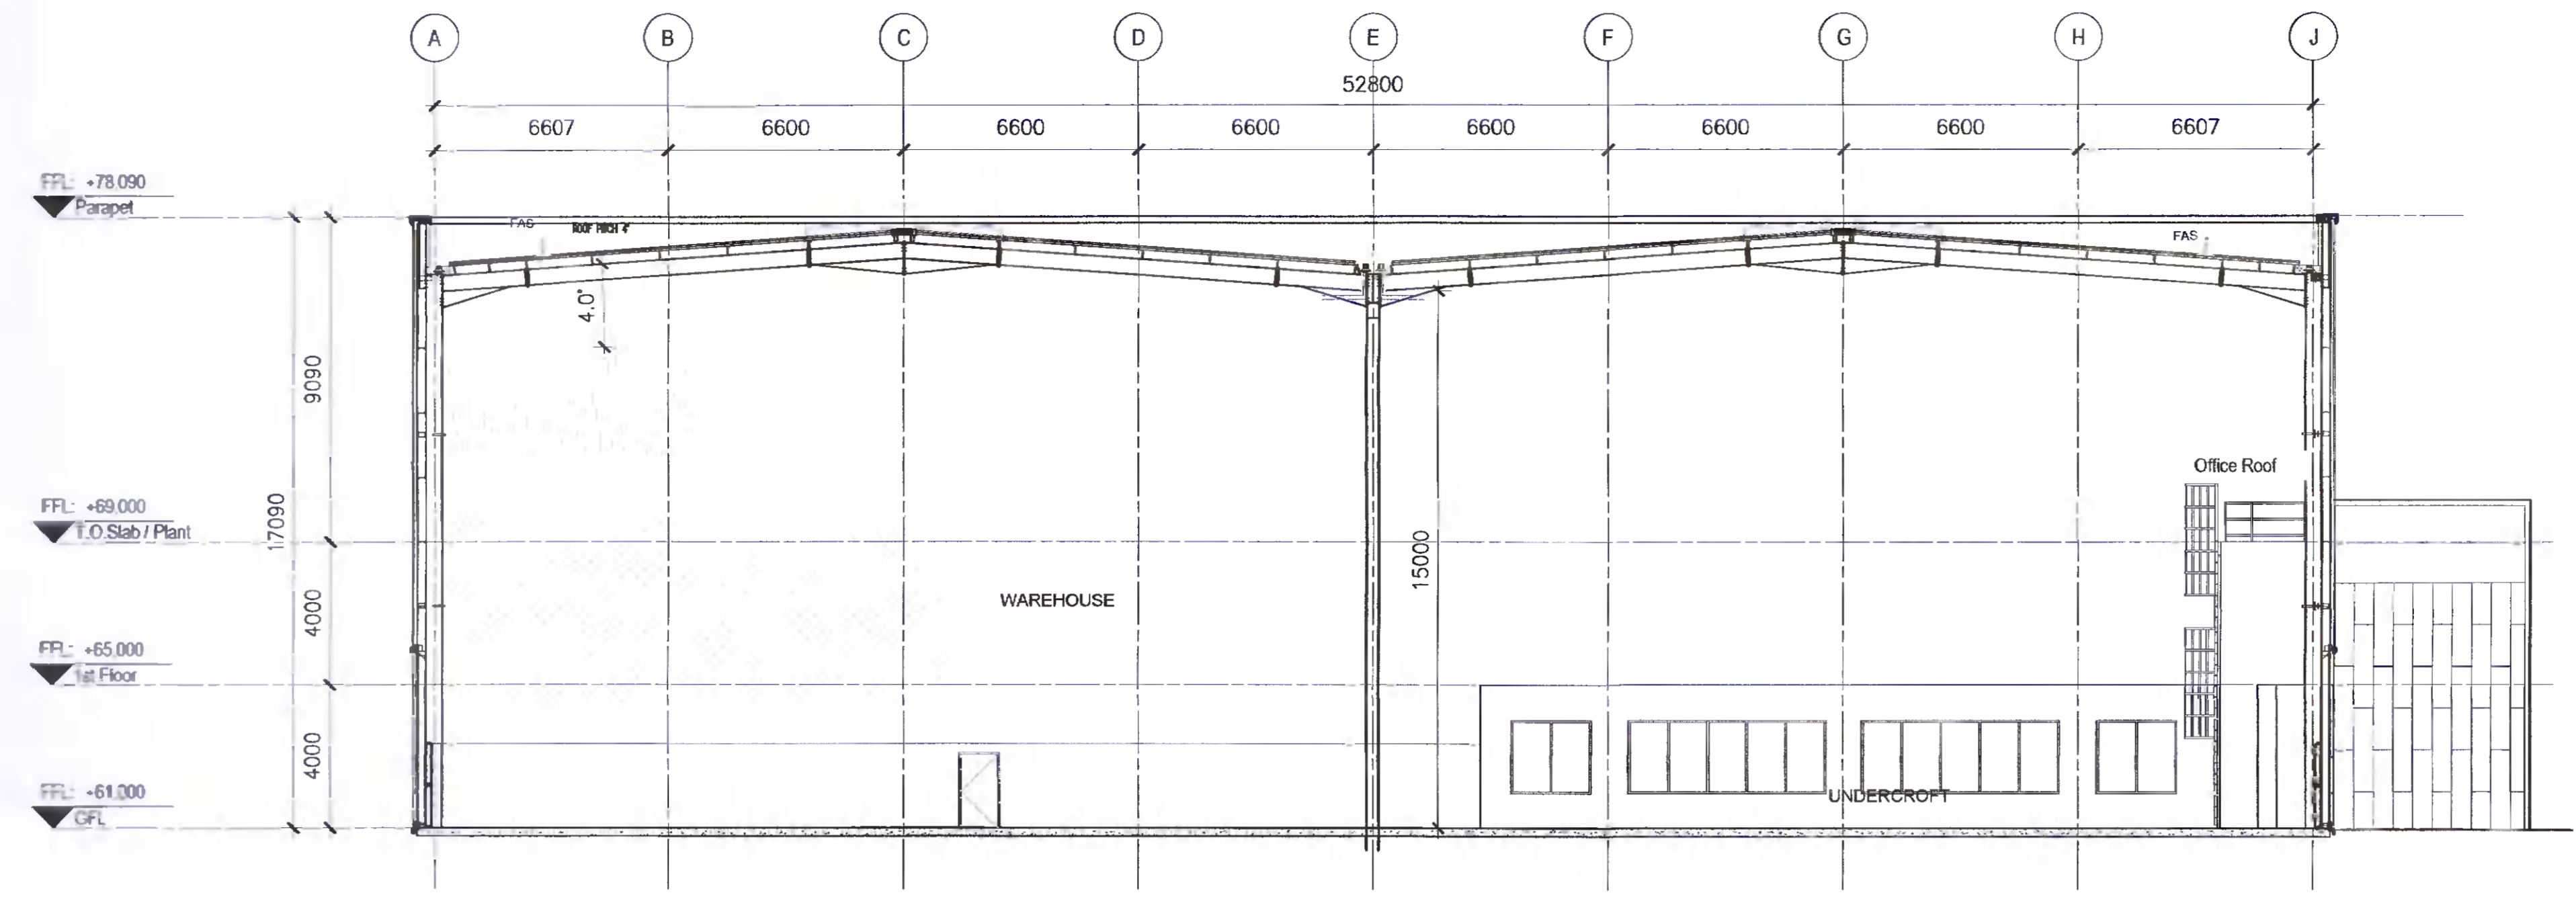

1 SECTION A-A
PA-303 UNIT 04 Scale: 1 : 150

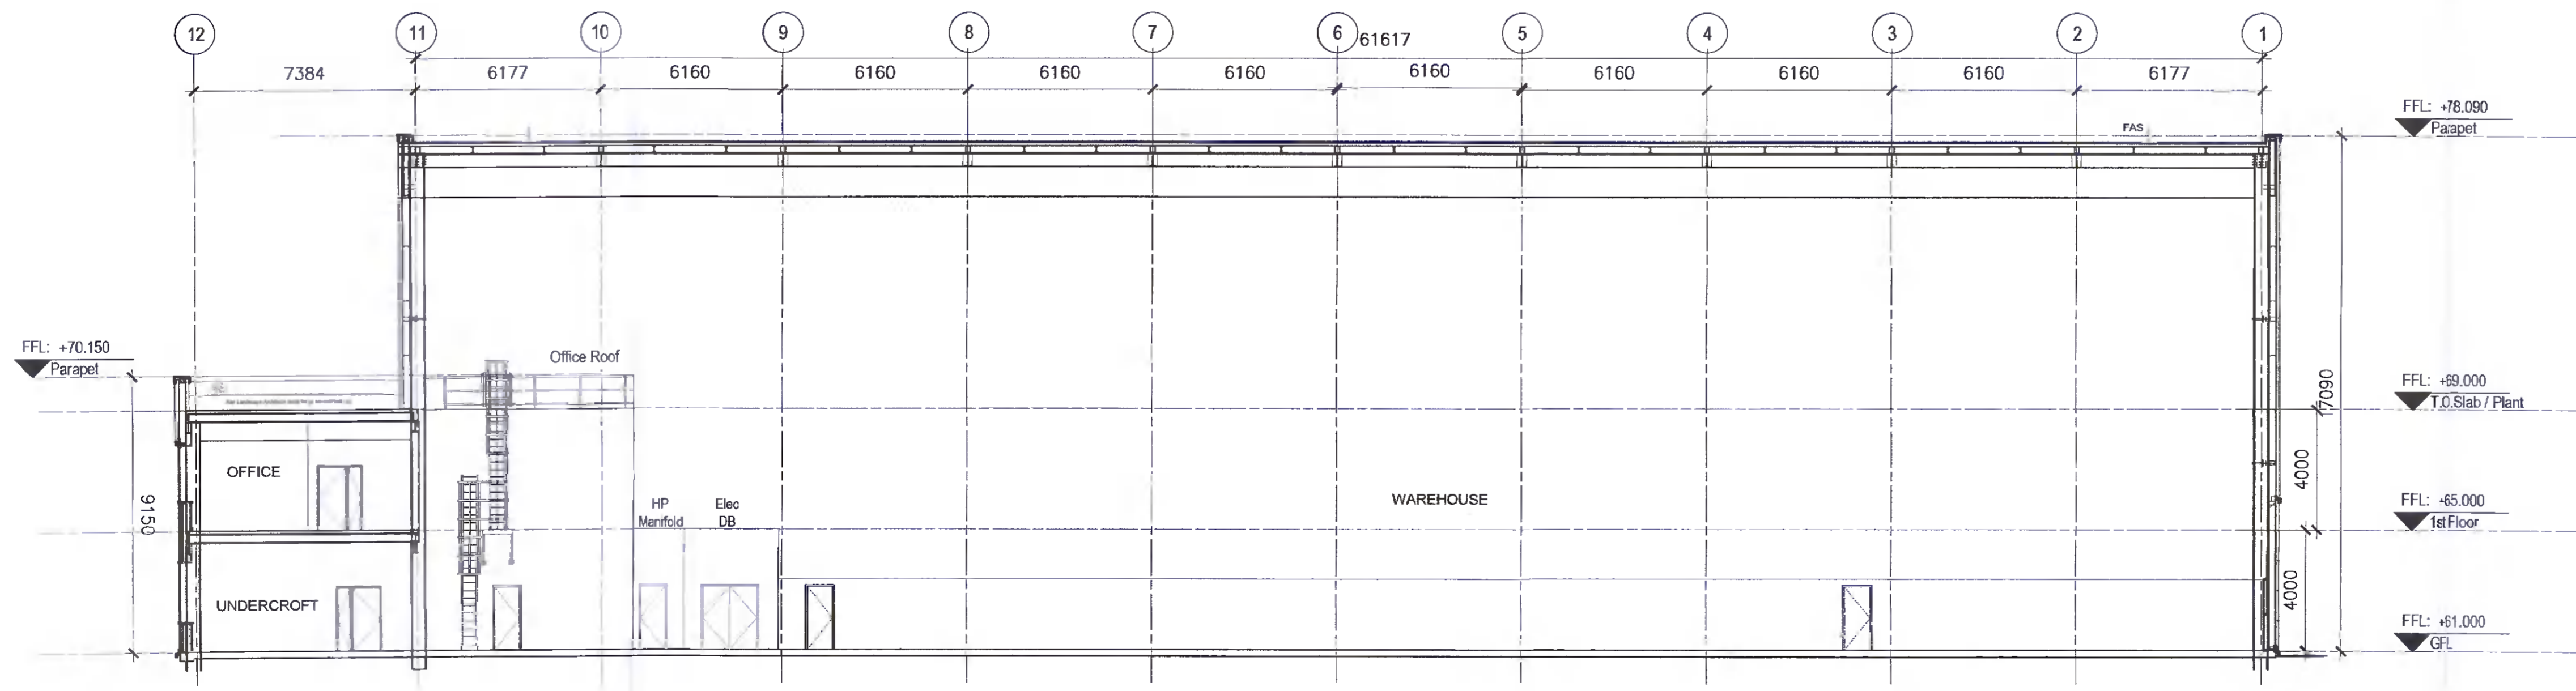

2 SECTION B-B
PA-303 UNIT 04 Scale: 1 : 150

KEY PLAN

LEGEND
FAS FALL ARREST SYSTEM

KEY SITE PLAN



REVISIONS

DATE	REV.	BY	CHECKED	DESCRIPTION
30/03/2022	1	PT	ND	ISSUED FOR PLANNING

TOT ARCHITECTS

REGISTERED OFFICE: 49 Upper Mount Street, Dublin 2, D02 F8B5, Ireland
T: +353 1 705 7800
W: www.totarch.ie
E: info@totarch.ie

PROJECT:
WAREHOUSING/LOGISTICS, OFFICE & CAFÉ/RESTAURANT DEVELOPMENT AT CALMOUNT ROAD, BALLYMOUNT, DUBLIN 12
STAGE:
PLANNING

DRAWING TITLE:
UNIT 4 SECTION A-A & B-B

DATE: MAR 2022	DRAWING NO: PA-303
SCALE: 1:150 @ A1	
DRAWN: PT	
CHECKED: ND	SHEET SIZE: A1
JOB NO: 1842	REVISION: *
FILE NAME:	