



COPYRIGHT:
 The design and details shown on this drawing are applicable to their project only and may not be reproduced in whole or in part or be used for any other project or purpose without the written permission of TOT Architects with whom copyright resides.
DO NOT SCALE from this drawing. Use figured dimensions.
 Contractor to check all dimensions on site prior to commencement of works. Any discrepancies are to be referred to the ARCHITECT.

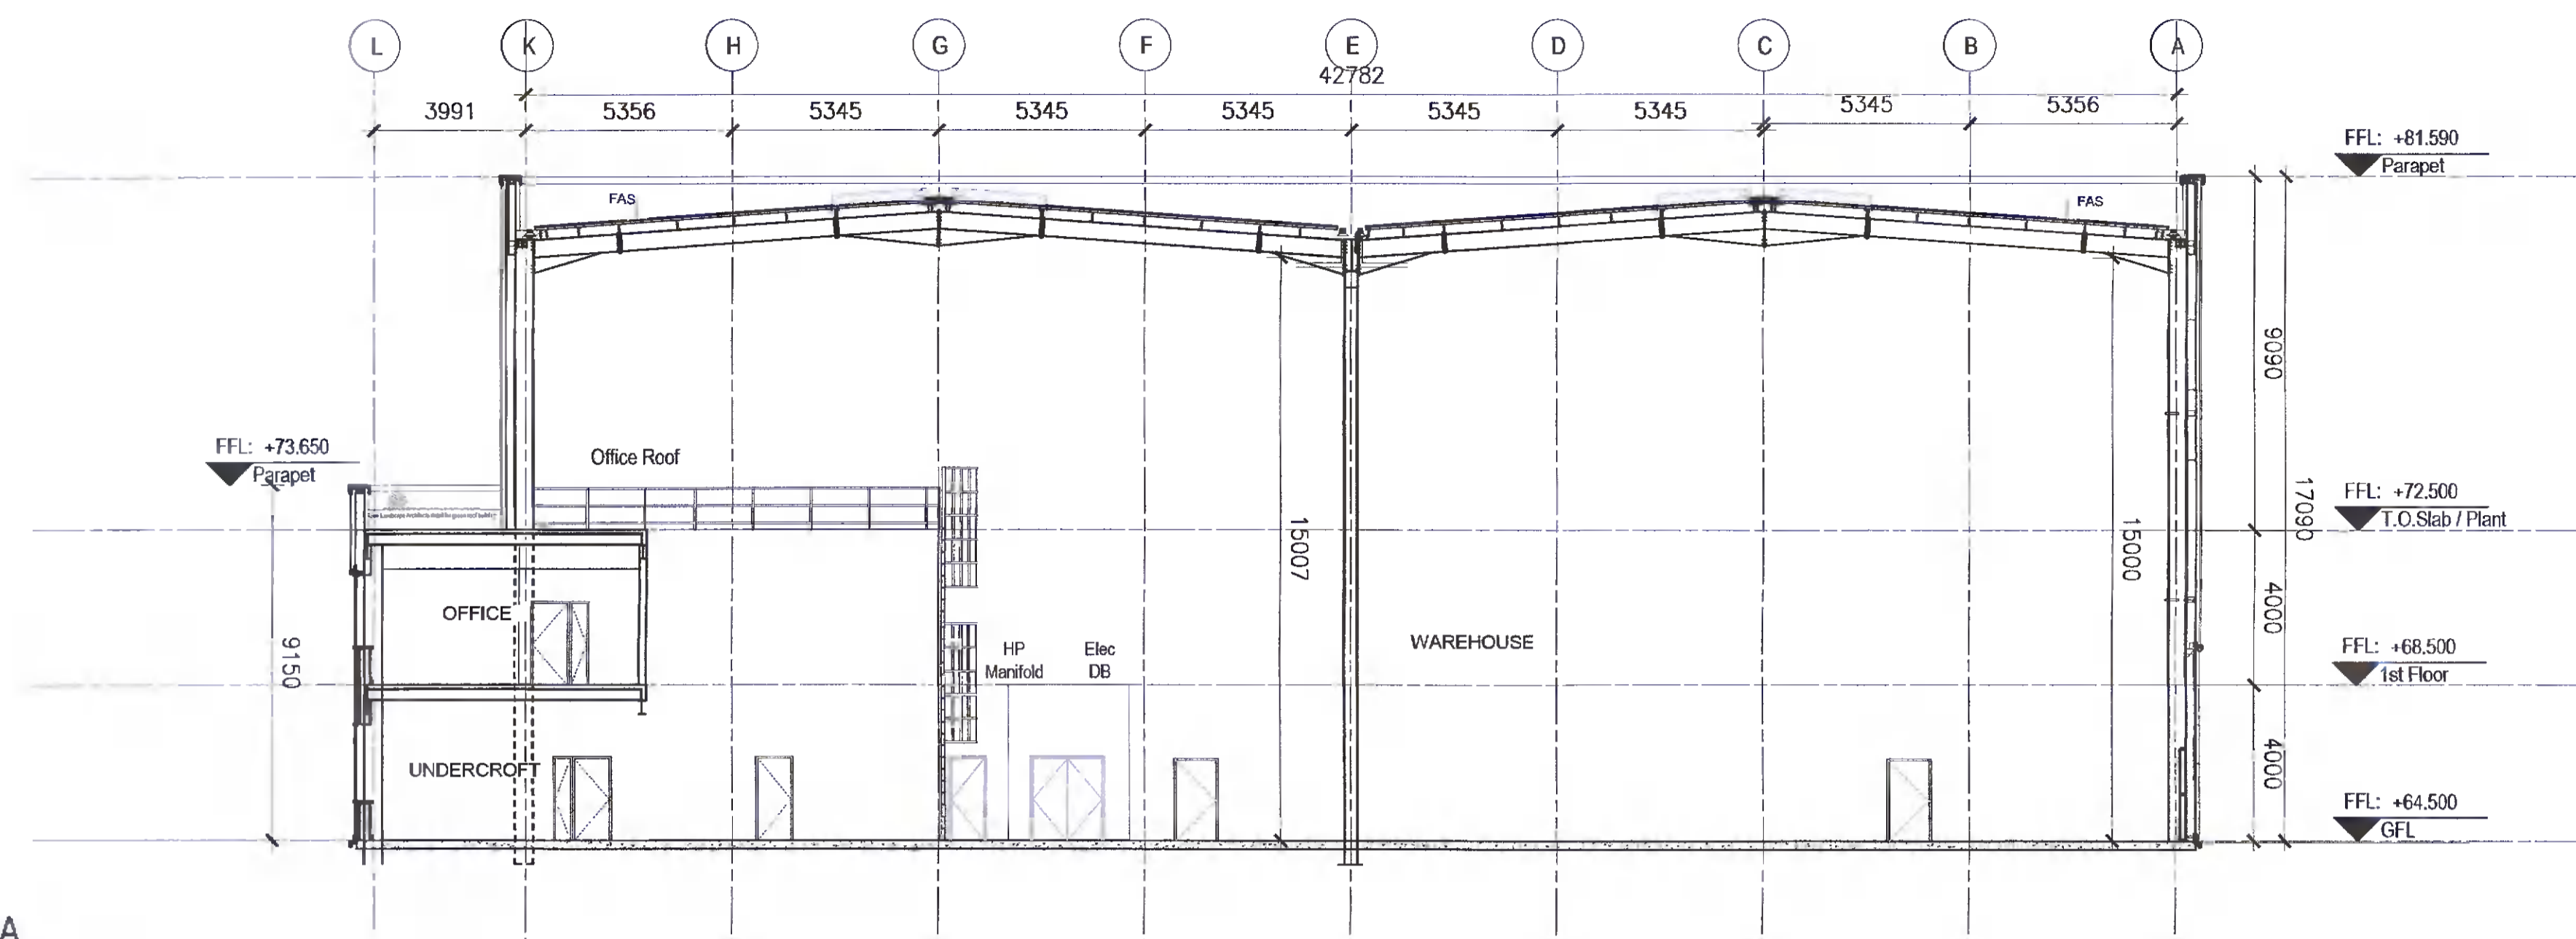

1 SECTION A-A
 PA-305 UNIT 06 Scale: 1:150

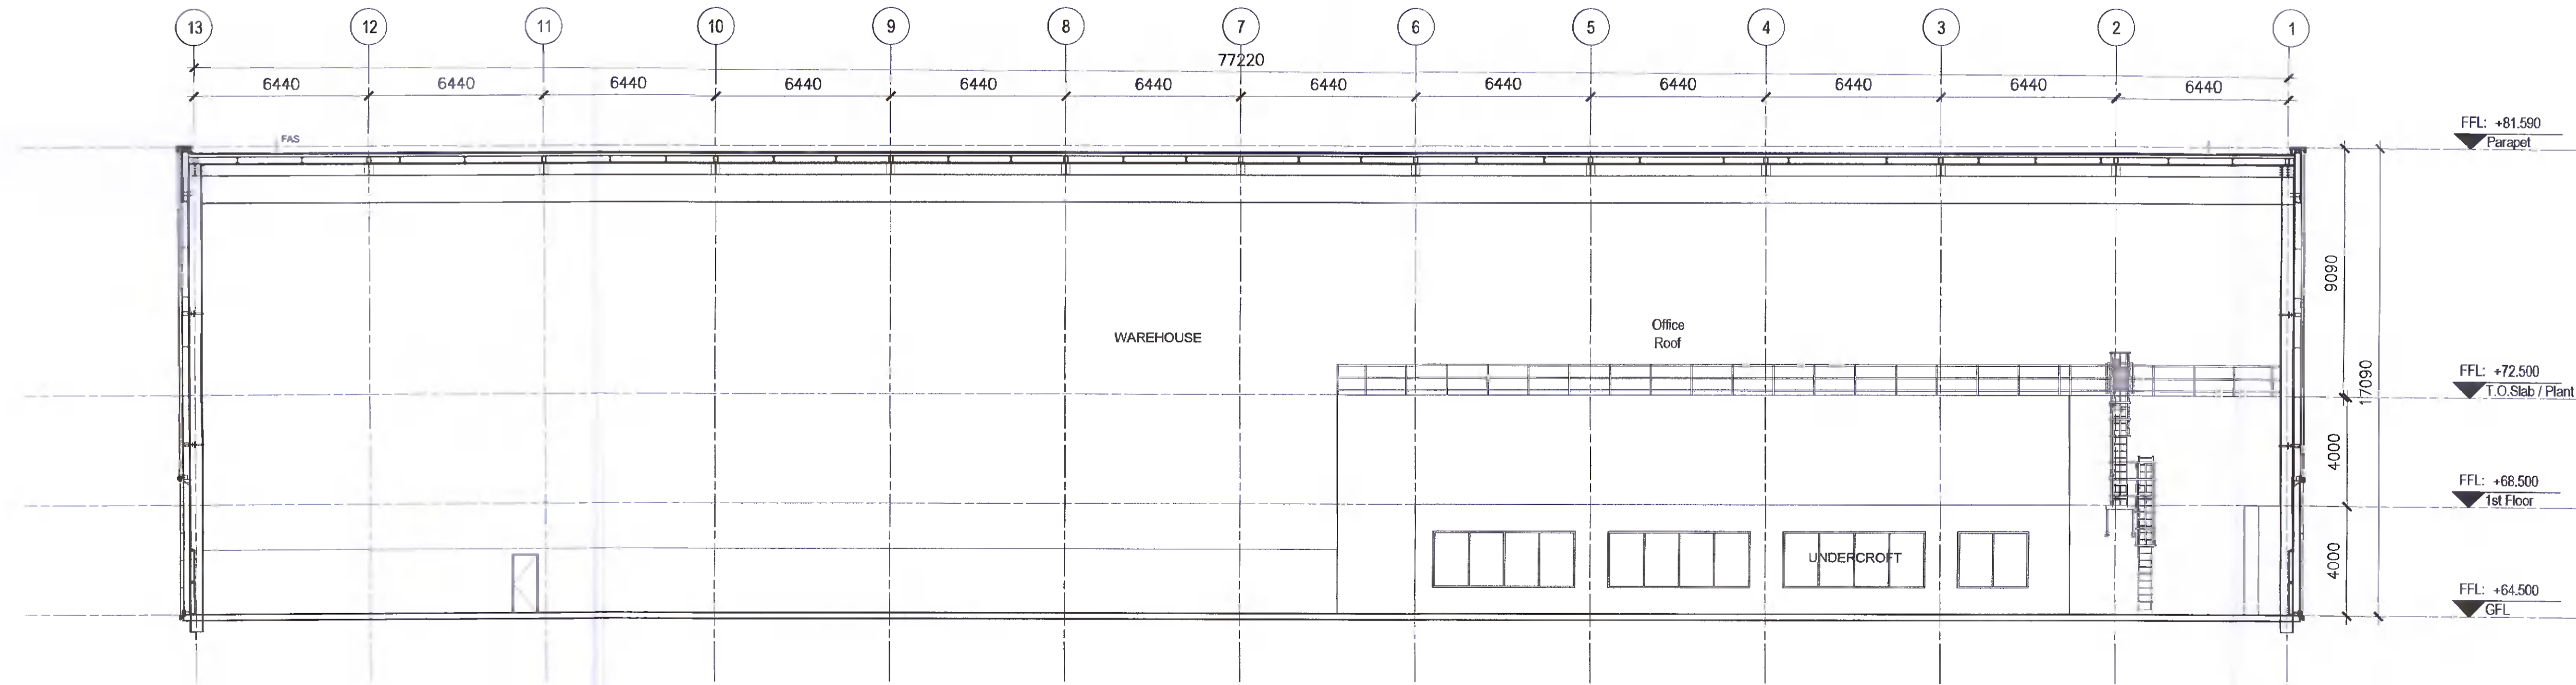


2 SECTION B-B
 PA-305 UNIT 06 Scale: 1:150

KEY PLAN

LEGEND
 FAS FALL ARREST SYSTEM

KEY SITE PLAN

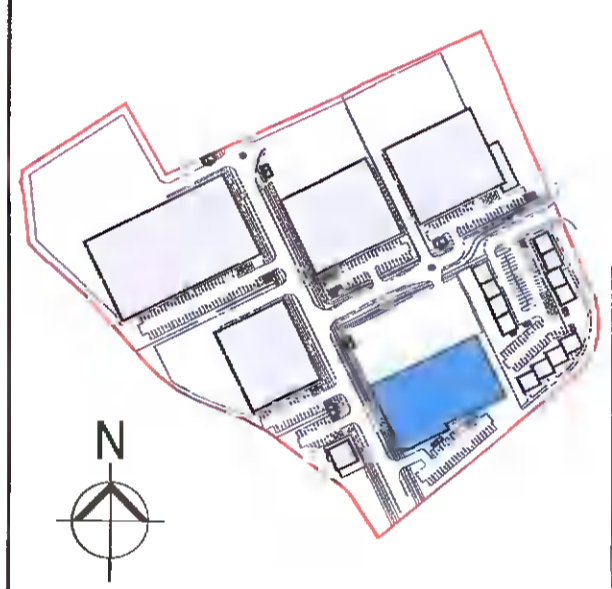

REVISIONS

DATE	REV.	BY	CHECKED	DESCRIPTION
30.03.2022	PT	ND		ISSUED FOR PLANNING

TOT ARCHITECTS

REGISTERED OFFICE: 49 Upper Mount Street, Dublin 2, D02 F8B5, Ireland
 T: +353 1 705 7900
 W: www.totarch.ie
 E: info@totarch.ie

PROJECT: WAREHOUSING/LOGISTICS, OFFICE & CAFÉ/RESTAURANT DEVELOPMENT AT CALMOUNT ROAD, BALLYMOUNT, DUBLIN 12
 STAGE: PLANNING

DRAWING TITLE: UNIT 6 SECTION A-A & B-B

DATE: MAR 2022 DRAWING NO: PA-305
 SCALE: 1:150 @ A1
 DRAWN: PT
 CHECKED: ND SHEET SIZE: REVISION:
 JOB NO: 18-42
 FILE NAME: A1 *