



COPYRIGHT:
 The design and details shown on this drawing are applicable to their project only and may not be reproduced in whole or in part or be used for any other project or purpose without the written permission of TOT Architects with whom copyright resides.
DO NOT SCALE from this drawing. Use figured dimensions.
 Contractor to check all dimensions on site prior to commencement of works. Any discrepancies are to be referred to the ARCHITECT

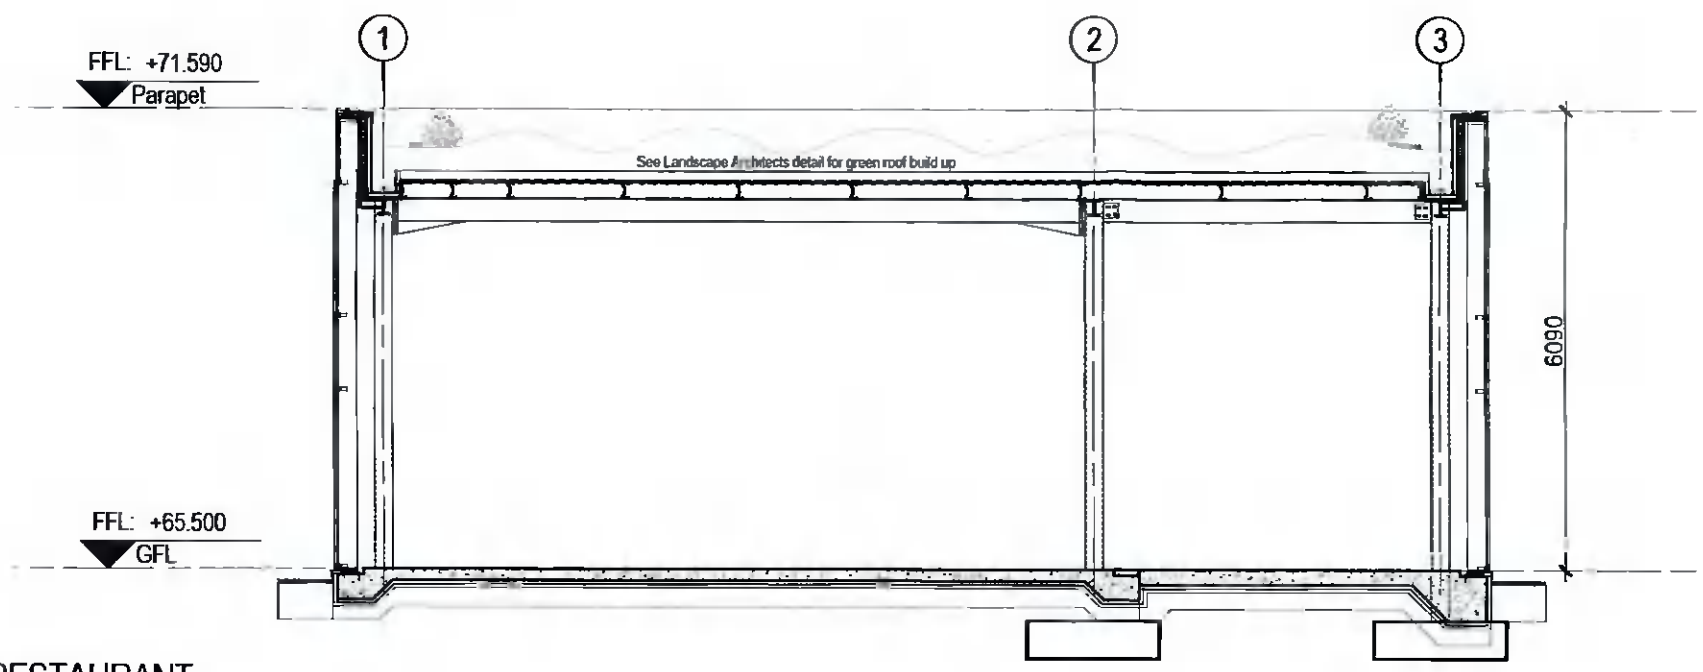


1 RETAIL CAFÉ/RESTAURANT
 PL-306 SECTION A-A Scale: 1:100

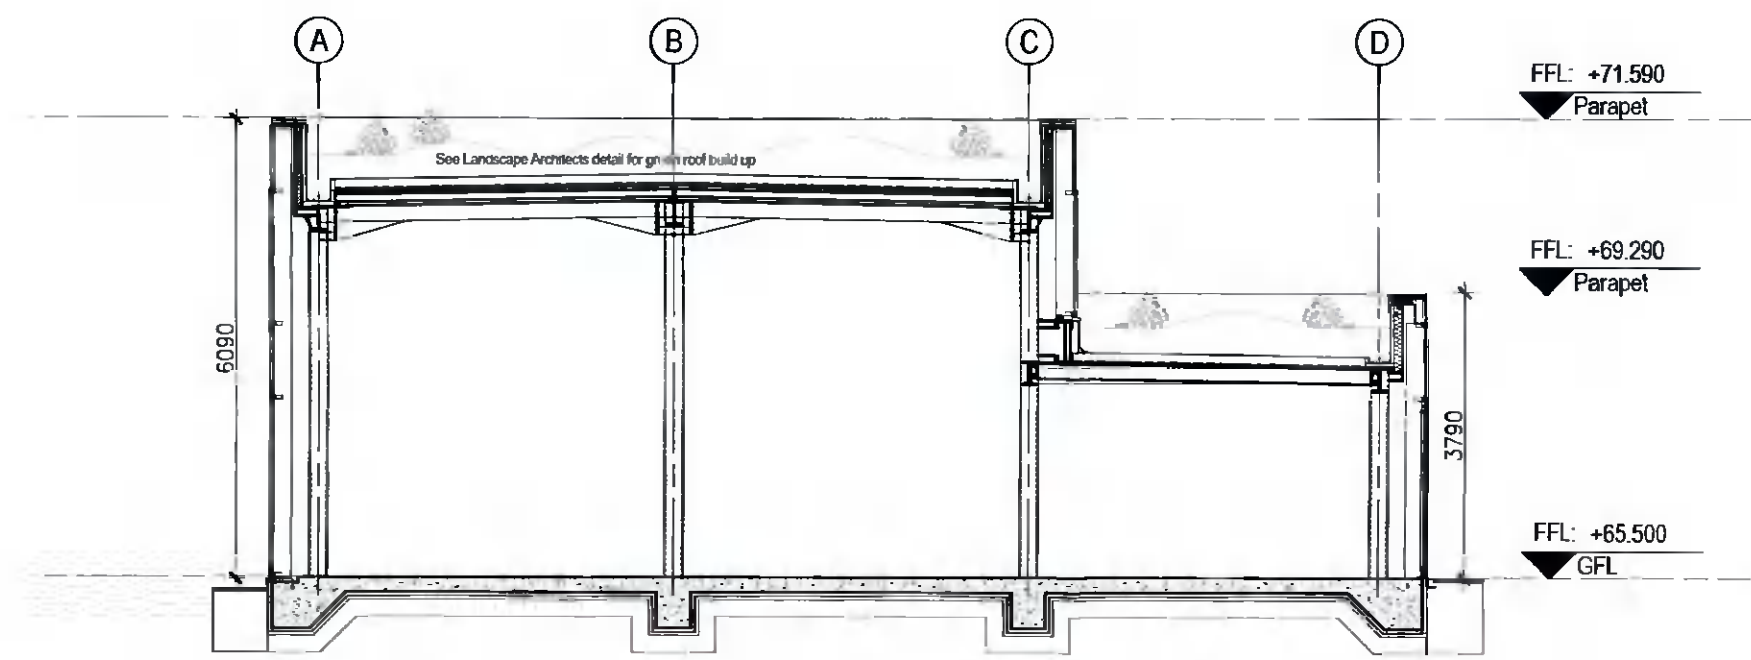

2 RETAIL CAFÉ/RESTAURANT
 PL-306 SECTION B-B Scale: 1:100

KEY SITE PLAN

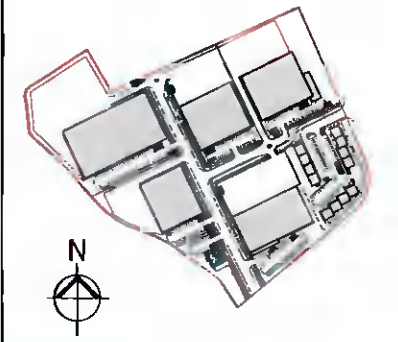

REVISIONS

NO.	DATE	REV. BY	CHECKED	DESCRIPTION

DATE	REV. BY	CHECKED	DESCRIPTION
03 2022	JM	ND	ISSUED FOR PLANNING

TOT ARCHITECTS

REGISTERED OFFICE: 49 Upper Mount Street, Dublin 2, D02 FB85, Ireland
 T: +353 1 708 7800
 W: www.totarch.ie
 E: info@totarch.ie

PROJECT:
WAREHOUSING/ LOGISTICS, OFFICE & CAFÉ/RESTAURANT DEVELOPMENT AT CALMOUNT ROAD, BALLYMOUNT, DUBLIN 12
 STAGE:
PLANNING

DRAWING TITLE:
UNIT 7 - CAFÉ/RESTAURANT SECTIONS A-A & B-B

DATE	JAN 2022	DRAWING NO	PA-306
SCALE	1:100	CHECKED	JM
DRAWN	JM	SHEET SIZE	A3
CHECKED	ND	REVISION	*
JOB NO.	18-42	FILE NAME	