



1 ELEVATION NORTH-EAST
 PA-408 UNIT 05C Scale: 1:100

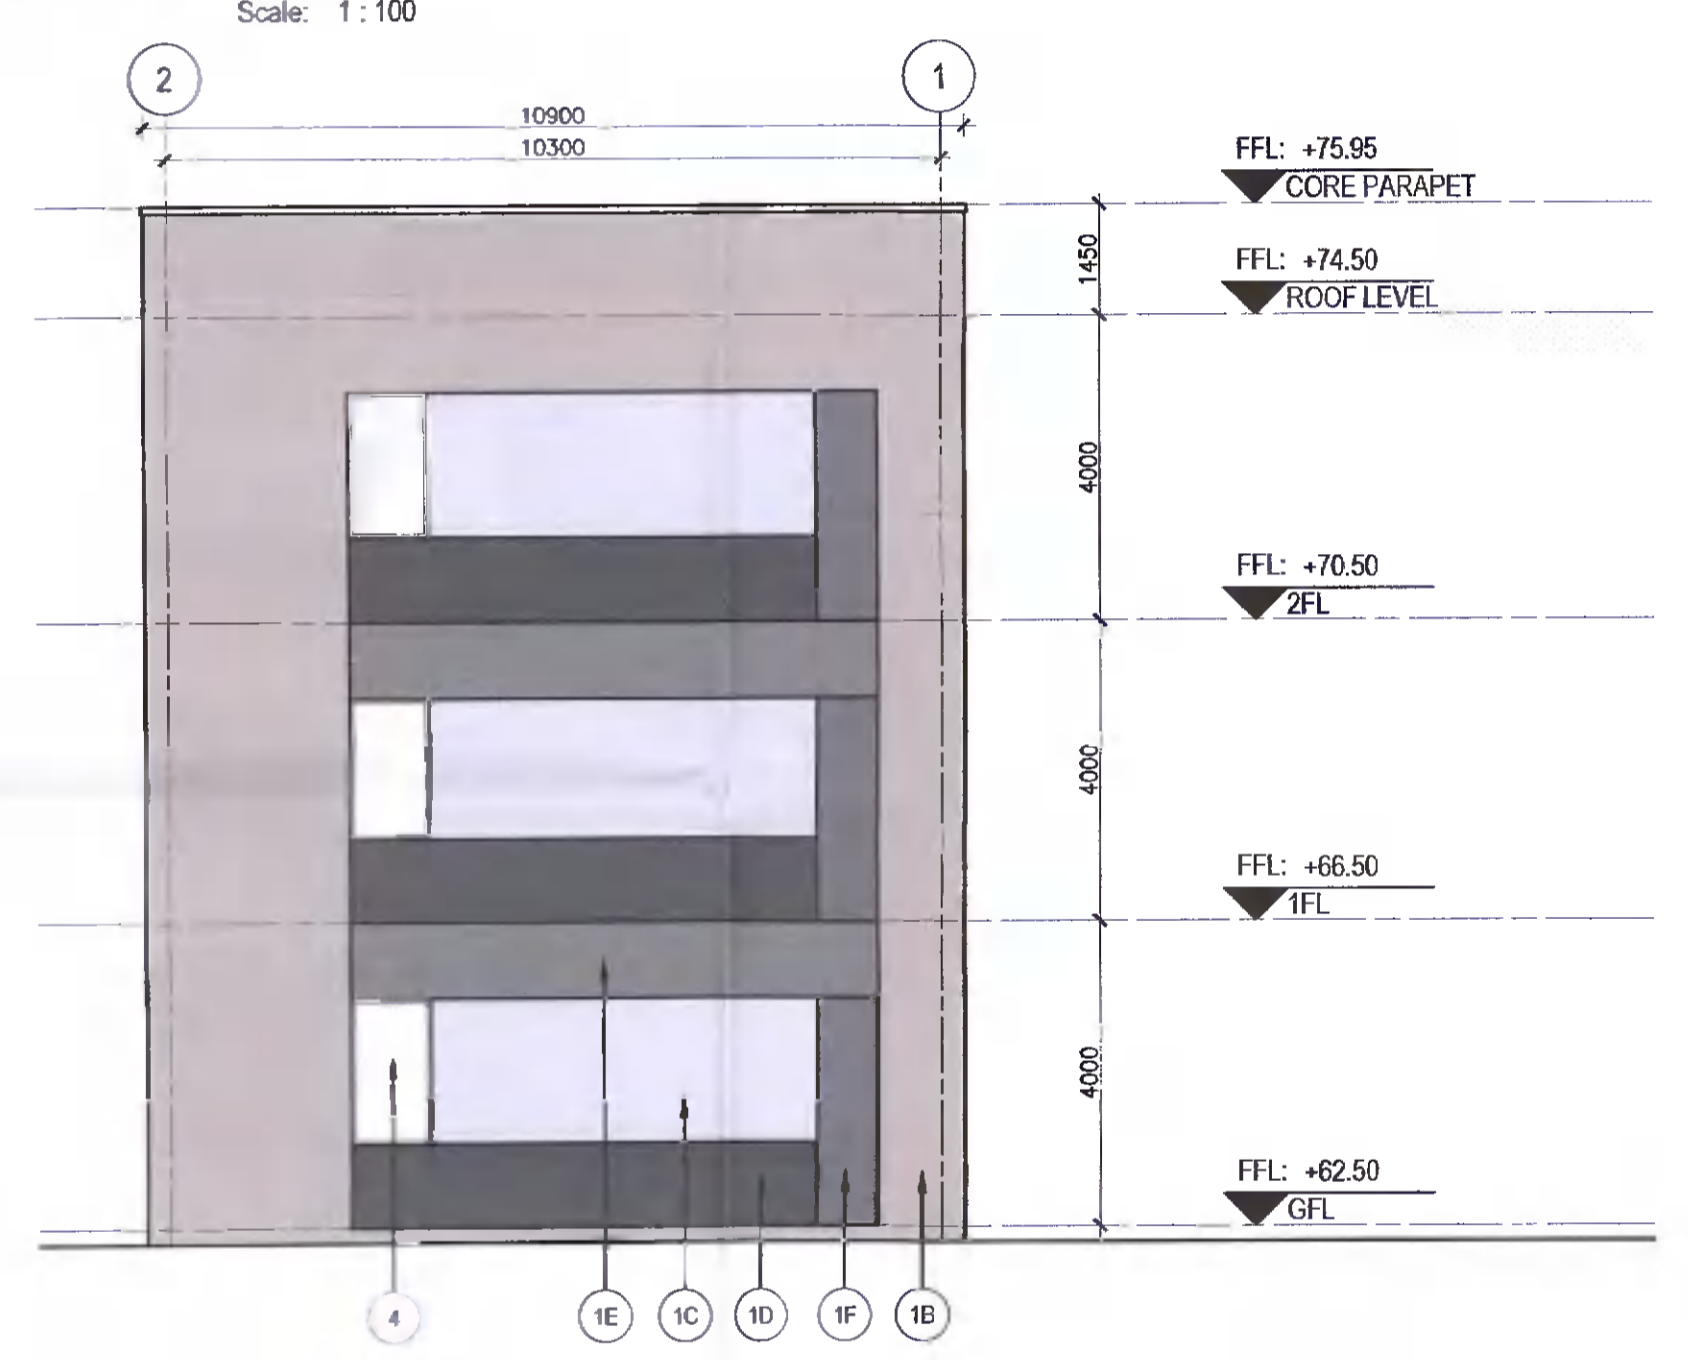

2 ELEVATION NORTH-WEST
 PA-408 UNIT 05C Scale: 1:100

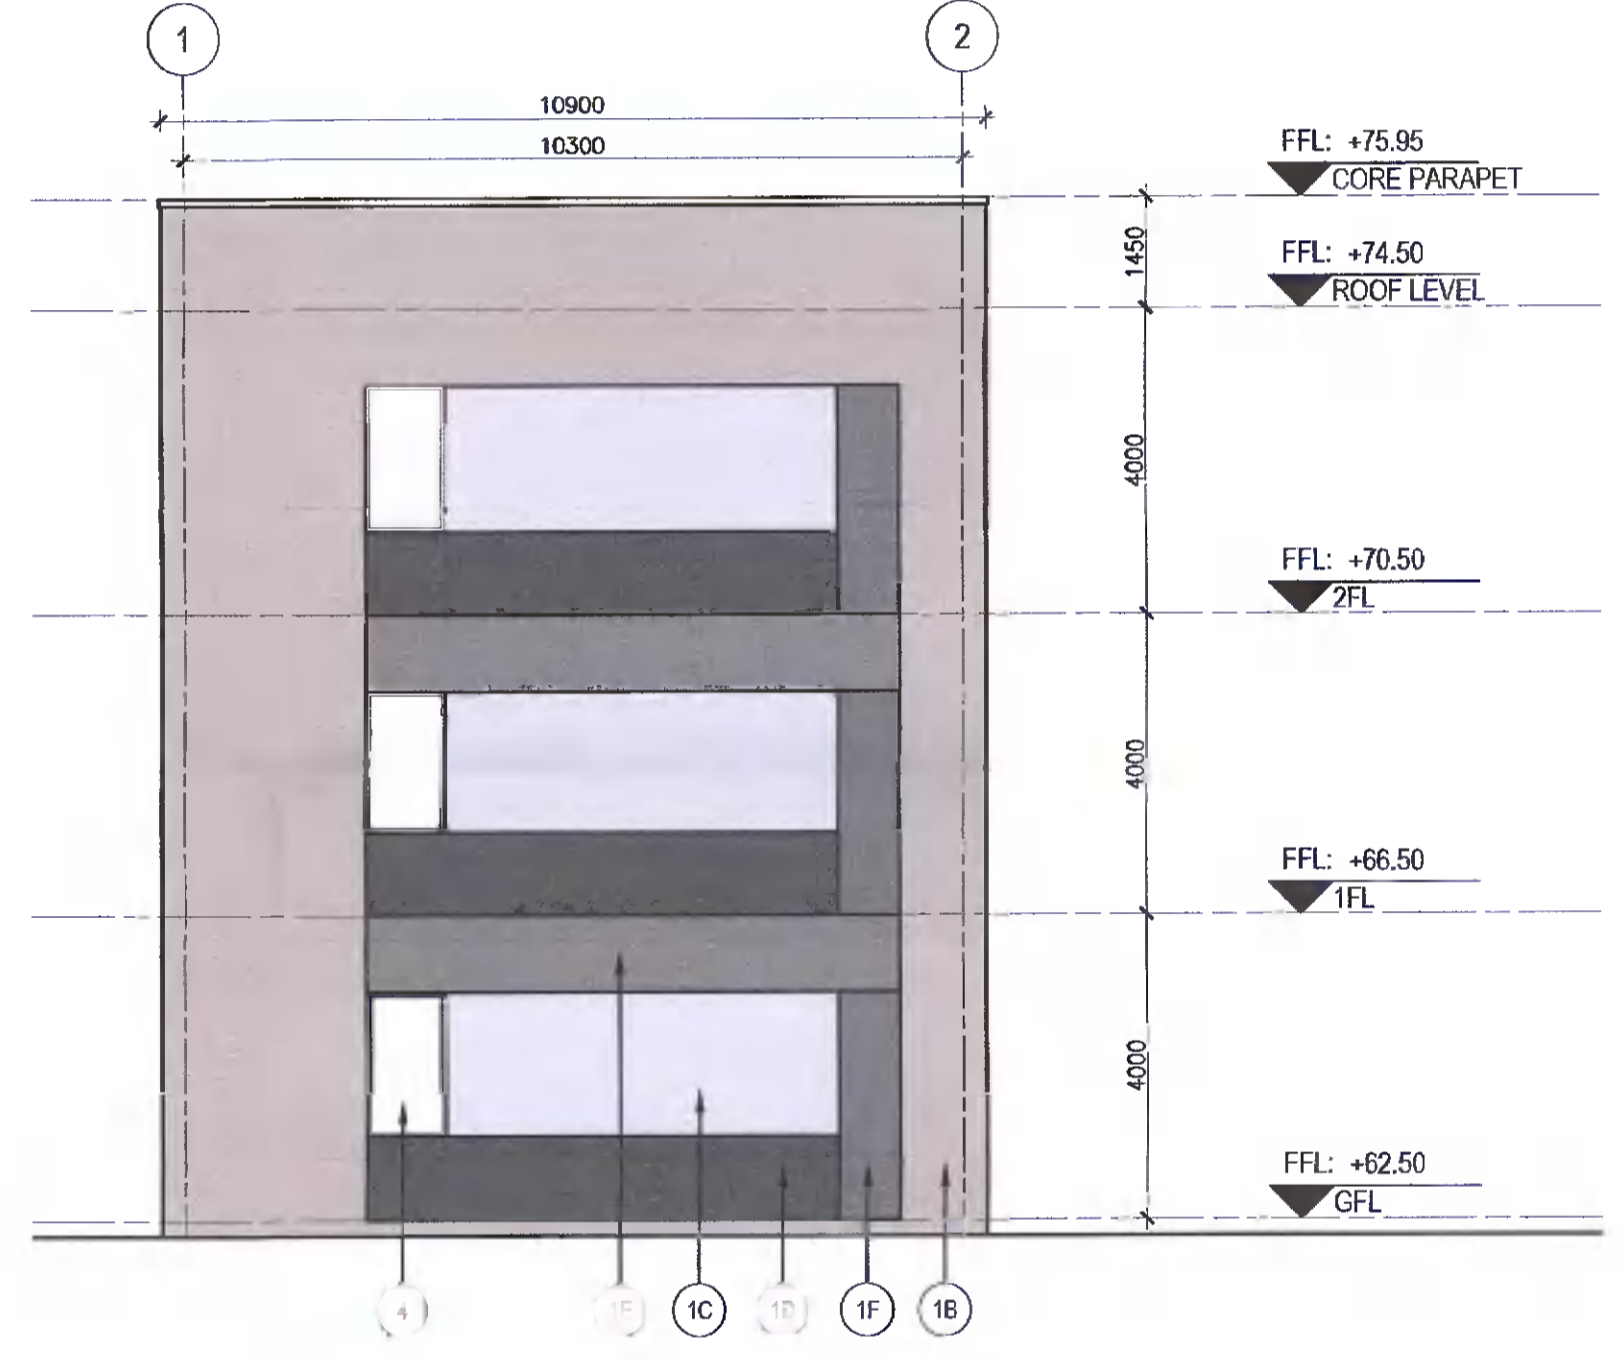

3 ELEVATION SOUTH-EAST
 PA-408 UNIT 05C Scale: 1:100




4 ELEVATION SOUTH-WEST
 PA-408 UNIT 05C Scale: 1:100

COPYRIGHT:
 The design and details shown on this drawing are applicable to their project only and may not be reproduced in whole or in part or be used for any other project or purpose without the written permission of TOT Architects with whom copyright resides.
 DO NOT SCALE from this drawing. Use figured dimensions. Contractor to check all dimensions on site prior to commencement of works. Any discrepancies are to be referred to the ARCHITECT.

KEY PLAN:

KEY SITE PLAN

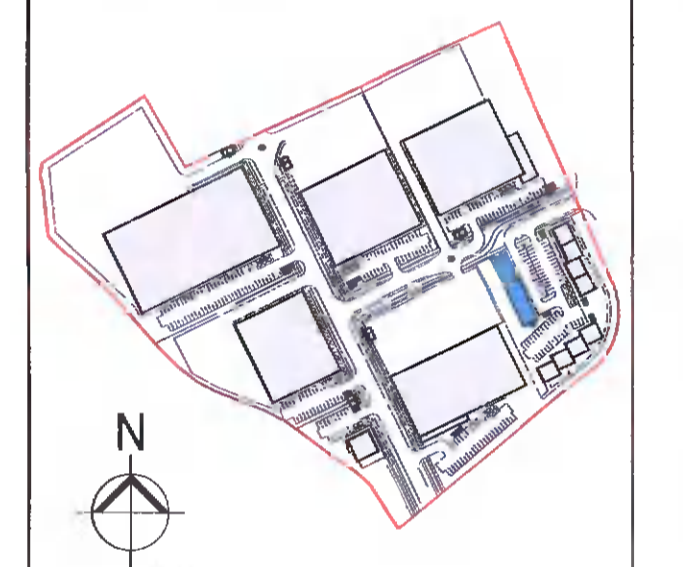

- NOTES:**
- 1A Render Off White
 - 1B Render Pale Grey
 - 1C Render Mid Grey
 - 1D Render Anthracite
 - 1E Render Grey
 - 1F Render Dary Grey
 - 2 Thermally broken and self-draining PPC aluminium double glazed curtain wall system with glazed spandrels. Colour: Anthracite.
 - 3 Insulated double glazed door colour dark grey
 - 4 High performance double glazed windows frame colour anthracite.

REVISIONS

NO.	DATE	REV. BY	CHECKED	DESCRIPTION

30.03.2022 IM ND ISSUED FOR PLANNING

TOT ARCHITECTS
 REGISTERED OFFICE
 4P Upper Mount Street
 Dublin 2, D02 F1R5, Ireland
 T +353 1 705 7800
 W www.totarchitects.ie
 E info@totarchitects.ie

PROJECT:
 WAREHOUSE/LOGISTICS, OFFICE & CAFÉ / RESTAURANT DEVELOPMENT AT CALMOUNT ROAD, BALLYMOUNT, DUBLIN 12
 STAGE: **PLANNING**

DRAWING TITLE:
 UNIT 5C ELEVATIONS

DATE: MARCH 2022 **DRAWING NO:** PA-408
SCALE: 1:100 @ A1
DRAWN: IM
CHECKED: ND **SHEET SIZE:** REVISION:
JOB NO.: 18.42 **FILE NAME:** A1 *