


COPYRIGHT
 The design and details shown on this drawing are applicable to their project only and may not be reproduced in whole or in part or be used for any other project or purpose without the written permission of TOT Architects with whom copyright resides.
 DO NOT SCALE from the drawing. Use figured dimensions.
 Contractor to check all dimensions on site prior to commencement of works. Any discrepancies are to be referred to the ARCHITECT

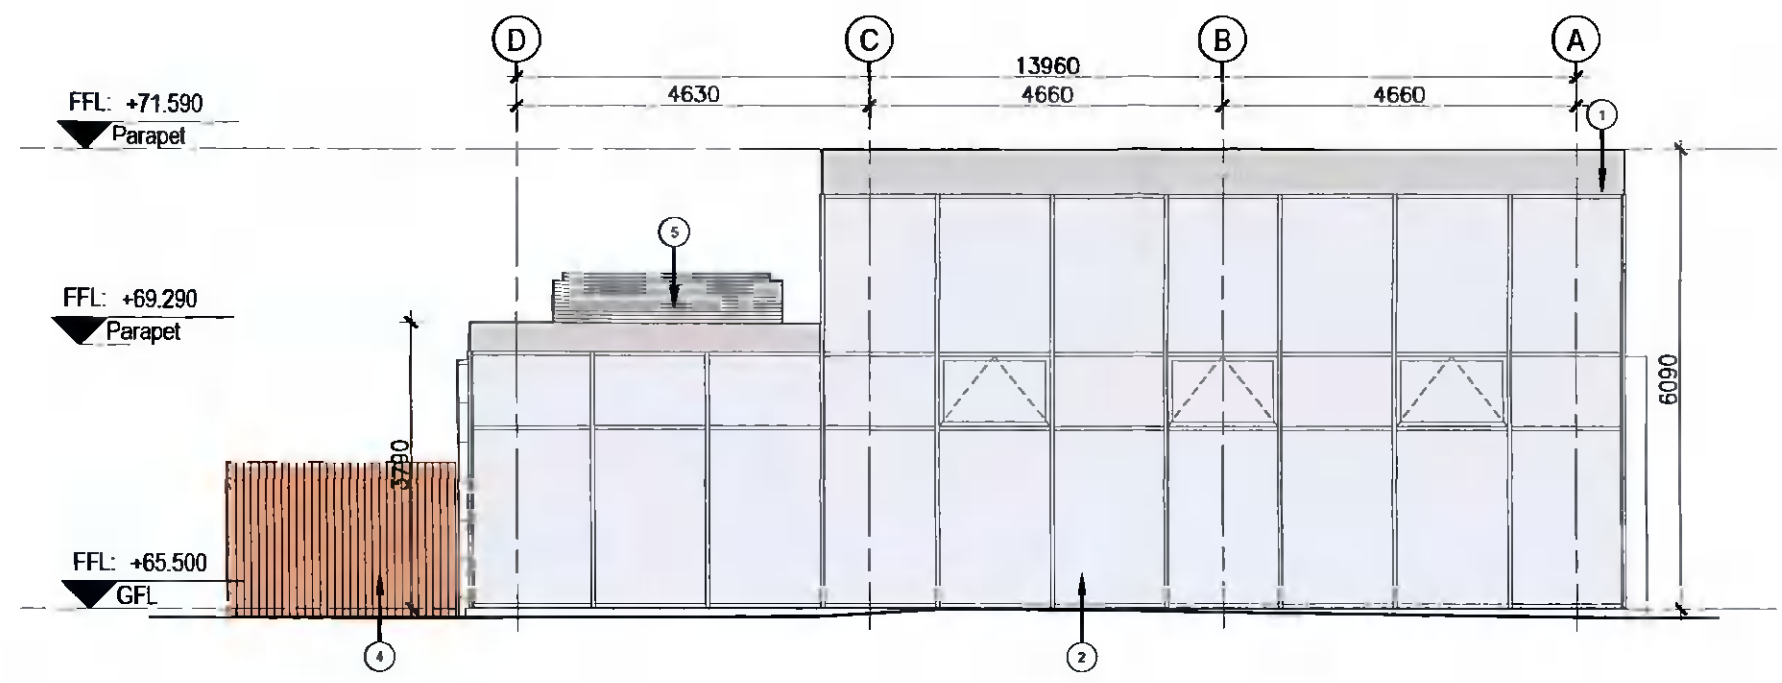

- NOTES
- 1 PPC aluminum coping Colour: Anthracite
 - 2 Thermally broken and self-draining PPCaluminum double glazed curtain wall system Colour: Anthracite
 - 3 Stone cladding system to selected colour
 - 4 Timber cladding to steel structure
 - 5 Aluminum Louver Colour grey


1 RETAIL CAFÉ/RESTAURANT
 PL-411 SE ELEVATION Scale: 1:100

KEY SITE PLAN



REVISIONS

NO	DATE	REV	BY	CHECKED	DESCRIPTION

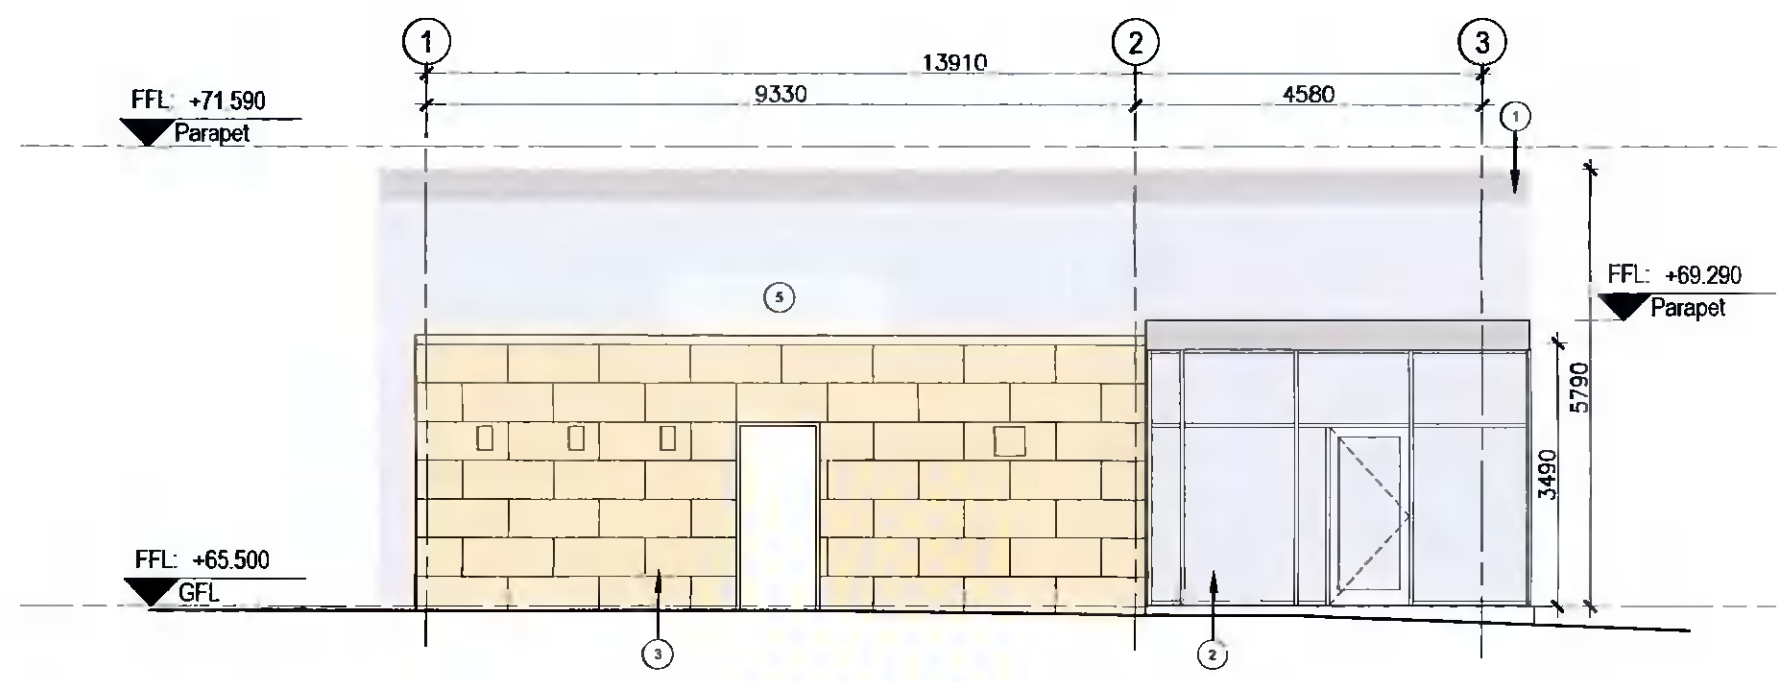

2 RETAIL CAFÉ/RESTAURANT
 PL-411 SW ELEVATION Scale: 1:100

30.03.22 * JM ND ISSUED FOR PLANNING

DATE REV BY CHECKED DESCRIPTION

TOT ARCHITECTS

REGISTERED OFFICE: 49 Upper Meaux Street, Dublin 2, D02 F8B6, Ireland
 T: +353 1 728 7800
 W: www.totarchitects.ie
 I: info@totarchitects.ie

PROJECT
 WAREHOUSE/LOGISTICS, OFFICE & CAFÉ / RESTAURANT DEVELOPMENT
 AT CALMOUNT ROAD, BALLYMOUNT, DUBLIN 12
 STAGE
PLANNING

DRAWING TITLE:
UNIT 7 - CAFÉ/RESTAURANT ELEVATIONS SW&SE

DATE	FEB 2022	DRAWING NO.	PA-411
SCALE	1:100		
DRAWN	JM		
CHECKED	ND	SHEET SIZE	A3
JOB NO.	18-42	REVISION	*
FILE NAME			