
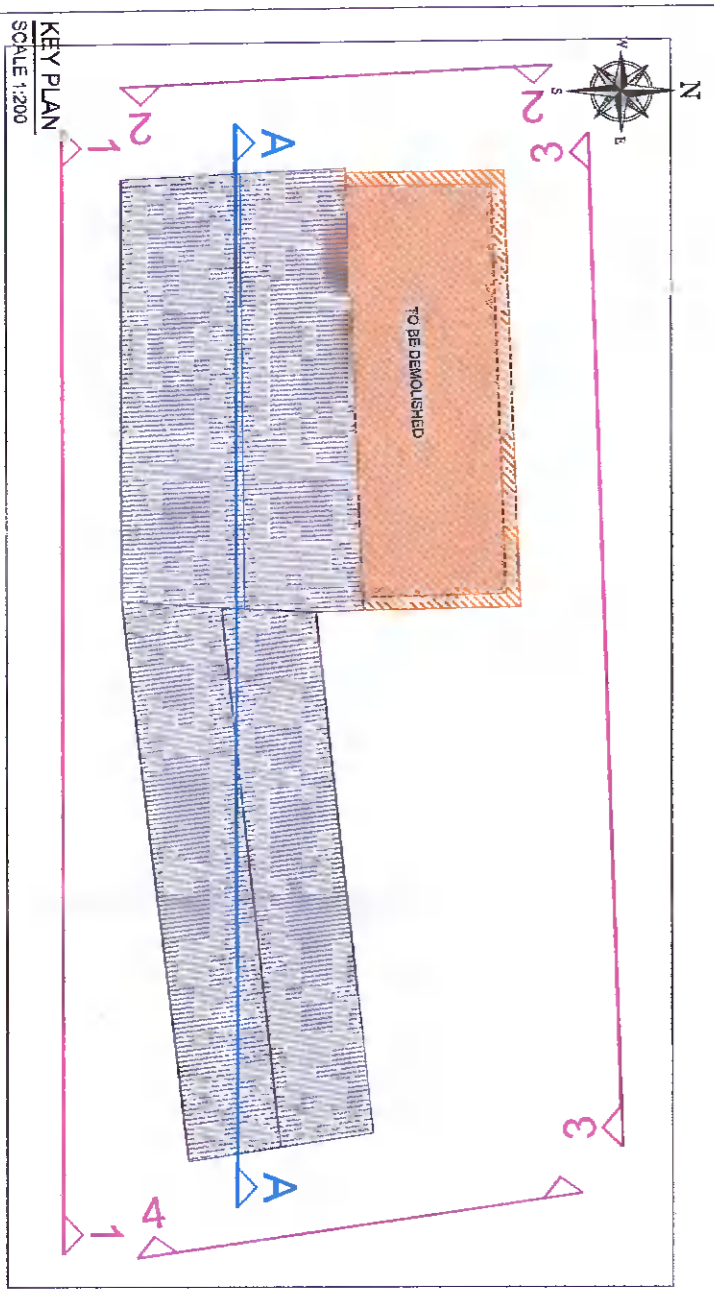
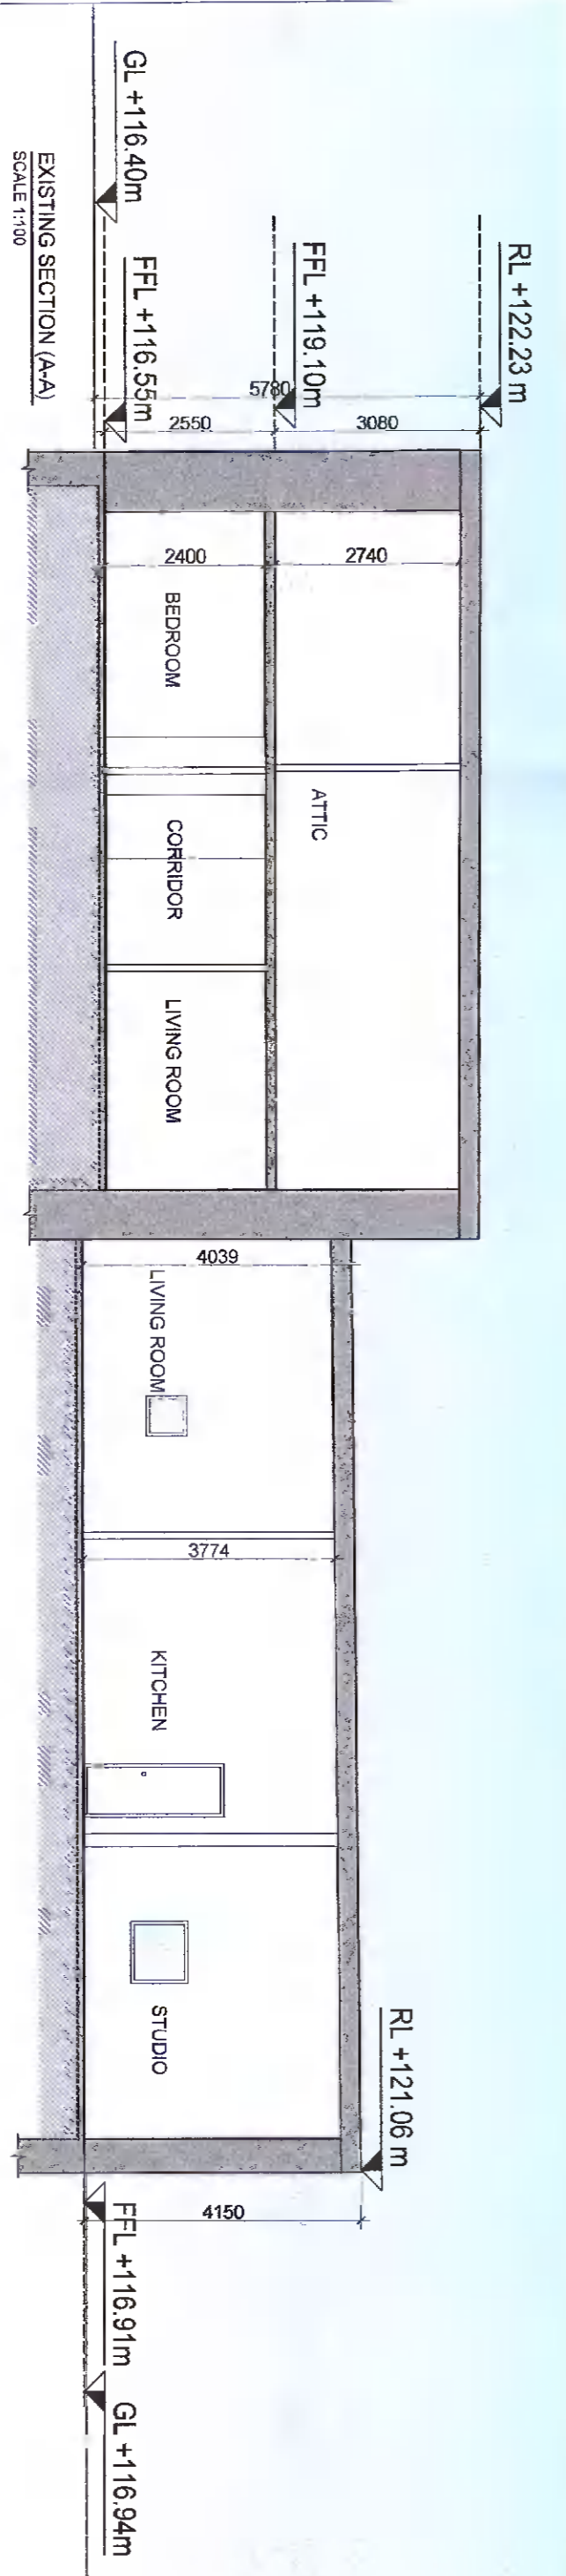
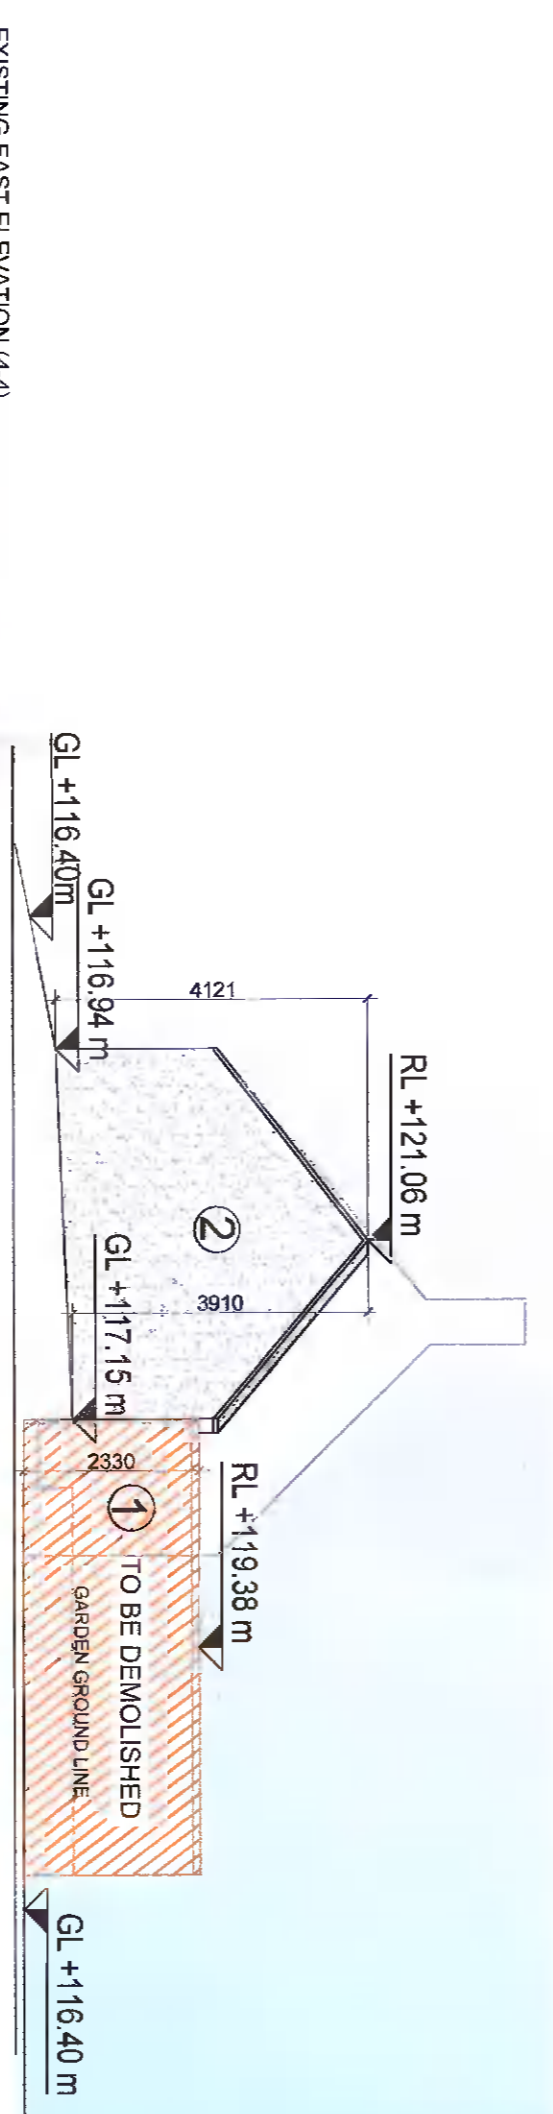
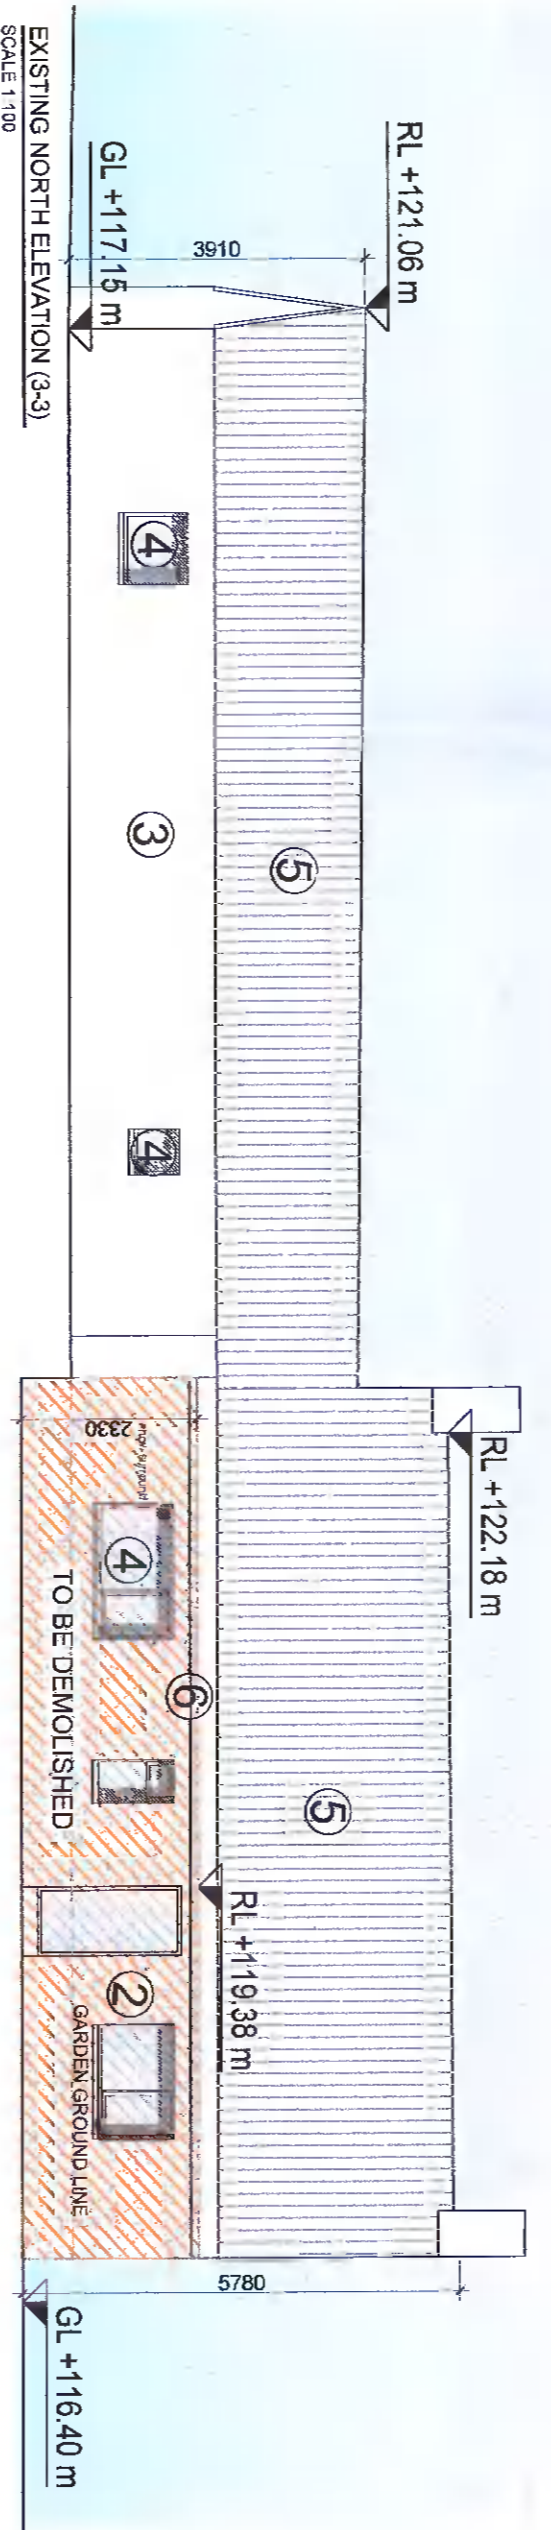
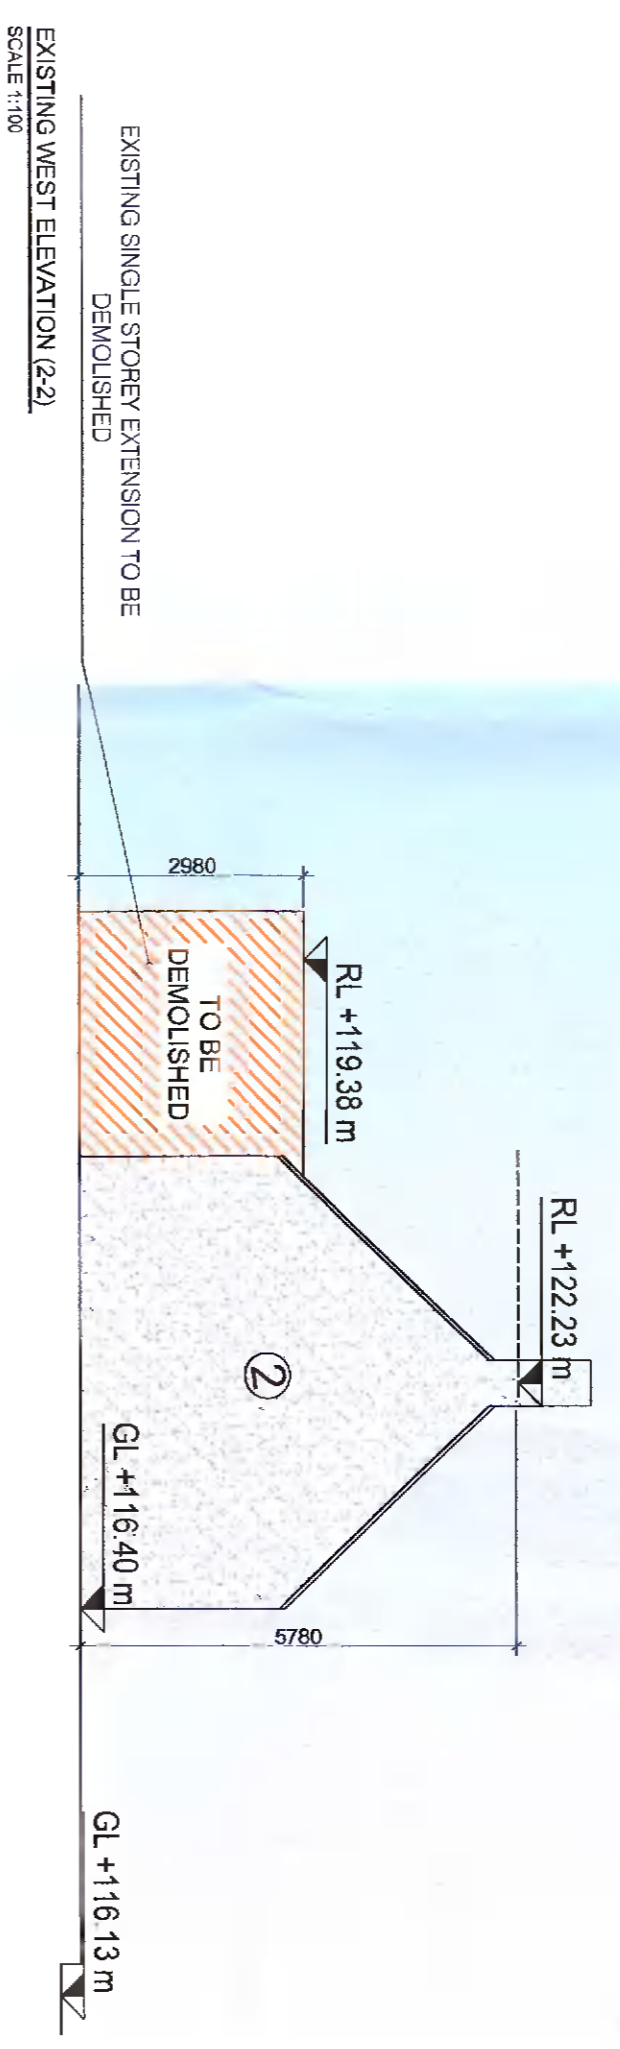


GENERAL NOTES
 ** Do not scale from this drawing
 ** Use figured dimensions only
 © This drawing is copyright. No part of this document may be reproduced or transmitted in any form or stored in any retrieval system from the copyright holder, except as agreed for use on a project, for which the document was originally issued

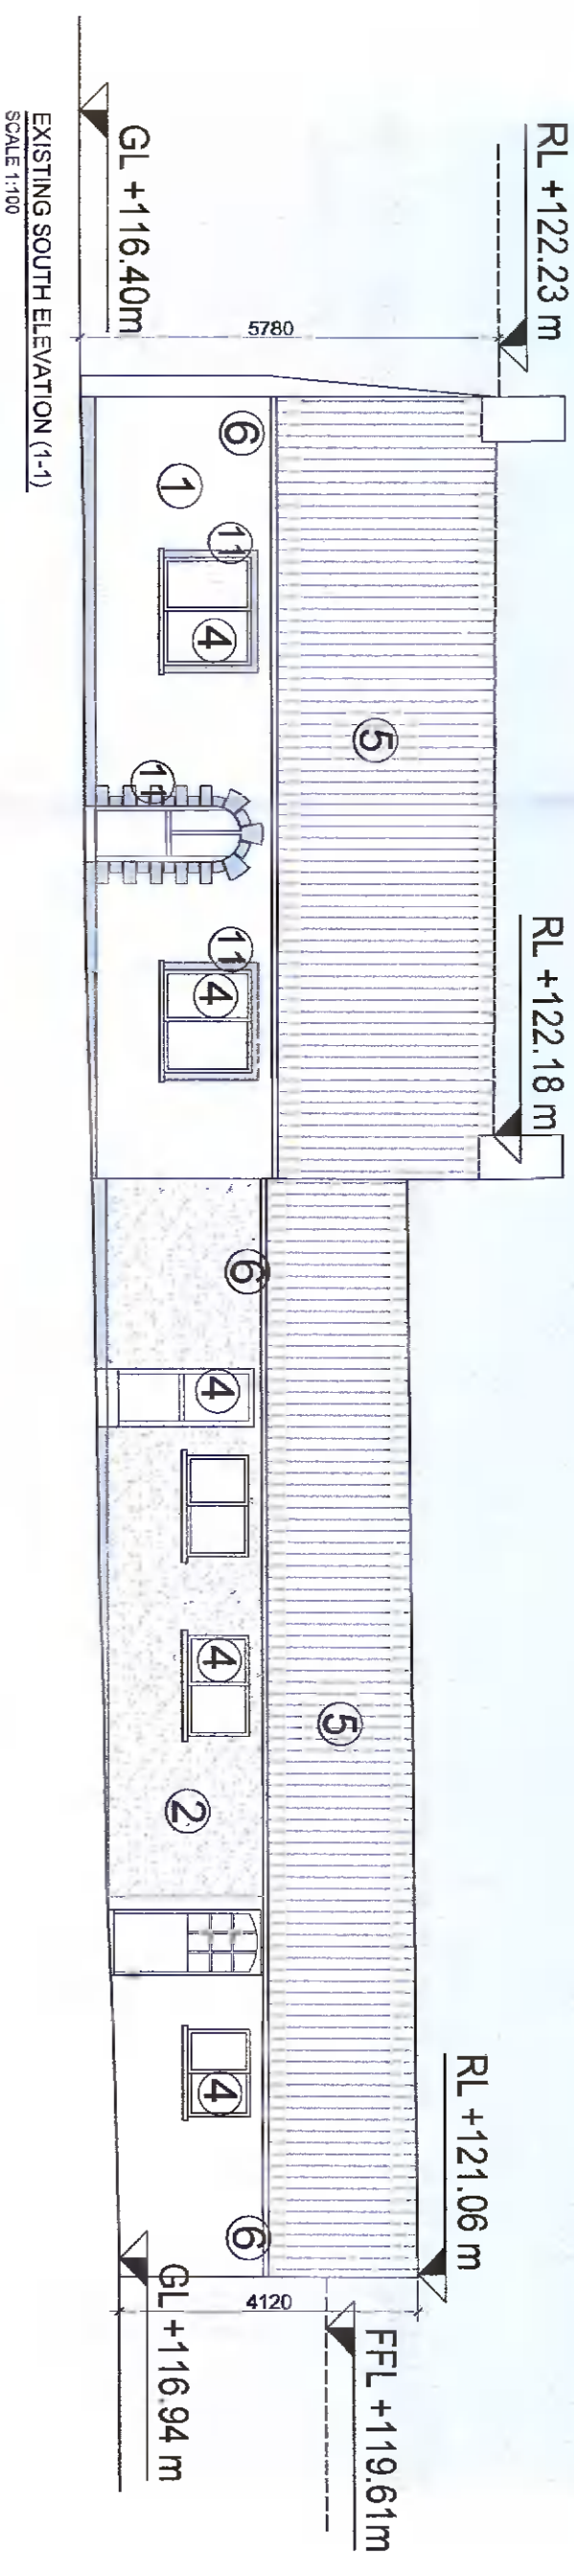

MATERIAL SCHEDULE

- ① Existing White Render
- ② Existing White Pebble Dash
- ③ Existing Painted Random Stone Finish
- ④ Existing PVC Windows
- ⑤ Existing Roof Tiles
- ⑥ Existing PVC Rainwater Goods

NOTE:
 ALL MATERIALS TO BE AGREED BY WAY OF COMPLIANCE TO PLANNING PERMISSION

PLANNING

Rev	Issue	Date	Author/Description

CLIENT	LOCKAT TRADING LTD	SOLD & BY	AS SHOWN	ISSUE NO.	A2
PROJECT	PROPOSED DEVELOPMENT OF EXISTING COTTAGES RELEVANT TO MAIN STREET KIMMOOLE CO. DUBLIN 8 (INCLOSURE PLANS TO BE FORWARDED)	DATE	17/12/21	PROJECT NO.	426-003
DWG TITLE	EXISTING EAST ELEVATION (4-4)	SCALE	1:100	DATE	17/12/21

23 Moore Square, DUBLIN 8, D08 X226 IRELAND	DCWNEY	RIA
---	---------------	------------