


ALL GLAZING FACING COTTAGES AND ROAD TO BE OPAQUE WITH NO VIEWS/OVERLOOKING TO NEIGHBORING PROPERTIES GARDENS



PROPOSED SOUTH ELEVATION - BLOCK A
SCALE 1:100

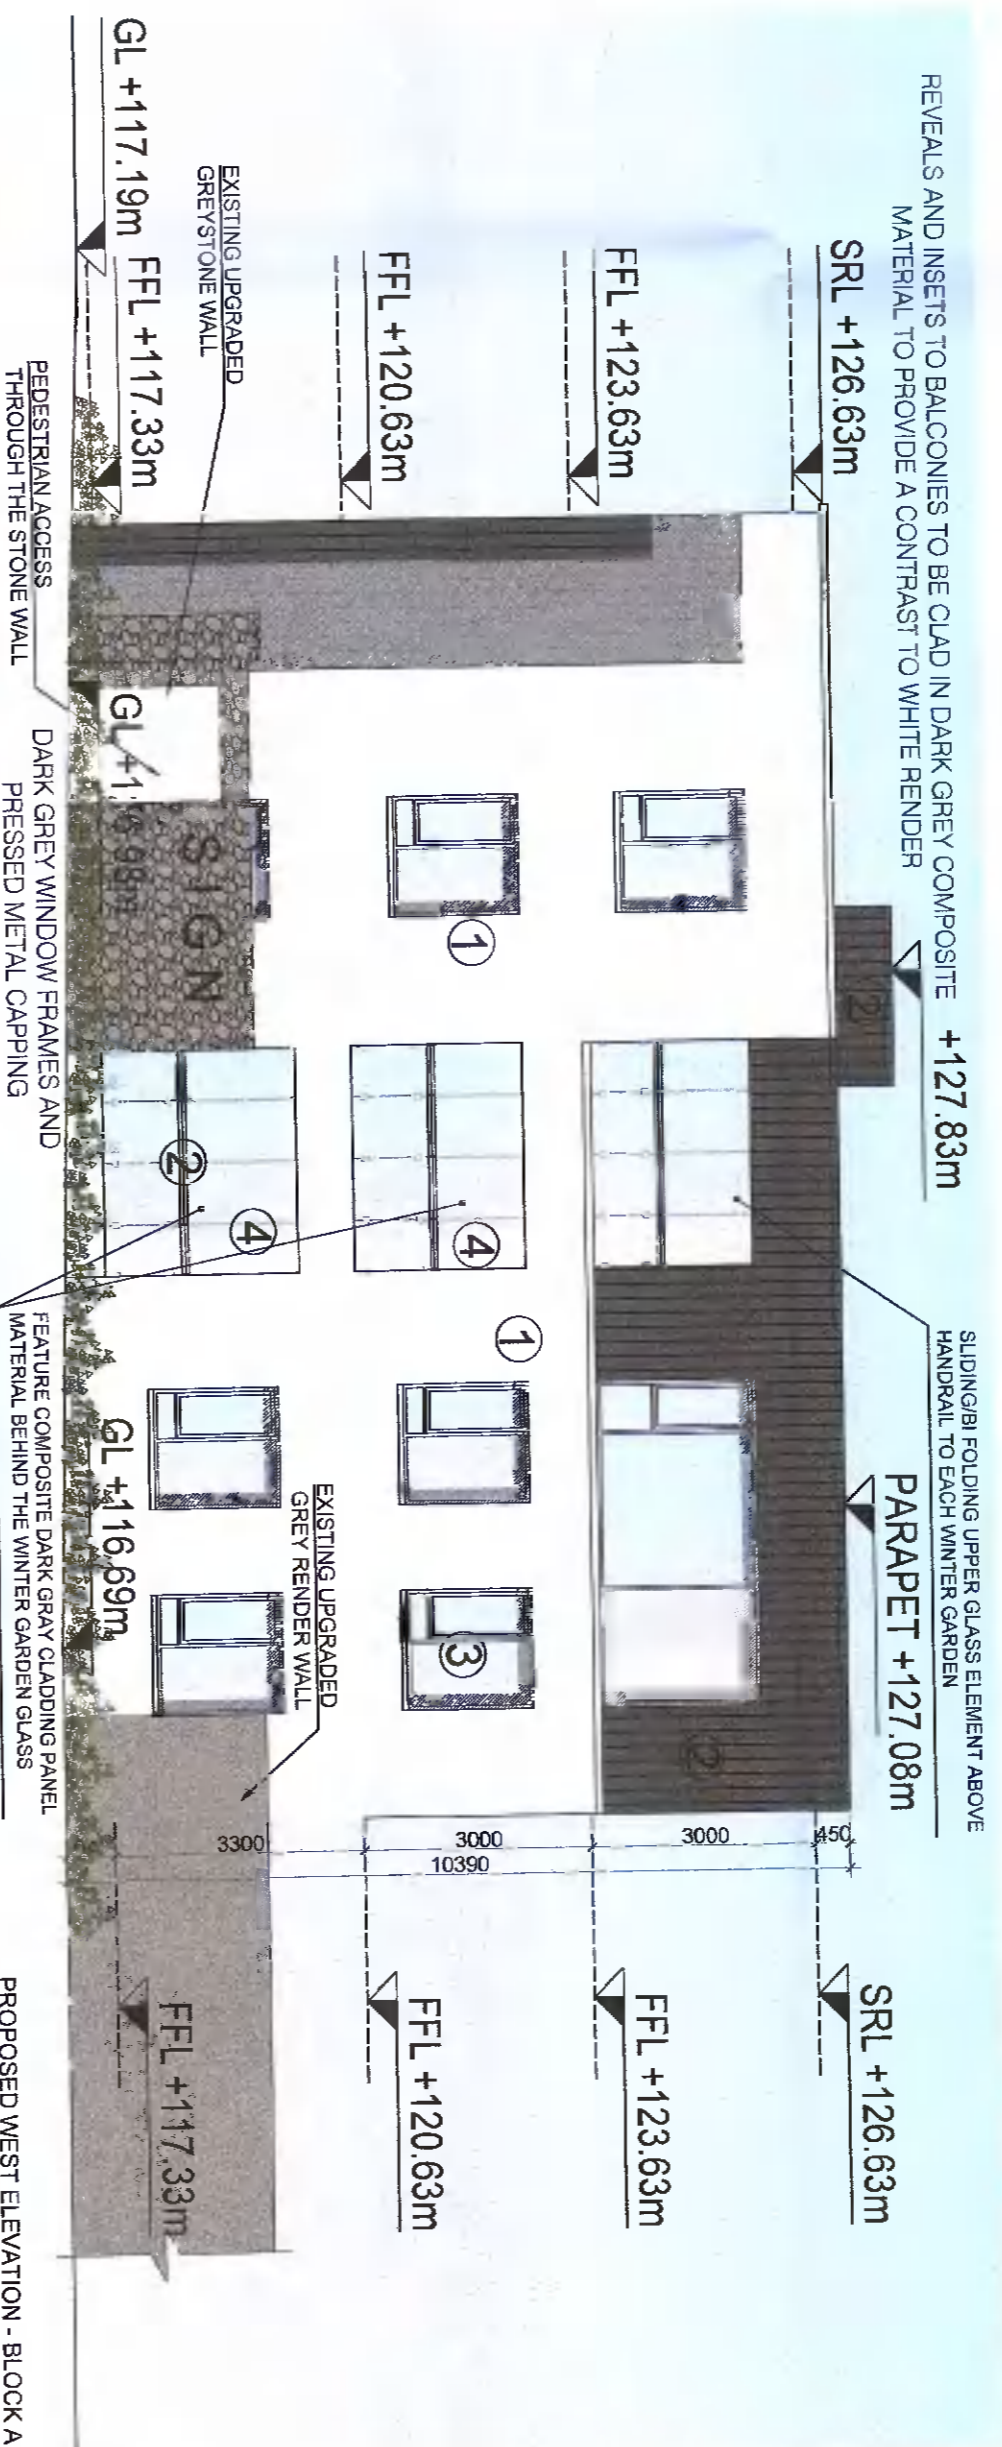

PROPOSED WEST ELEVATION - BLOCK A
SCALE 1:100



PROPOSED EAST ELEVATION - BLOCK A
SCALE 1:100



PROPOSED NORTH ELEVATION - BLOCK A
SCALE 1:100



KEY PLAN
SCALE 1:1000

MATERIAL SCHEDULE	
①	White Render
②	Feature Composite Dark Gray Cladding Panel
③	Glazed Windows - Achieve 34db
④	Glass Balustrade
⑤	Opaque Glazing - Achieve 34db
⑥	Metal Cladding

NOTE:
ALL MATERIALS TO BE AGREED BY WAY OF COMPLIANCE TO PLANNING PERMISSION

GENERAL NOTES -
** Do not scale from this drawing
** Use figured dimensions only
© This drawing is copyright. No part of this document may be reproduced or transmitted in any form or stored in any retrieval system from the copyright holder, except as agreed for use on a project, for which the document was originally issued.

Author: Doherty
Date: 11/23/2024

PLANNING

CLIENT	LOKAT HOLDINGS LTD	DATE	11/23/2024
PROJECT	PROPOSED DEVELOPMENT OF MAIN STREET, RATHCOOLE CO DUBLIN	SCALE	1:200
DWG TITLE	PROPOSED ELEVATIONS/BLOCK A	DATE	11/23/2024

DCWNEY

35 Lower Spence Road, Rathcoole, Co. Dublin, D24 YK12
Tel: 01 291 2220

RIAI

NO.	DATE	BY	DESCRIPTION
1	11/23/2024	AD	ISSUED FOR PERMIT