

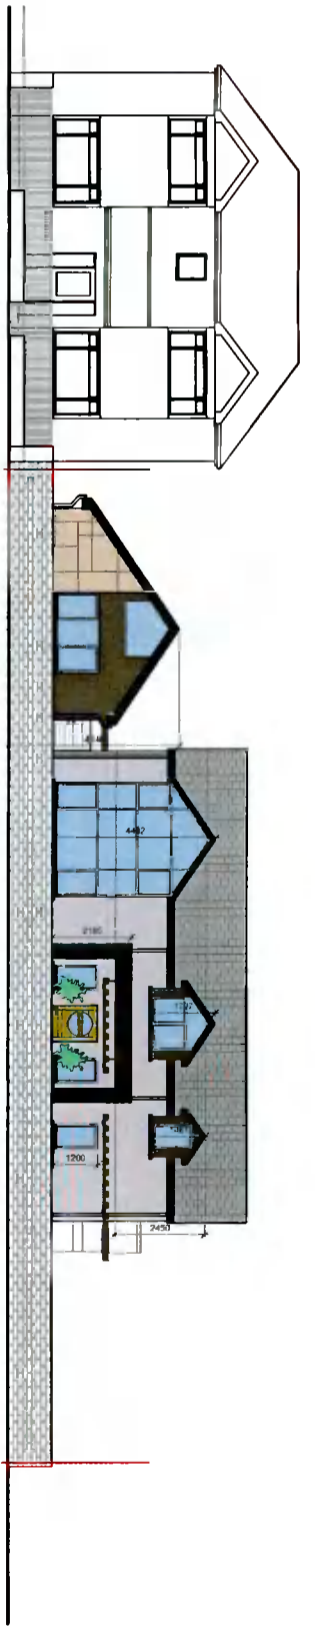



Proposed street view - Butterfield Drive
Scale 1:200 @ A3

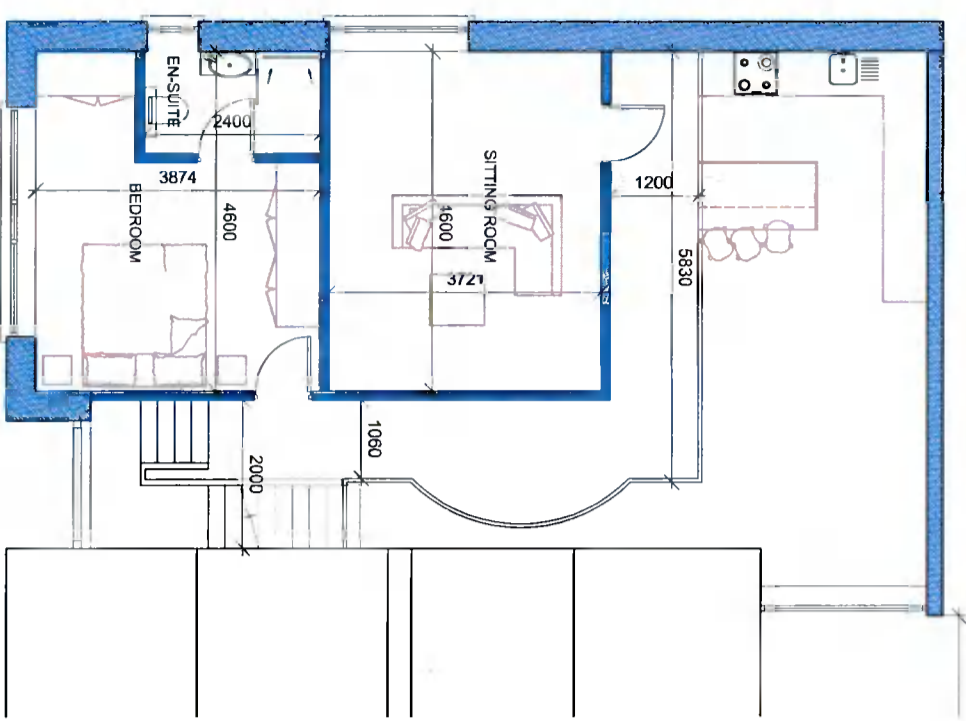

Proposed street view - Butterfield Avenue
Scale 1:200 @ A3

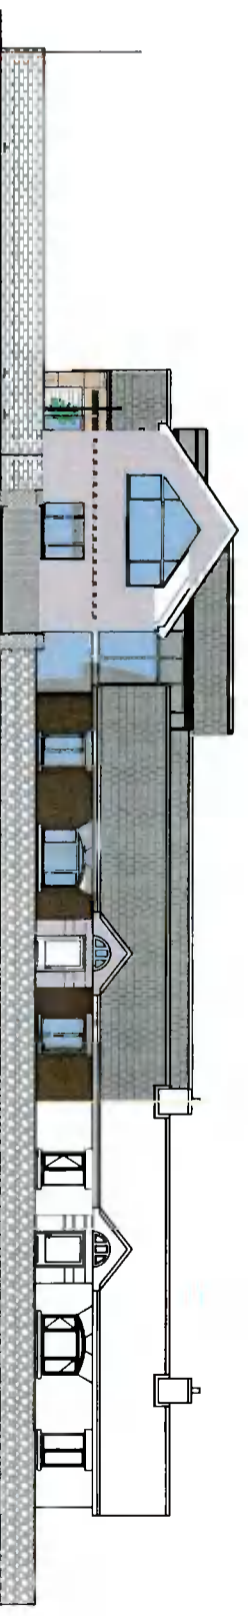

Proposed First Floor Layout
Scale 1:100 @ A3

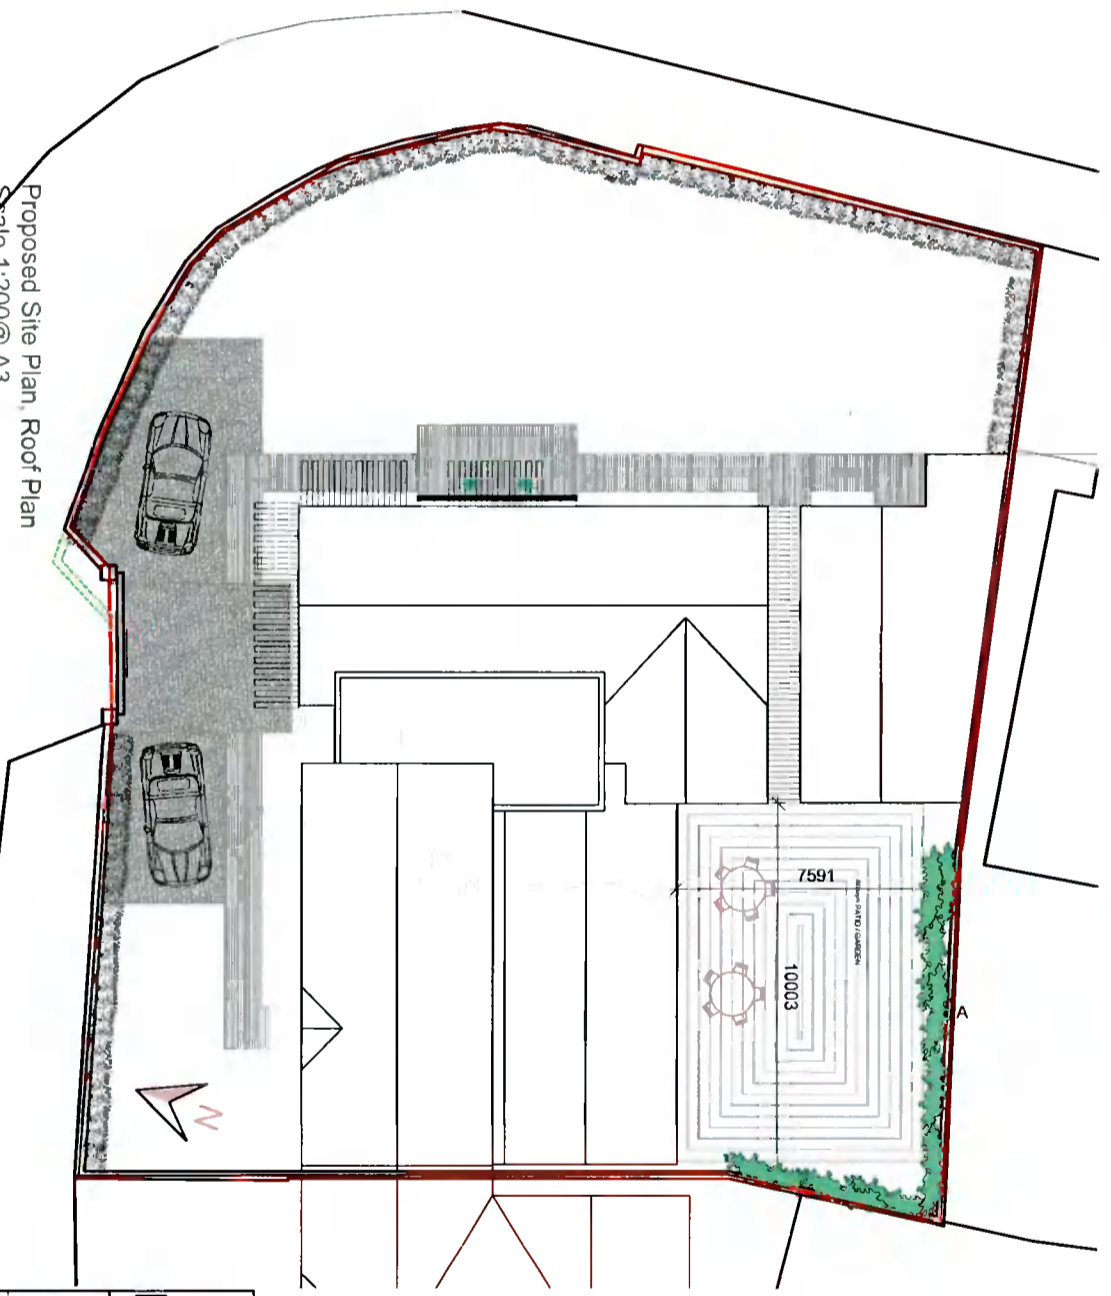

Proposed Site Plan, Roof Plan
Scale 1:200 @ A3

- Existing walls
- Proposed walls
- Proposed Partitions
- Walls to be demolished
- Subject to Planning
- Site Boundary

REV	DATE	DRN BY	CAD BY	APP BY	DESCRIPTION

Do not scale - Use figured dimensions only - All dimensions are in millimetres - All dimensions to be checked on site - Any discrepancies are to be reported immediately to the Architect

PROJECT: 184 BUTTERFIELD AVENUE, RATHFARNHAM, DUBLIN 14		DATE: 24/03/2022	
CLIENT: NIALL & SUZANNE KEOGH		SCALES: 1:100 / 1:200 @A3	
PROJECT: 116 LONG WOOD PARK GRANGE ROAD RATHFARNHAM DUBLIN 14 TEL: 01 4936044 FAX: 01 4936044 WWW.ELENFIELD.COM		DRAWING: Proposed 1st Floor, Roof Plan and Contextual Elevations	
REV:		DWG. NO.: B-005	