




GROUND FLOOR PLAN (EXISTING)  
SCALE 1:100

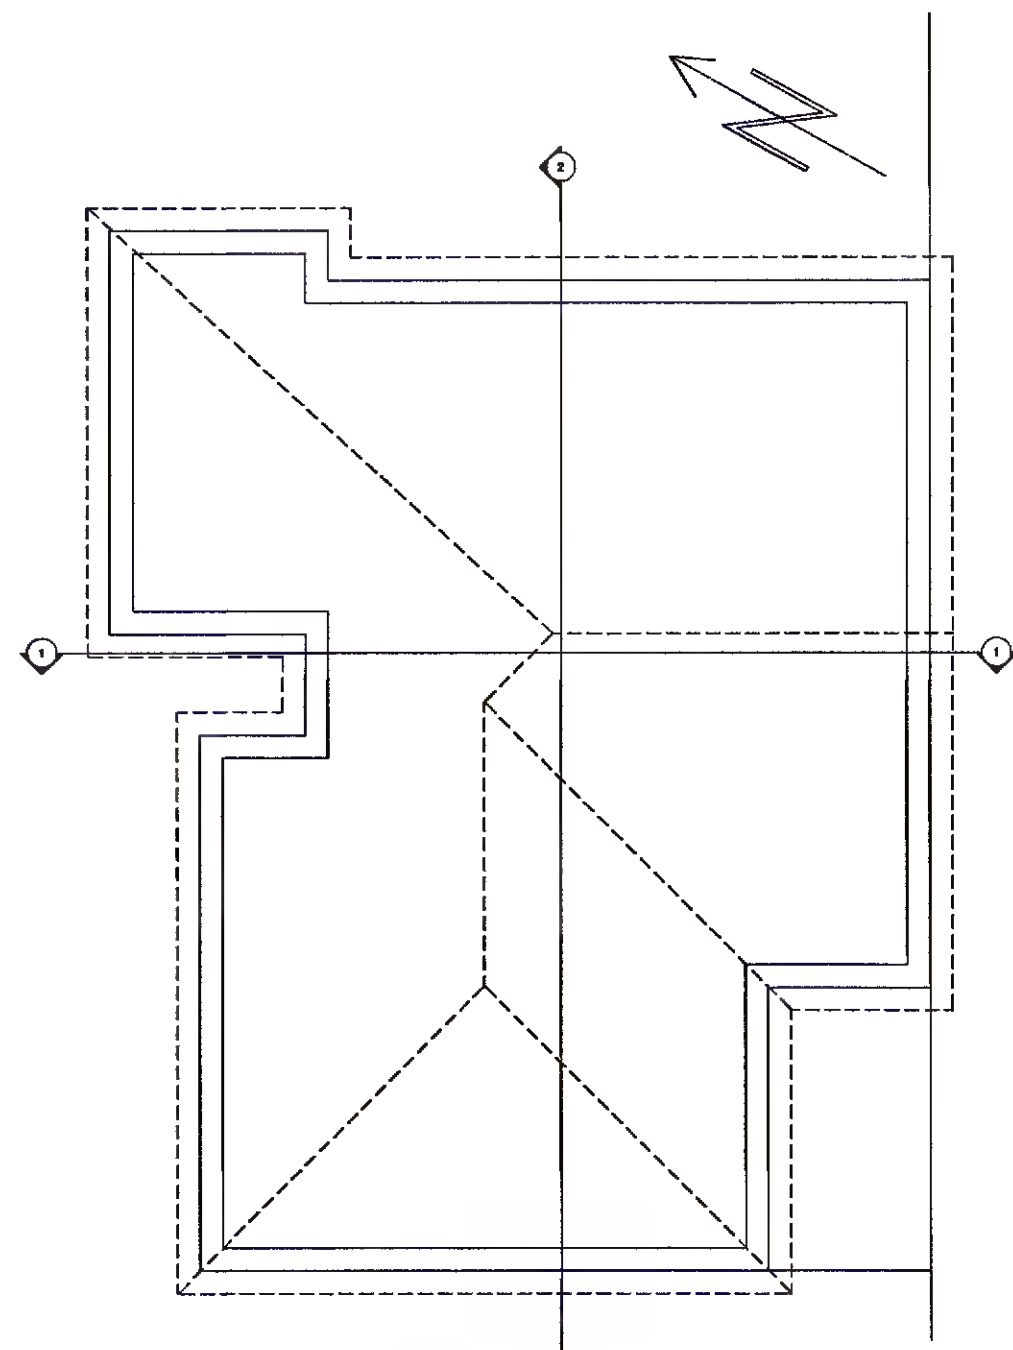


ATTIC FLOOR PLAN (EXISTING)  
SCALE 1:100

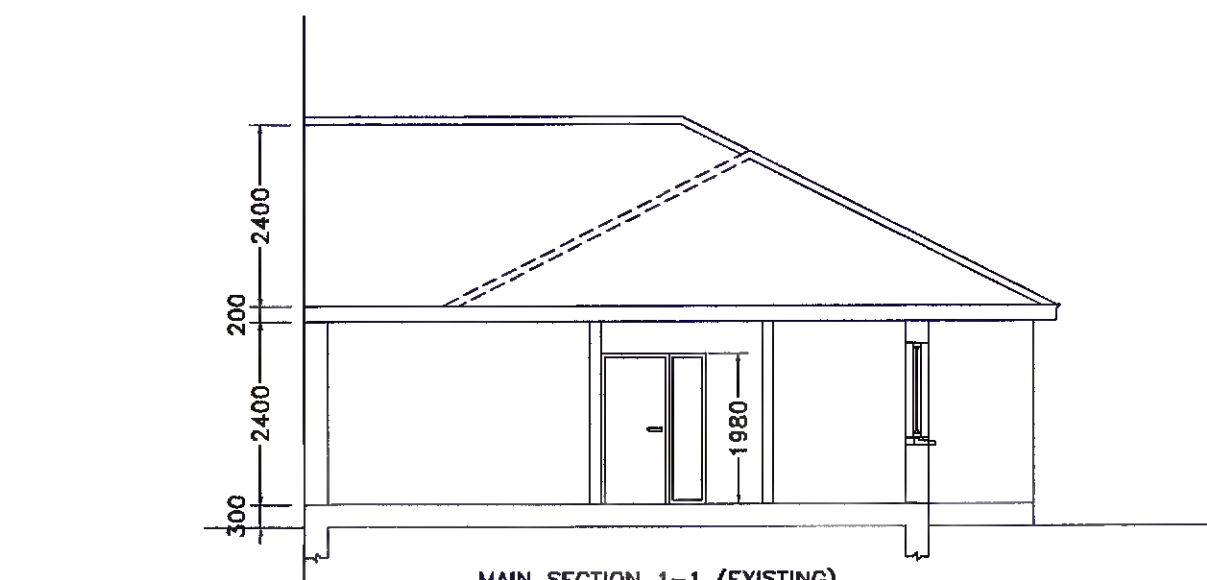


MAIN SECTION 1-1 (EXISTING)  
SCALE 1:100

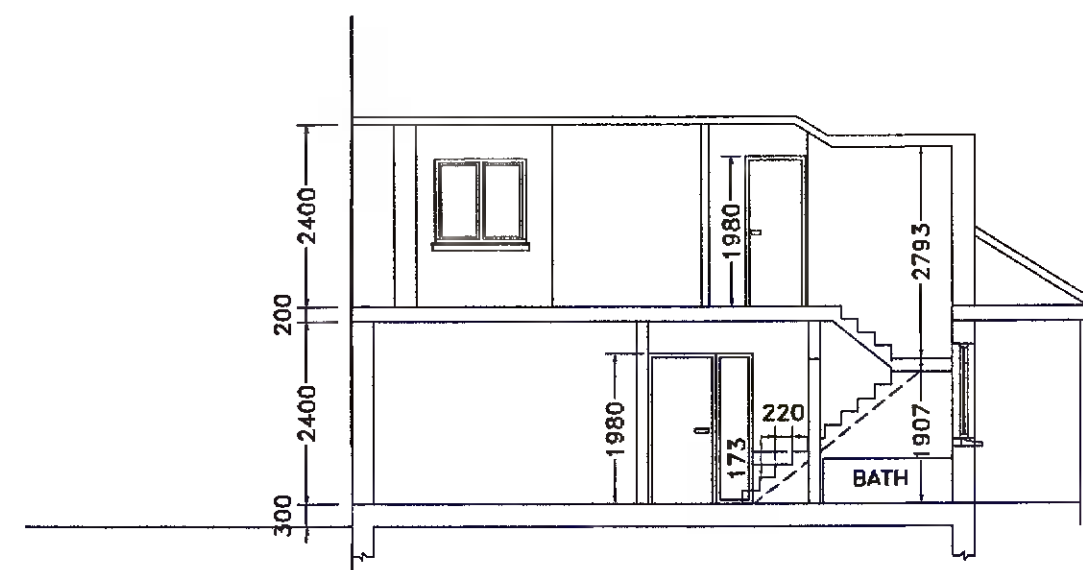


MAIN SECTION 1-1 (PROPOSED)  
SCALE 1:100

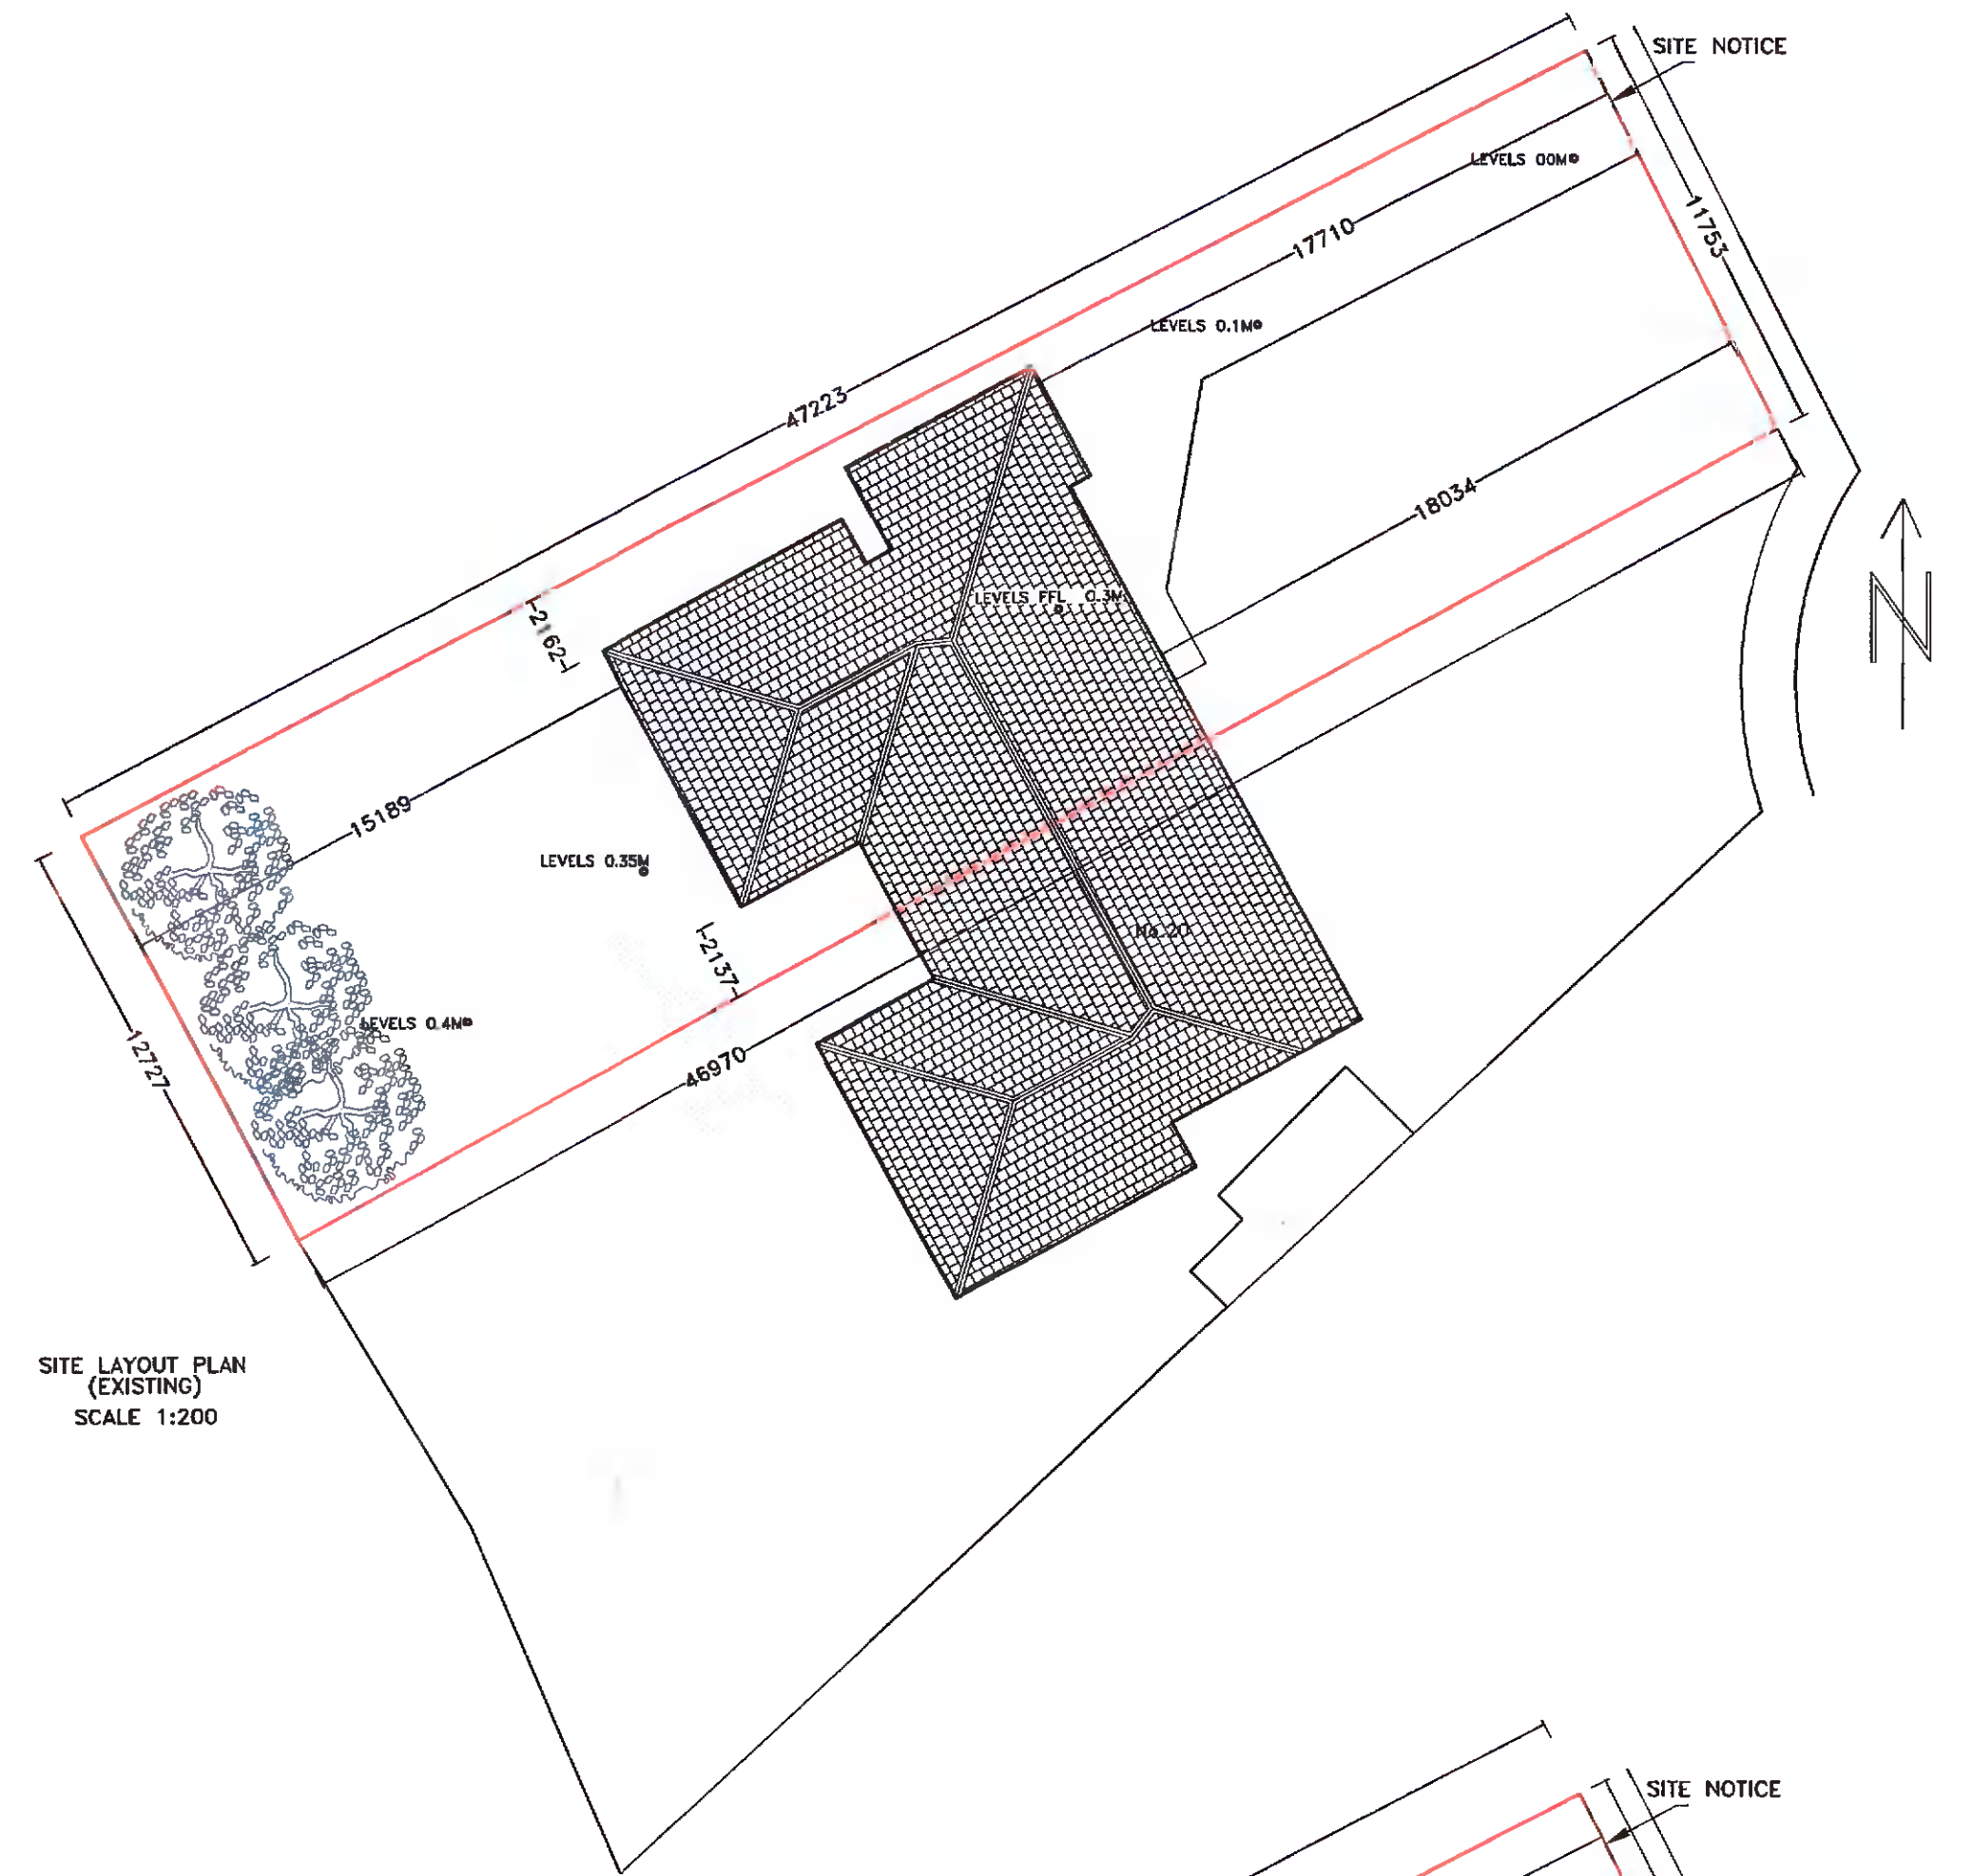


SITE LAYOUT PLAN (EXISTING)  
SCALE 1:200

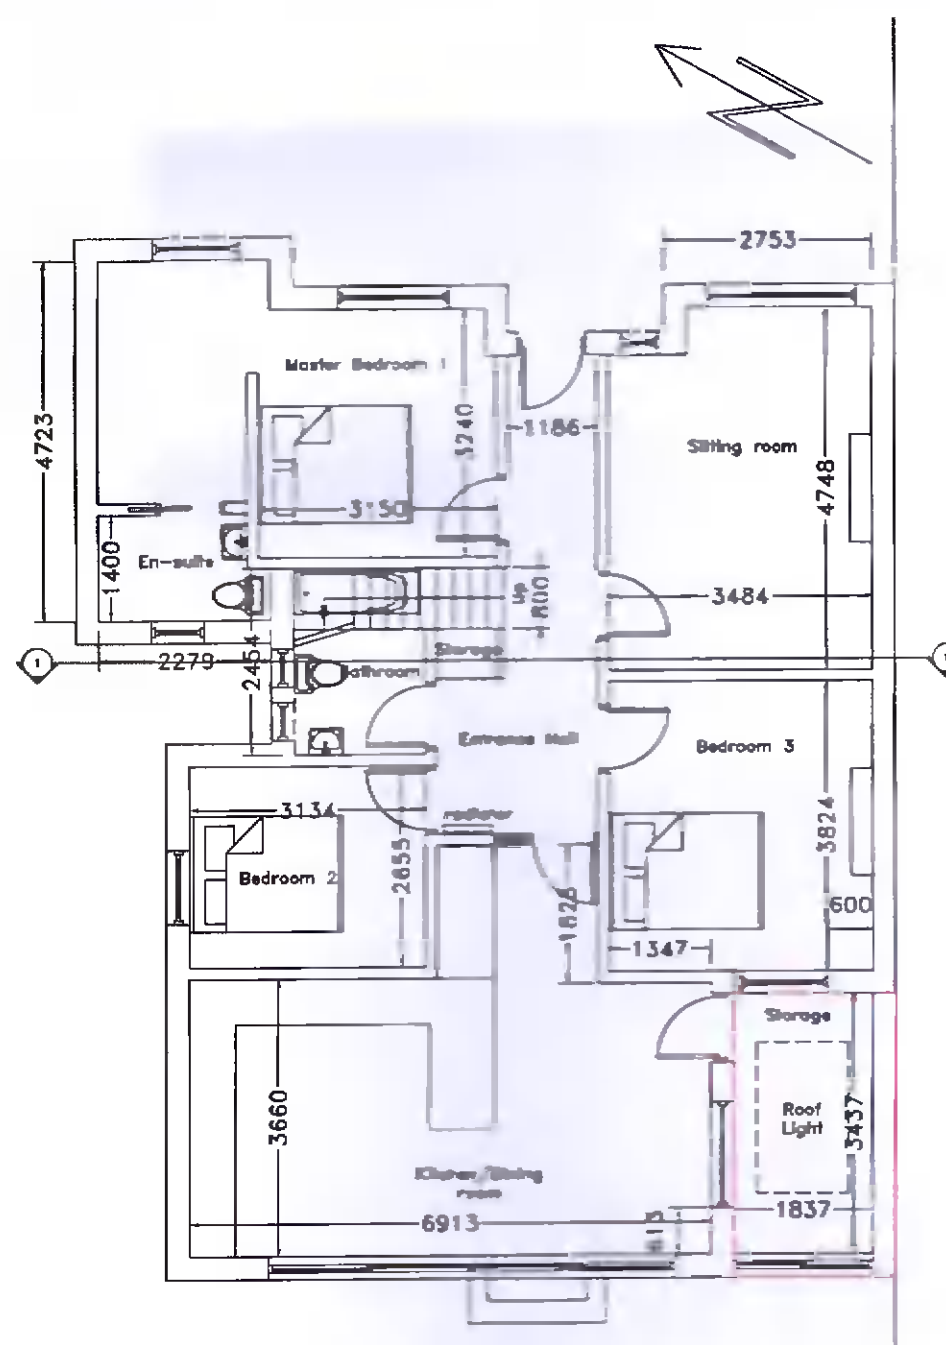


GROUND FLOOR PLAN (PROPOSED)  
SCALE 1:100

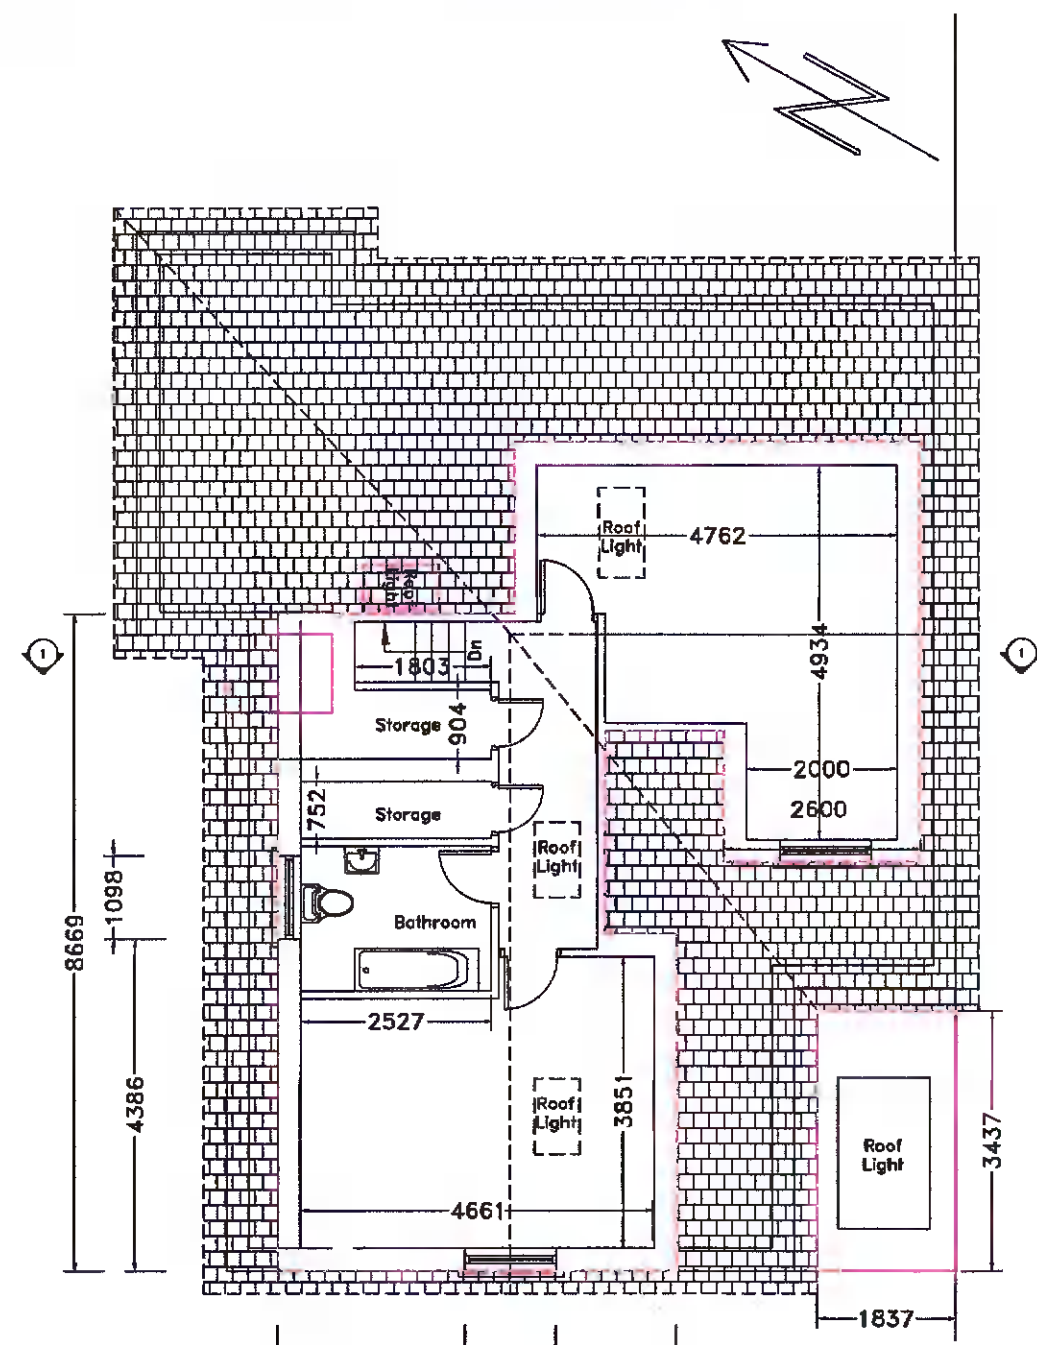


ATTIC FLOOR PLAN (PROPOSED)  
SCALE 1:100

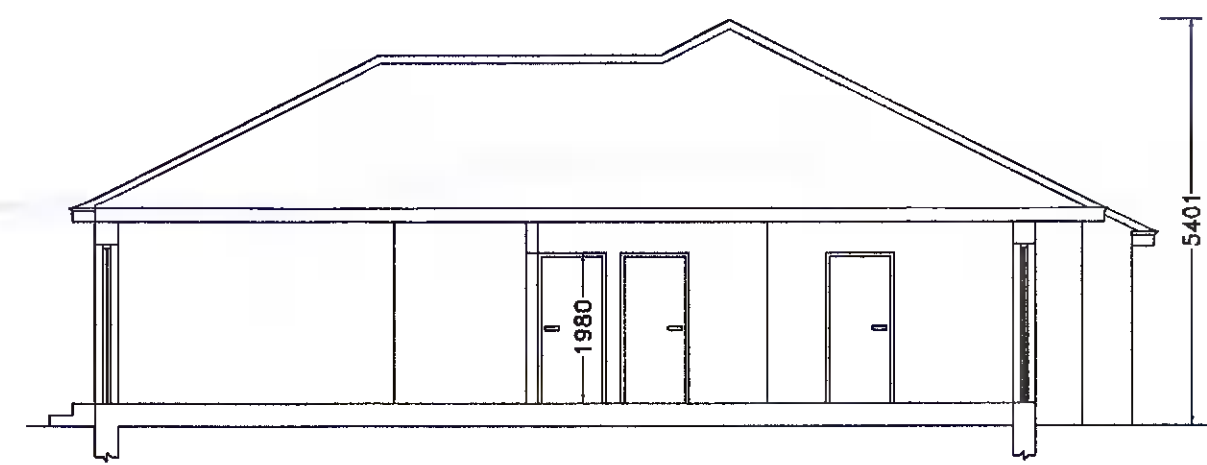

MAIN SECTION 2-2 (EXISTING)  
SCALE 1:100

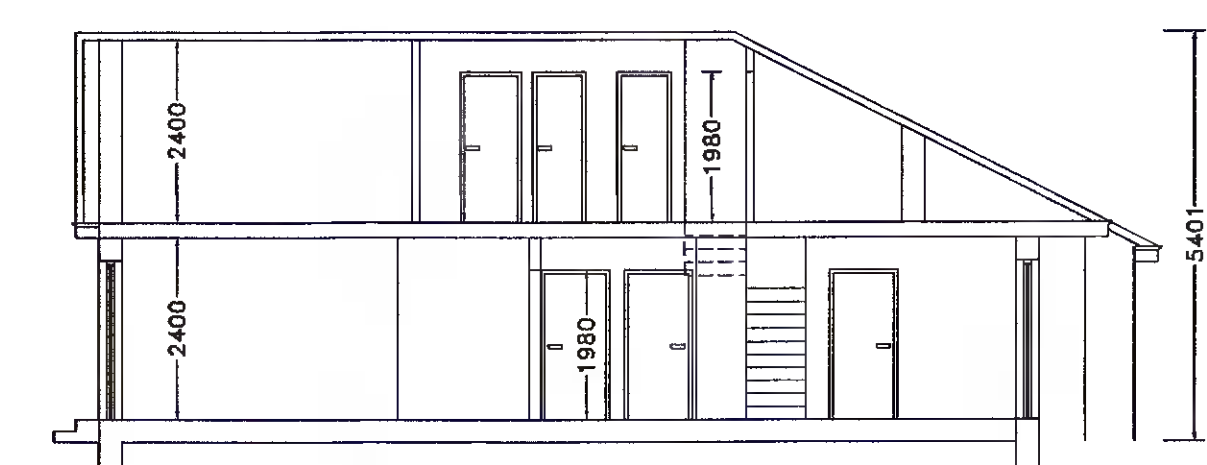

MAIN SECTION 2-2 (PROPOSED)  
SCALE 1:100

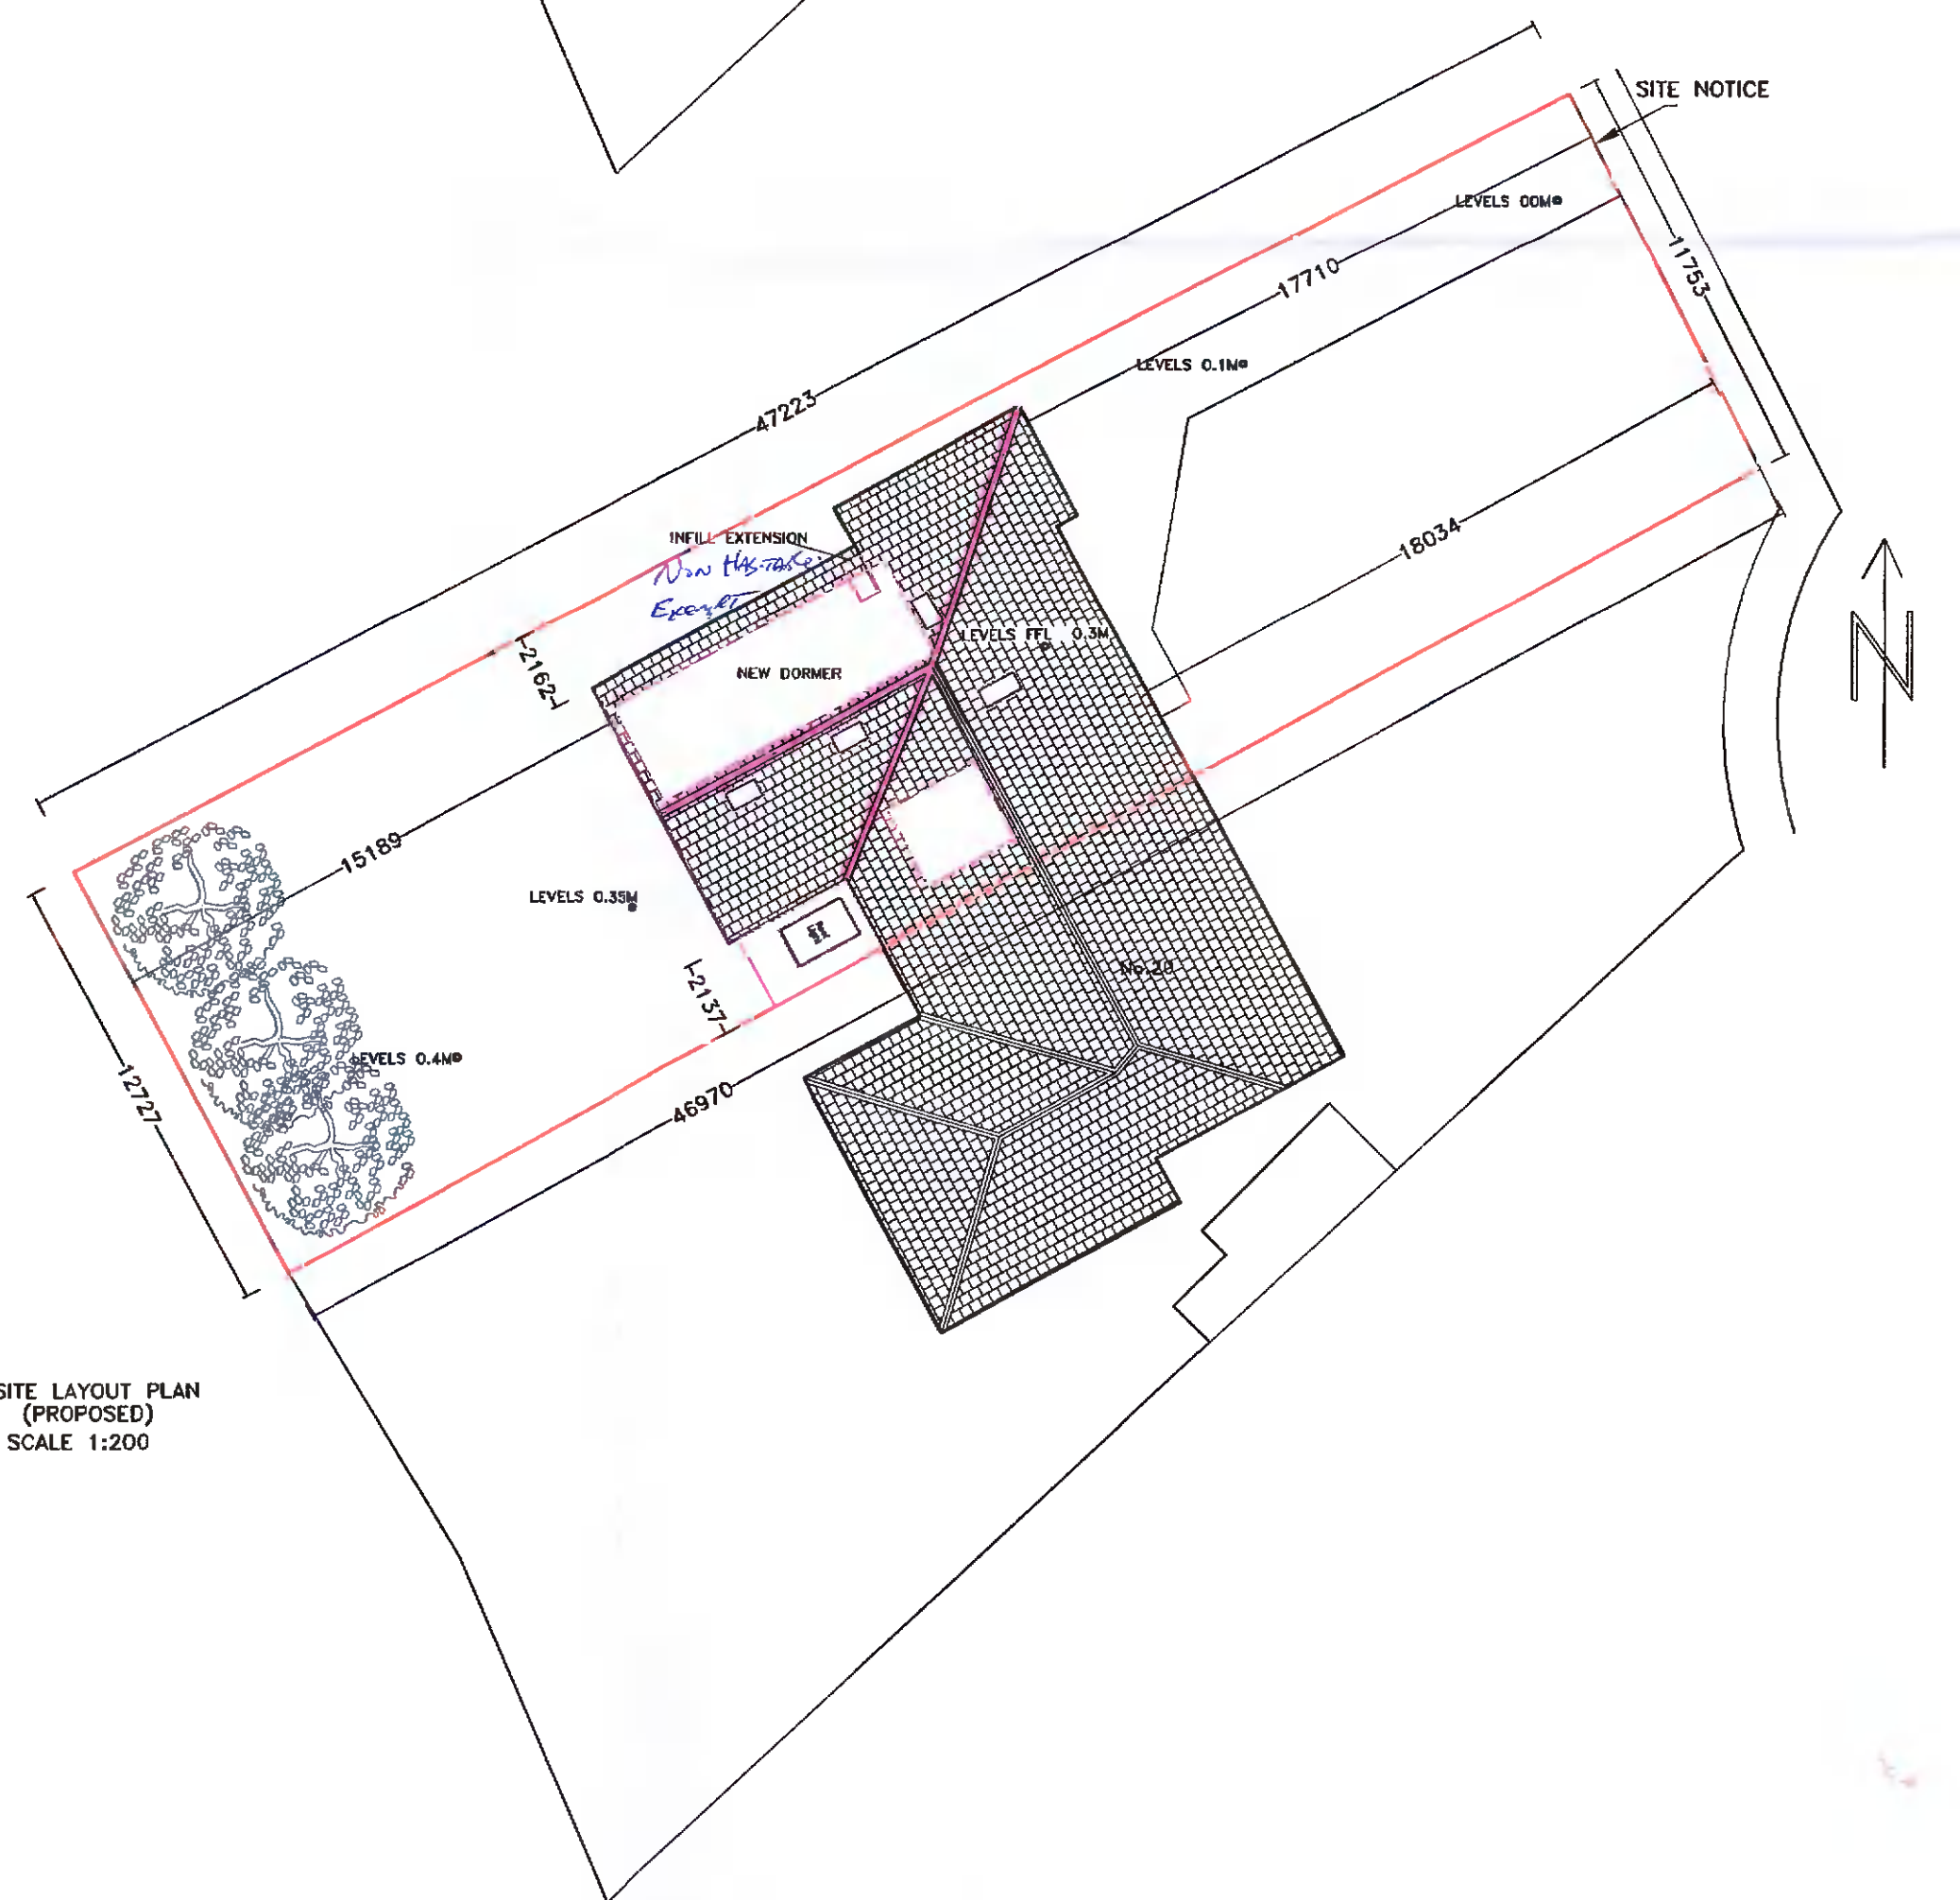

SITE LAYOUT PLAN (PROPOSED)  
SCALE 1:200

**SPECIFICATIONS**

- External finishes to match existing
- Gutters and downpipes to match existing
- Roof finishes to match existing
- Windows and doors UPVC or wood to match existing

NOTES:  
 Drawings not to be scaled from. Use written dimensions only.  
 Setting out dimensions to be checked against plans.  
 To be used with other drawings and specifications.  
 Any discrepancies in dimensions or specifications to be brought to the attention Architect Engineer Builder.  
 All structures to be confirmed by Engineer.  
 DRAWINGS NOT FOR CONSTRUCTION PURPOSES  
 CHANGES IN MAGENTA

DRAWINGS BY  
 KEVIN TIERNAN  
 ARCHITECT SERVICES  
 19 ARANLEIGH GARDENS  
 RATHFARNHAM  
 DUBLIN 14  
 PH 01 5349272  
 www.architectservices.ie

CLIENT: Emear and John Lynskey  
 18 Glendale Park Walkinstown Dublin D12 YOY8

THIS DRAWING: Layouts, Sections & Site layout  
 Scale 1 to 100, 1 to 200

AREA: Area of entire site 576.38 sq.m  
 area of ground floor 130.33 sq.m  
 area of new Attic 56.13 sq.m