


NOTES
 DO NOT SCALE - USE DIMENSIONS ONLY.
 ALL DIMENSIONS TO BE GIVEN ON THE PLAN TO BE CONSIDERED AS APPROXIMATE UNLESS INDICATED OTHERWISE BY CONTRACTOR.
 THIS DRAWING IS TO BE USED IN CONJUNCTION WITH ALL RELEVANT SPECIFICATIONS AND DRAWINGS.
 ALL LEVELS ARE TO FINISHED LEVELS UNLESS OTHERWISE INDICATED.
 SUBJECT TO BE USED FOR REFERENCE AND PLANNING PURPOSES ONLY. THIS DRAWING IS NOT TO BE USED FOR CONSTRUCTION AND DIMENSIONS TO BE GIVEN ON THE DRAWING ARE TO BE USED AS A GUIDE ONLY.
 BASED ON CONSTRUCTION DRAWINGS.


LEGEND

 indicates site boundary

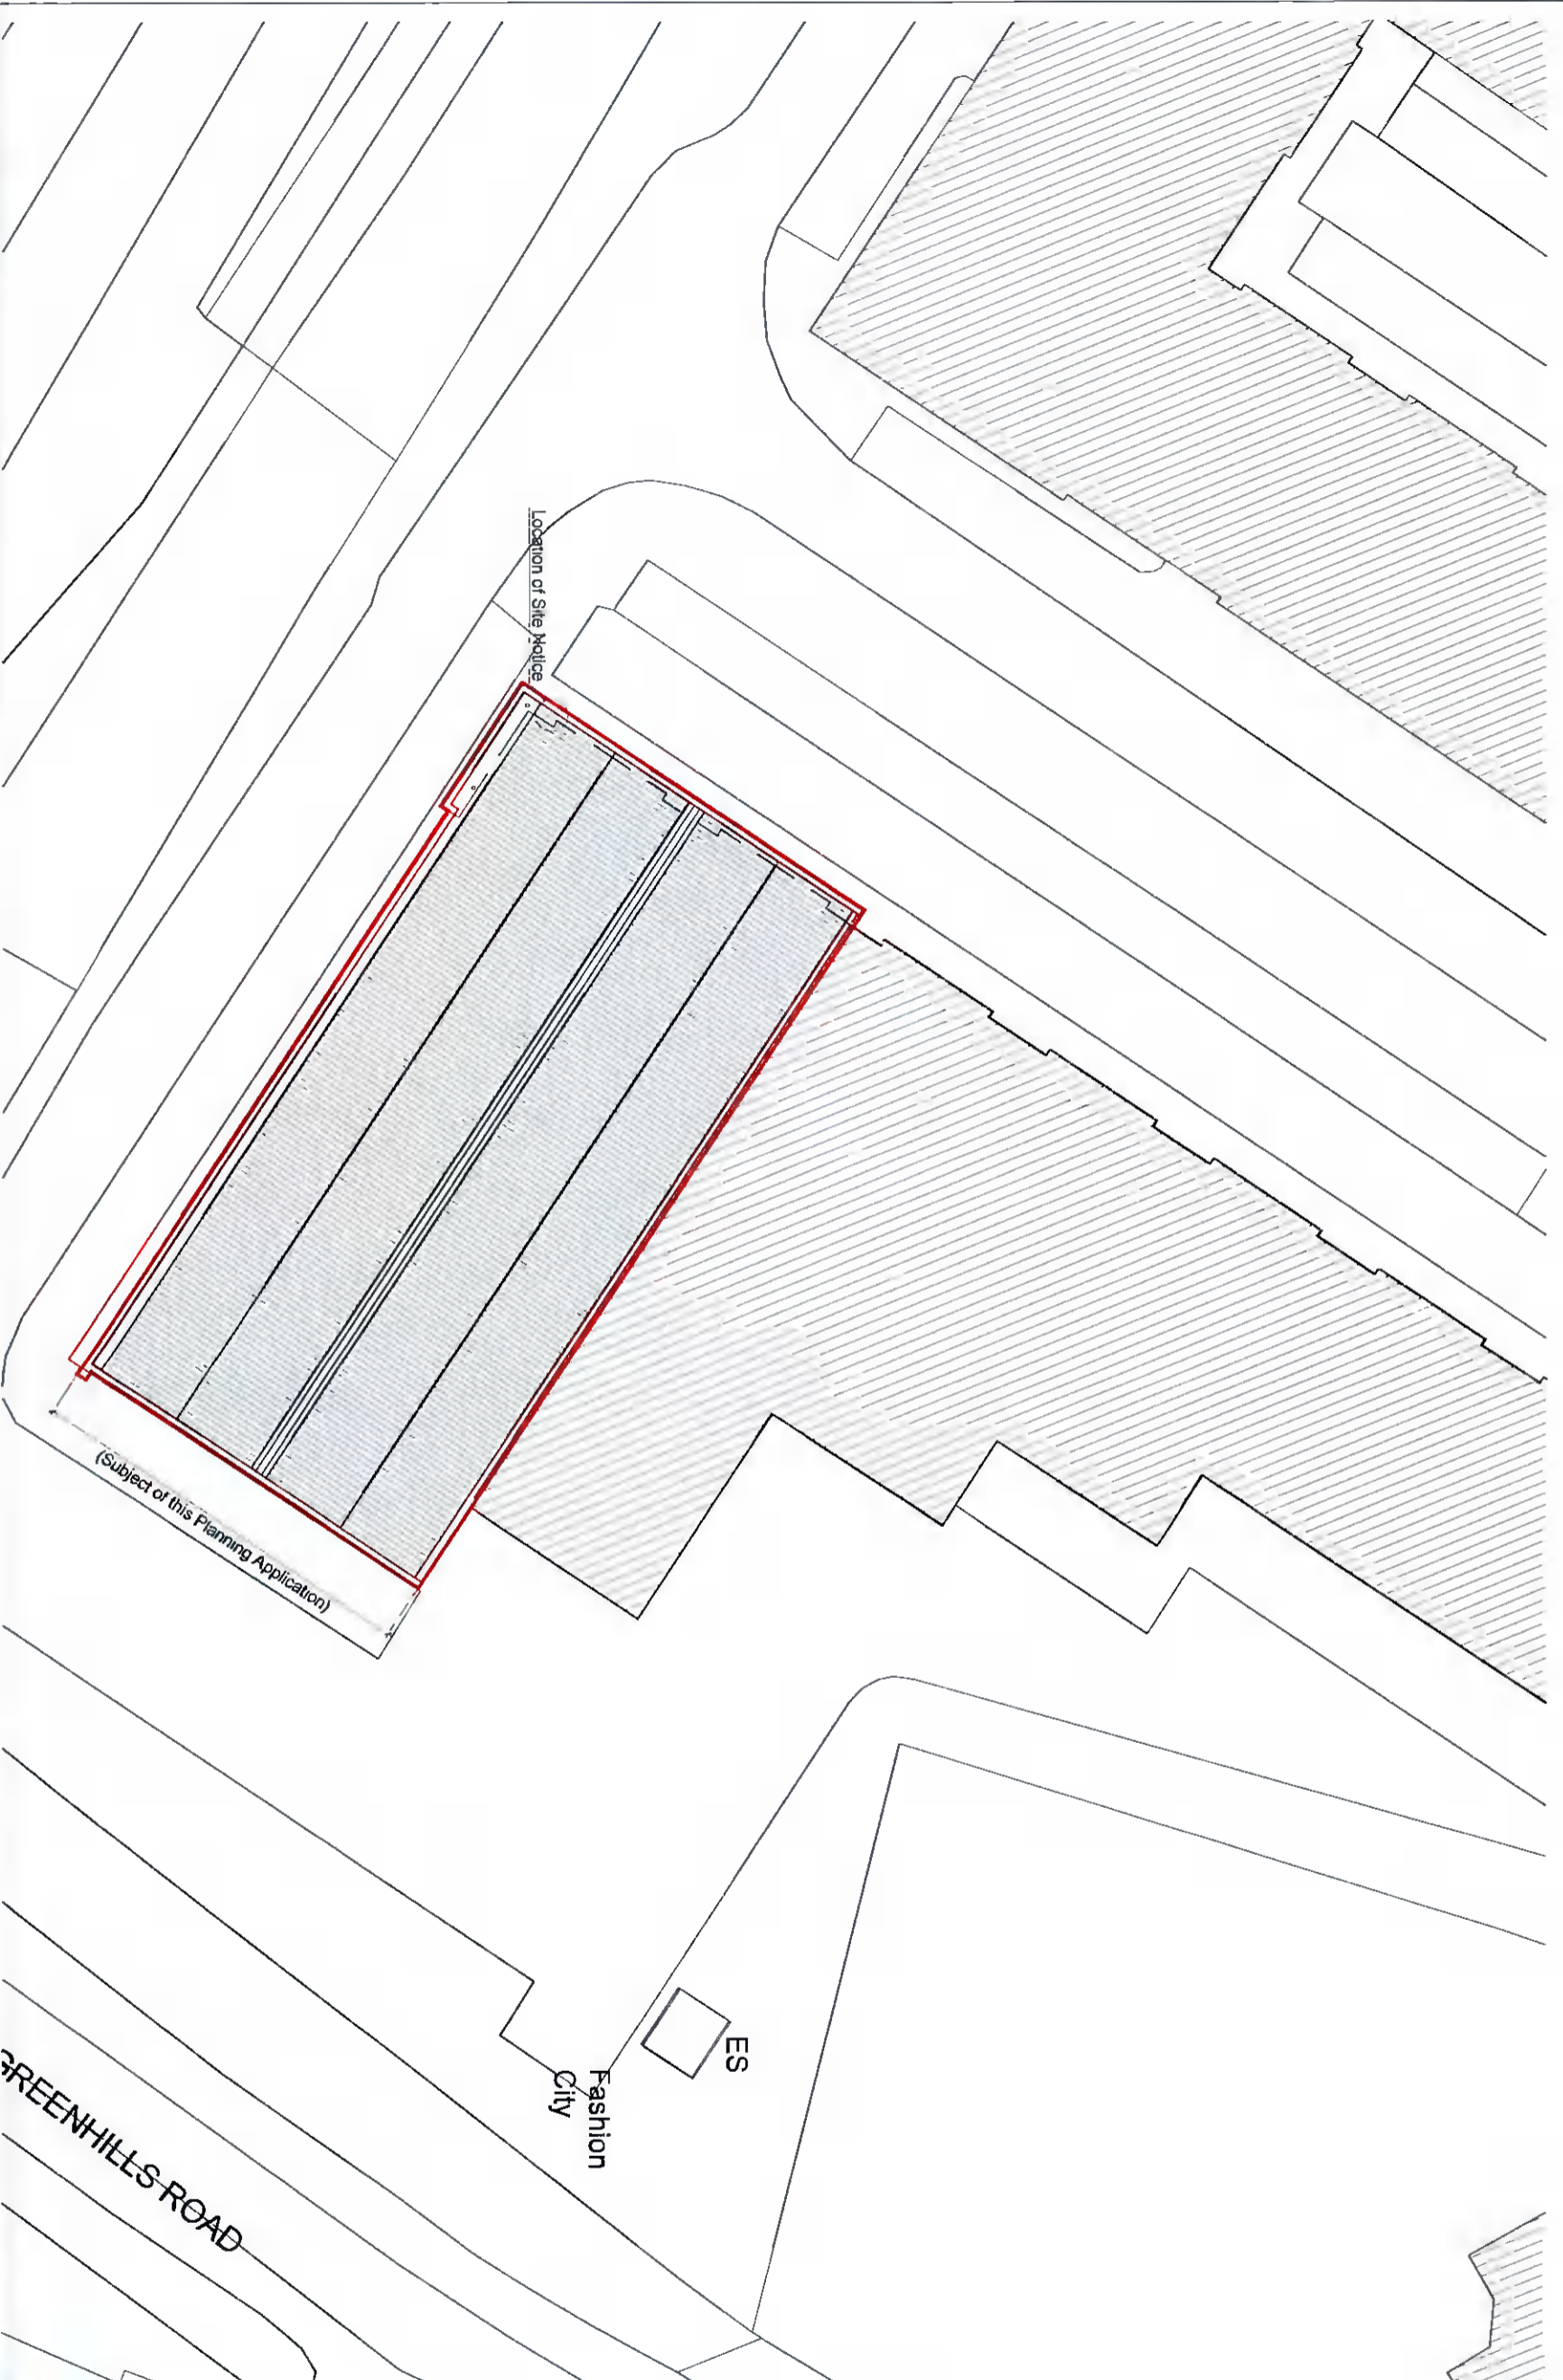


Existing Site Plan
 1:500

Based on a combination of OS MAP sheet 3327-23 & 3327-18
 (copyright ref: 50258668) and survey

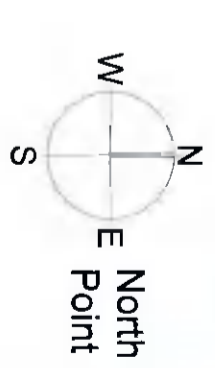

drawing number	description	date
PP.01	Submitted for Planning permission	20/10/22
rev. 001	revision	20/10/22

External Details

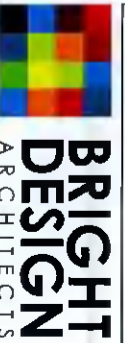

BRIGHT DESIGN ARCHITECTS
 01 249 4860 • info@bdarchitects.com • www.brightdesign.com
 4 woodfield park, boonah town, blackrock, co. dublin

Project: 27 Fashion City, Ballinacorney, Dublin 24, D24 X238
 Title: EXISTING SITE PLAN
 Date: 20/10/22
 Drawing number: 22012_102_PP_01
 Drawing title: Existing Site Plan