



Existing/Proposed South Elevation (No Alterations Proposed to Existing Elevation)

1:200

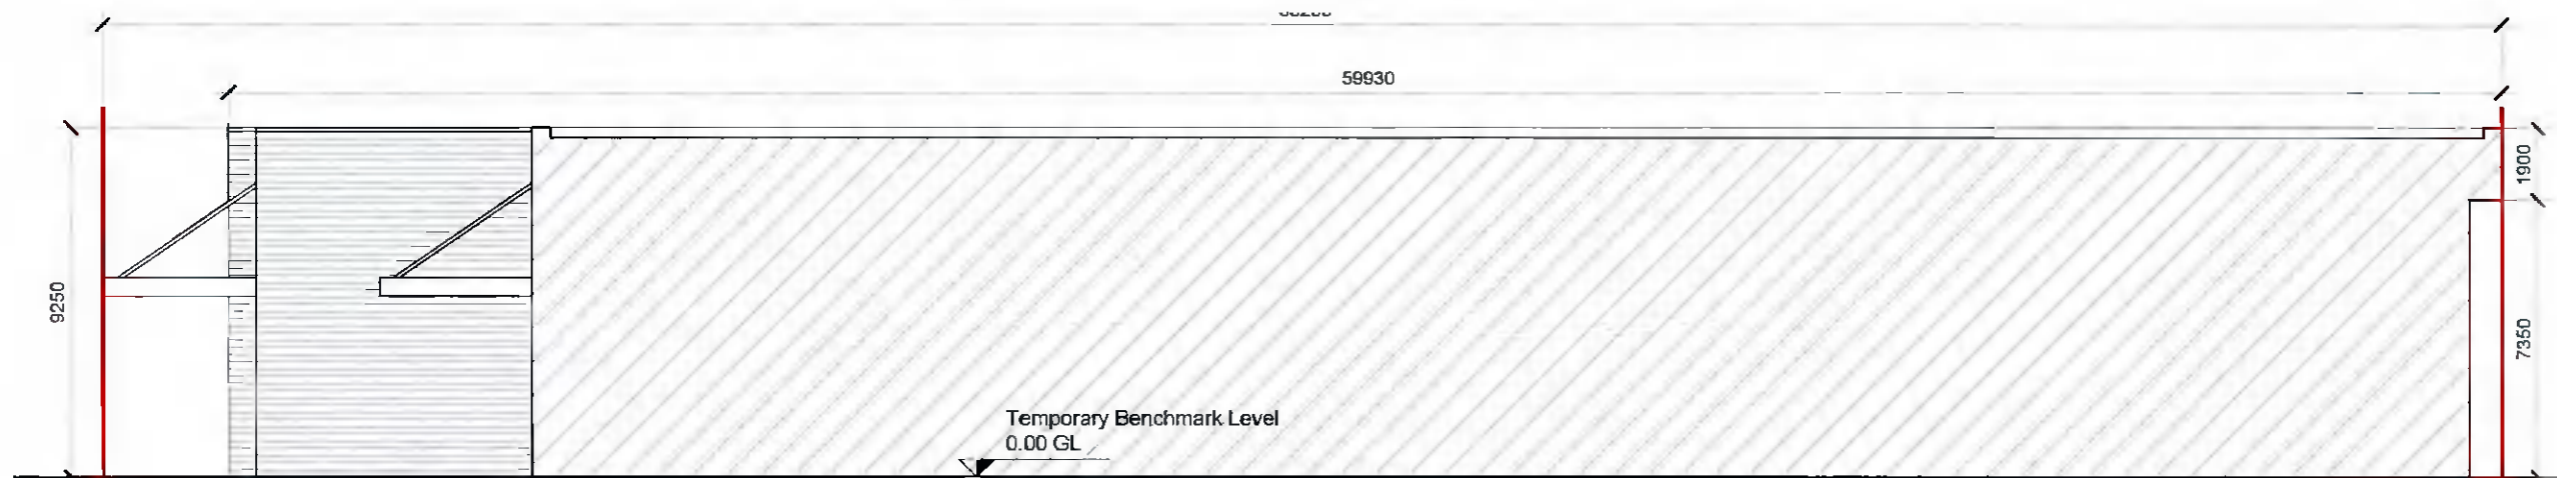

Existing/Proposed South Elevation (No Alterations Proposed to Existing Elevation)

1:200

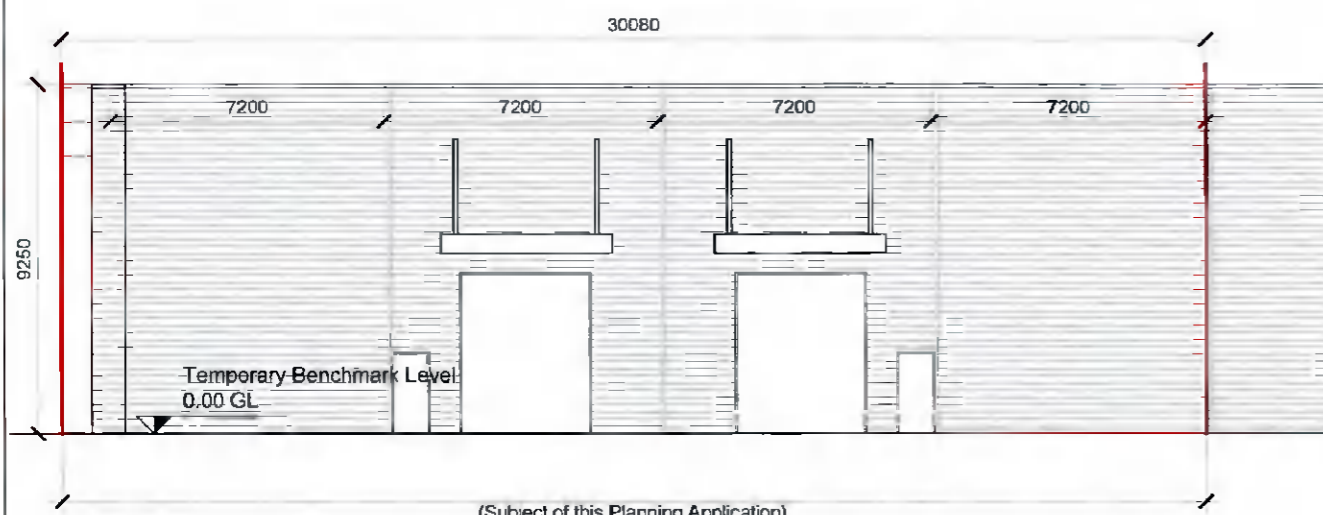

(Subject of this Planning Application)

Existing/Proposed South Elevation
(No Alterations Proposed to Existing Elevation)

1:200



(Subject of this Planning Application)

Existing/Proposed South Elevation
(No Alterations Proposed to Existing Elevation)

1:200

NOTES
 DO NOT SCALE - USE FIGURED DIMENSIONS ONLY.
 ALL DIMENSIONS TO BE CHECKED ON SITE PRIOR TO CONSTRUCTION AND ANY DISCREPANCIES TO BE HIGHLIGHTED BY CONTRACTOR.
 THIS DRAWING IS TO BE READ IN CONJUNCTION WITH ALL RELEVANT SPECIFICATIONS AND DRAWINGS.
 ALL LEVELS ARE TO FINISHED LEVELS UNLESS OTHERWISE INDICATED.
 SUBJECT TO DETAILED DESIGN REVISIONS AND PLANNING CONDITIONS NOT KNOWN AT SCHEME DESIGN STAGE.
 TENDER DRAWINGS ARE NOT FOR CONSTRUCTION. ALL SETTING OUT AND DIMENSIONS TO BE AGREED ON SITE BASED ON CONSTRUCTION DRAWINGS.

LEGEND
 indicates site boundary

PP/01	Issued For Planning Permission	10/10/22
revision:	description:	date

drawing status: **Planning Permission**

External Details

BRIGHT DESIGN ARCHITECTS
 01 269 6860 • info@bda.ie • www.bda.ie
 4 seafield park, booterstown, blackrock, co. dublin

project: 27 Farnham City, Ballymount, Dublin 24, D18 X258
 title: EXISTING & PROPOSED ELEVATIONS
 date: 23/03/22 (sheet 1:200 of A3)
 drawing number: 22012 103 PP. 01
 © Copyright - Bright Design Architects 2022
 This drawing or design may not be reproduced without permission