




PROPOSED SITE LAYOUT PLAN AND ROOF PLAN - plan 1/200

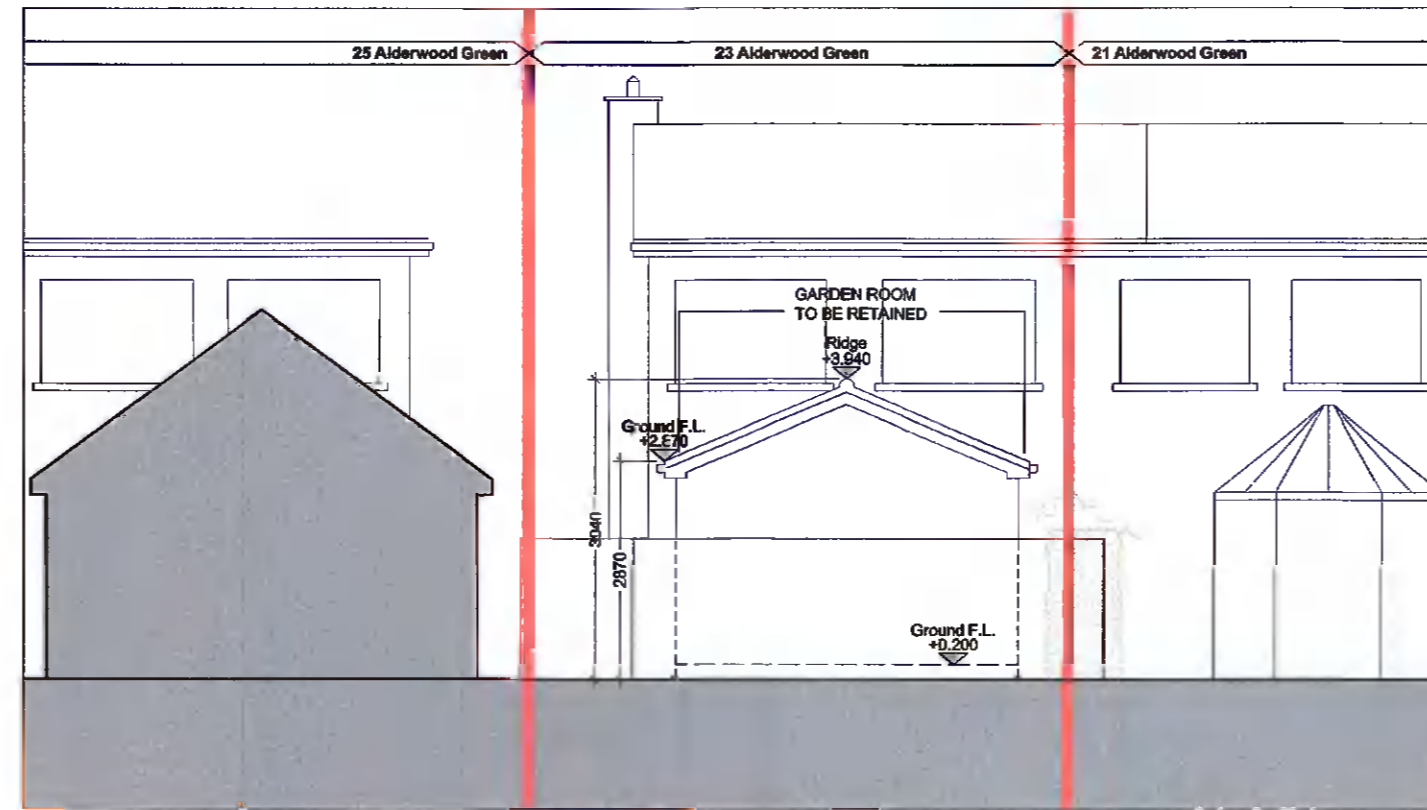


PROPOSED REAR ELEVATION (NO ALTERATIONS) - plan 1/100

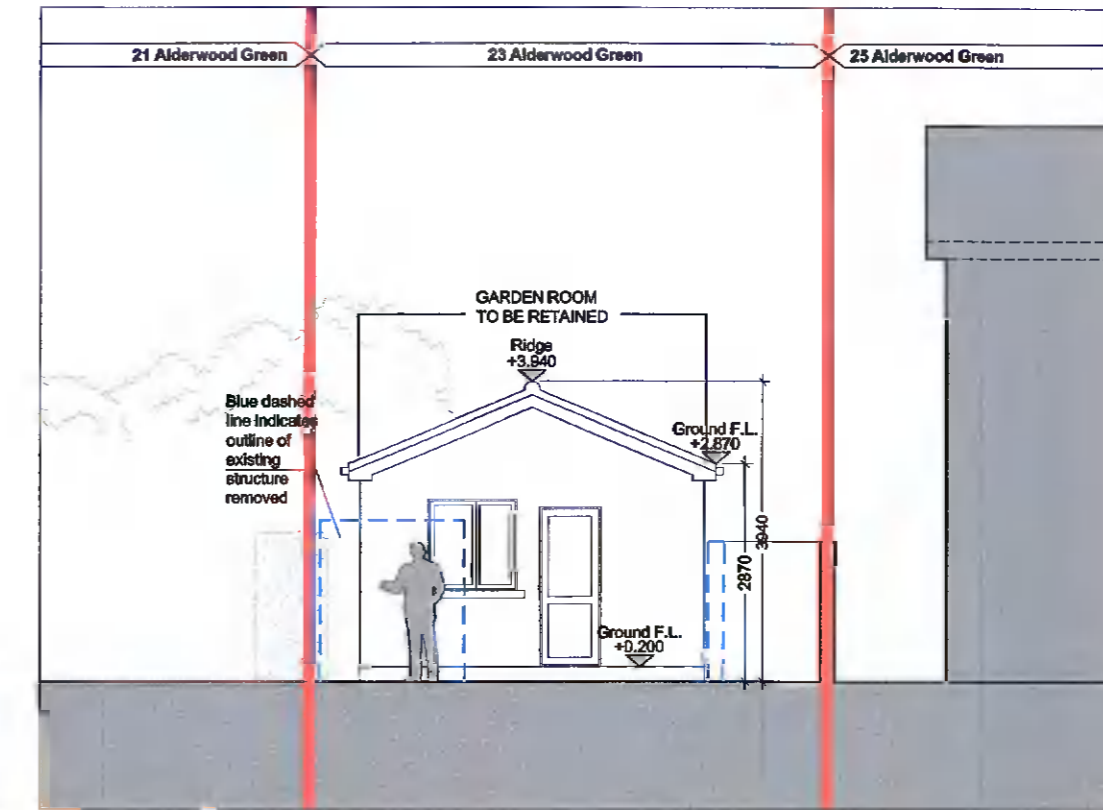


PROPOSED FRONT ELEVATION - plan 1/100

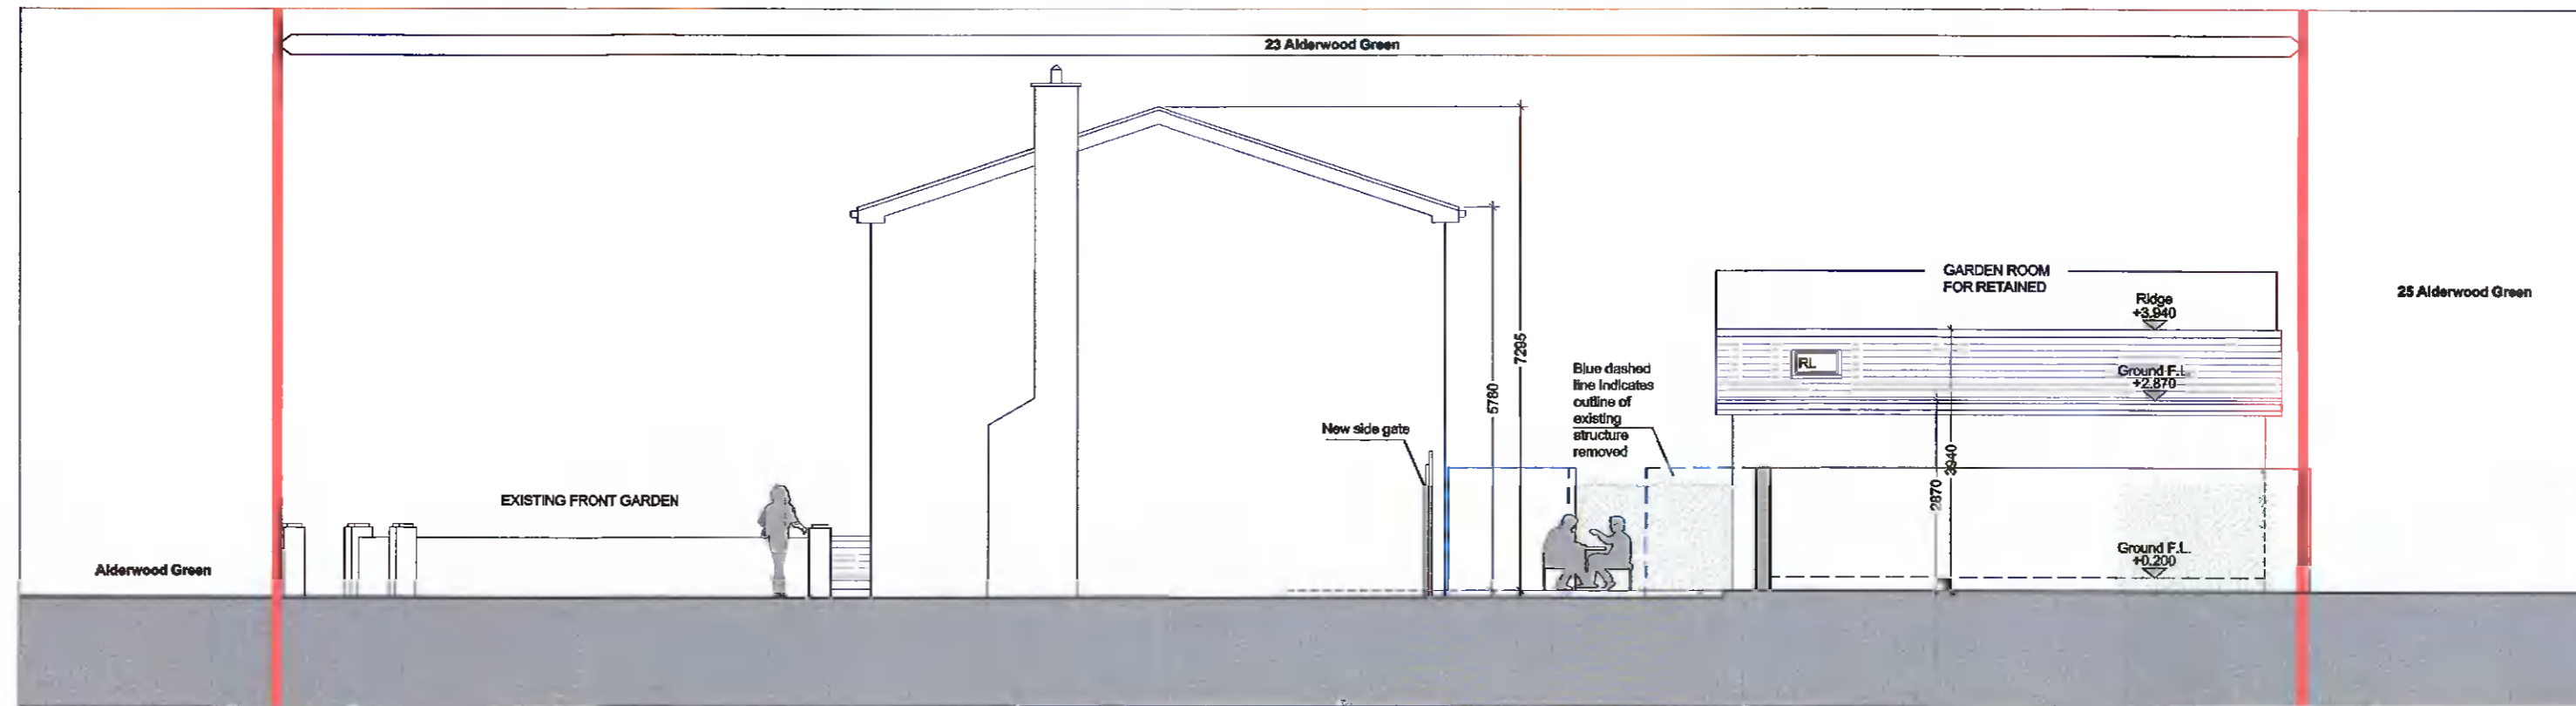

PROPOSED SIDE ELEVATION - plan 1/100

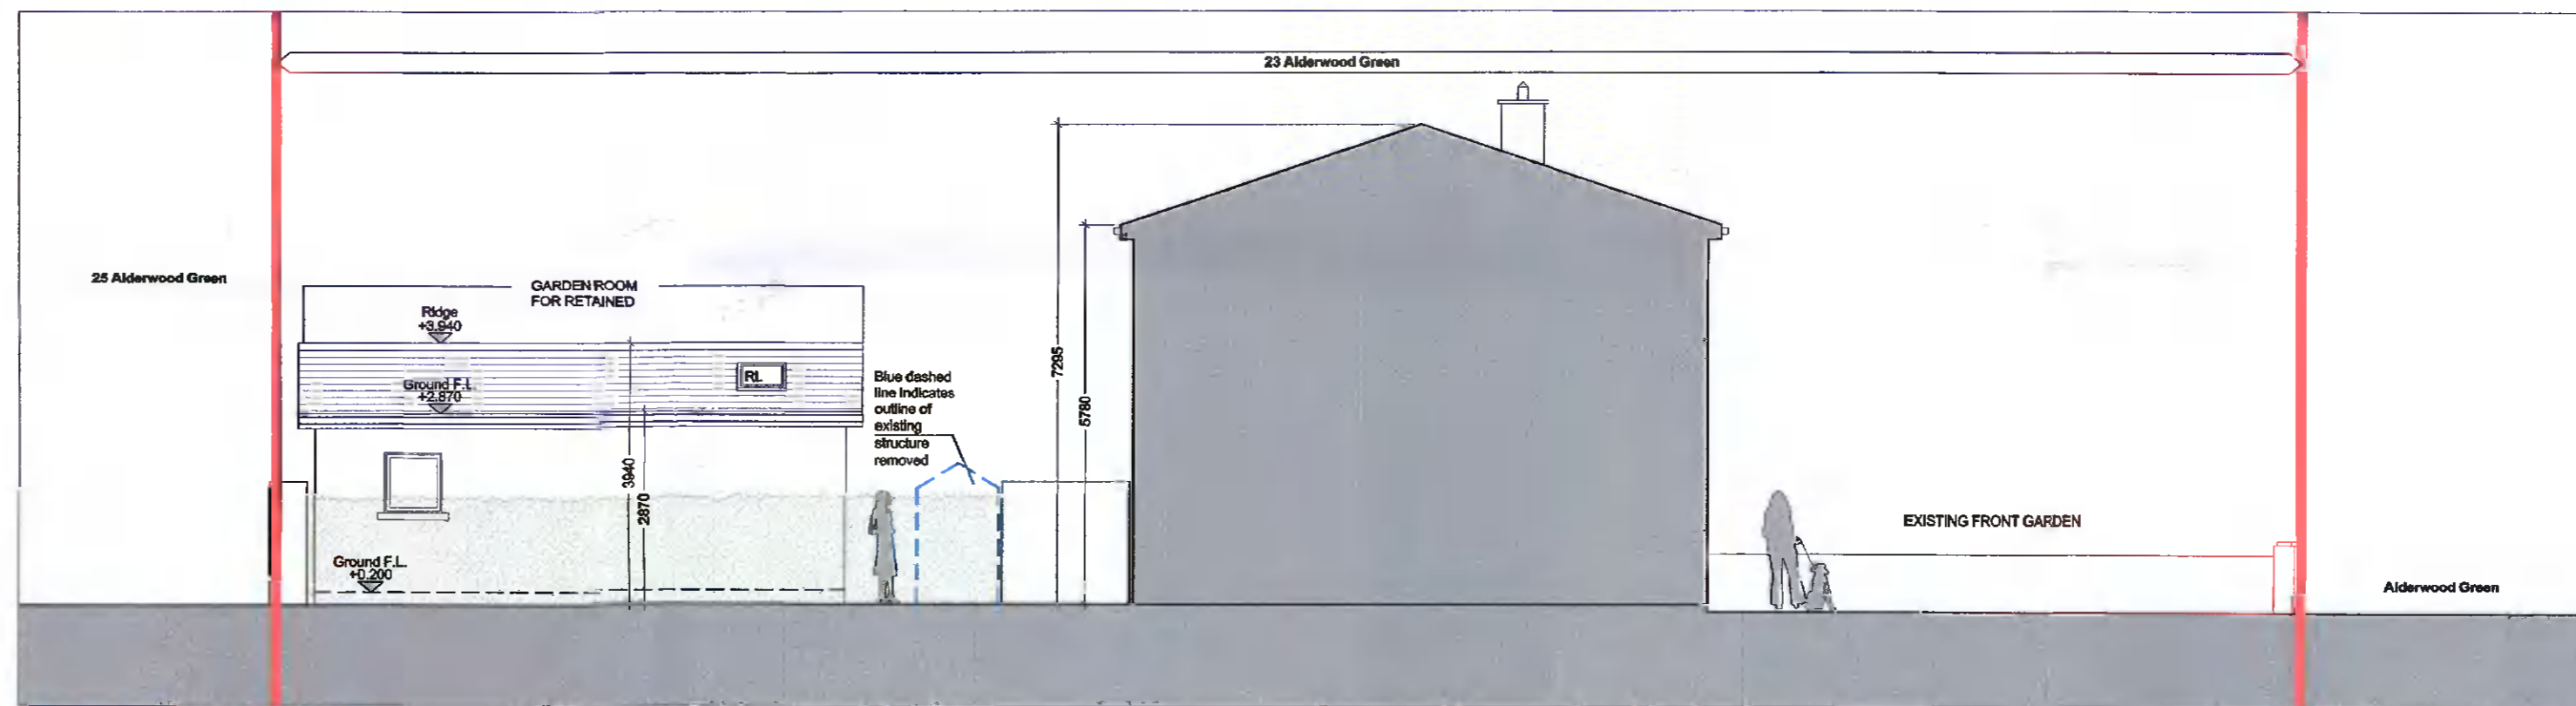


PROPOSED SIDE ELEVATION - plan 1/100

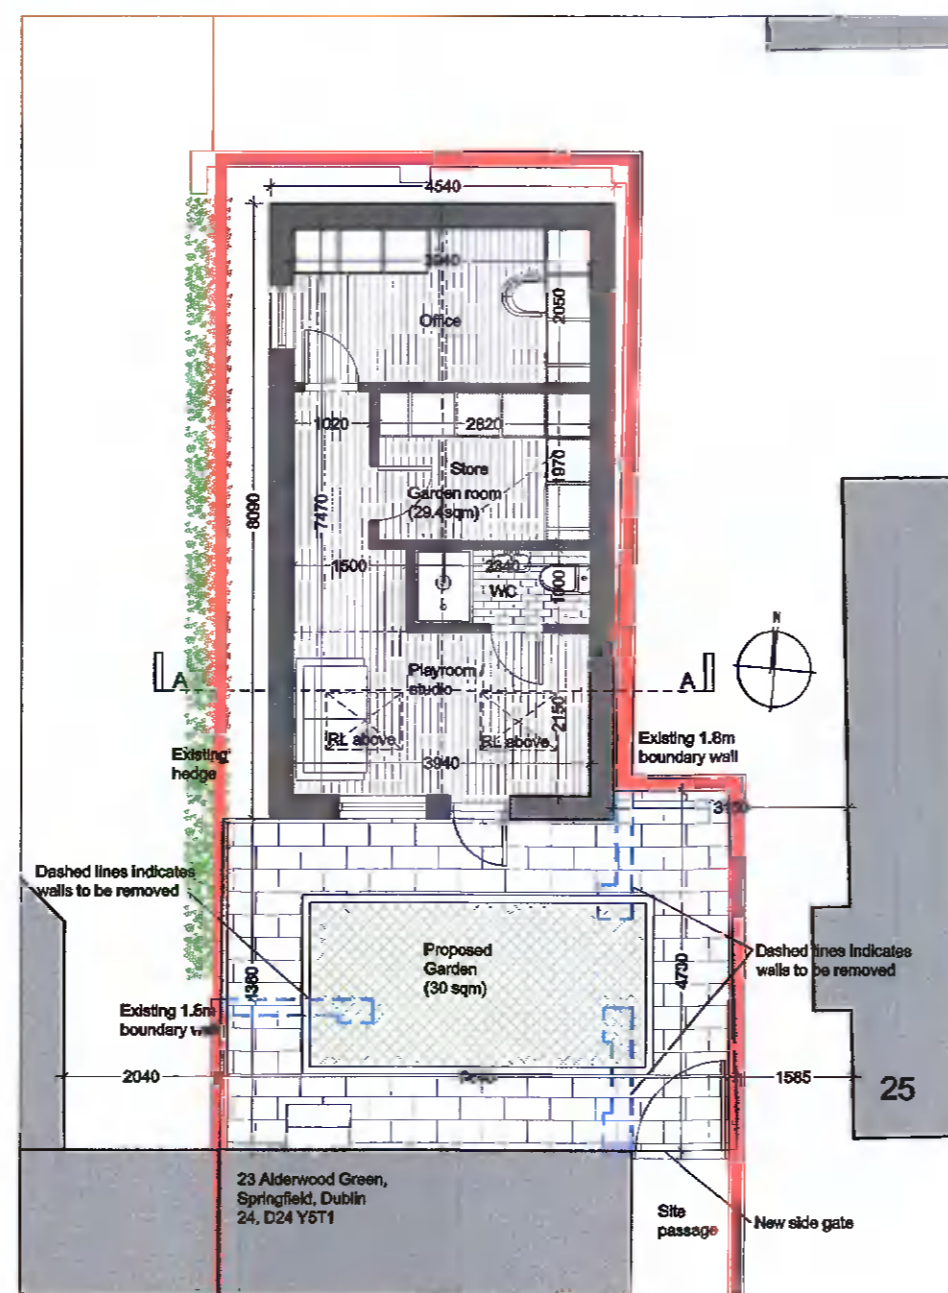

PROPOSED GROUND FLOOR PLAN SHOWING ALTERATIONS TO REAR GARDEN - plan 1/100

The proposed alterations are exempt development

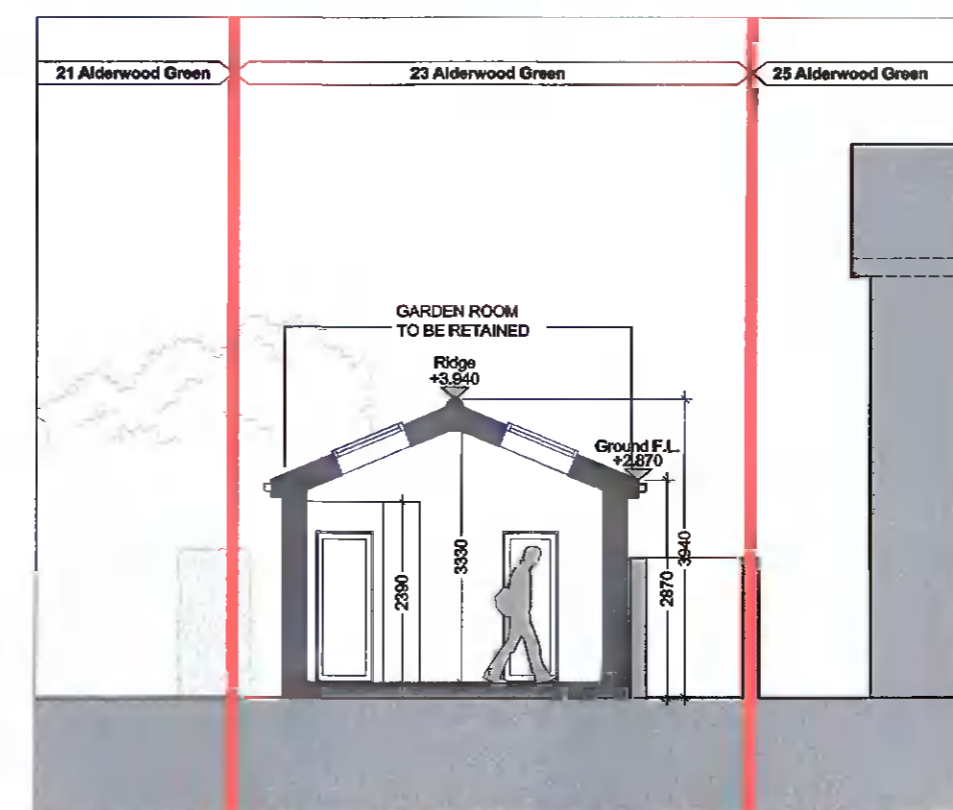

PROPOSED SECTION A-A (NO ALTERATIONS) - plan 1/100

The proposed alterations to back garden are exempt development

NOTES

1. COPYRIGHT RESERVED
2. DO NOT SCALE DRAWING. USE FIGURED DIMENSIONS ONLY.
3. ALL DISCREPANCIES TO BE REPORTED TO ARCHITECT.
4. THE CONTRACTOR IS RESPONSIBLE FOR CHECKING ALL LEVELS AND DIMENSIONS.
5. ALL STRUCTURE TO BE TO STRUCTURAL ENGINEERS DETAILS.
6. ALL MECHANICAL & ELECTRICAL SERVICES TO SERVICES ENGINEERS DETAILS.
7. ALL PROPRIETARY ITEMS TO BE INSTALLED IN ACCORDANCE WITH MANUFACTURERS INSTRUCTIONS / GUIDELINES.
8. THE CONTRACTOR IS RESPONSIBLE FOR THE COORDINATION OF STRUCTURE FINISHES AND SERVICES.
9. THIS IS A PLANNING DRAWING ONLY AND IS NOT A CONSTRUCTION DRAWING

REVISIONS	DATE	COMMENTS

RETENTION
Planning Purposes only

Project	
The development consists of a single storey garden room to the rear of the existing house and for alterations to the boundary wall to include the reposition of side access gate and for all associated site works.	
Address	
23 Alderwood Green, Dublin 24, D24 Y5T1	

Title	
PROPOSED: SITE LAYOUT PLAN AND ROOF PLAN; GROUND FLOOR PLAN; ELEVATIONS; SECTION A-A - SHOWING ALTERATIONS TO REAR GARDEN	
Drawn by:	David Marigo
Date:	06/04/2022
Client:	Sara George & George Konstantinos Korita
Scale:	1/100 & 1/200 @ A1
Dwg. Series	PLANNING
Number:	Rev
2022-PL-03	

