




1 Ground Floor Plan_1:100
A6

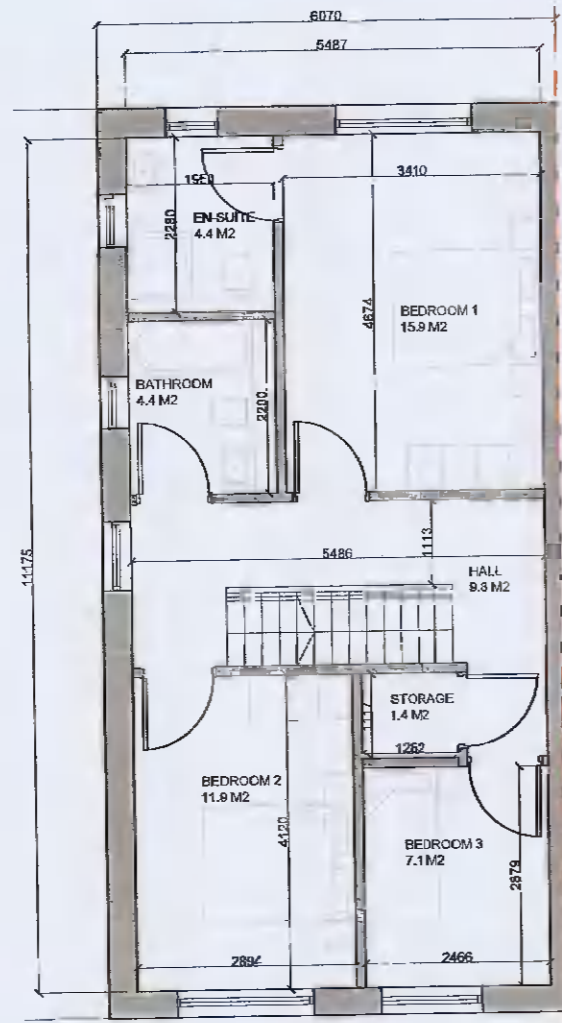


2 First Floor Plan_1:100
A6

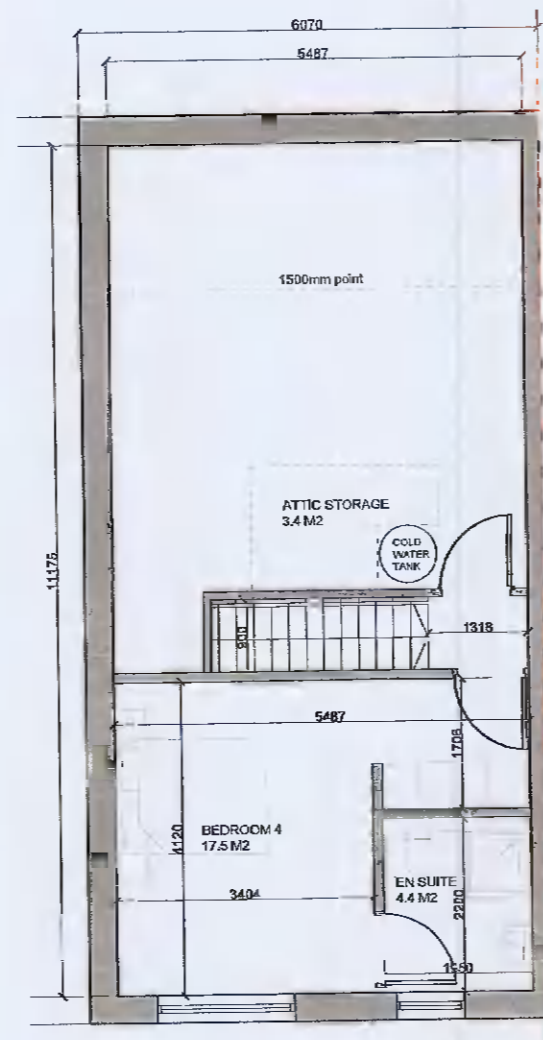


3 Second Floor Plan_1:100
A6

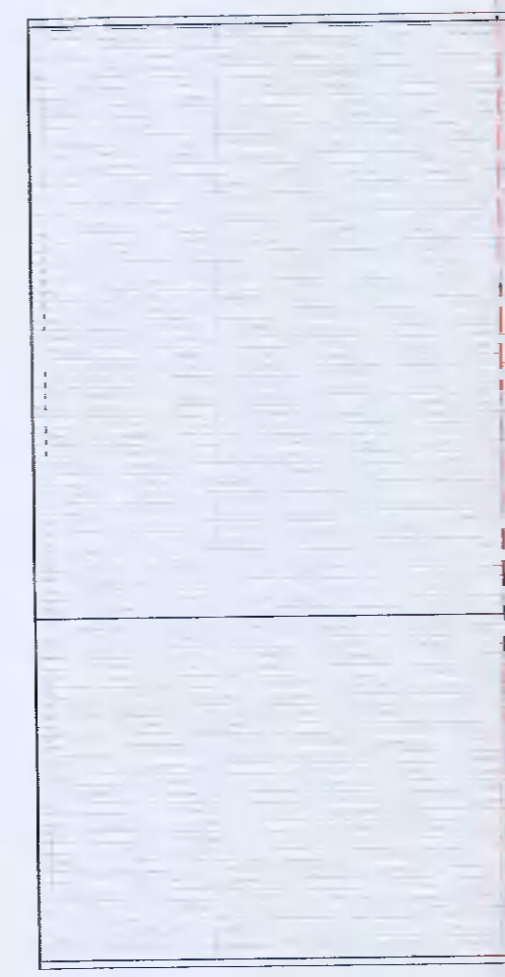


4 Roof Plan_1:100
A6

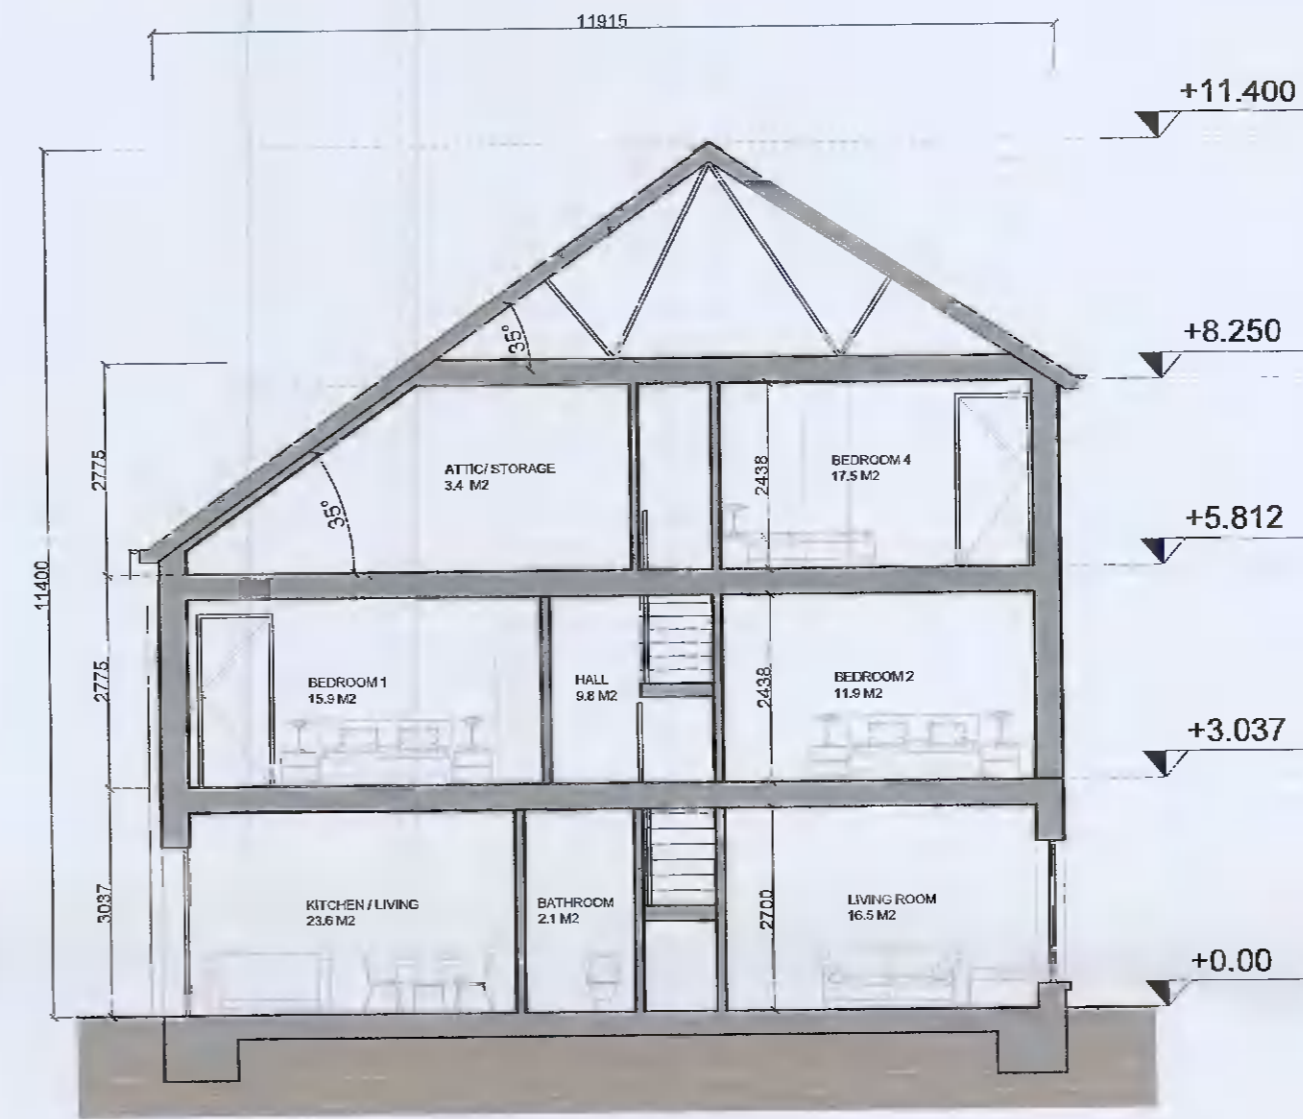


5 Section Y-Y_1:100
A6

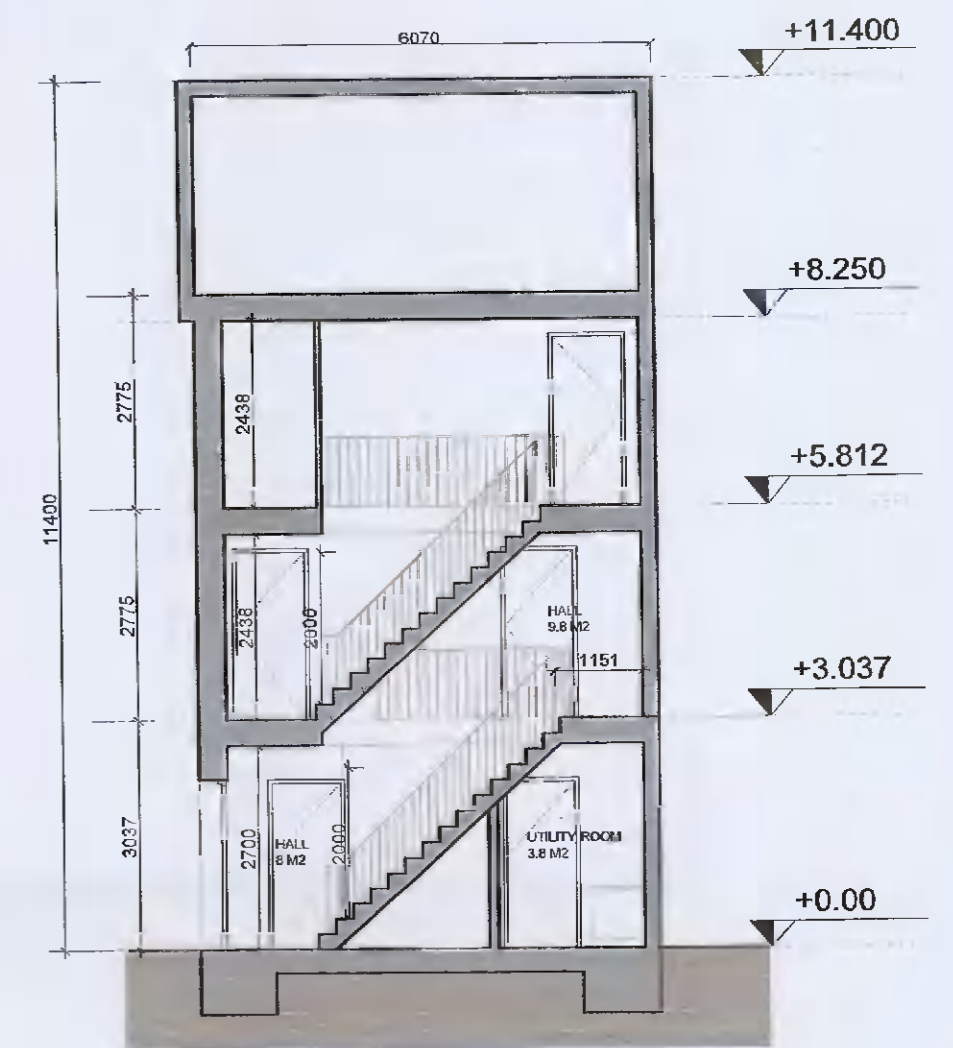


6 Section X-X_1:100
A6

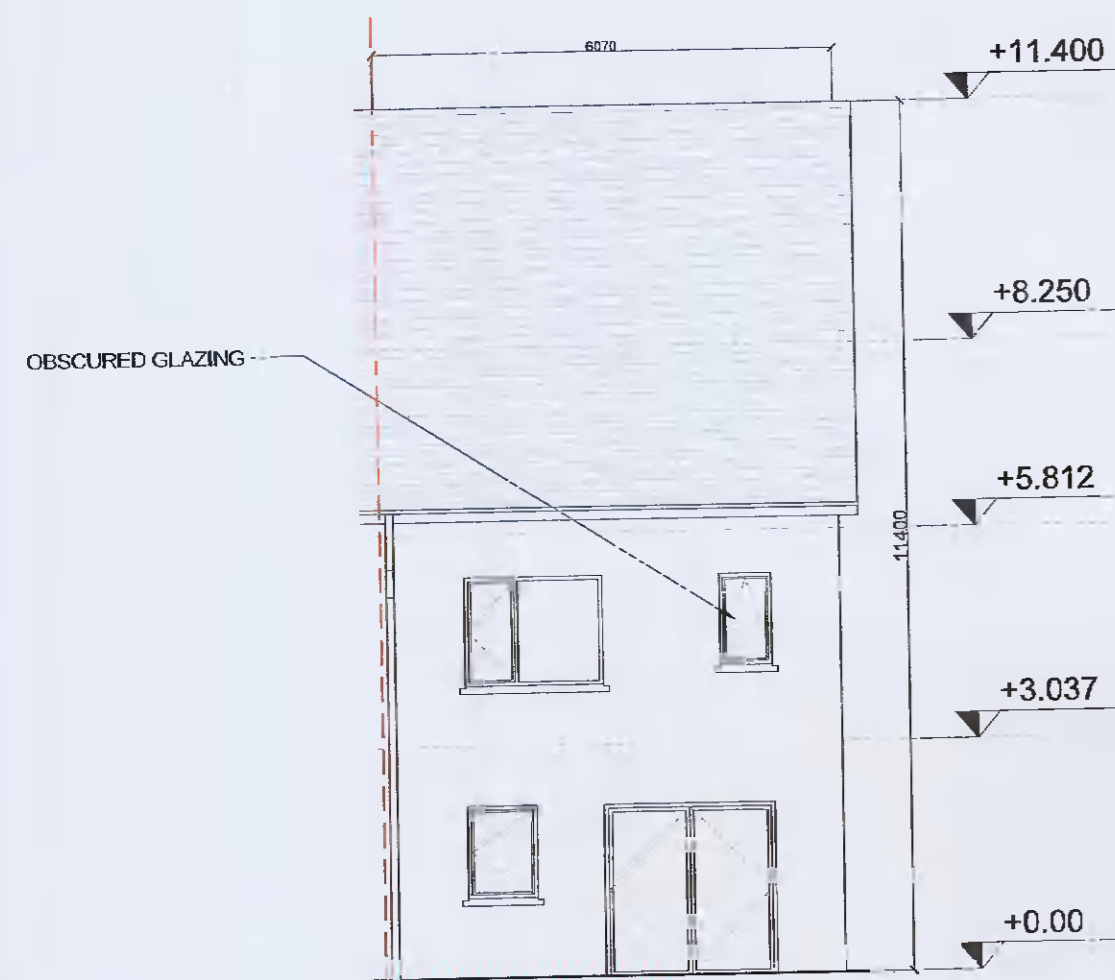


7 Rear Elevation_1:100
A6

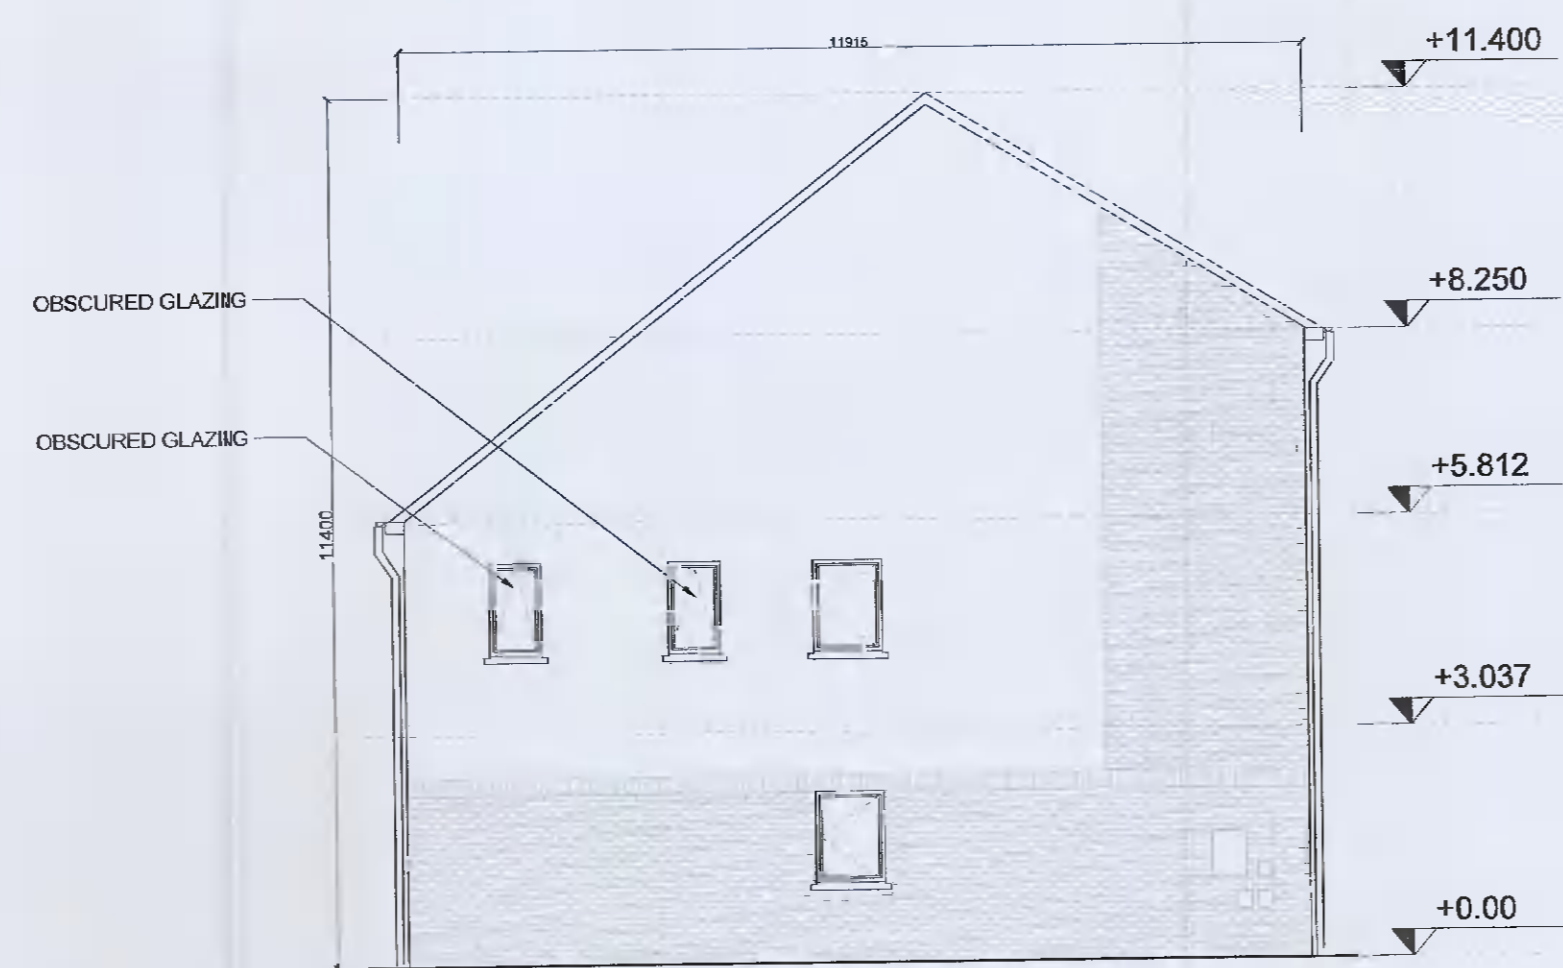

8 Gable Elevation_1:100_A6.2
A6

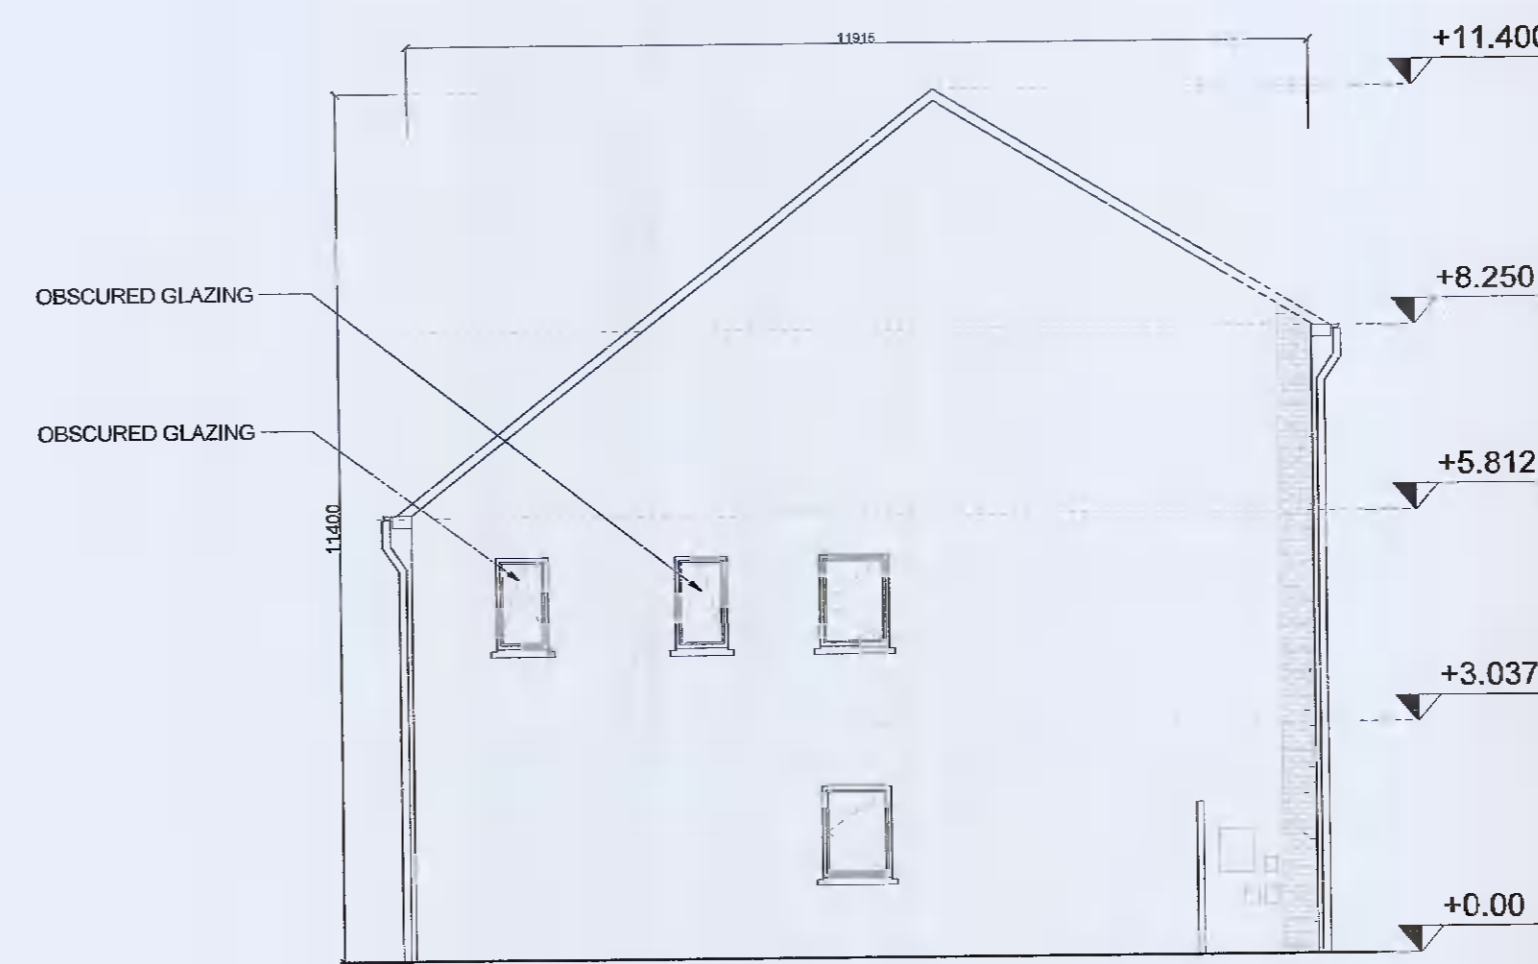

9 Gable Elevation_1:100_A6.1
A6

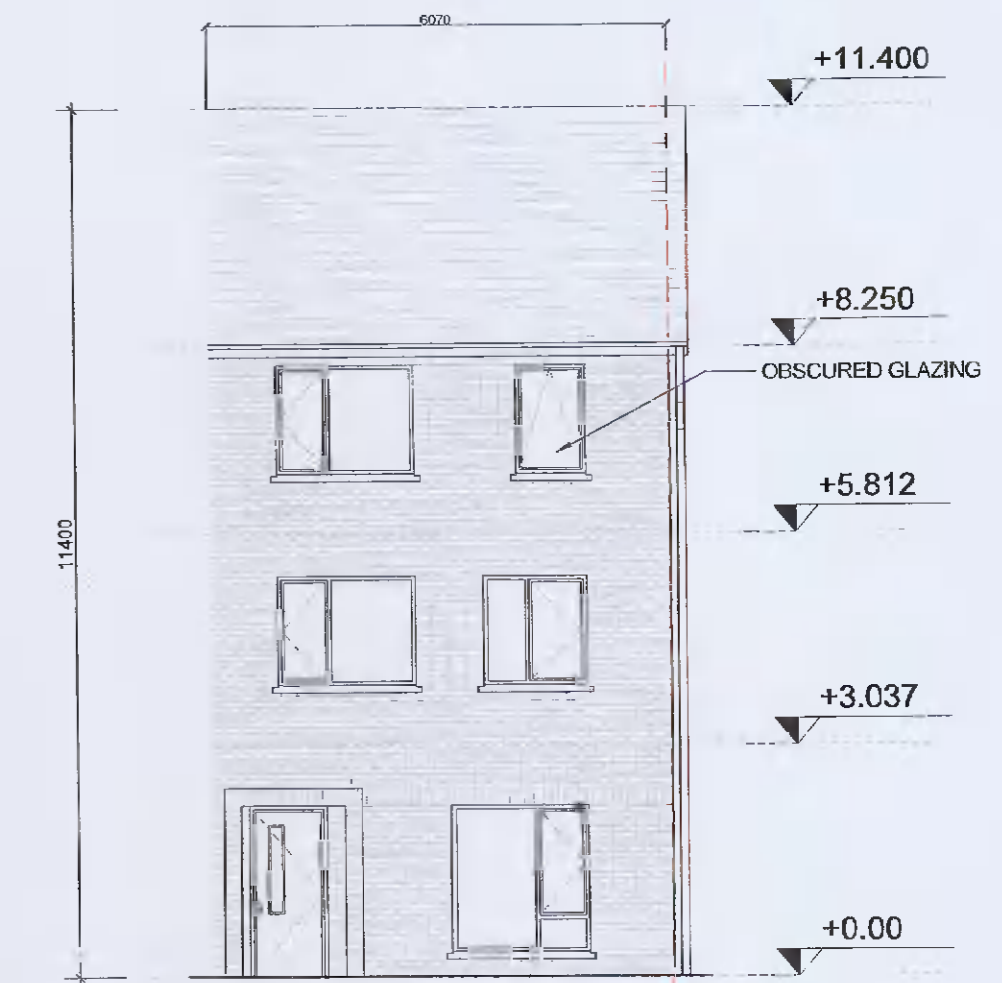

10 Front Elevation_1:100
A6

NOTES / LEGEND

TYPE A6_END OF TERRACE
TOTAL GIFA 153.7 m²


MATERIALS LEGEND

- Walls: Selected brick / Self-coloured render, colour TBC
- Roof: Selected concrete flat roof tile
- Rain Water Goods: Dark-coloured fascia, soffit, gutter and downpipes
- Doors: Selected double-glazed system
Metal canopy as indicated on the drawings
- Windows: Selected double-glazed system
Fasciated/silled to front and visible gable facades
Concrete sills to rear
Obscure glazing to all bathroom / en-suite windows

GENERAL NOTE

-Refer to site plans for the location and levels of these house types.
-House type numbering (i.e. XX.1, XX.2) refers to variations in material finishes to elevations and roof profiles, where applicable. Plans are the same where materials and roof profiles differ.

Key Plan:

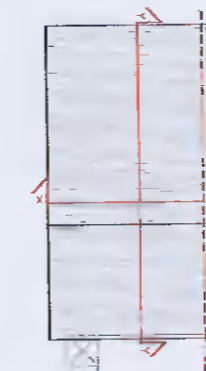

| Rev. | Date | Description | By |
|------|------------|------------------------|------|
| 00 | 08/04/2022 | ISSUED FOR INFORMATION | MOLA |

Stage:

PLANNING

Client: QUINTAIN DEVELOPMENTS IRELAND LTD

Project: TANDY'S LANE DEVELOPMENT PHASE 2
ADAMSTOWN, LUCAN, DUBLIN

Drawing: House Type A6_4-Bed

Date: APR 22 Scale: 1:100@A1

Drawing No.: TL-2-02-PX-ZZ-DR-MOLA-AR-0405

Rev: 2102

02

MOLA

2 Donybrook Road,
Donybrook,
Dublin 4, Ireland
Telephone: +353 1 216 3500
www.molarchitecture.com

Notes:
Do not scale.
Use figured dimensions only.
This drawing is to be read in conjunction with all relevant specifications and drawings.
All dimensions to be checked on site.
In the event of any discrepancies between drawings, the contractor is to inform the Architect immediately.
© COPYRIGHT This drawing or design may not be reproduced without permission