




1 Ground Floor Plan_1:100
D1

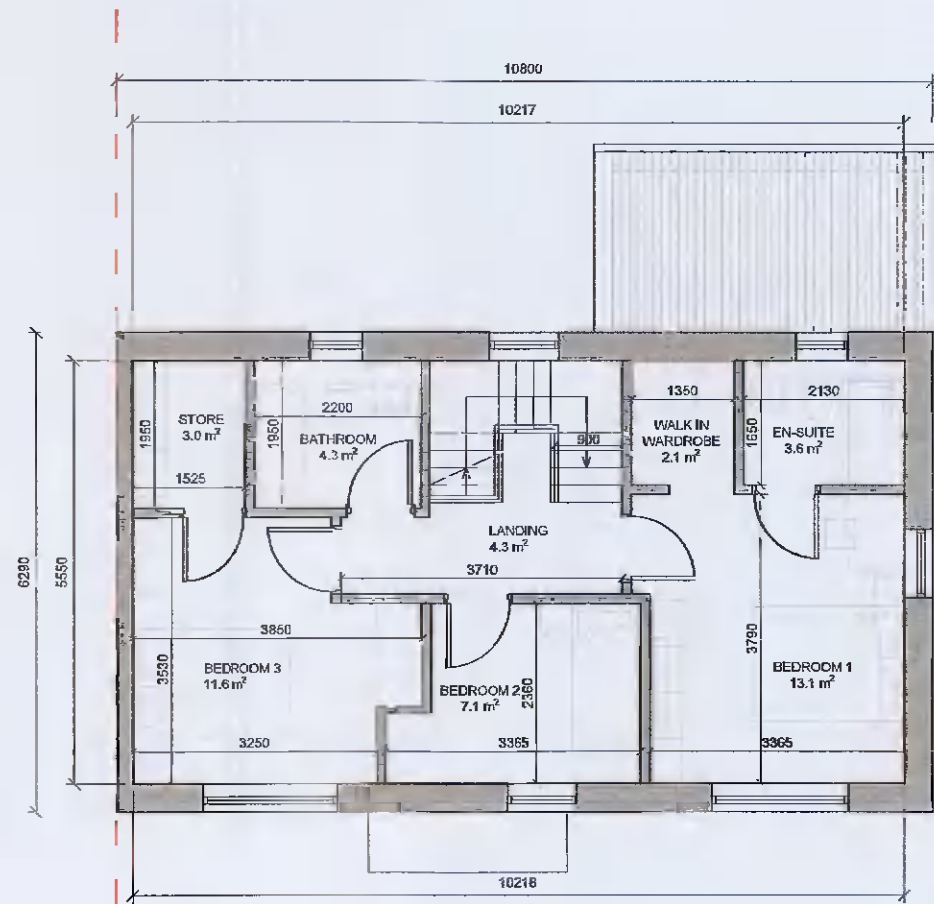


2 First Floor Plan_1:100
D1

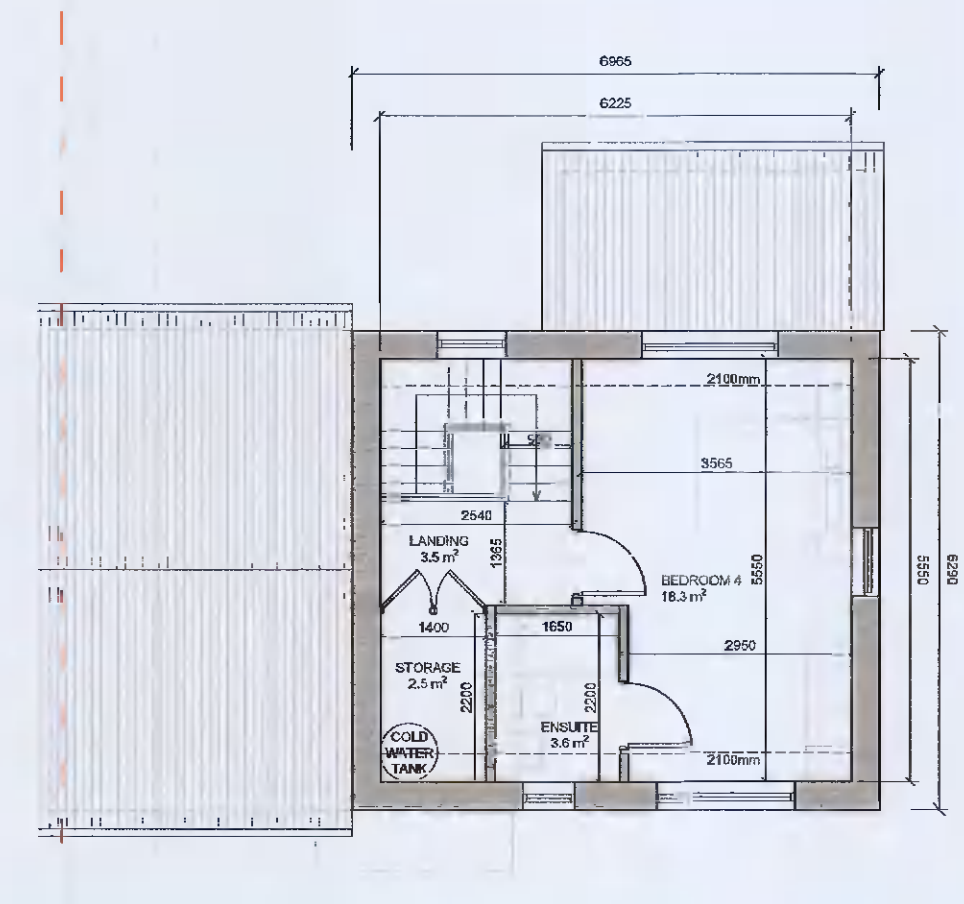


3 Second Floor Plan_1:100
D1

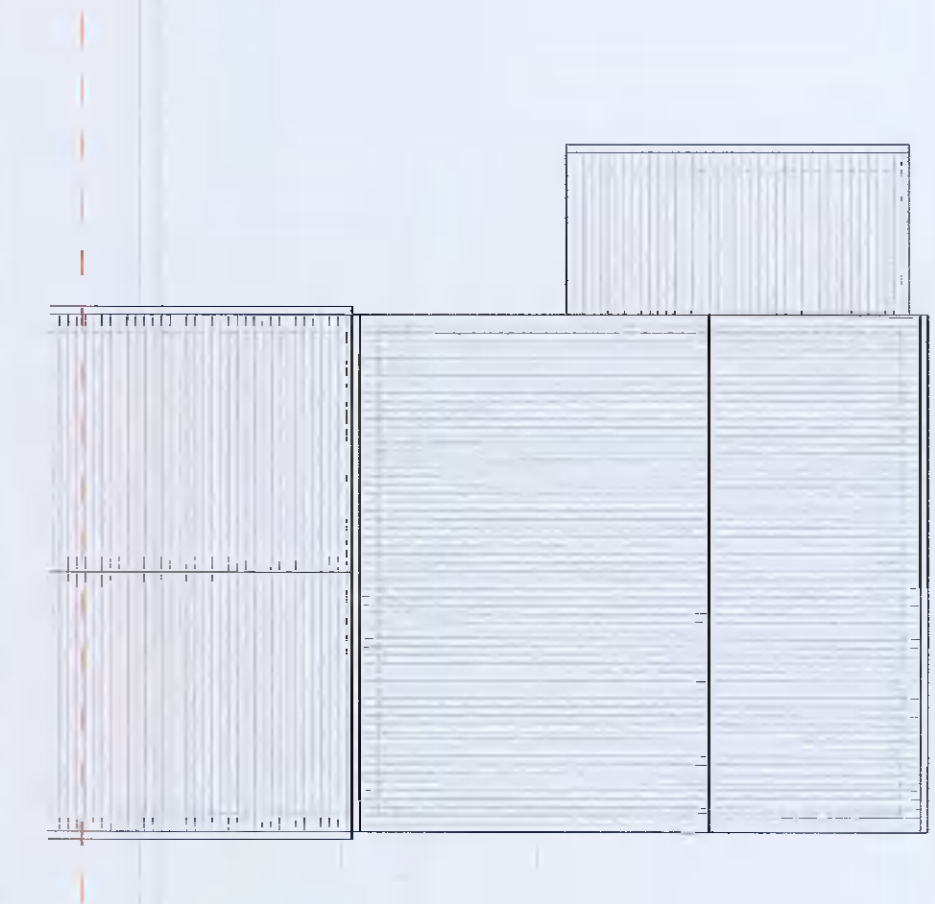


4 Roof Plan_1:100
D1

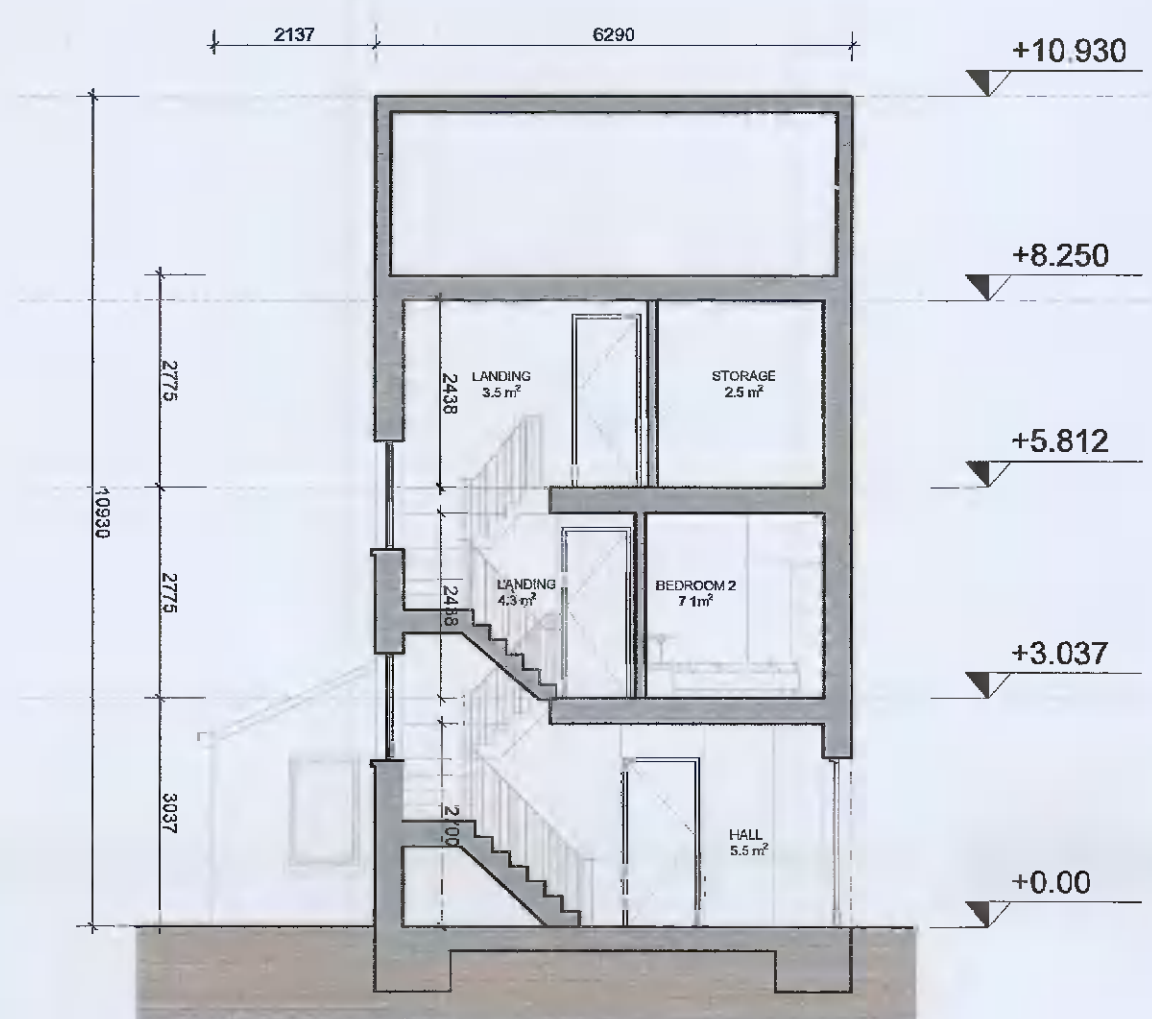

5 Section X-X_1:100
D1

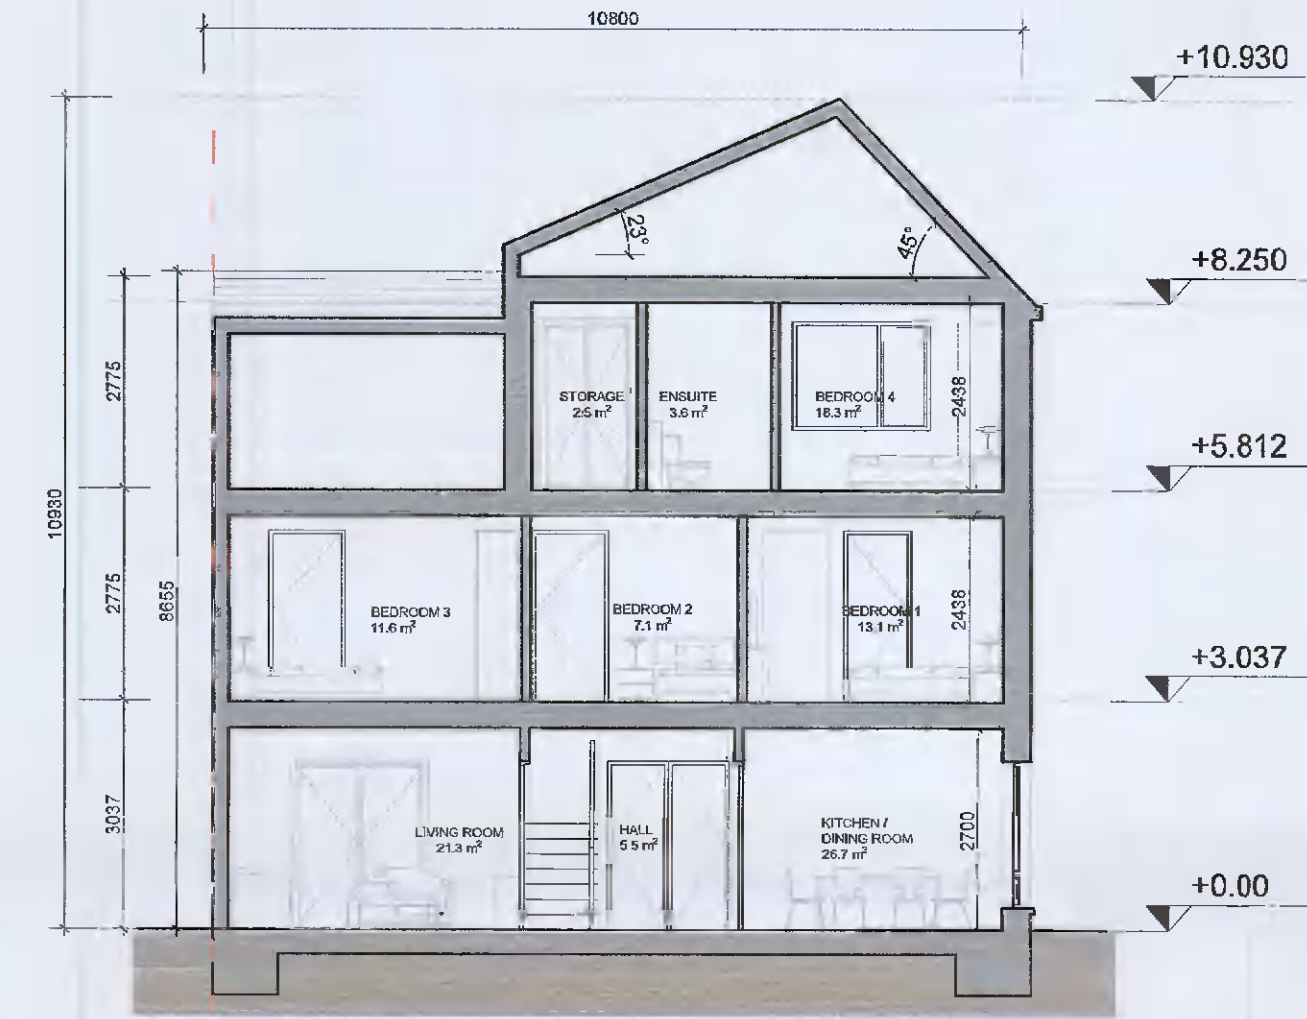


6 Section Y-Y_1:100
D1

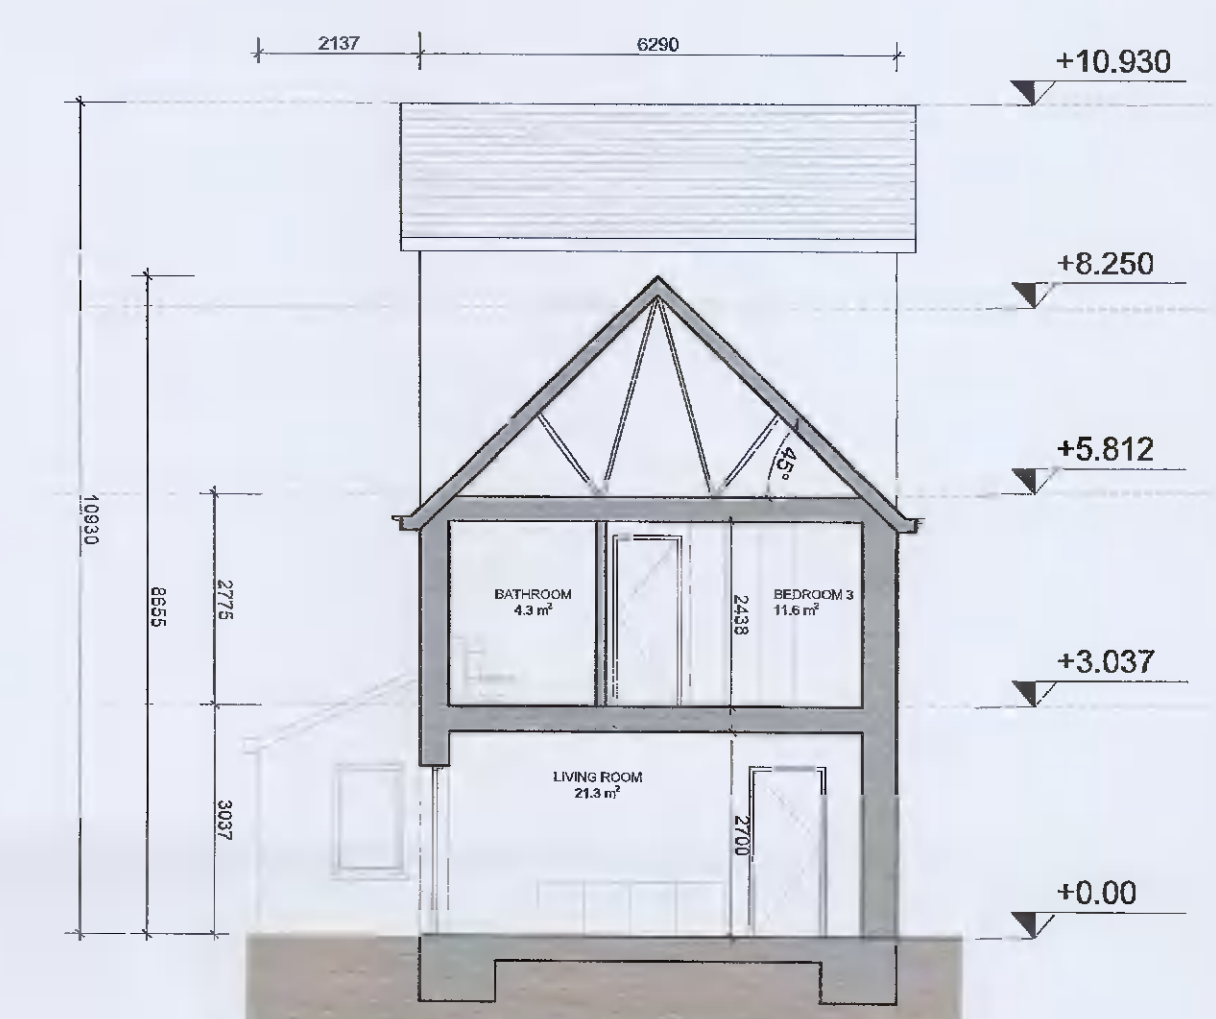


7 Section Z-Z_1:100
D1



8 Front Elevation_1:100
D1

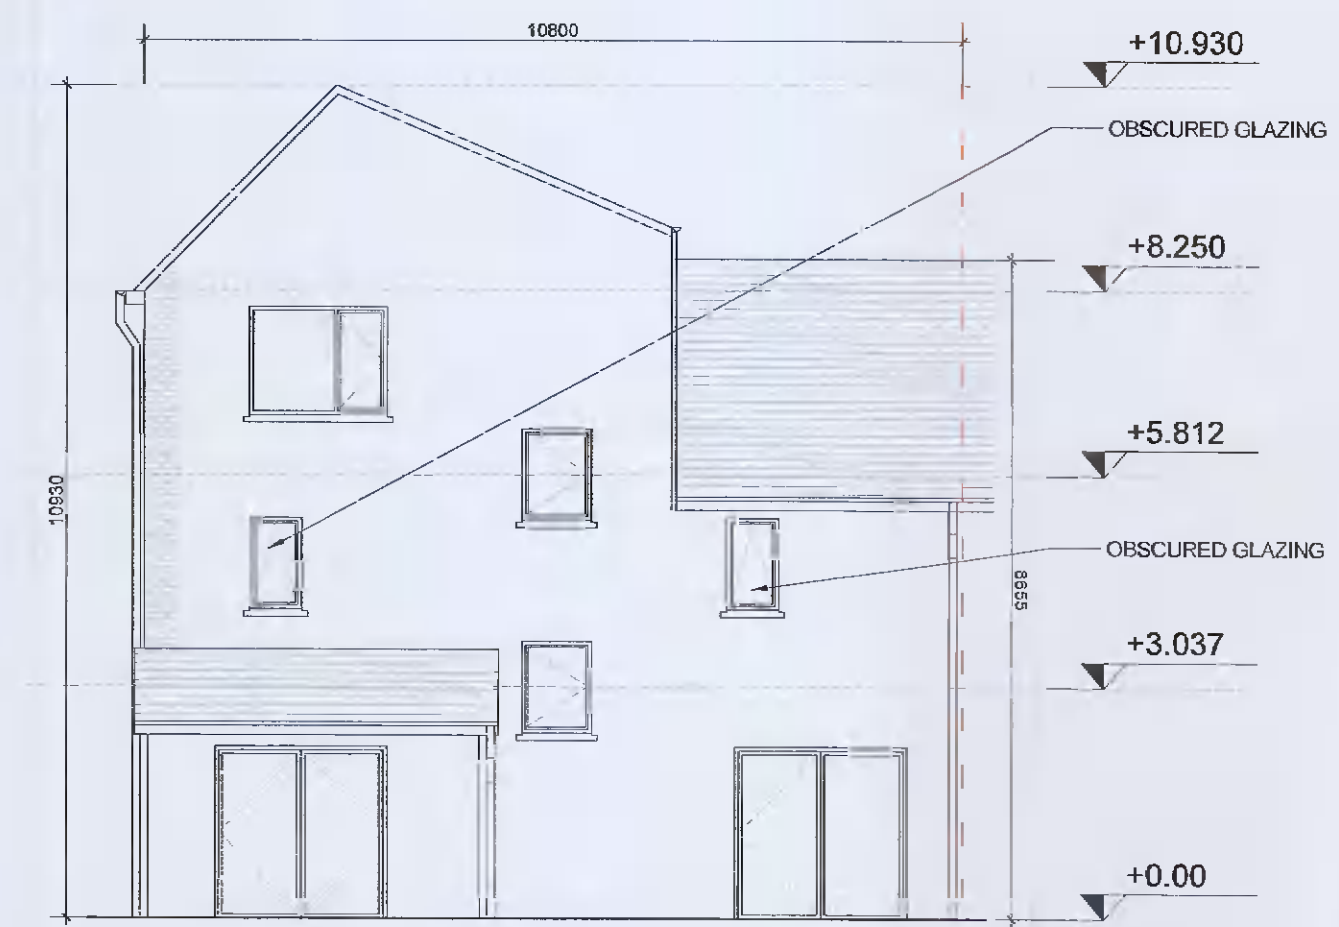

9 Rear Elevation_1:100
D1

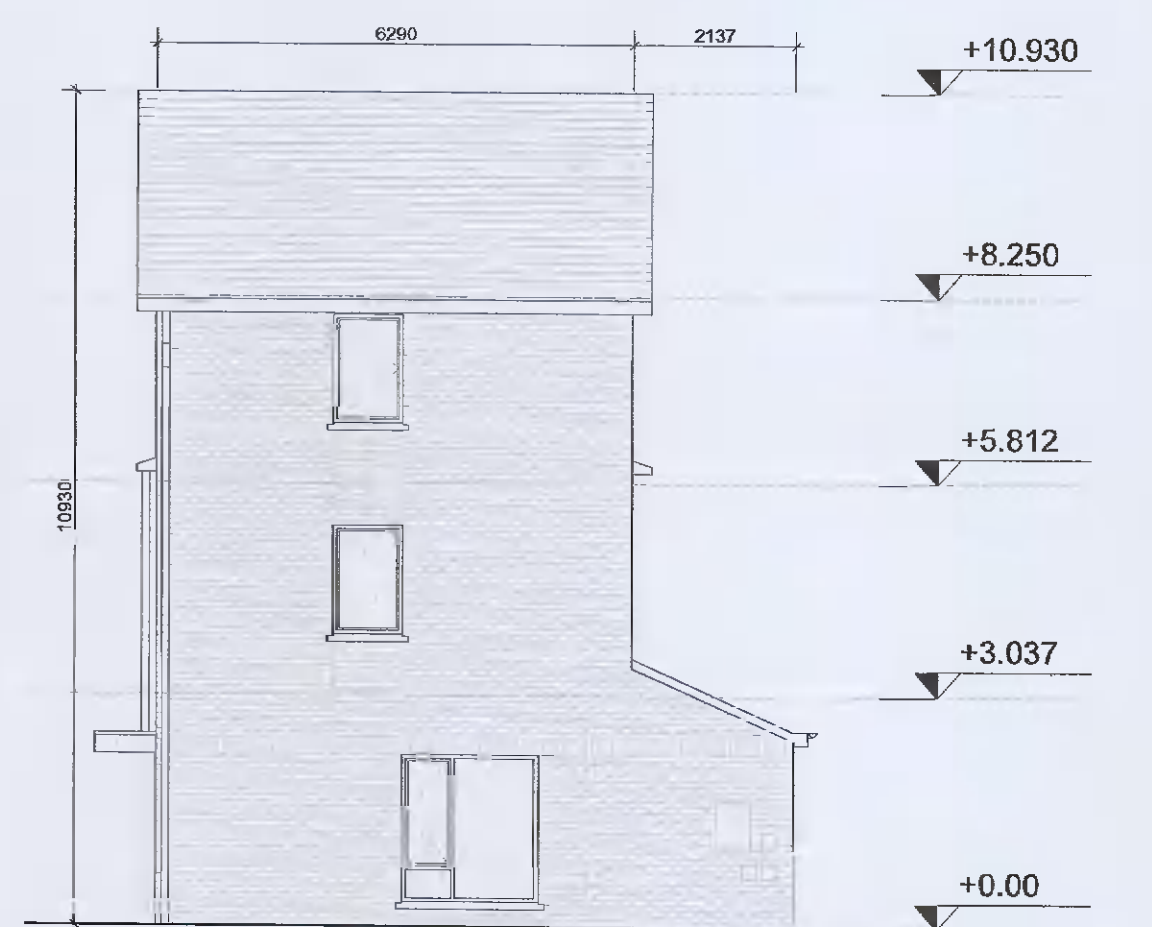

10 Gable Elevation_1:100
D1

PE D1_4B_END OF TERRACE
A 155.4 m2


MATERIALS LEGEND:

| | |
|-------------------|---|
| Walls: | Selected brick / Self-coloured render, colour TBC |
| Roof: | Selected concrete flat roof tile |
| Rain Water Goods: | Dark-coloured fascia, soffit, gutter and downpipes |
| Doors: | Selected double-glazed system Metal canopy as indicated on the drawings |
| Windows: | Selected double-glazed system Reconstituted sills to front and visible gable facades Concrete sills to rear Obscure glazing to all bathroom / en-suite windows |

GENERAL NOTE:

-Refer to site plans for the location and levels of these house types.

-House type numbering (i.e. XX.1, XX.2) refers to variations in material finishes to elevations and roof profiles, where applicable. Plans are the same where materials and roof profiles differ.

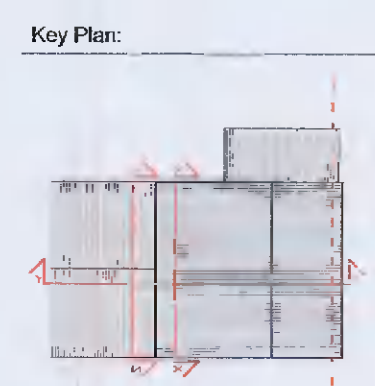

| Rev. | Date | Description | By: |
|------|------------|------------------------|------|
| 00 | 08/04/2022 | ISSUED FOR INFORMATION | MOLA |

MOLA
2 Derrynbrook Road,
Dunynack,
Dublin 4, Ireland
Telephone: +353 1 218 3500
www.molaarchitecture.com

Notes:
Do not scale.
Use figured dimensions only.
This drawing is to be read in conjunction with all relevant specifications and drawings.
All dimensions to be checked on site.
In the event of any discrepancies between drawings, the contractor is to inform the Architect immediately.
© COPYRIGHT This drawing or design may not be reproduced without permission.

Stage: PLANNING

Client: QUINTAIN DEVELOPMENTS IRELAND LTD

Project: TANDY'S LANE DEVELOPMENT PHASE 2
ADAMSTOWN, LUCAN, DUBLIN

Drawing: House Type D1_4-Bed

Date: APR 22 Scale: 1:100@A1

Drawing No.: TL-2-02-PX-ZZ-DR-MOLA-AR-0417 Status: 02 Revision: 00