
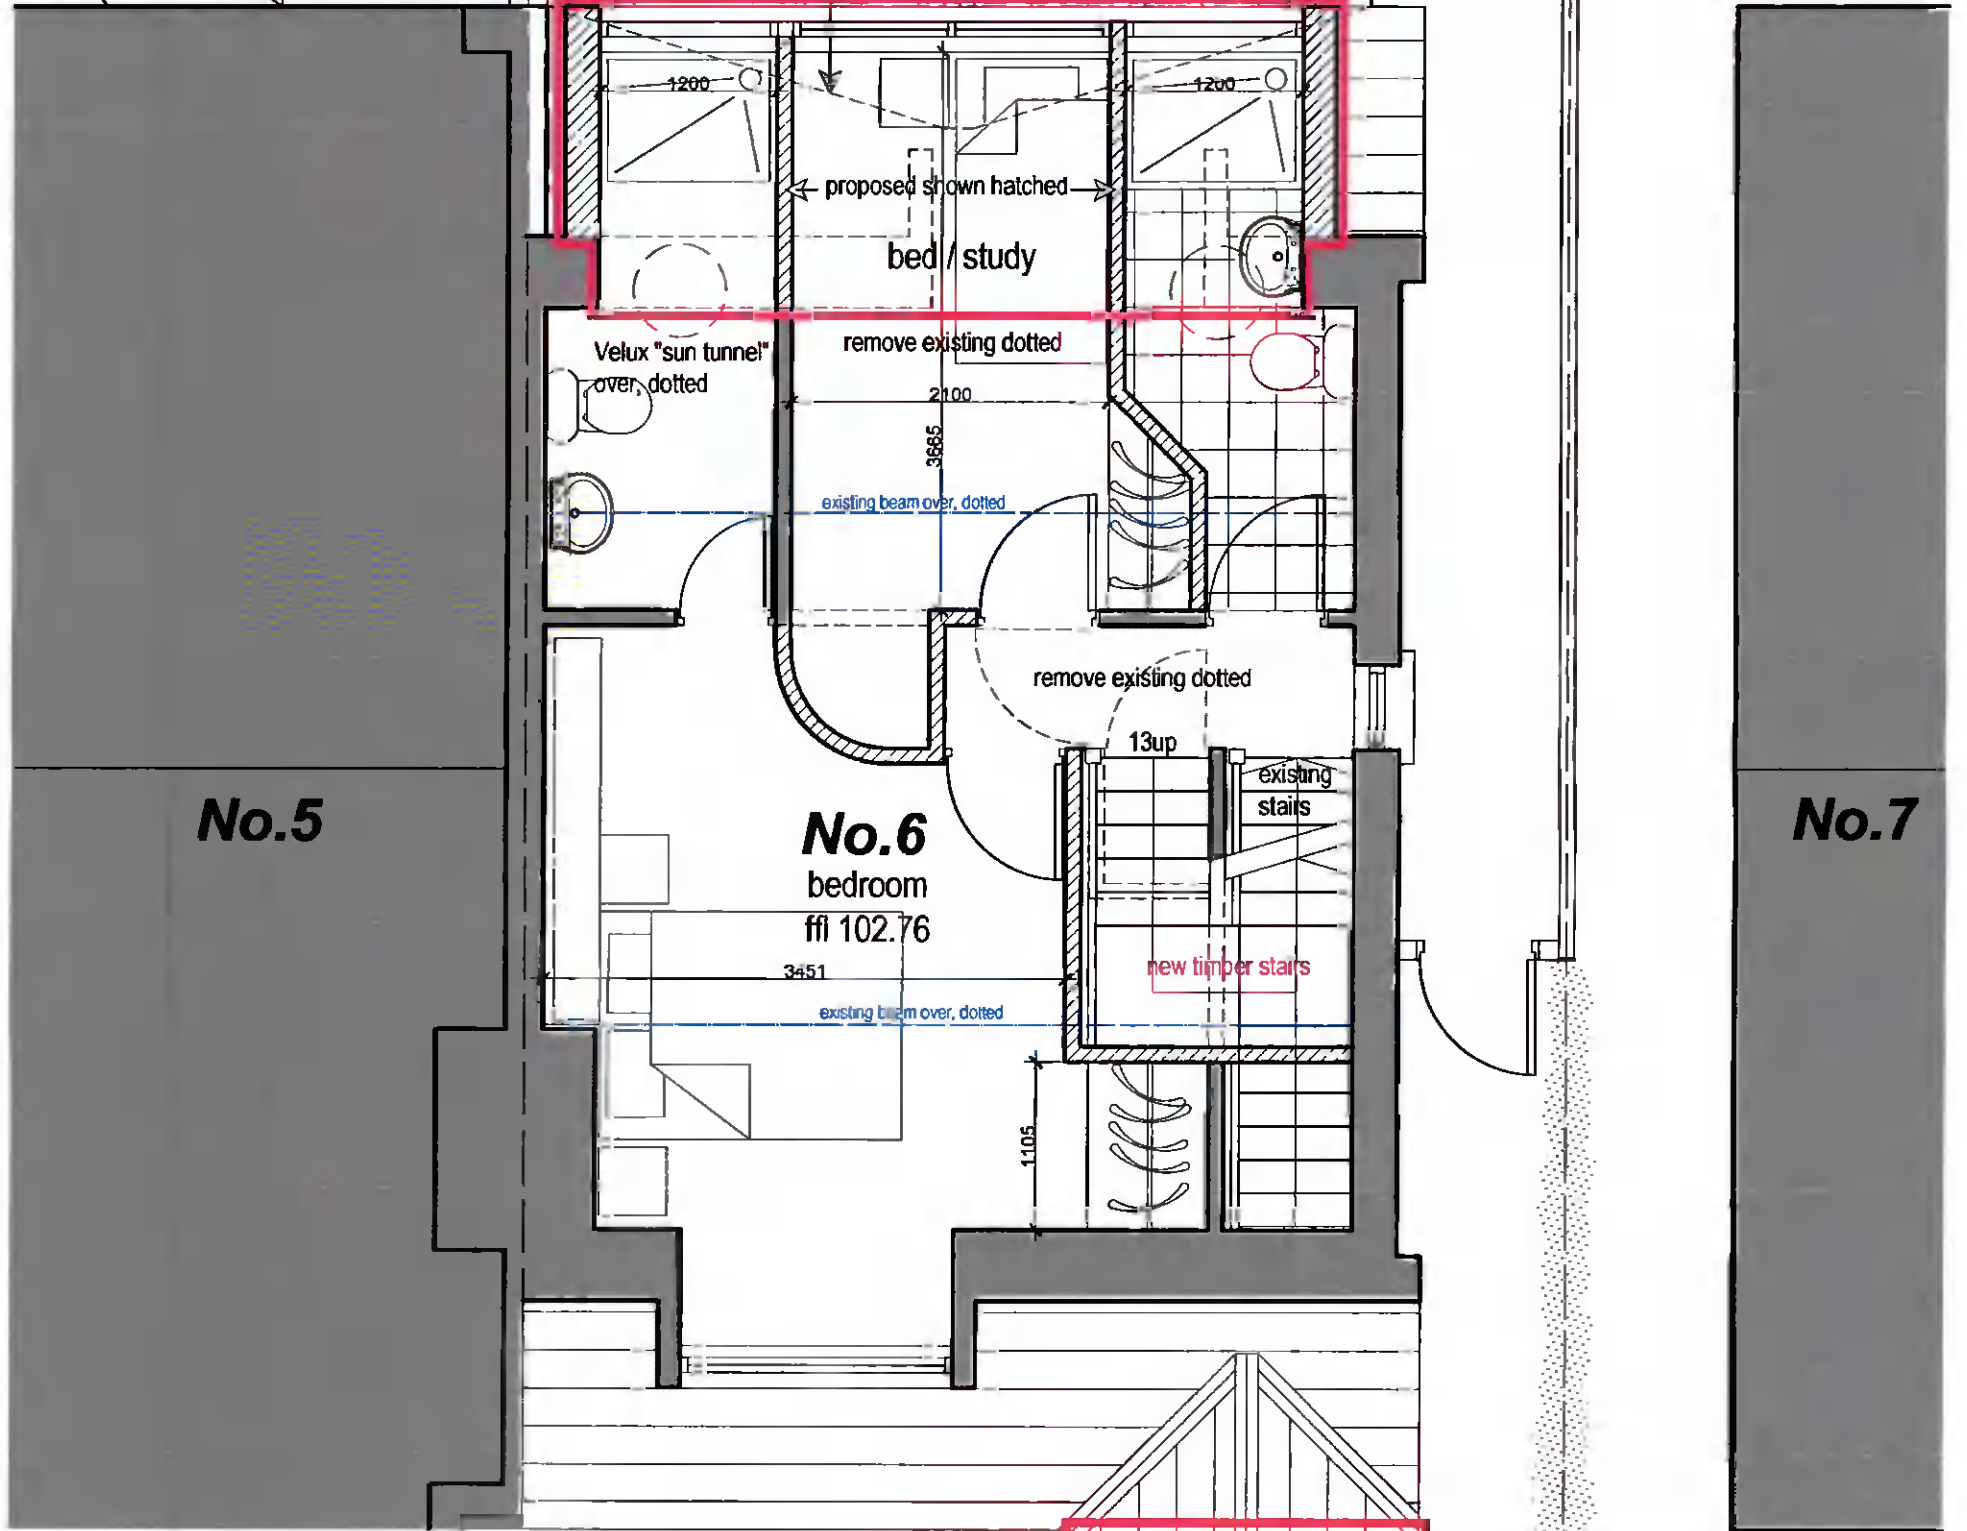
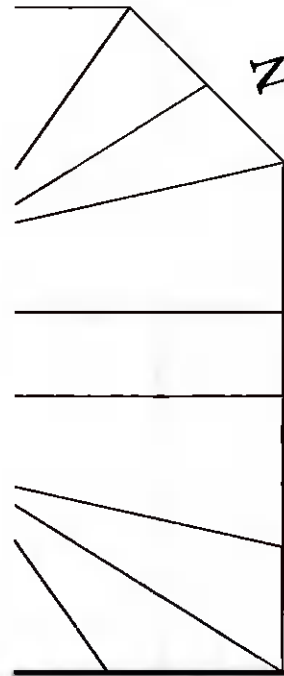


planning*

levels are in meters and relate to an assumed datum

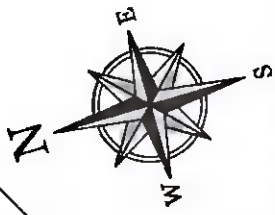


collect proposed new foul + surface water drainage, separately, via AJs and 100Ø upvc pipework at 1:40, and connect to existing foul & sw drainage systems on site

proposed 1st floor plan 1:50
proposed works outlined in red and hatched thus

extend existing roof over proposed Aluclad DG porch

Metres 0 0.5m 1m 1.5m 2m 2.5m
Scale 1:50
Centimetres 0 1cm 2cm 3cm 4cm 5cm

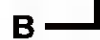

ROGERS - BRASSIL

- Design - Project Management - Planning -
- Certification - Legal - Energy -
LEINSTER OFFICE
72 Albert Road Lower, Sandycove, Co.Dublin
MUNSTER OFFICE

Bar Na Gaoithe, Rockmount, Miltown Malbay, Co.Clare
Tel / Fax : 01 2303 488 Mob : 087 2385 436

Project Name and Address

6 Templeroan Lodge, Scholarstown Road,
Dublin 16, D16H2W5

Client

Ray & Lorna Malone

Project

**Proposed Extension,
Refurbishment & Modification**

Title

proposed
1st floor
plan

Date **31.03.2022**

Scale **1:50 @A3**

Sheet
6TL-P6*

© This drawing is copyright