

LEGEND

— Site boundary in red, subject of application.

Do not scale. Use figured dimensions only. All dimensions to be checked on site. Any discrepancies between site and figured dimensions to be brought immediately to the architect's attention. Digital copies cannot be guaranteed. © The drawing is copyright.


OS maps are reproduced under Ordnance Survey (licenced) Licence No. 04/0031117. © Ordnance Survey Ireland and the Government of Ireland.

GENERAL NOTE
Any deviation from the proposed specifications to be brought immediately to the attention of the architect. The architect is not responsible for the accuracy of the products and the minimum requirements of the Building Regulations. All products to be installed in strict accordance with the manufacturer's specification. Any discrepancies between site and figured dimensions to be brought immediately to the attention of the architect. The architect is not responsible for any dimensions with the main contractor prior to manufacture. Subcontractors to supply fabrication drawings to the architect for approval or comment prior to manufacture. Approval of drawings and methods of construction to be obtained from the architect, structural engineer, and specialist subcontractor. Structural engineer to be retained by the architect. Any inconsistencies between structural and architectural drawings to be brought immediately to the architect's attention.

ASHLEIGH HOUSE

SITE RELATING TO APPLICATION

TRADEWAY

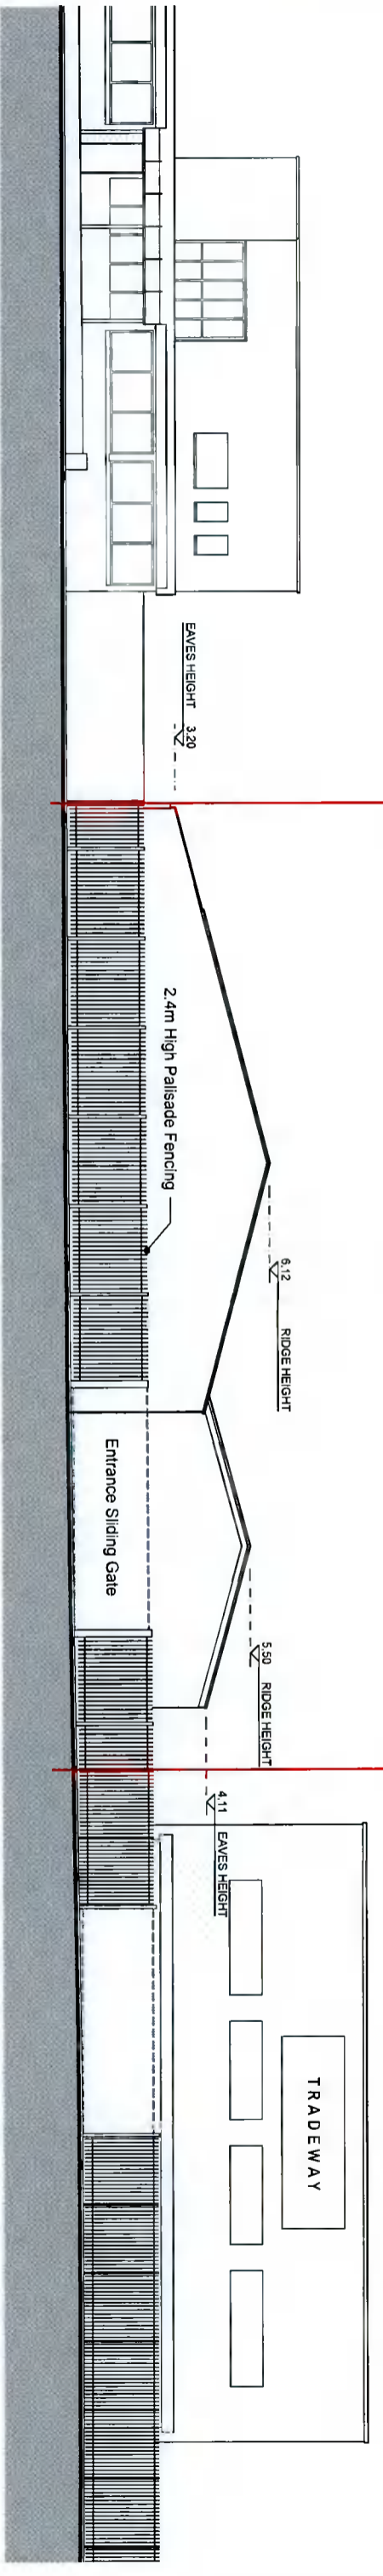


01 Existing Contiguous Front Elevation (1)
1:200 @ A3

TRADEWAY


SITE RELATING TO APPLICATION

ASHLEIGH HOUSE

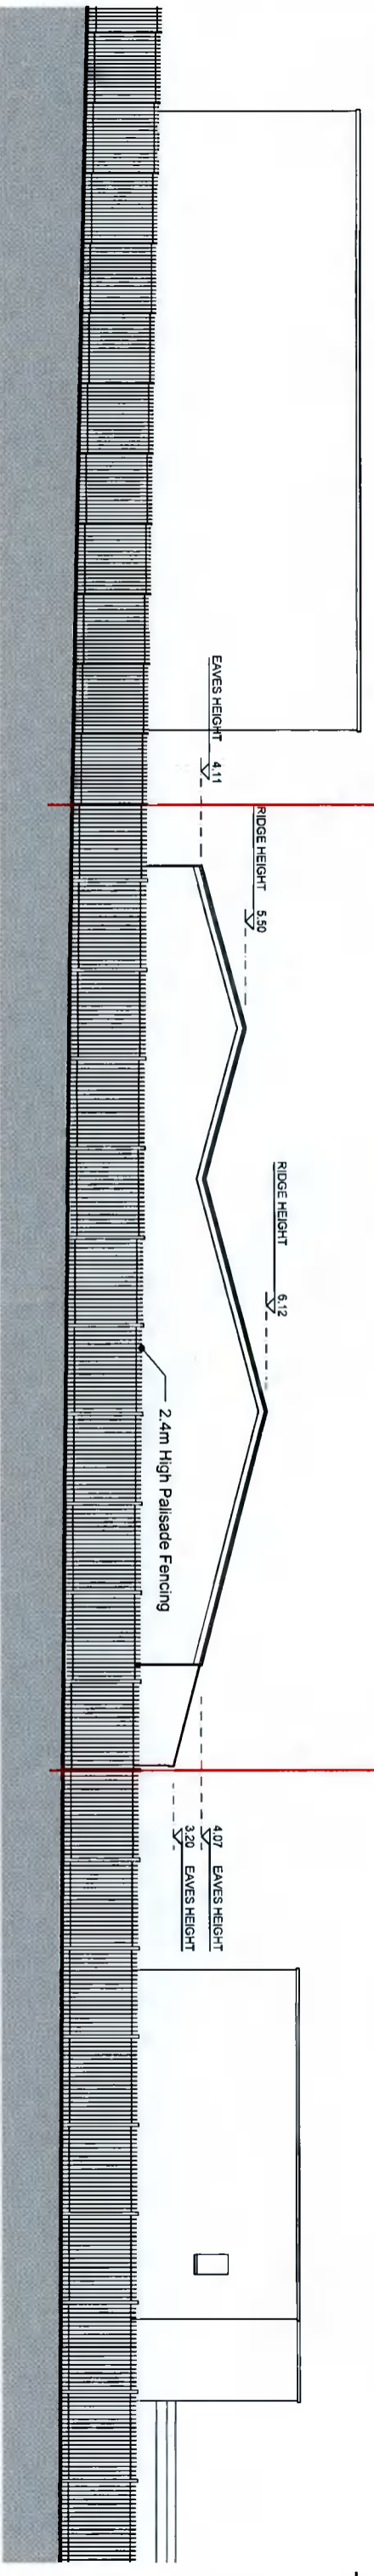

02 Existing Contiguous Rear Elevation (2)
1:200 @ A3

**KEY PLAN:
ELEVATION LOCATIONS**

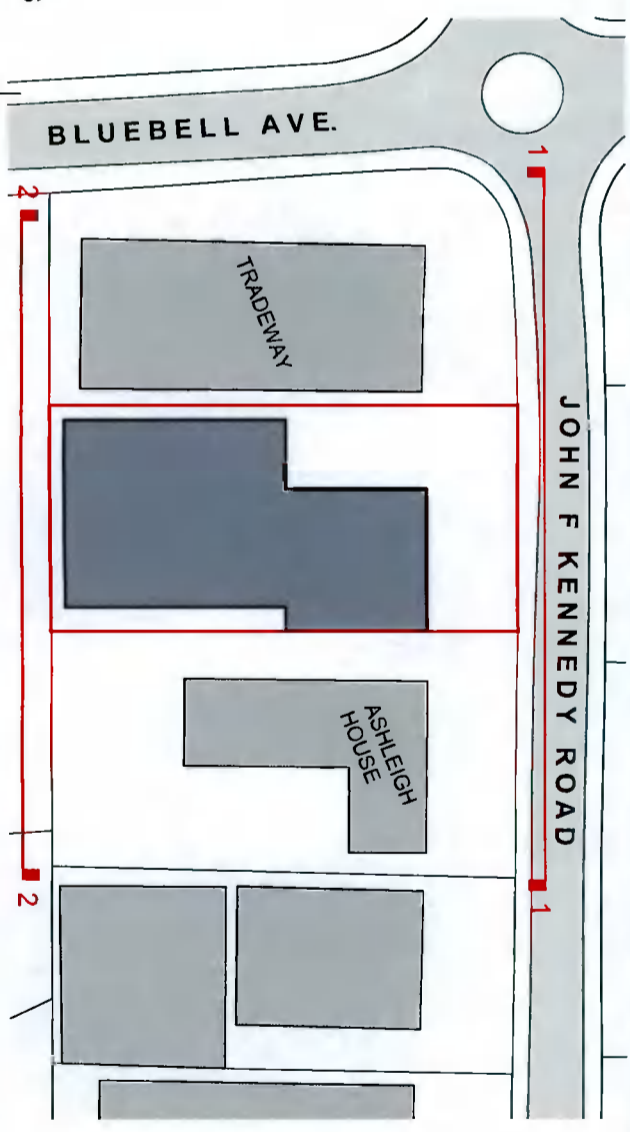

Client:	Ennio
Project:	Ennio Kitchen Facility
Drawing title:	Existing Contiguous Elevations
Job number:	Z2012
Drawing number:	260
Drawing reference:	- Rev. -
Scale:	1:200 @ A3
Date created:	05/04/22
Author:	AOD


PLANNING

DMOD ARCHITECTS
 C. Cleary & Co.
 New Street
 Dublin 1
 D08 YV51
 T +353 1 491 1700
 mail@dmmod.ie
 www.dmod.ie


LEGEND

Site boundary in red,
subject of application.

Do not scale. Use figure dimensions only. All dimensions to be checked on site. Any discrepancies between site and figure dimensions to be reported immediately to the architect's attention. Digital copies cannot be guaranteed. Only information in hard copy can be relied upon for conformity and accuracy. © This drawing is copyright.
OS maps are reproduced under Ordnance Survey Ireland Licence No. AR 0031117. © Ordnance Survey Ireland and Government of Ireland.
GENERAL NOTE
Any deviation from the proposed specifications to be brought immediately to the architect's attention. All product substitutions to meet the project performance products to be made in strict accordance with the building regulations. All items to be specified in the schedule of materials and dimensions to be brought immediately to the architect's attention. Substitutions to conform with supply literature drawings to be provided for approval to proceed prior to manufacture.
All sub-structure, structural steelwork and reinforced concrete to all structural elements to be designed and constructed in accordance with the relevant standards and by a specialist subcontractor. Any non-compliance between structural and architectural drawings to be brought immediately to the architect's attention.

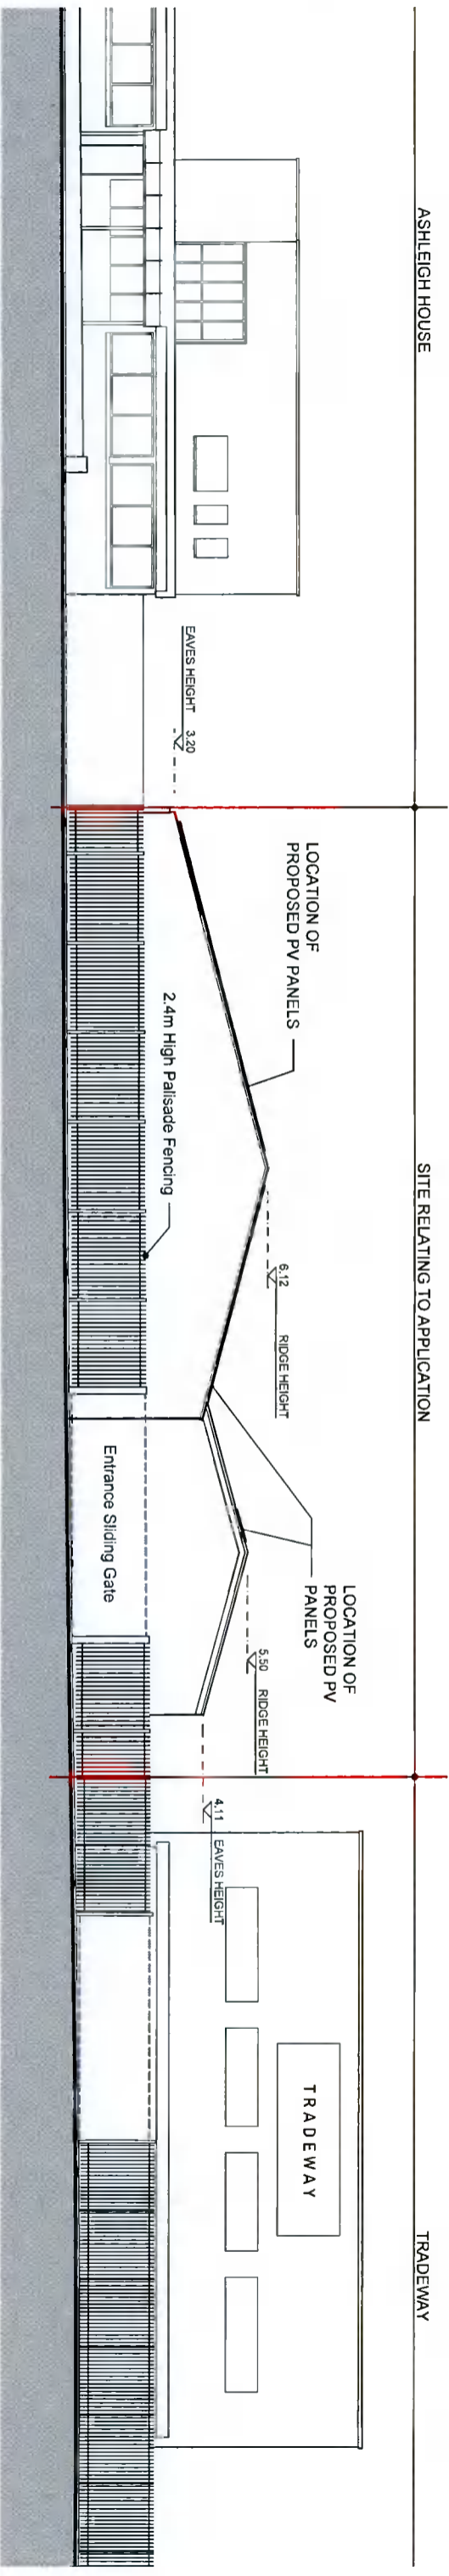


21 Proposed Contiguous Front Elevation (1)
1:200 @ A3

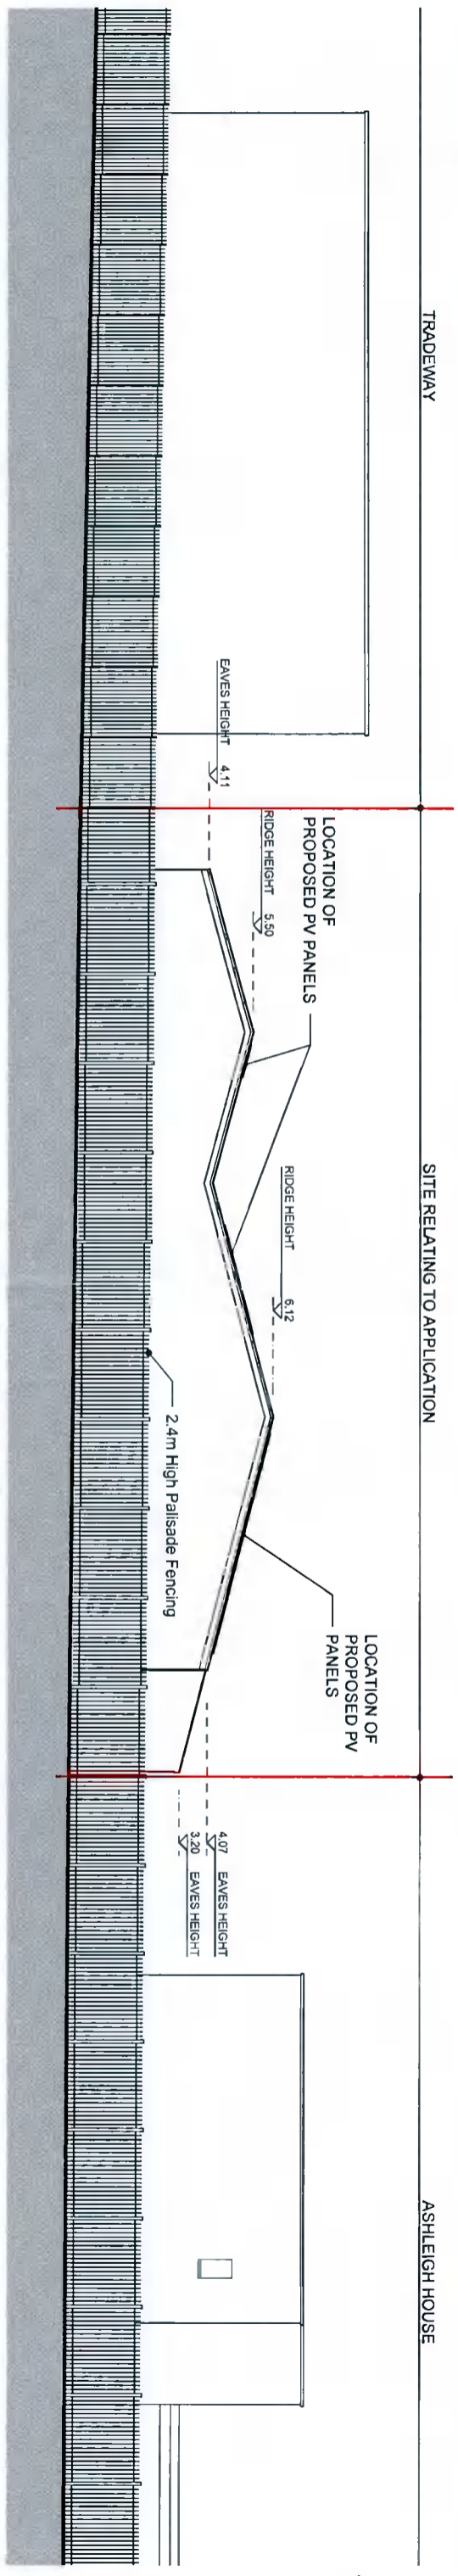

22 Proposed Contiguous Rear Elevation (2)
1:200 @ A3

**KEY PLAN:
ELEVATION LOCATIONS**

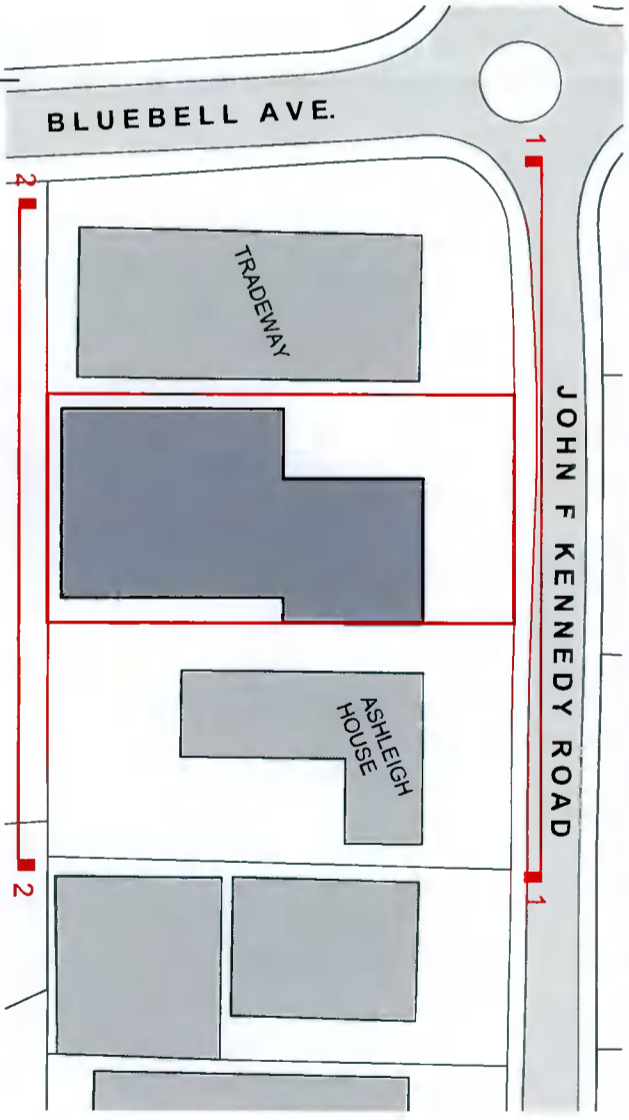

Client	Estimote
Project	Estimote Kitchen Facility
Drawing title	Proposed Contiguous Elevations
Job number	22012
Drawing number	261
Drawing reference	---Rev.---
Scale	1:200 @ A3
Date created	05/04/22
Author	AOD

PLANNING

DMOD ARCHITECTS
 Cityhall Court
 New Street
 Dublin 8
 D08 Y151
 T: +353 1 461 1700
 E: info@dmmod.com
 www.dmod.ie