

GROUND FLOOR PLAN - PROPOSED

EXEMPTED DEVELOPMENT EXTENSION OF 35 SQM

FOR PLANNING

PROJECT:  
EXTENSION & ALTERATIONS TO  
7 MOUNT DOWN PARK, MANOR ESTATE, DUBLIN 12

DRAWING TITLE:  
GROUND FLOOR PLAN - PROPOSED

DRAWING NO.: PL-000

SCALE:

DATE: JUNE 2016


CLIENT: MARIE CROWE



SP16B / 023b

ARCHITECT

Drawings prepared by: Paul Quinn  
B Arch, B Sc Arch Sc, MRIAI  
23 Killiney Towers  
Killiney, Co. Dublin  
ph 086 083 3046  
email: paulquinn\_arch@yahoo.ie

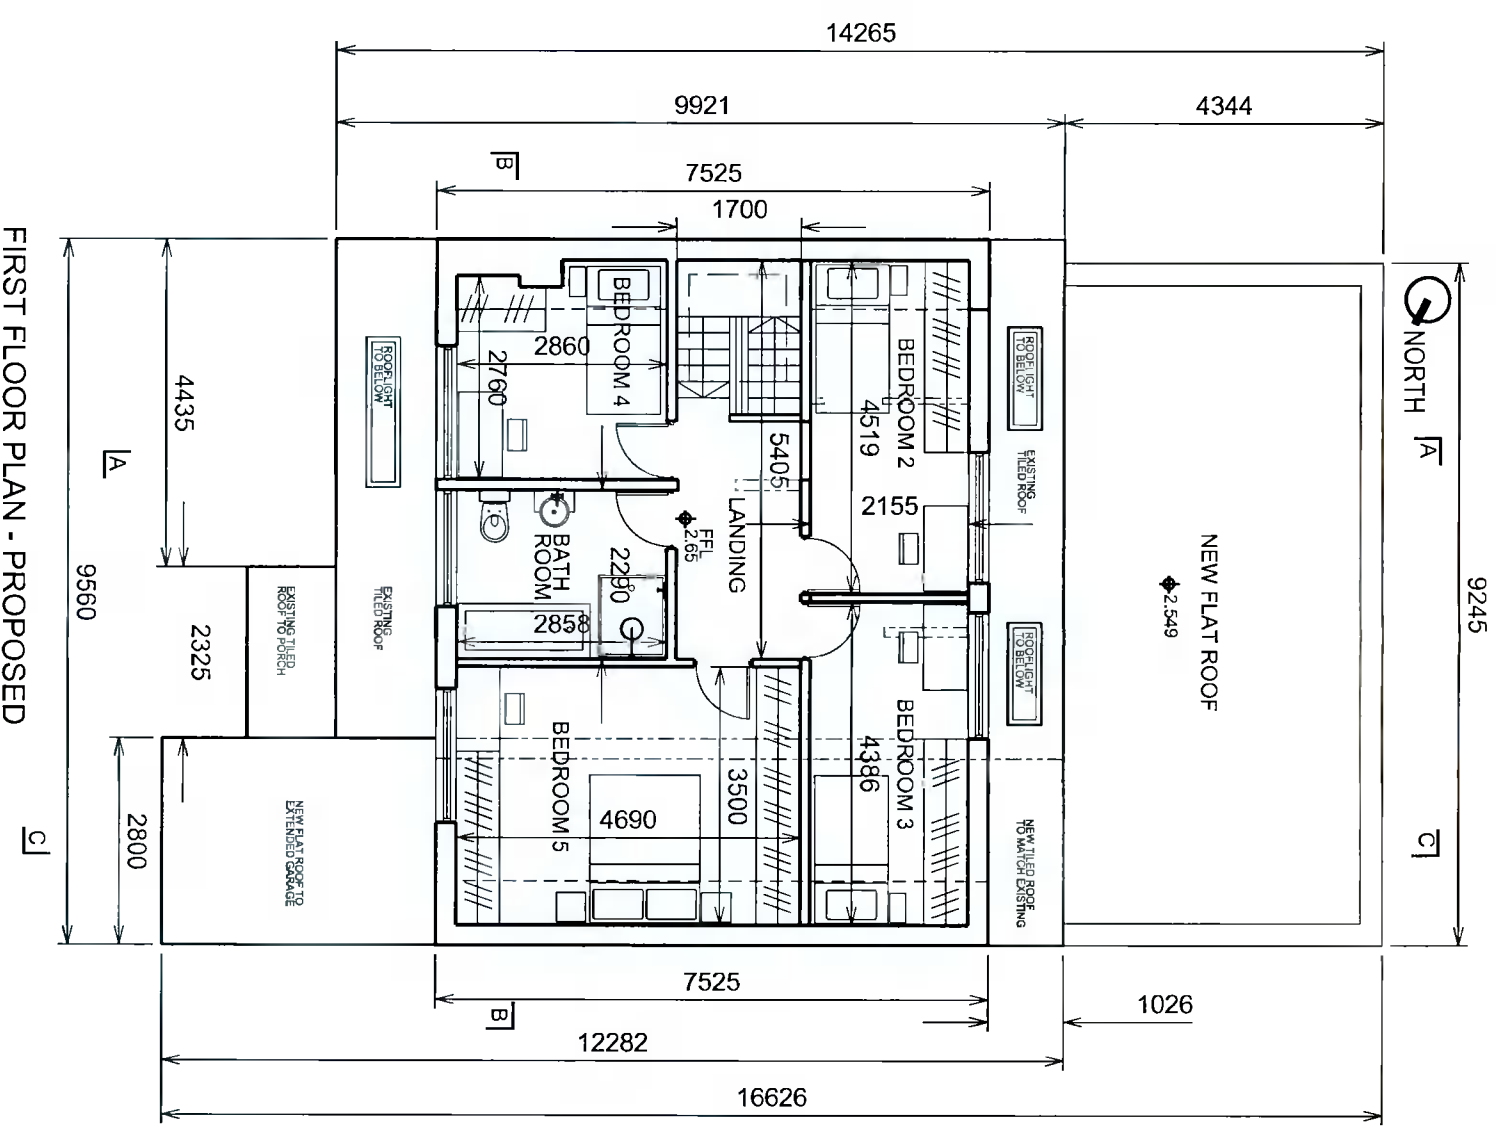

FIRST FLOOR PLAN - PROPOSED

FOR PLANNING

PROJECT:  
EXTENSION & ALTERATIONS TO  
7 MOUNT DOWN PARK, MANOR ESTATE, DUBLIN 12

DRAWING TITLE:  
FIRST FLOOR PLAN - PROPOSED

DRAWING NO.: PL-000

SCALE:

DATE: JUNE 2016

CLIENT: MARIE CROWE

**ARCHITECT**

**SPMB / 6230**

Drawings prepared by: Paul Quin  
B Arch, B Sc Arch Sc, MRIAI  
23 Killiney Towers  
Killiney, Co. Dublin  
ph 086 083 3046  
email: paulquin\_arch@yahoo.ie