


MEASURING ONLY

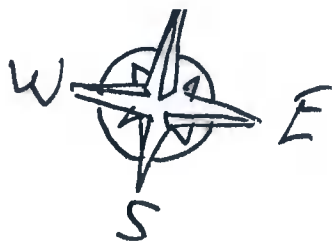

BEDROOM  
52 X 500

PROPOSED DWELLING STUDIO APARTMENT  
AT MAIN STREET  
RATHCOOLE  
Co DUBLIN

FOR MR ALAN REDMOND

GROUND FLOOR & FIRST FLOOR  
DEVELOPMENT.

\* ALL DIMENSIONS TO BE CHECKED  
AND AGREED ON SITE

611 X 600 SHAW ARCHITECT  
1 REAR UNIT GROUND FLOOR  
LIBRARY SQ RATHCOOLE  
Co DUBLIN.

ALAN REDMOND  
MAIN ST  
RATHKOLE  
PROPOSED  
1 BED  
STUDIO  
APARTMENT

TROPICAL ROOF FINISH

SPECTED COLONNE MEMBER

EXISTING BUILDING

Roof

OR EAVES

EXISTING BOUNDARY WALL LINE

FFL

GFL


SM MODERN  
ARCHITECT


SC: 1:50

4340

WEST ELEVATION

SIDE VIEW WEST ELEVATION

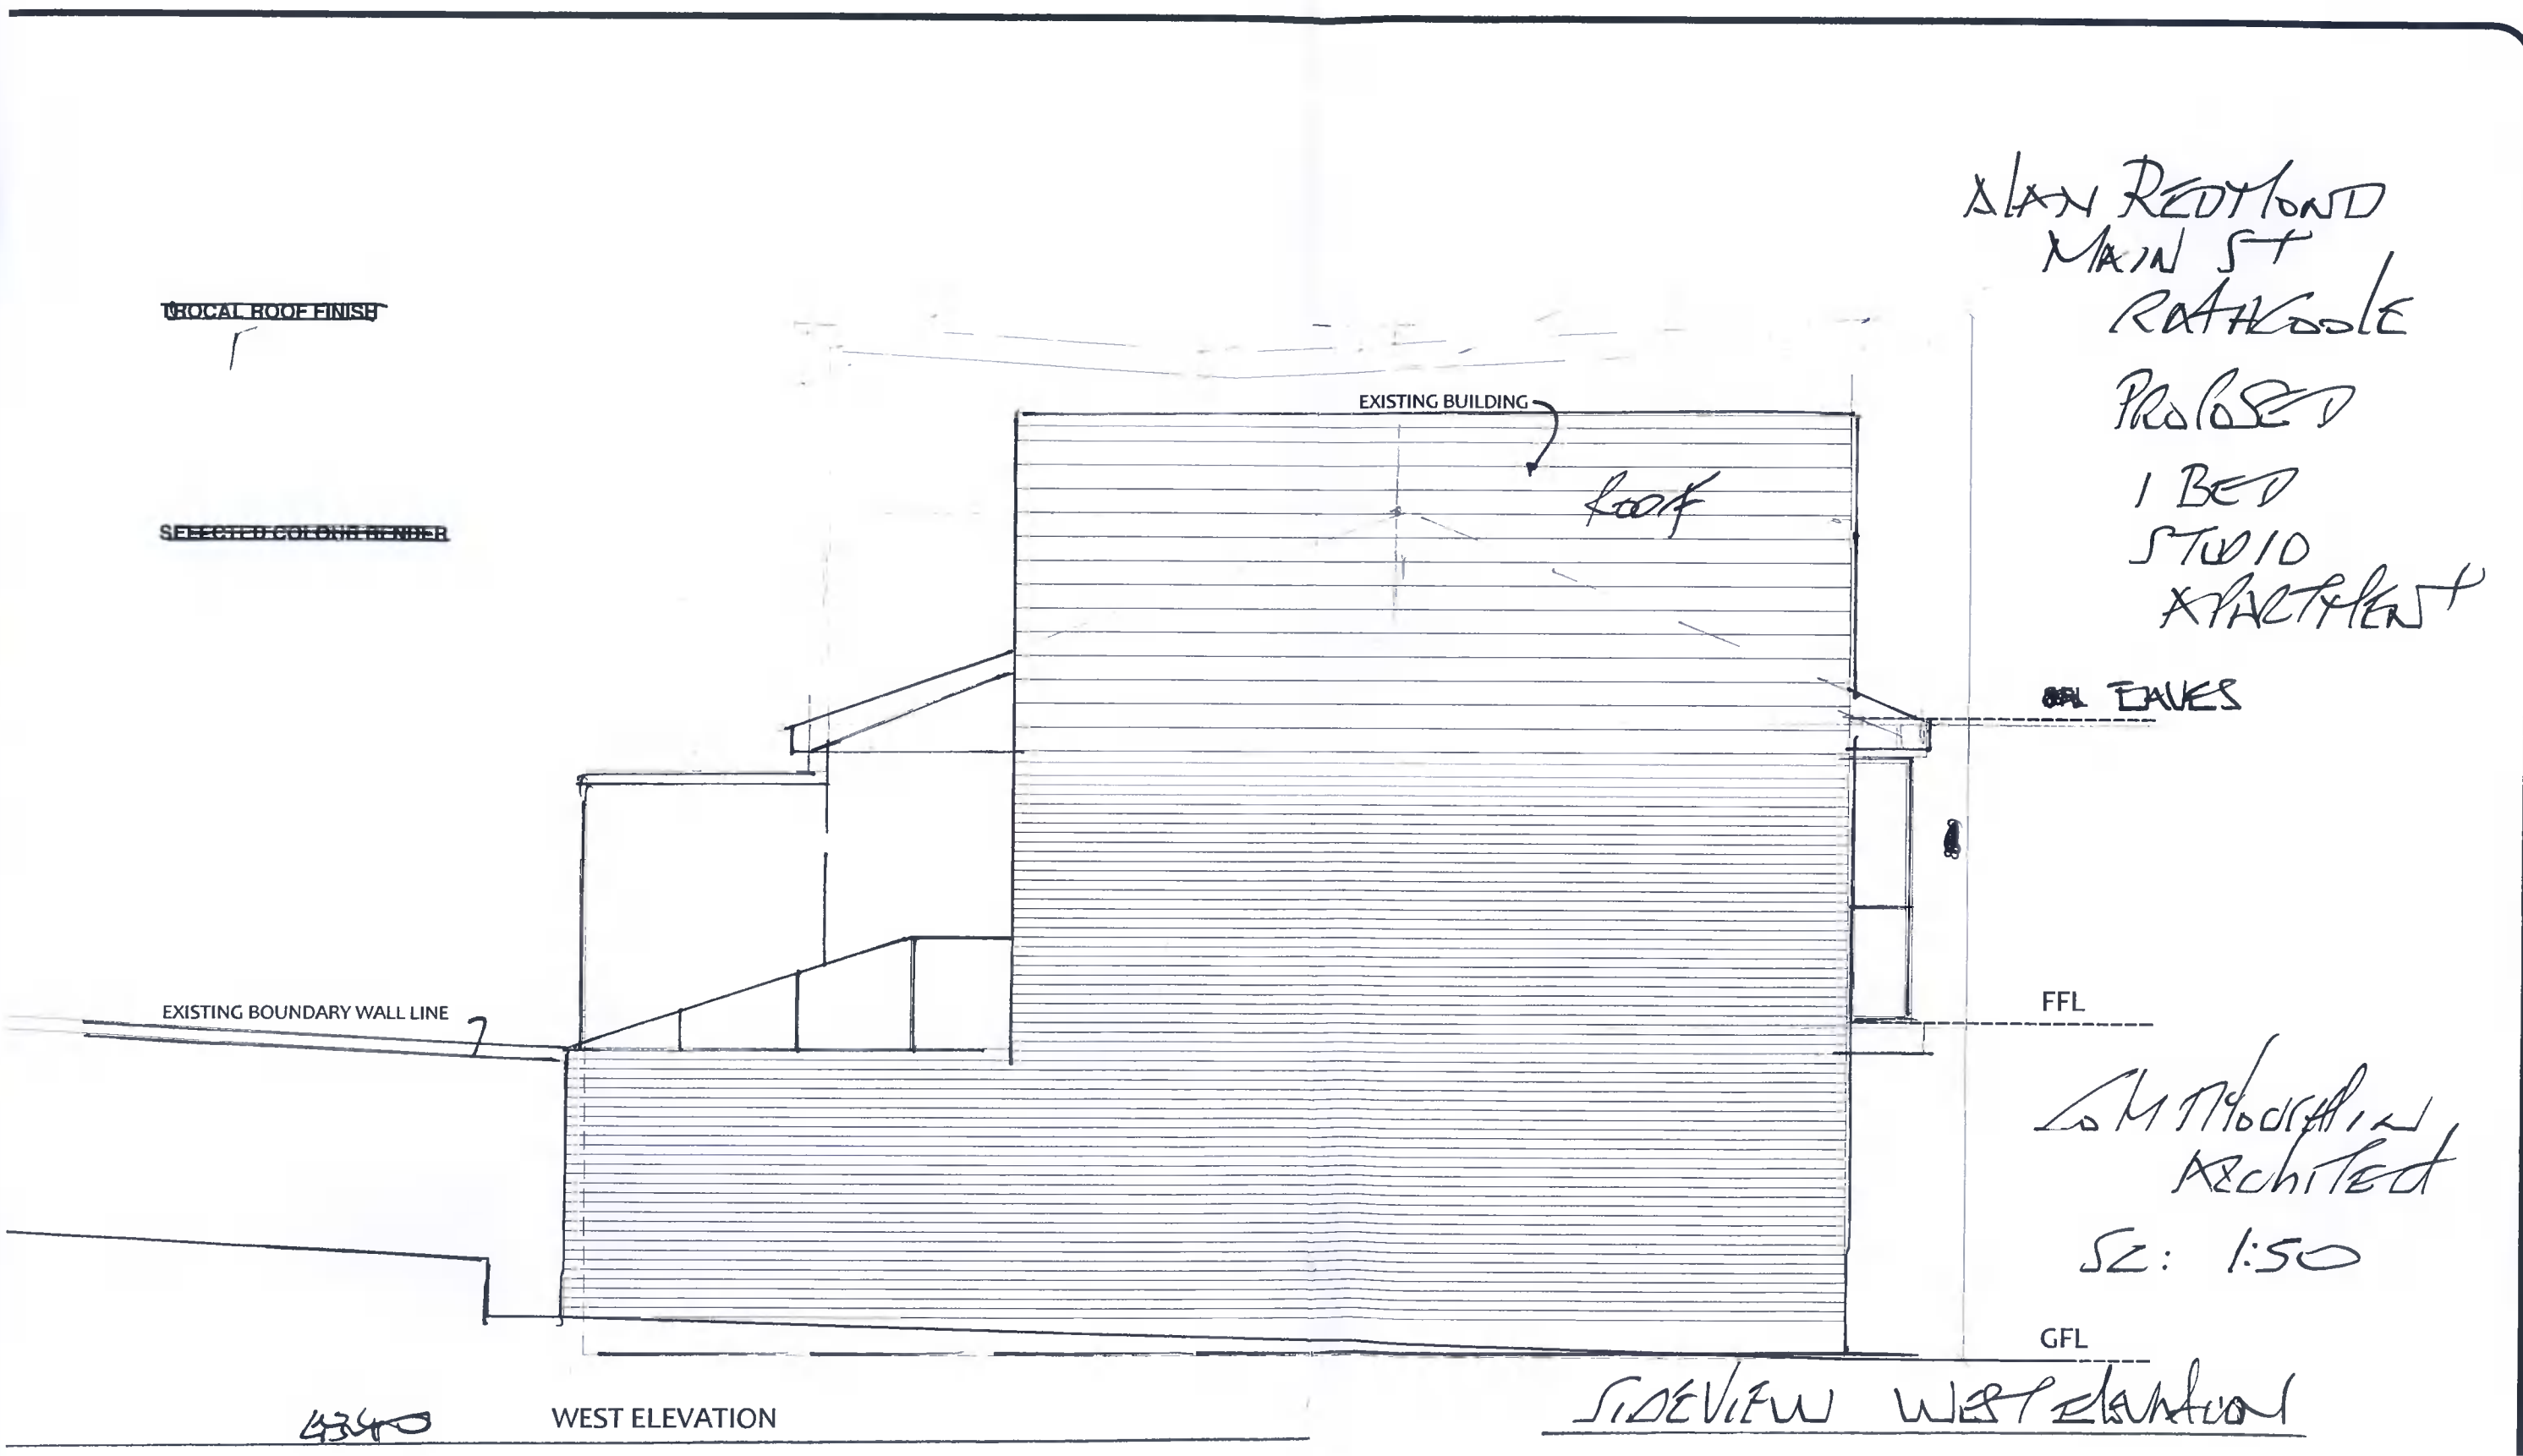

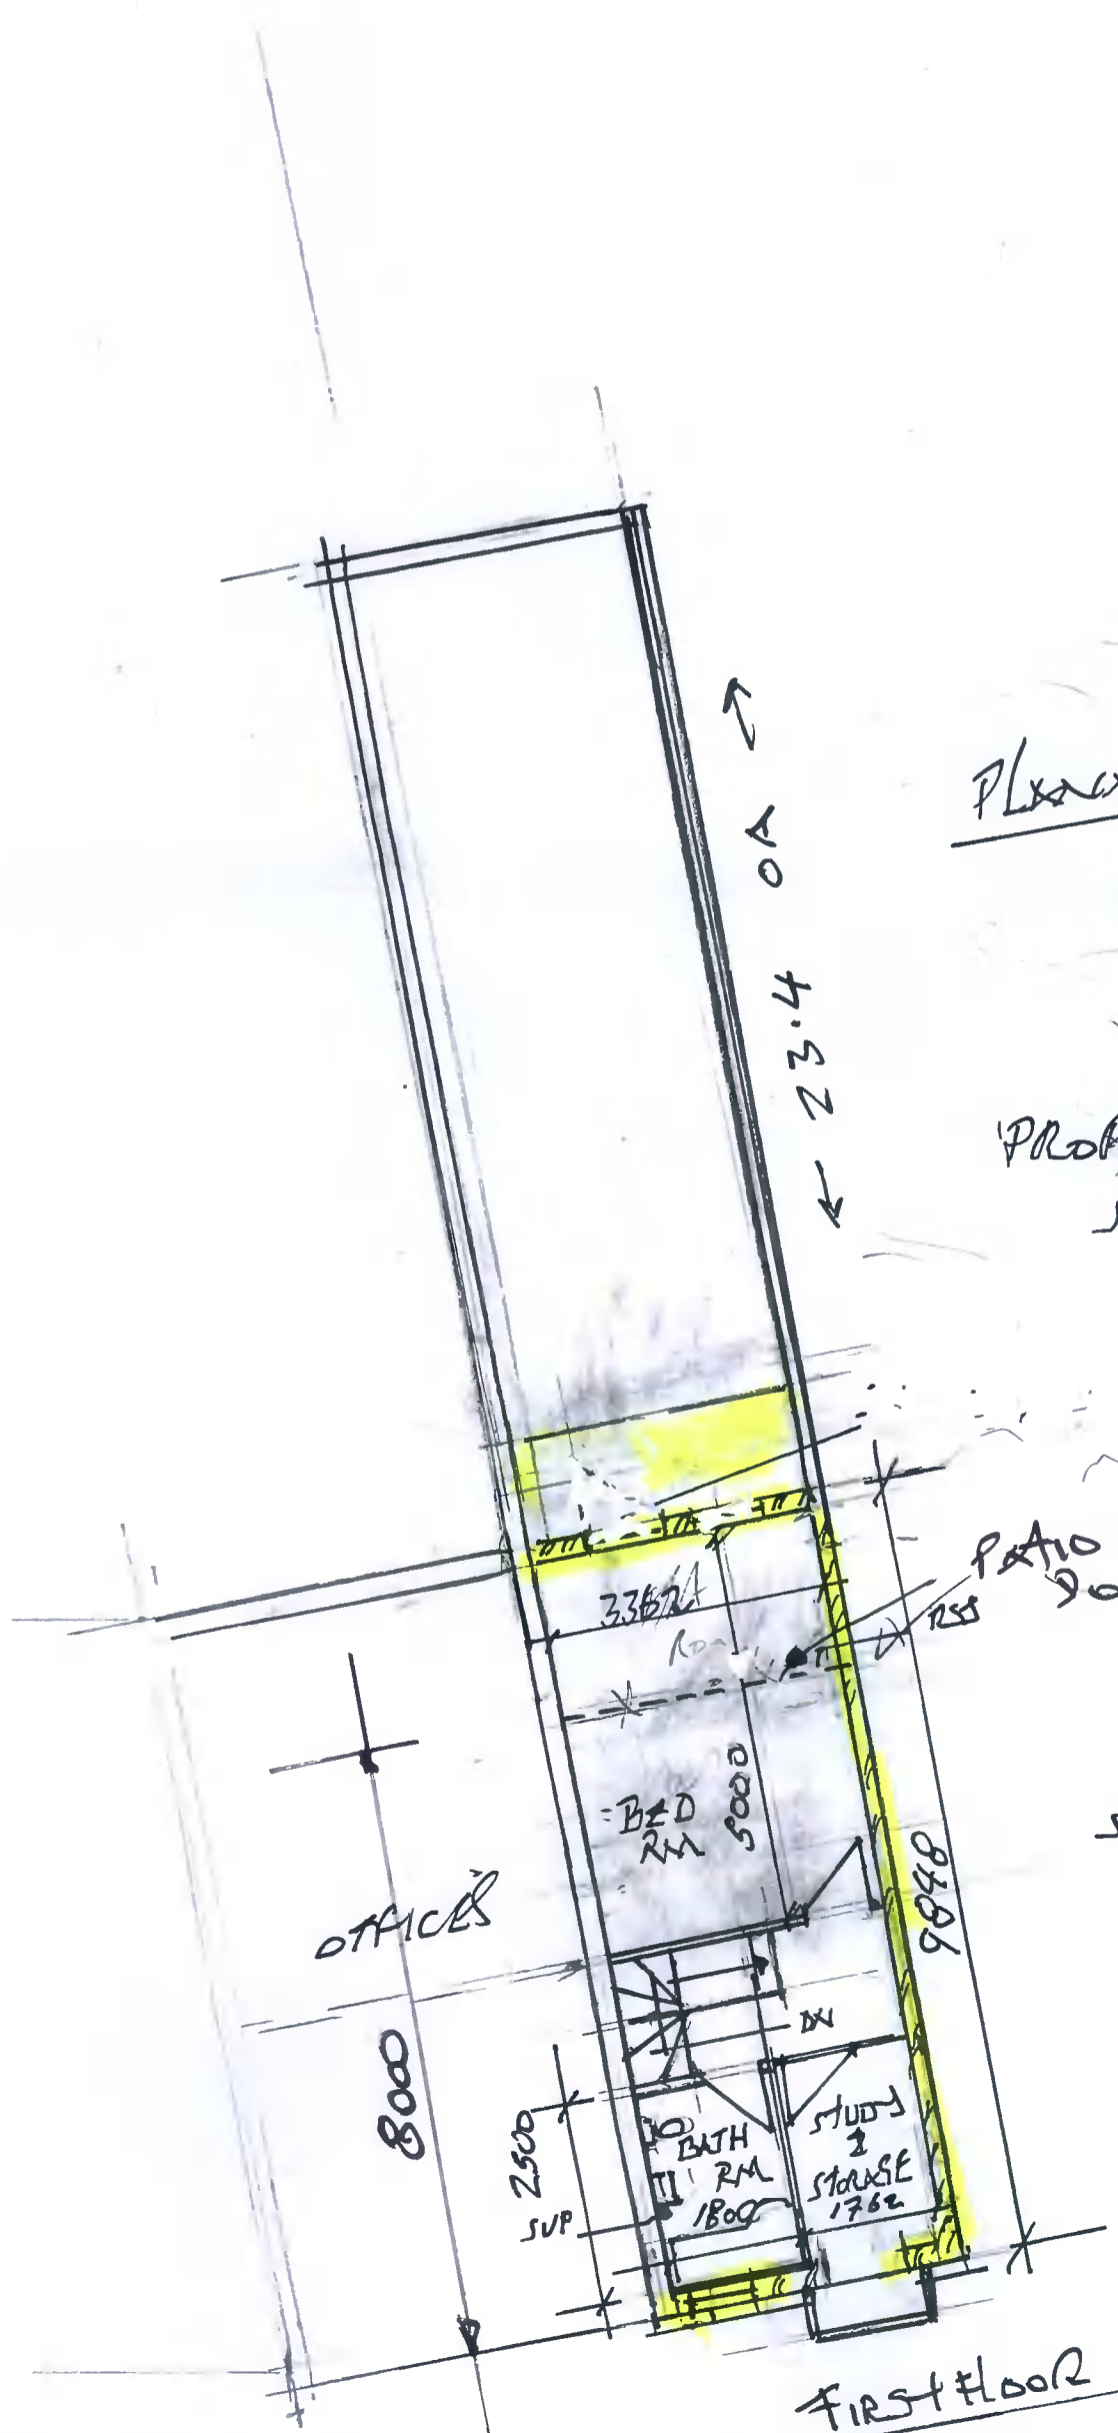



PLANNING ONLY

PROPOSED DWELLING  
 STUDIO APARTMENT  
 MAIN STREET  
 RATHCOOLE  
 FOR ALAN REDYMOND

SC: 1:100  
 O'NEILL ARCHITECT  
 21 DODSBORO RD  
 WICK  
 CO DUBLIN

FIRST FLOOR PLAN

PLANNING

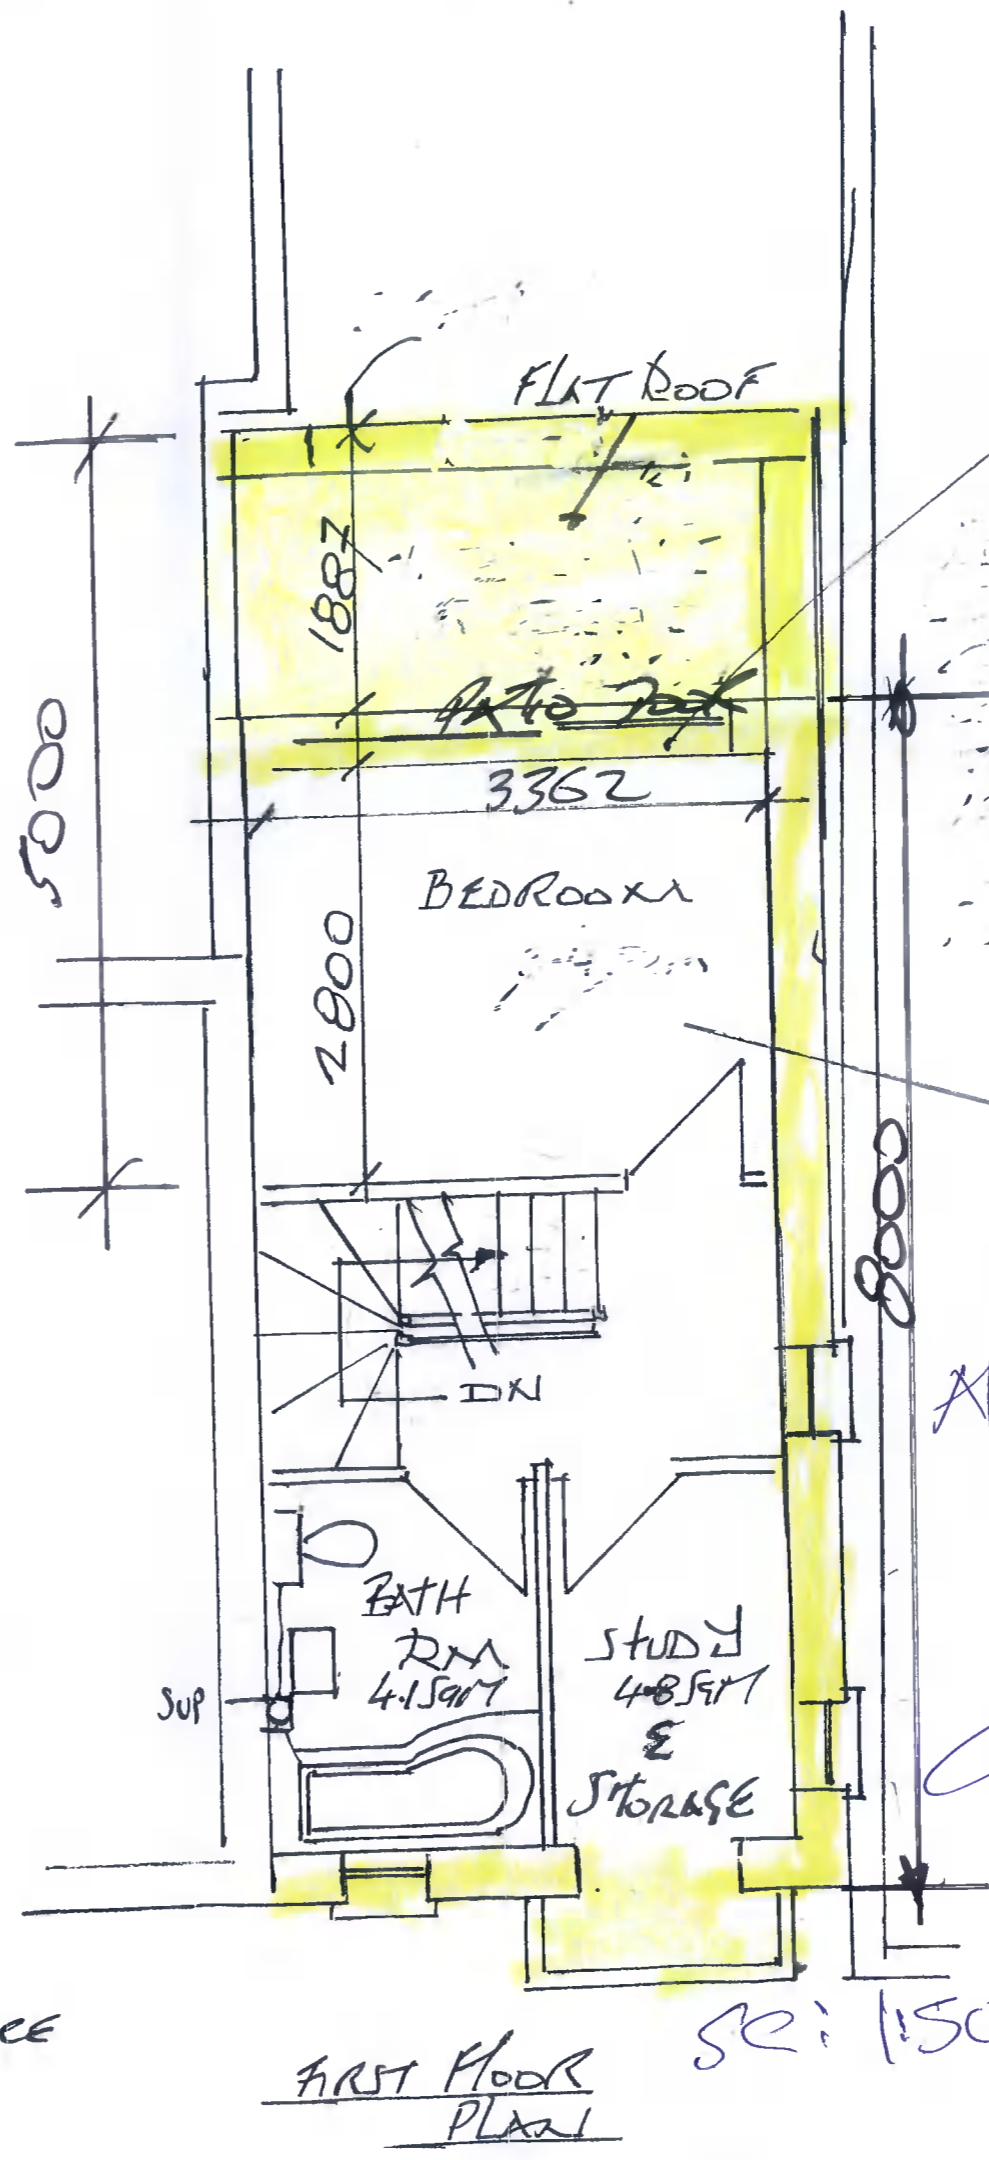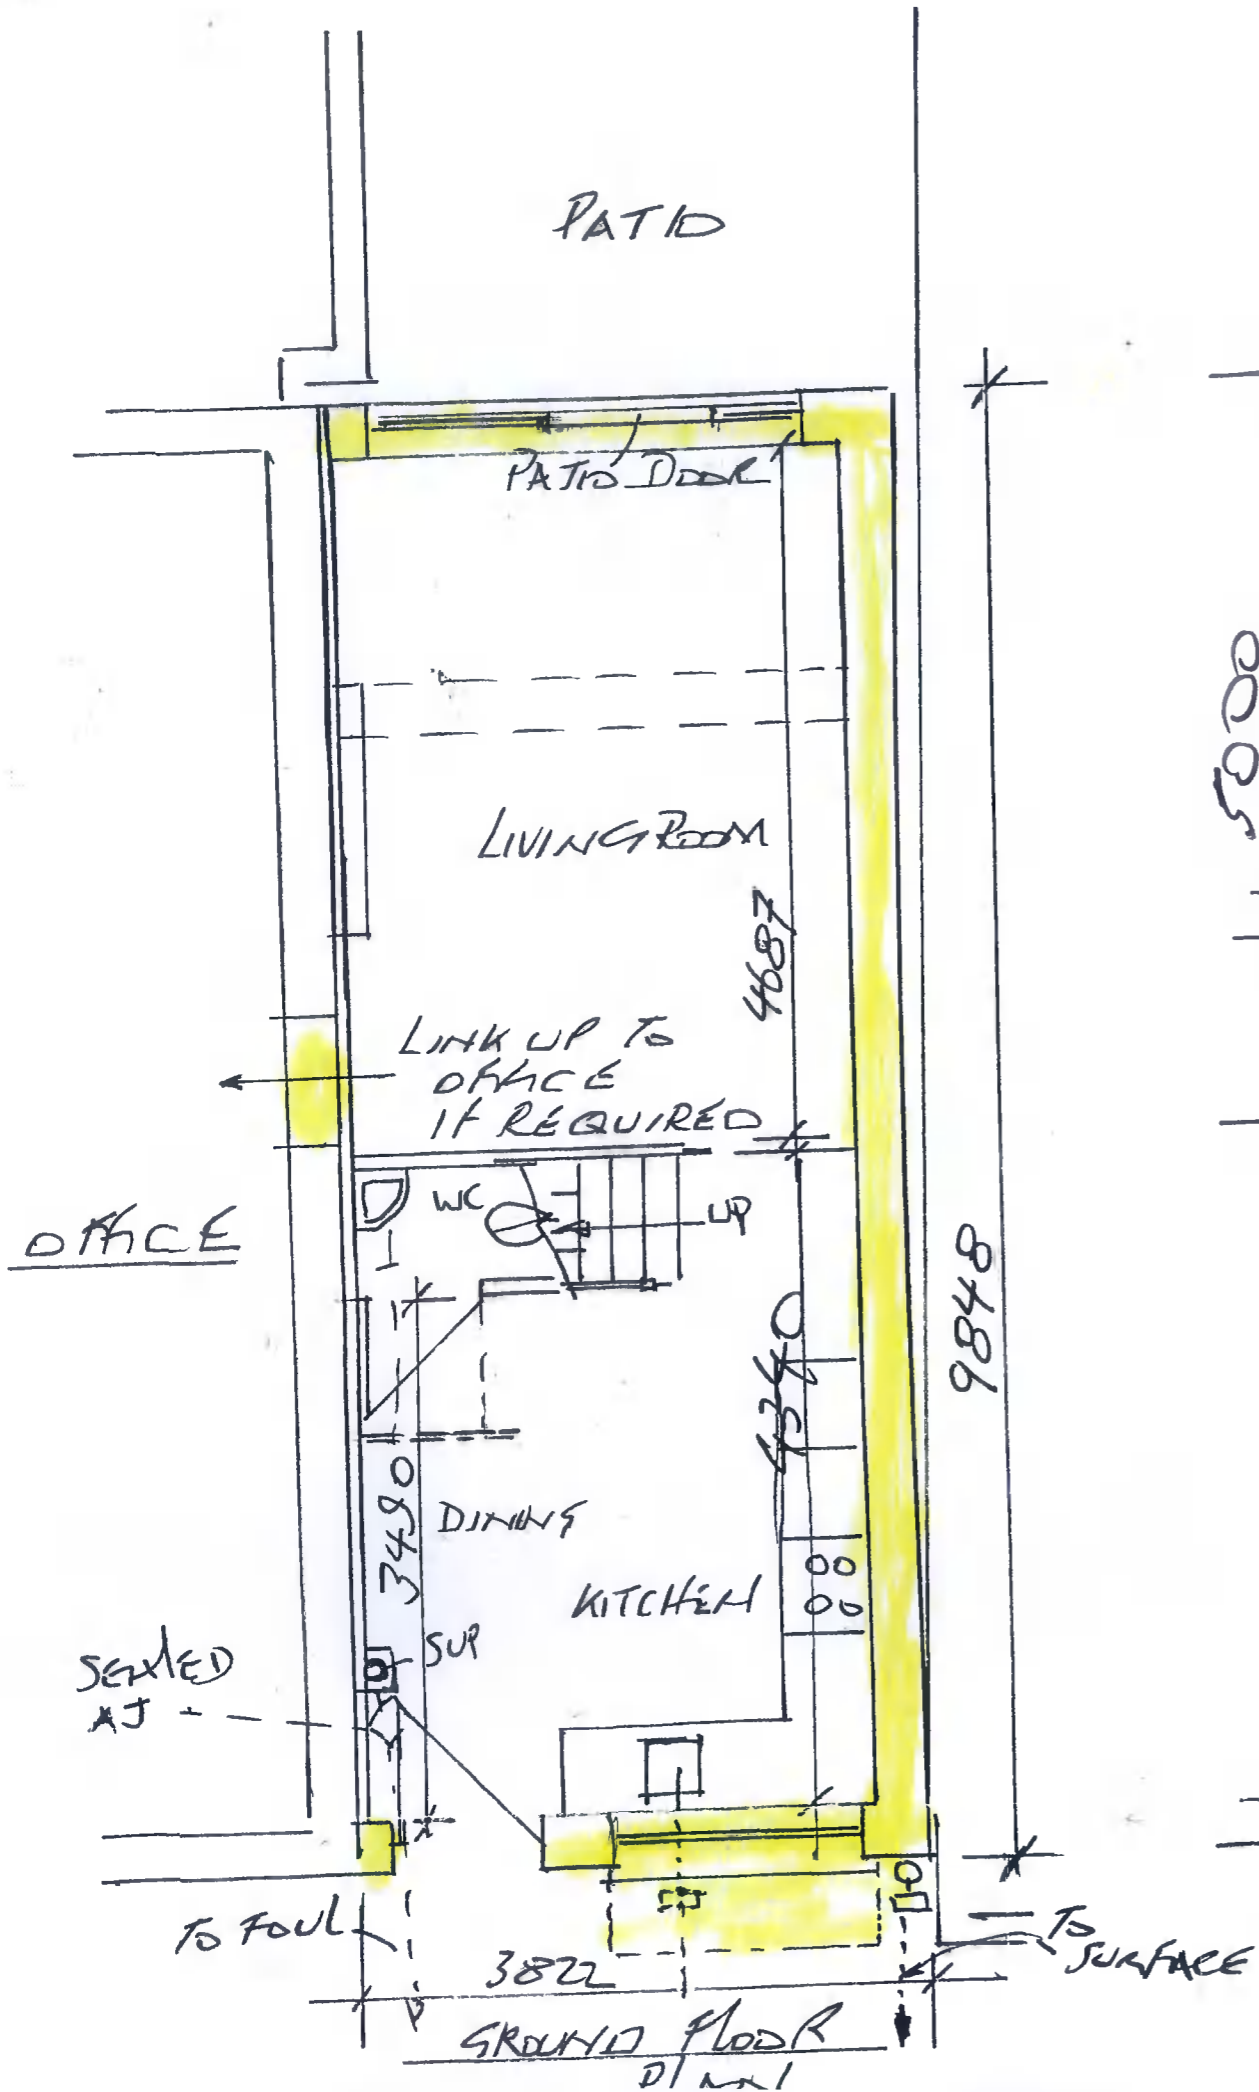

STUDIO  
ART


PROPOSED  
AT XX  
RAT.

BEDROOM  
3362 X 5000  
FOR  
MAIN ST  
RATHCOOTE

Colin Porthan  
ARCHITECT  
21 DODSBROOK  
RD

SEC: 150 LOCAT

STUDIO & PARTNER  
 1 BED  
 ALAN REDY ROAD  
 MAIN ST  
 RATHCOOLE  
 CO DUBLIN

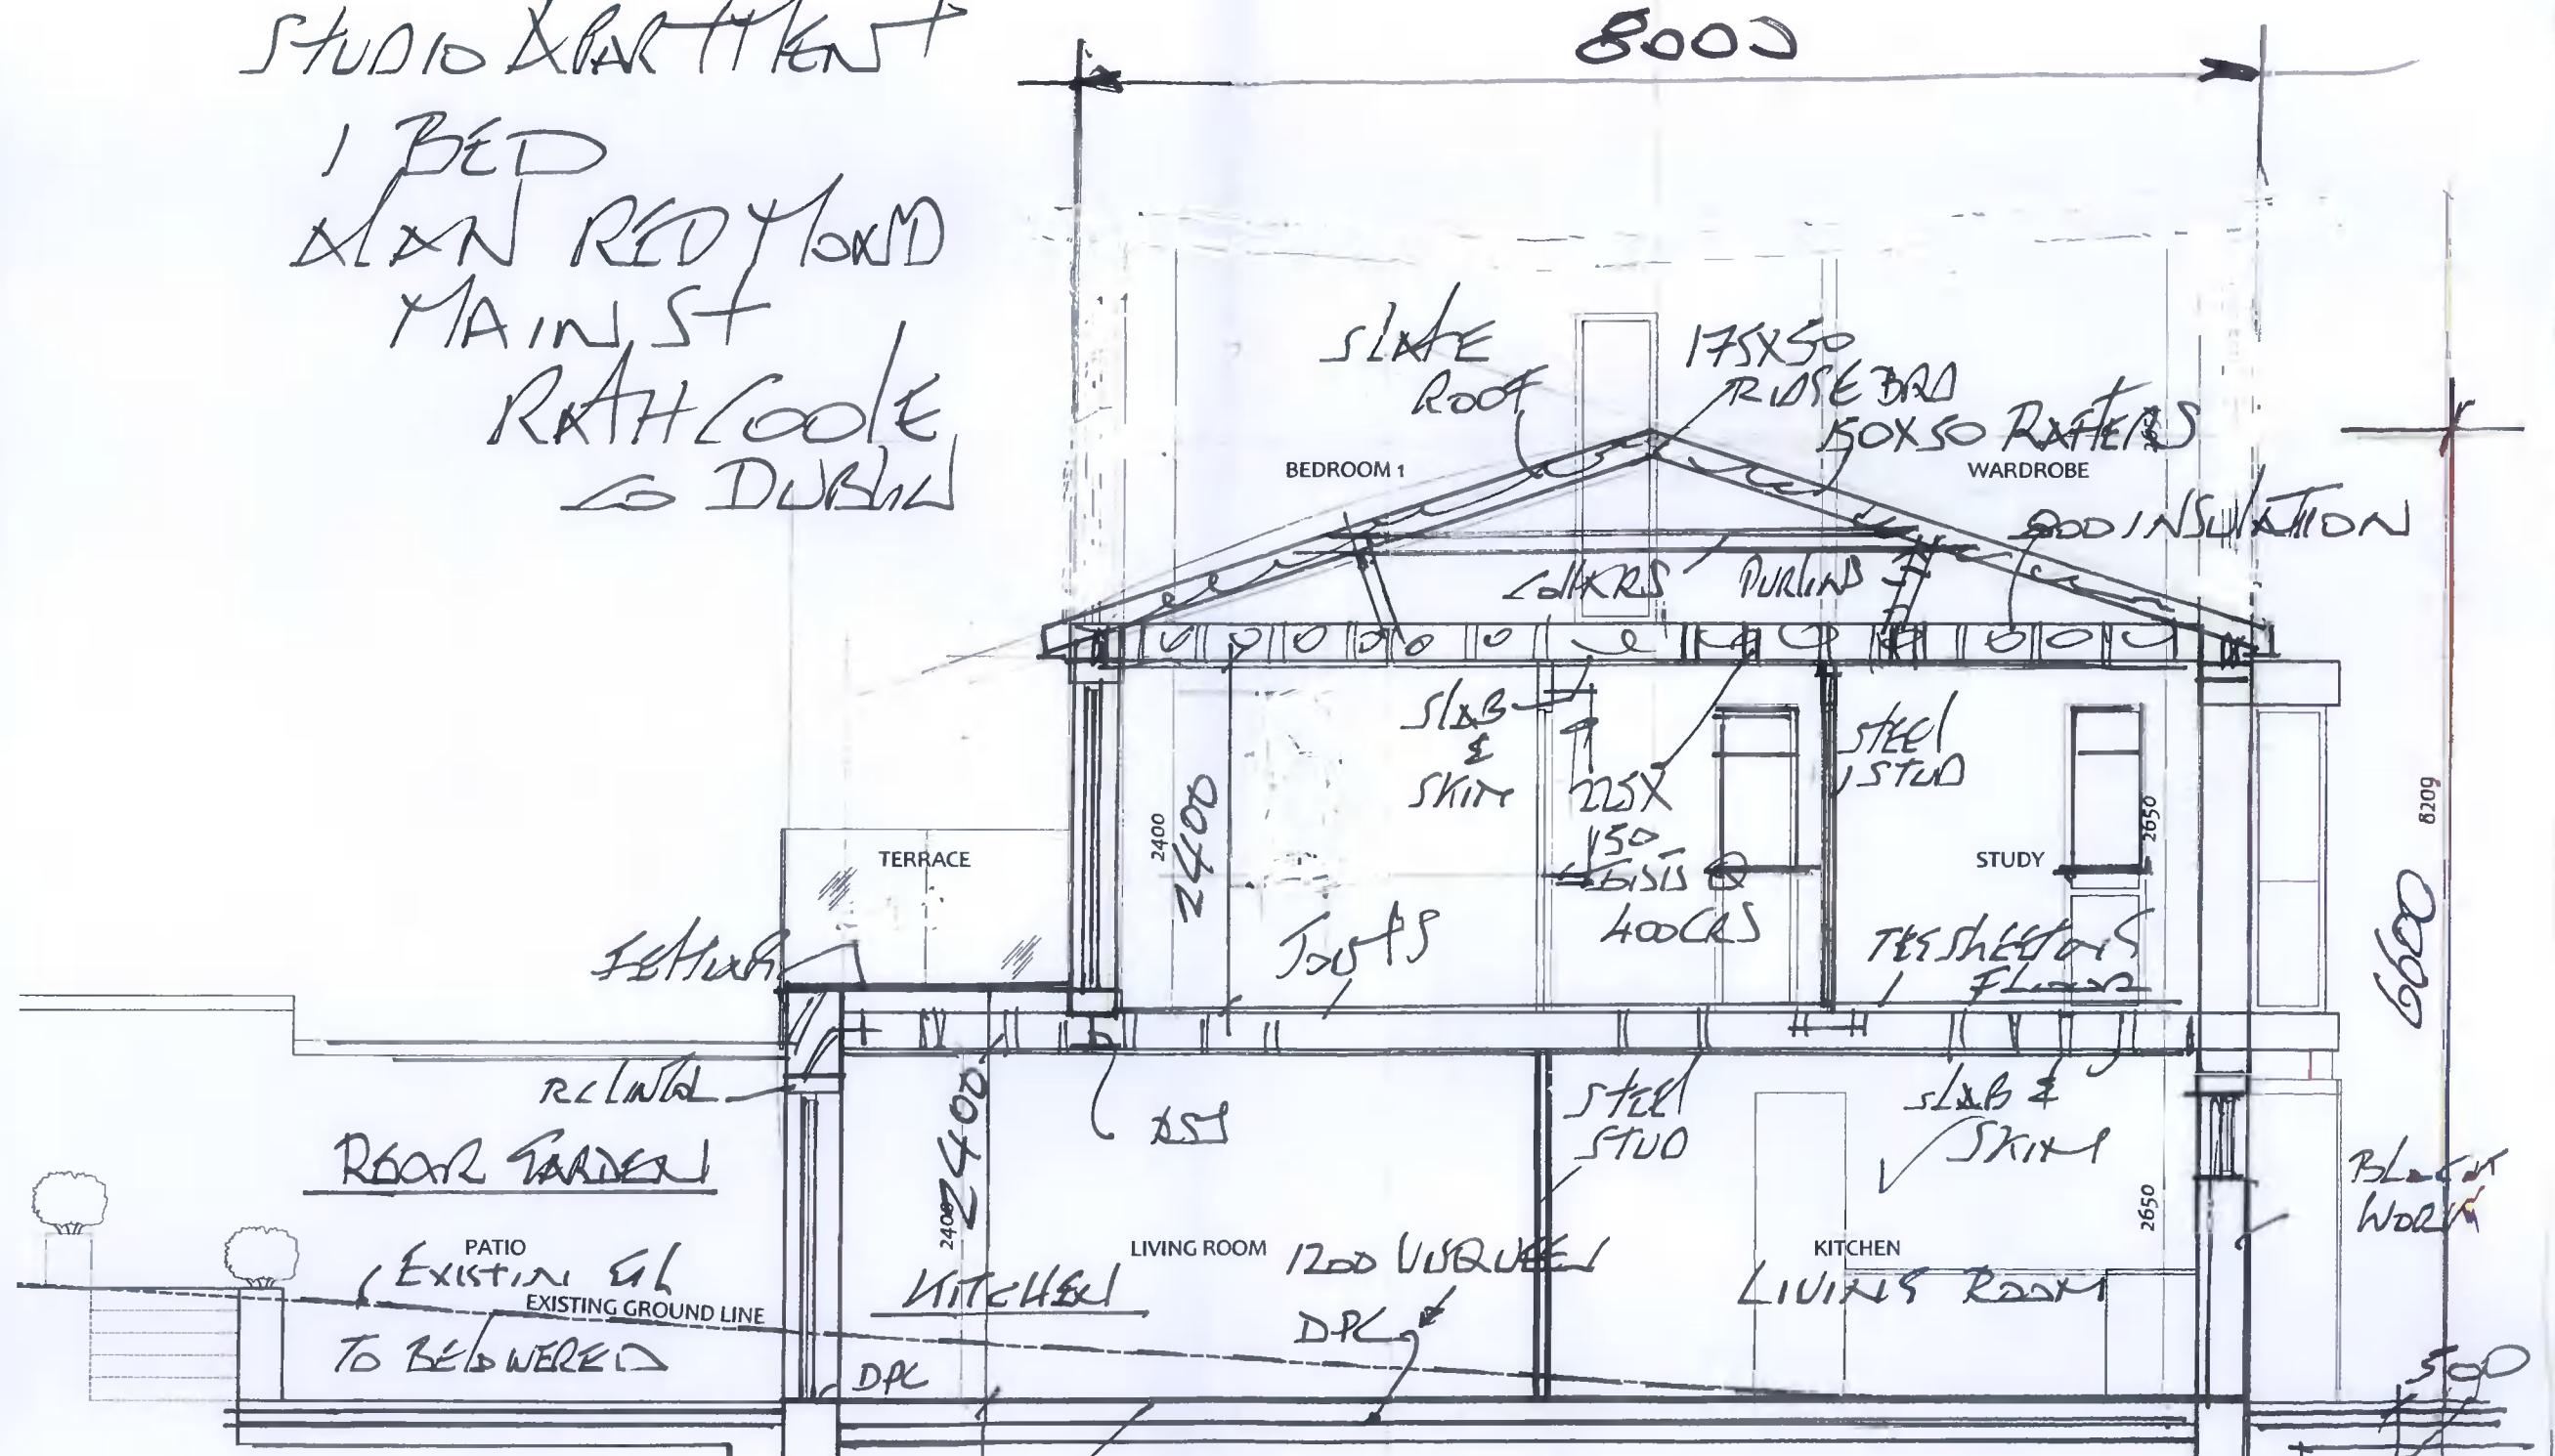

Alan McQuillan  
 ARCHITECT  
 21 DODSBORO RD  
 WICKLOUGH CO DUBLIN


SECTION A-A

CONC FLOOR  
 150 INSULATION  
 SAND BLENDS  
 HEAT CORE

SECTION A

SIDE VIEW

SCALE: 1:50

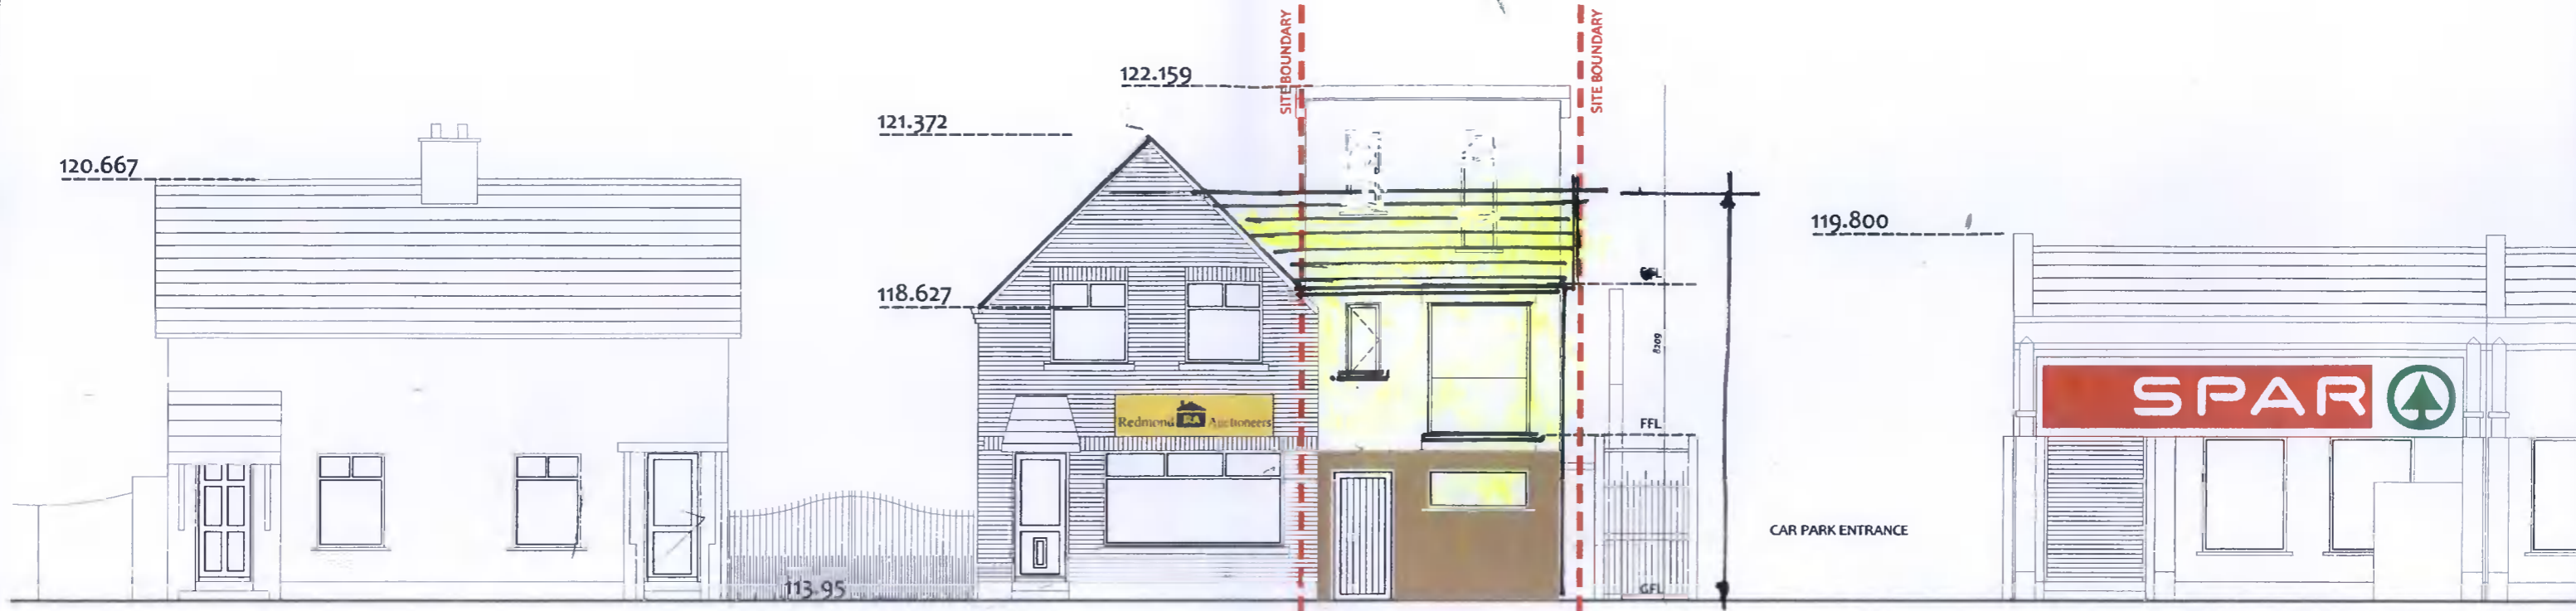

CONTINUOUS ELEVATION SOUTH 1:100

*CONTINUOUS FRONT  
ELEVATION 1  
SC: 1:100*

SOUTH ELEVATION



CONTIGUOUS ELEVATION EAST 1:100

*CONTIGUOUS SIDE ELEVATION  
SC: 1:100*

*ALSO REDMOND  
MAINST RATHFOLK  
1 BED STUDIO APT*

*Alan + M. Pugh  
Architect*

*f.*

TOTAL AREA 68.45sqm

NOTE

EXISTING FOUL AT ROAD & SURFACE DRAIN AT ROAD: CONNECTIONS TO BE AGREED WITH COUNCIL RELEVANT DEPT.

Sc. DE



FRONT VIEW


SOUTH ELEVATION



G M McLaughlin  
21 DODSBURY RD  
WEXHAM

ARCHITECT

ALAN REDMOND  
MAIN SA  
RATH COOLE

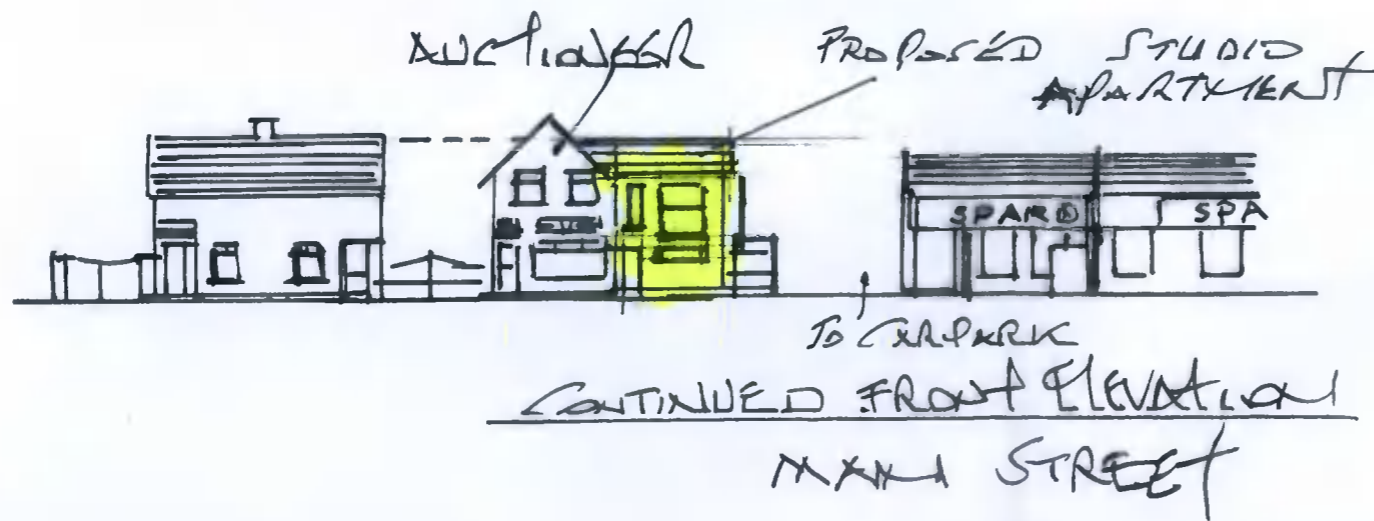

Colin McLaughlin  
 ARCHITECT  
 21 DODSBOROUGH RD  
 LUCAN  
 DUBLIN

ALAN REDMOND  
 ARCHITECT  
 RATHCOLE  
 DUBLIN





\* ALL DIMENSIONS TO BE CHECKED  
AND AGREED ON SITE


617 MOUSHLIN ARCHITECT  
1 REAR UNIT GROUND FLOOR  
LIBRARY SQ RATHCOOLE  
CO DUBLIN.

NOTE

EXISTING FOUL  
AT ROAD &  
SURFACE DRAIN  
AT ROAD:  
CONNECTIONS TO  
BE AGREED  
WITH COUNCIL  
RELEVANT DEPT.

SCALE: 1:50  
DB6267344

STUDIO  
- APT

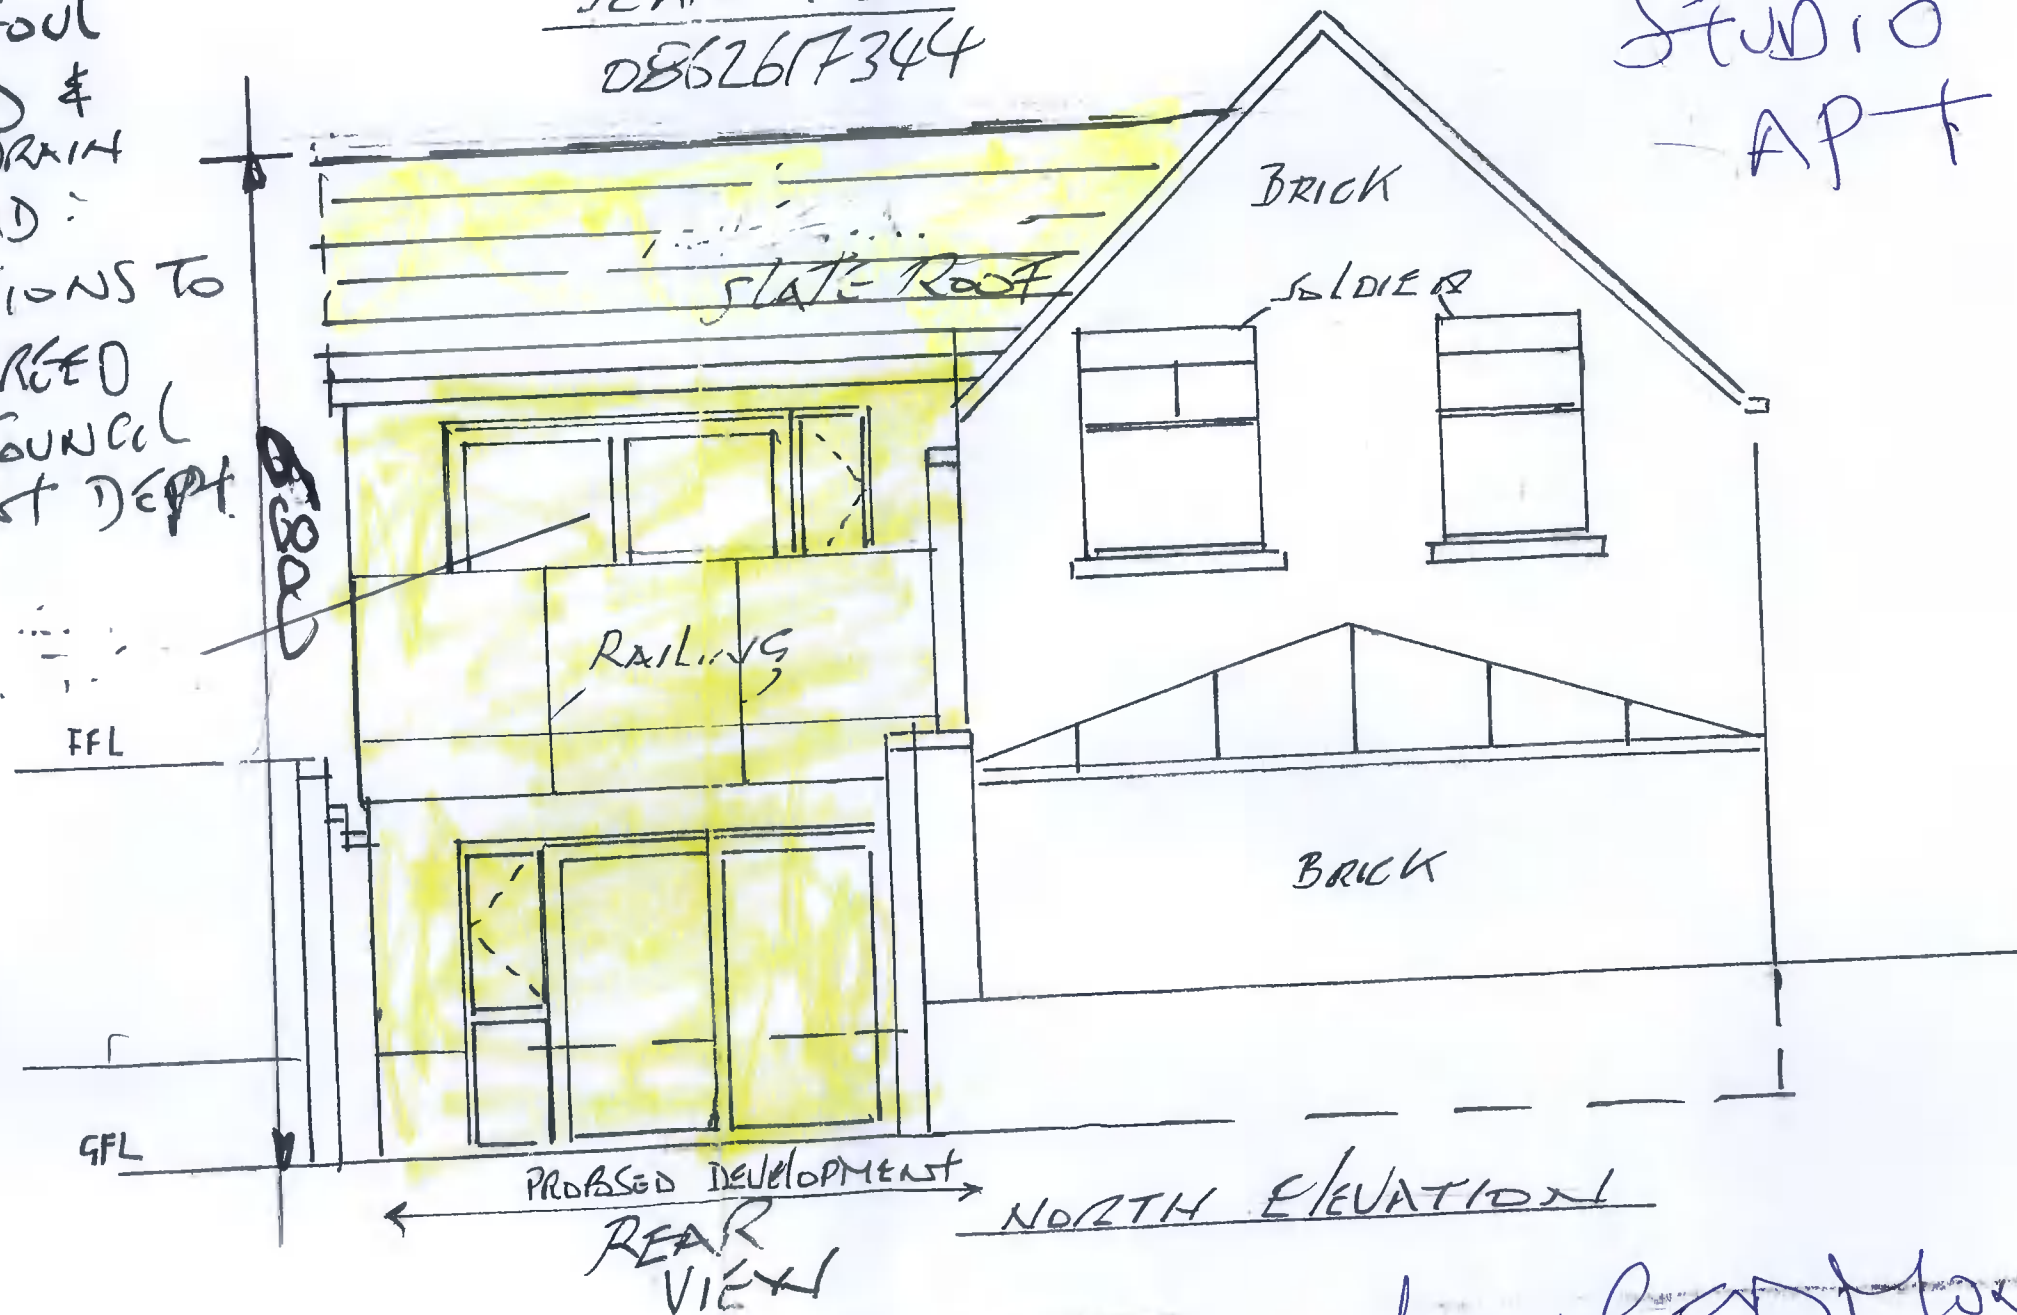

AHAAR RESTAURANT  
MAIN ST  
RATHCOOLE